
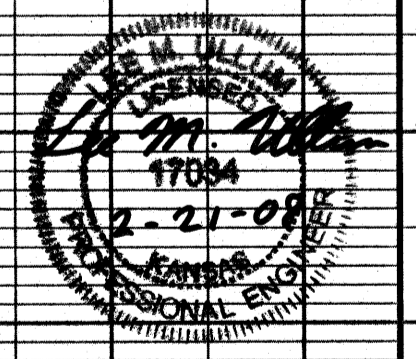
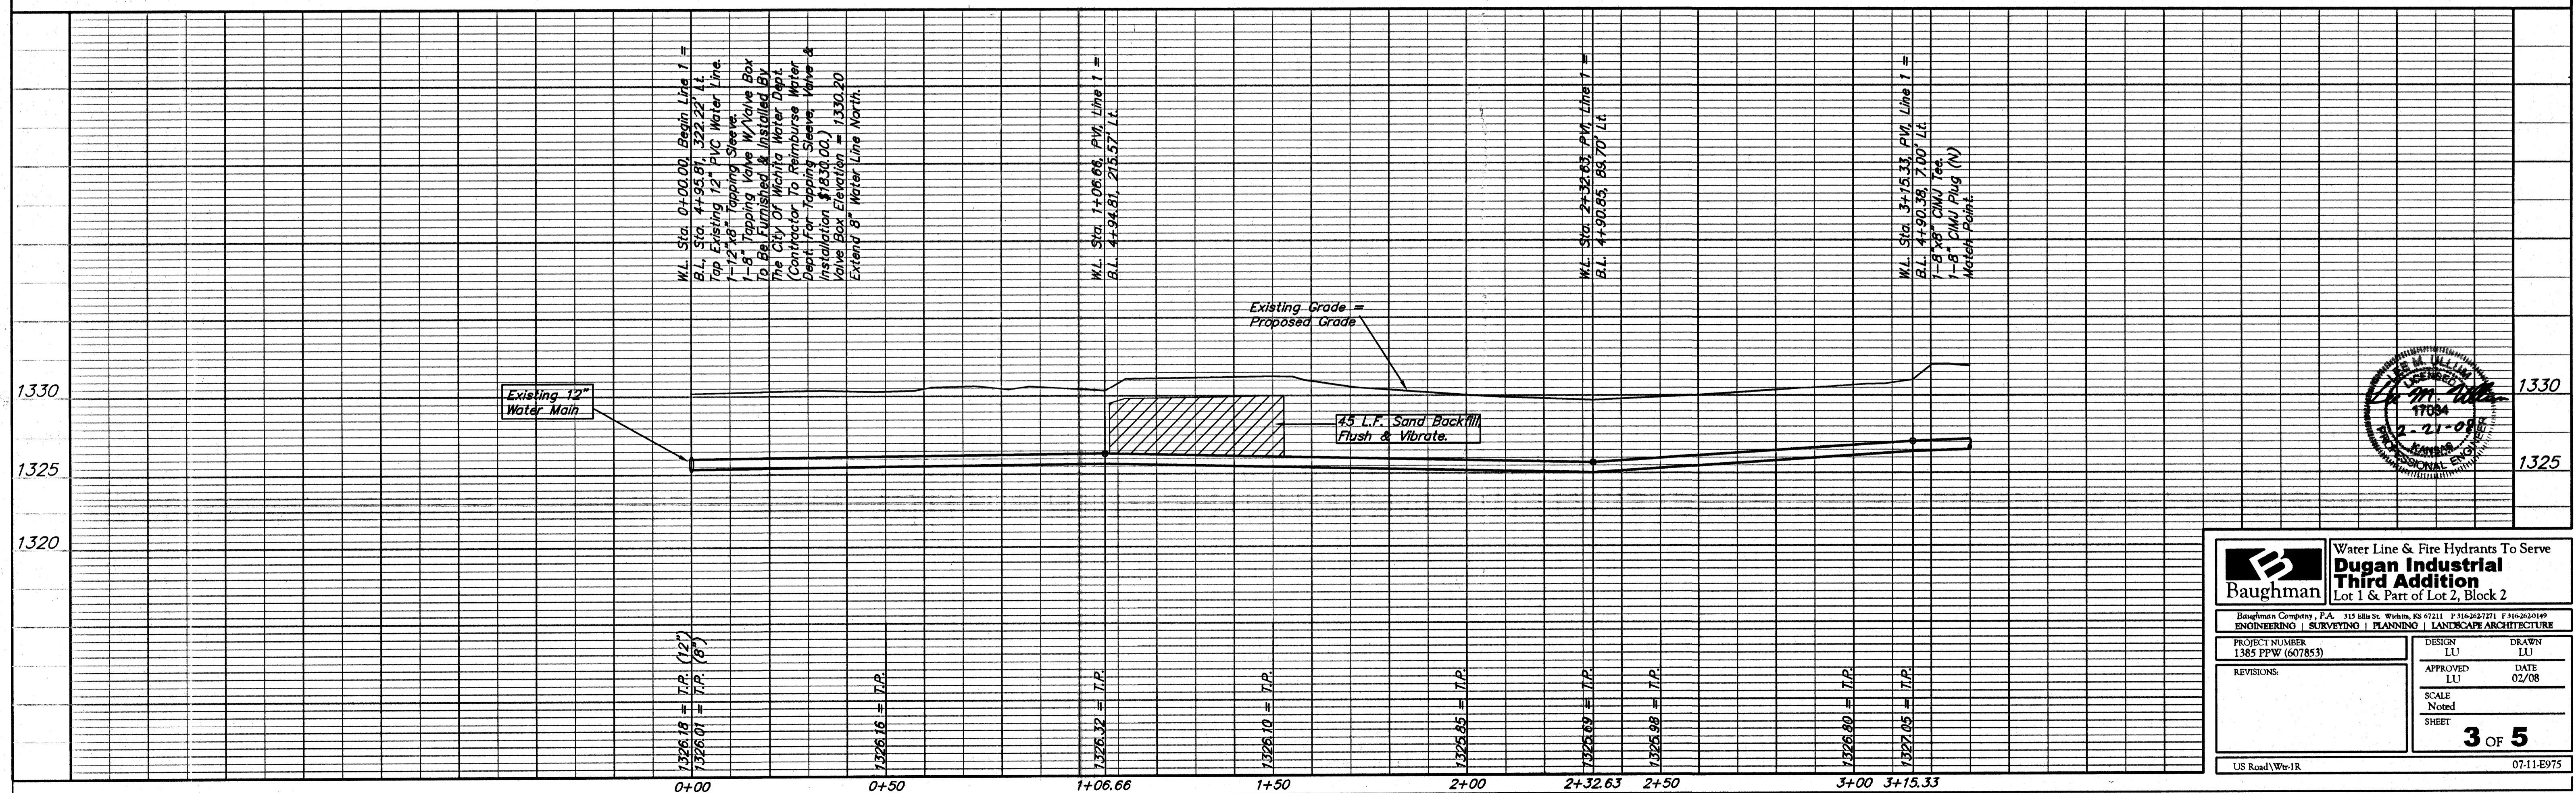


Bench Marks:

Small Railroad spike in Power Pole
Approximately 103' South of center
of South drive on West side of Maize
Road.
Elevation = 1331.01 (NGVD 29)

SCALE:
1" = 20' HORIZONTAL
1" = 5' VERTICAL

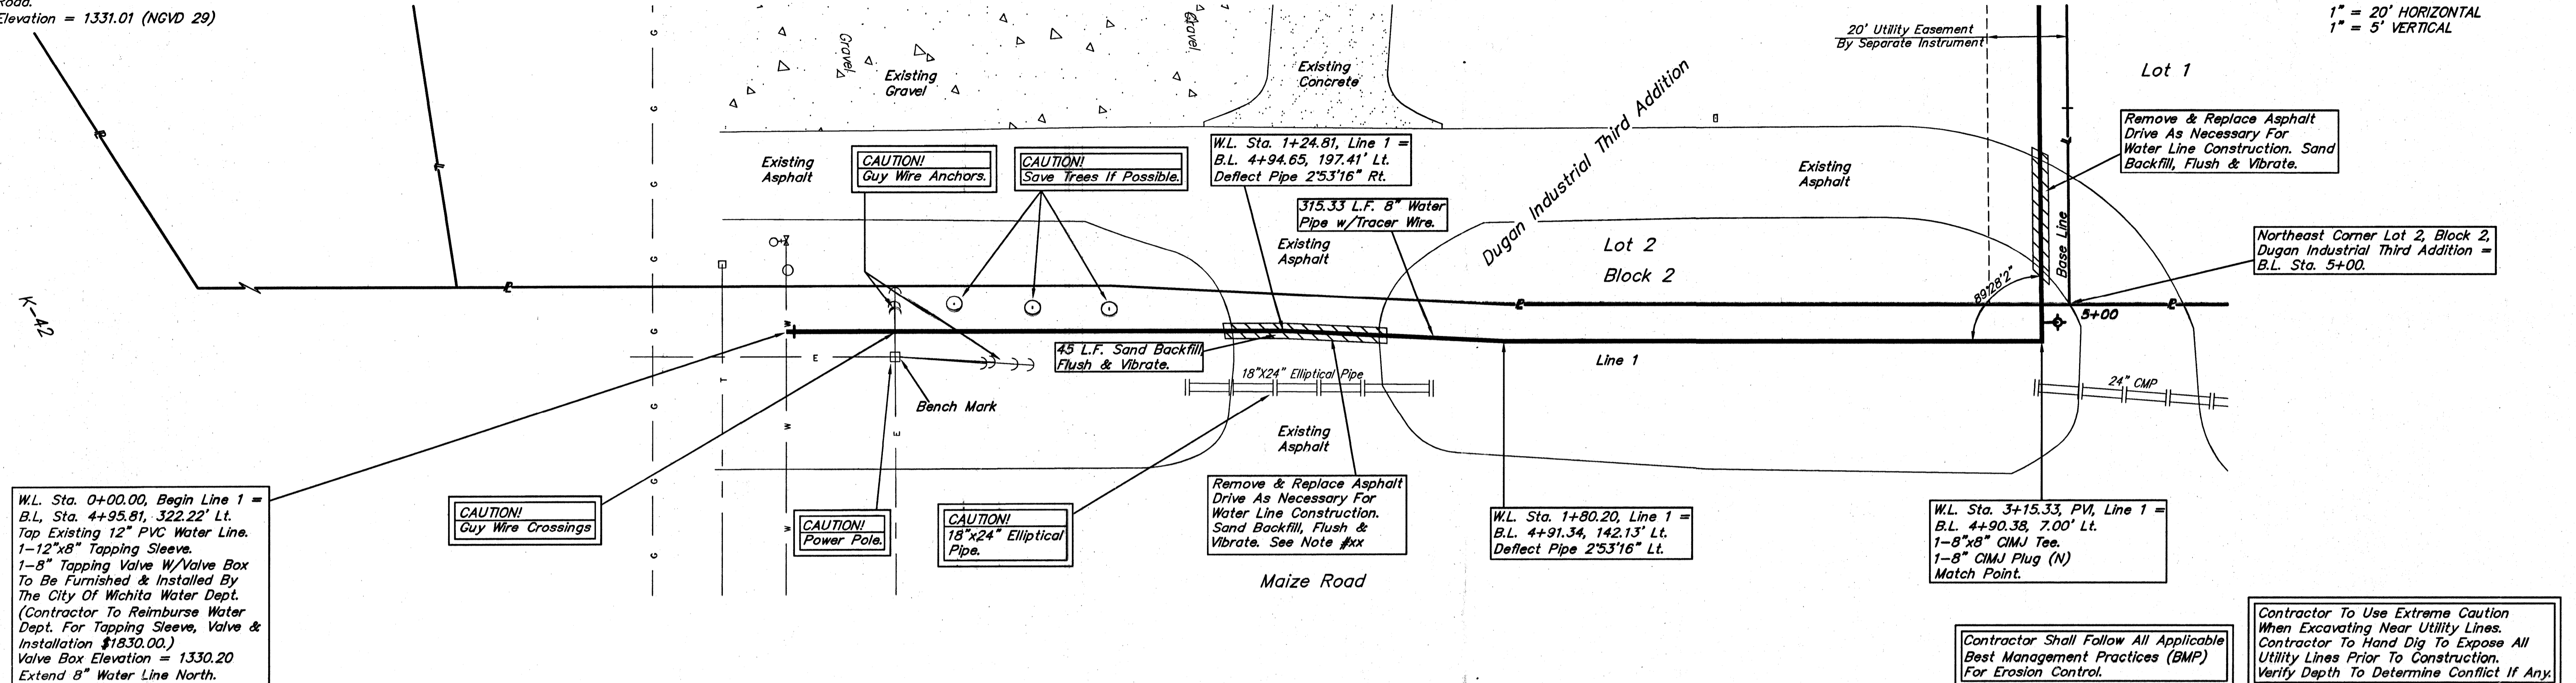

Baughman Water Line & Fire Hydrants To Serve
Dugan Industrial Third Addition
Lot 1 & Part of Lot 2, Block 2

Baughman Company, P.A. 315 8th St. W., Suite 201-2111 P.O. Box 202721 F-162302419
ENGINEERING | SURVEYING | PLANNING | LANDSCAPE ARCHITECTURE

PROJECT NUMBER 1385 PPW (607853)	DESIGN LU	DRAWN LU
REVISIONS:	APPROVED LU	DATE 02/08
	SCALE Noted	
	SHEET	3 OF 5

US Road/Wr-1R 07-11-E975