


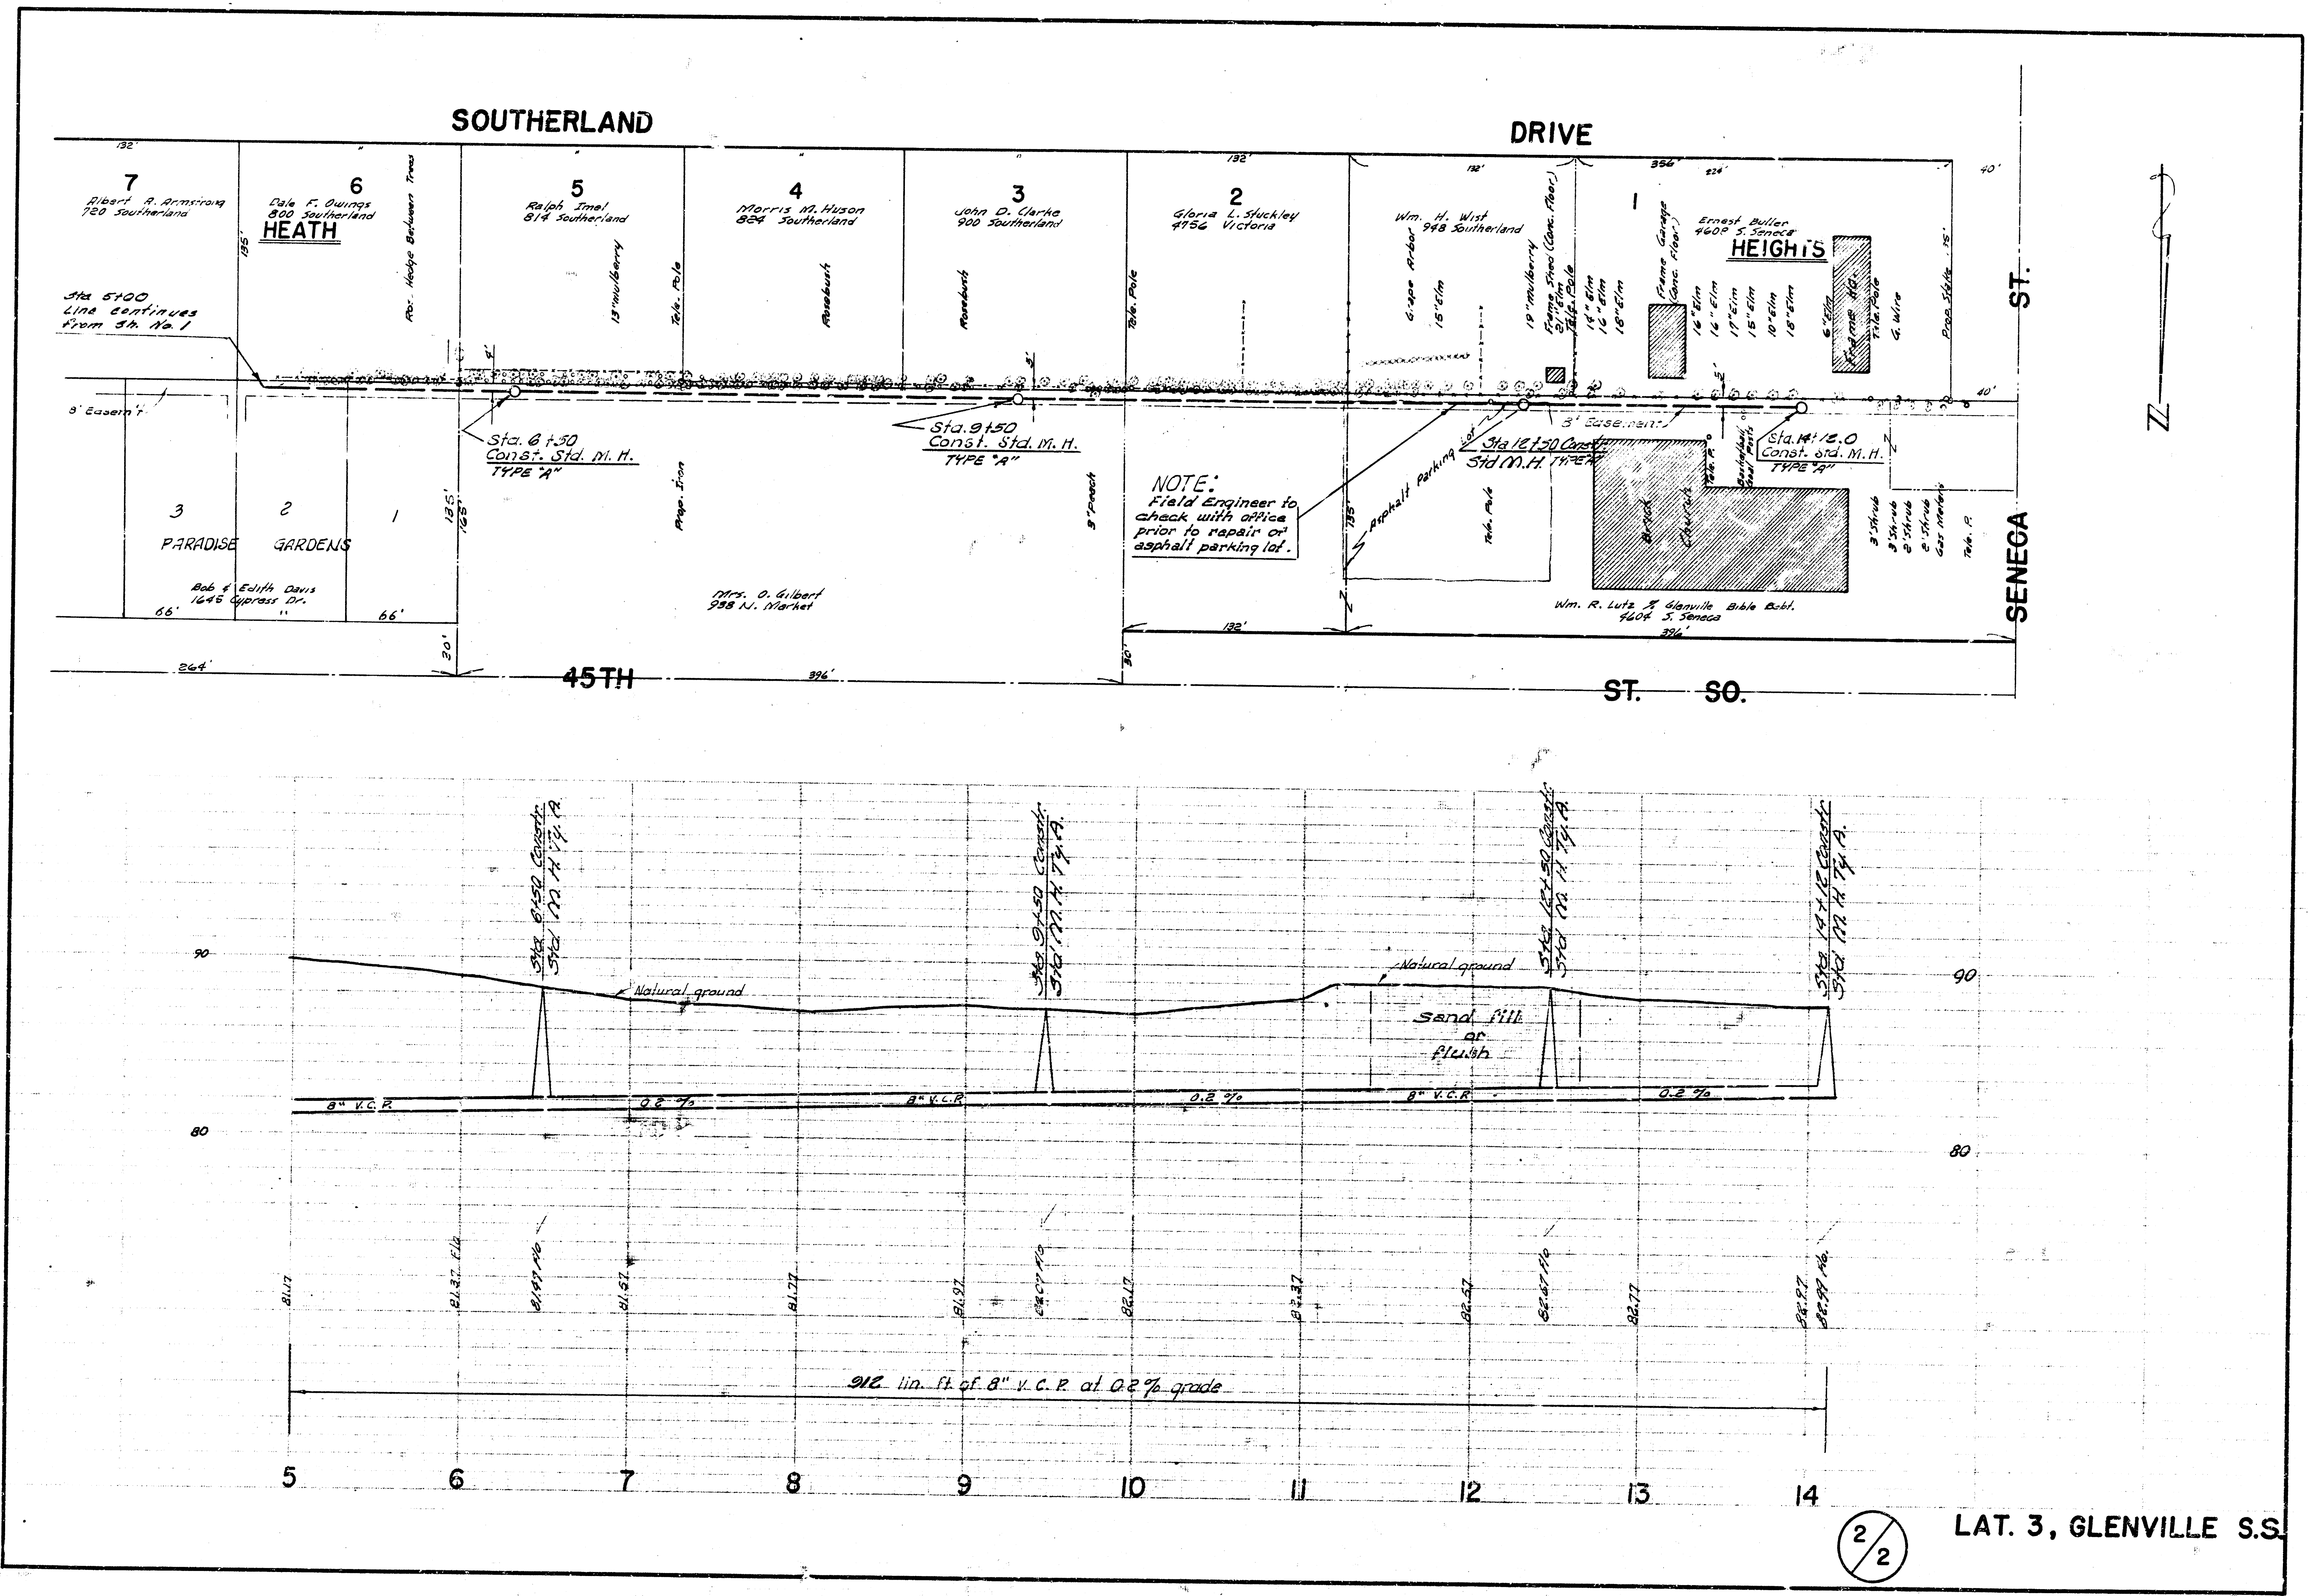



LAT. 3, GLENVILLE S.S.

2/2