

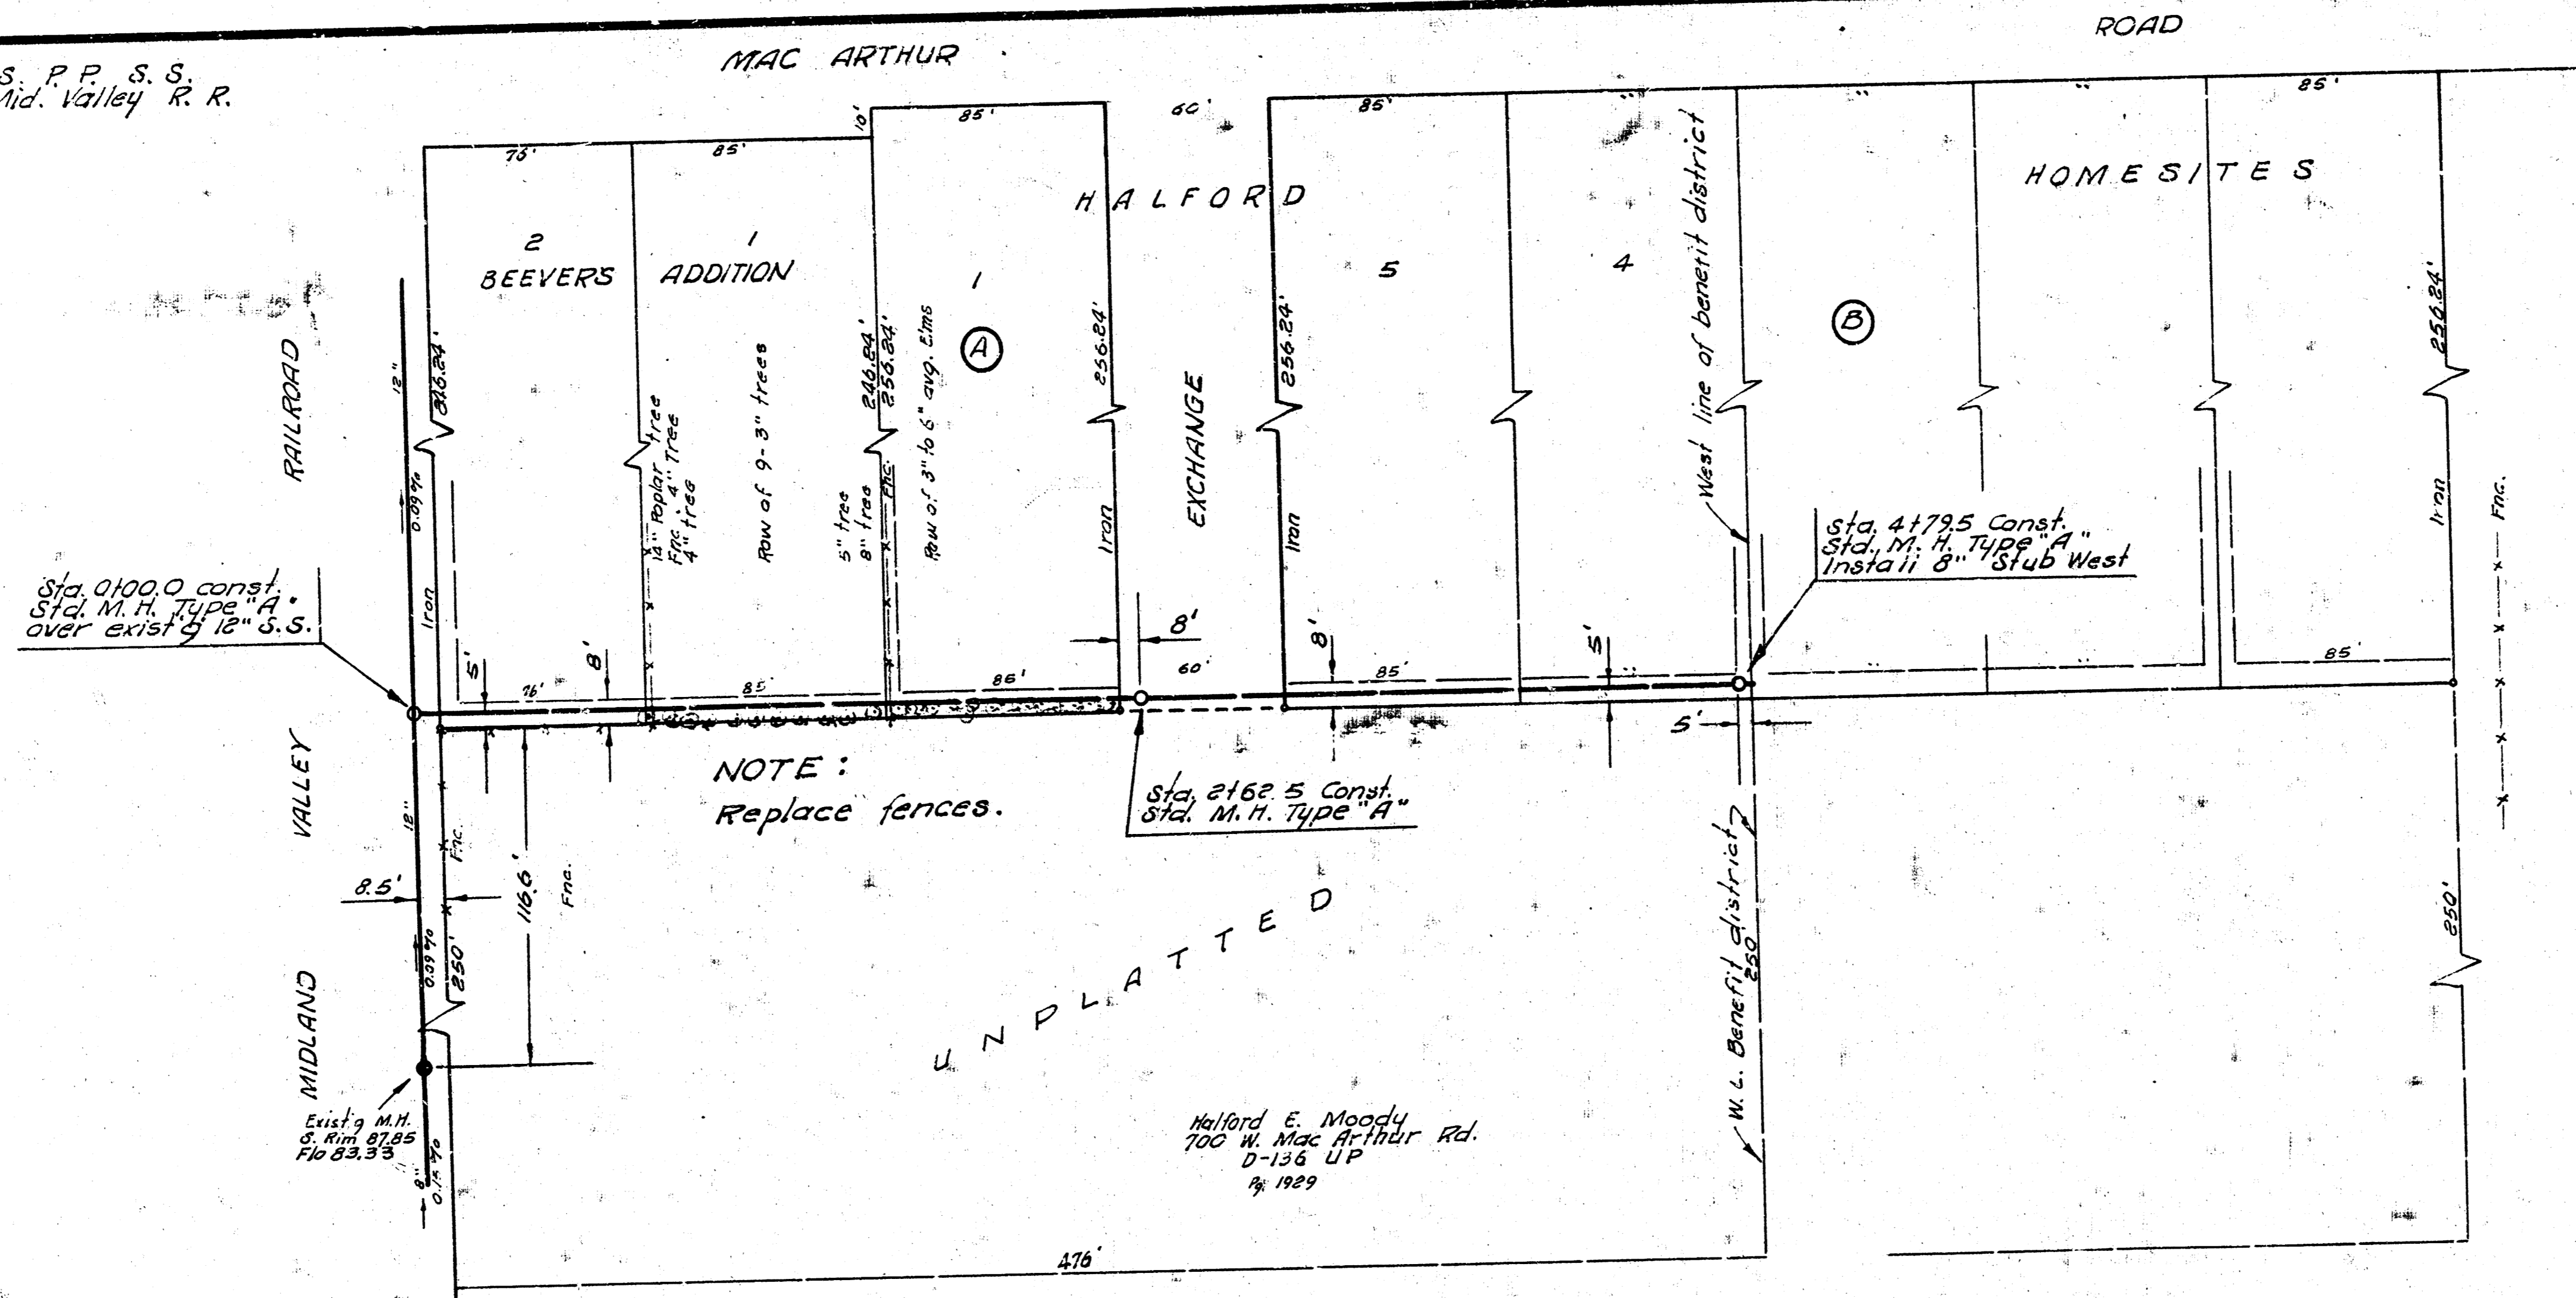


B. M. 91.28 step bench N.S. P.P.S.S.  
MacArthur Rd. & W.S. Mid. Valley R.R.

Checked by G.W. Bk. No. 2257  
 Checked by

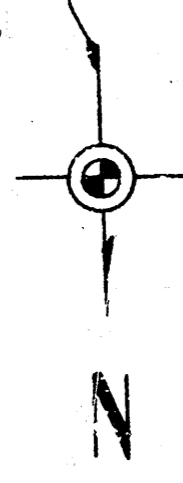

  
 Plan scale 1" = 40'  
 Profile scale 1/2" = 10' vert.

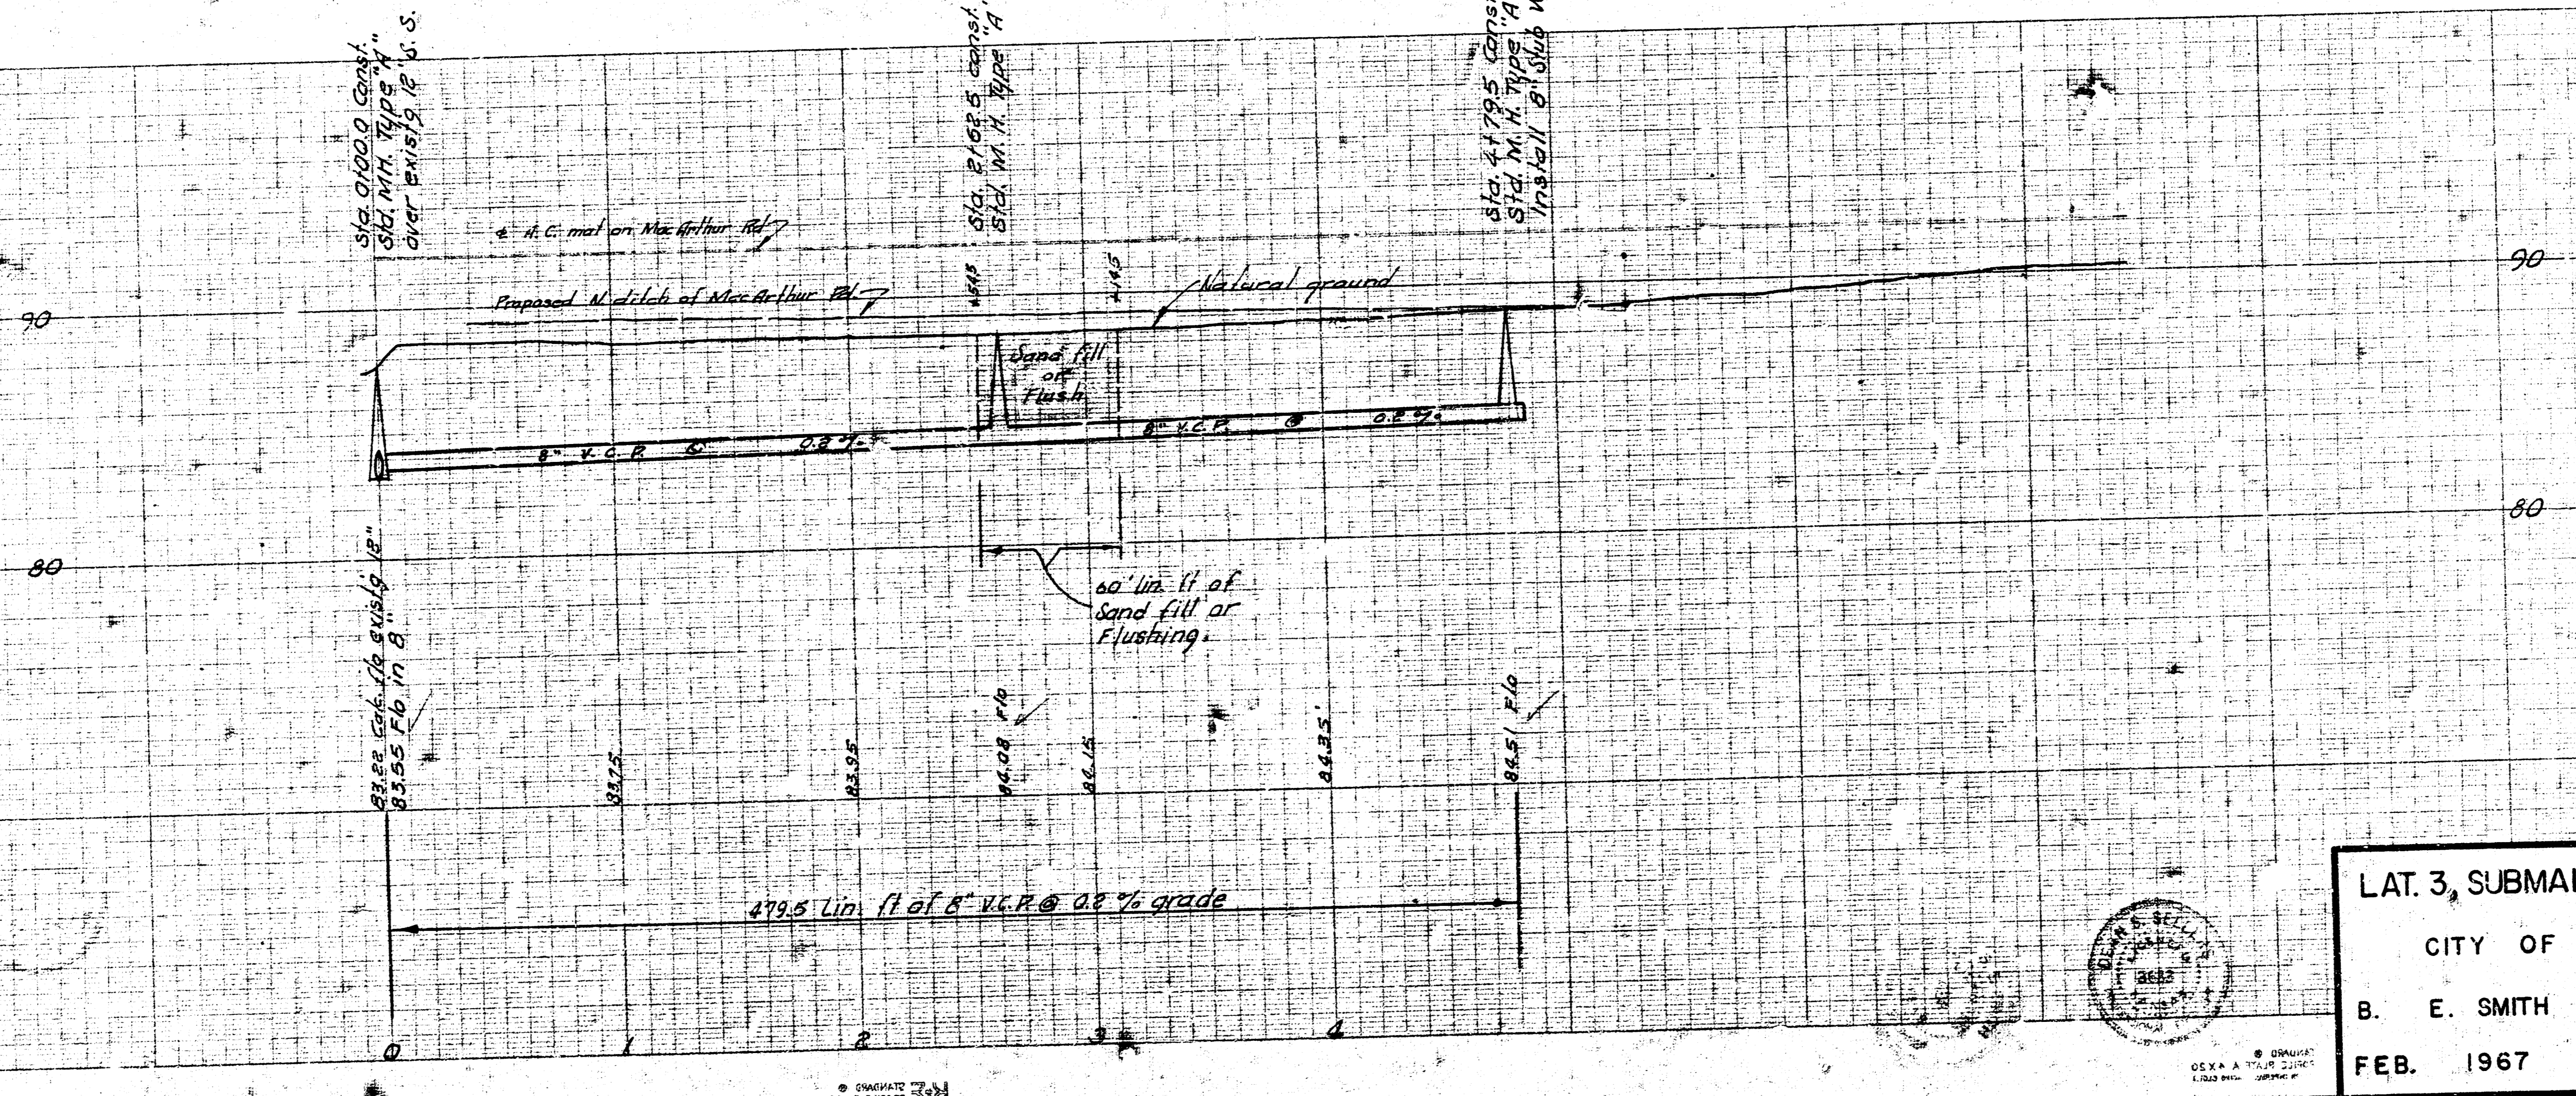

LAT. 3, SUBMAIN I, GLENVILLE SEWER  
 CITY OF WICHITA, KANSAS  
 B. E. SMITH CITY ENGINEER  
 FEB. 1967 PROJECT NO. C26-68