



PLAN
 DATE: 4-1976
 DRAWN BY: R. L. LINN
 CHECKED BY: J. W. HARRIS
 PROJECT NO. 4-1976

PROFILE
 DATE: 4-1976
 DRAWN BY: R. L. LINN
 CHECKED BY: J. W. HARRIS
 PROJECT NO. 4-1976

B.M. 12051 N.E. cor bottom conc w/lep 925 East
 19th St. (St Louis cot & roadway c.).

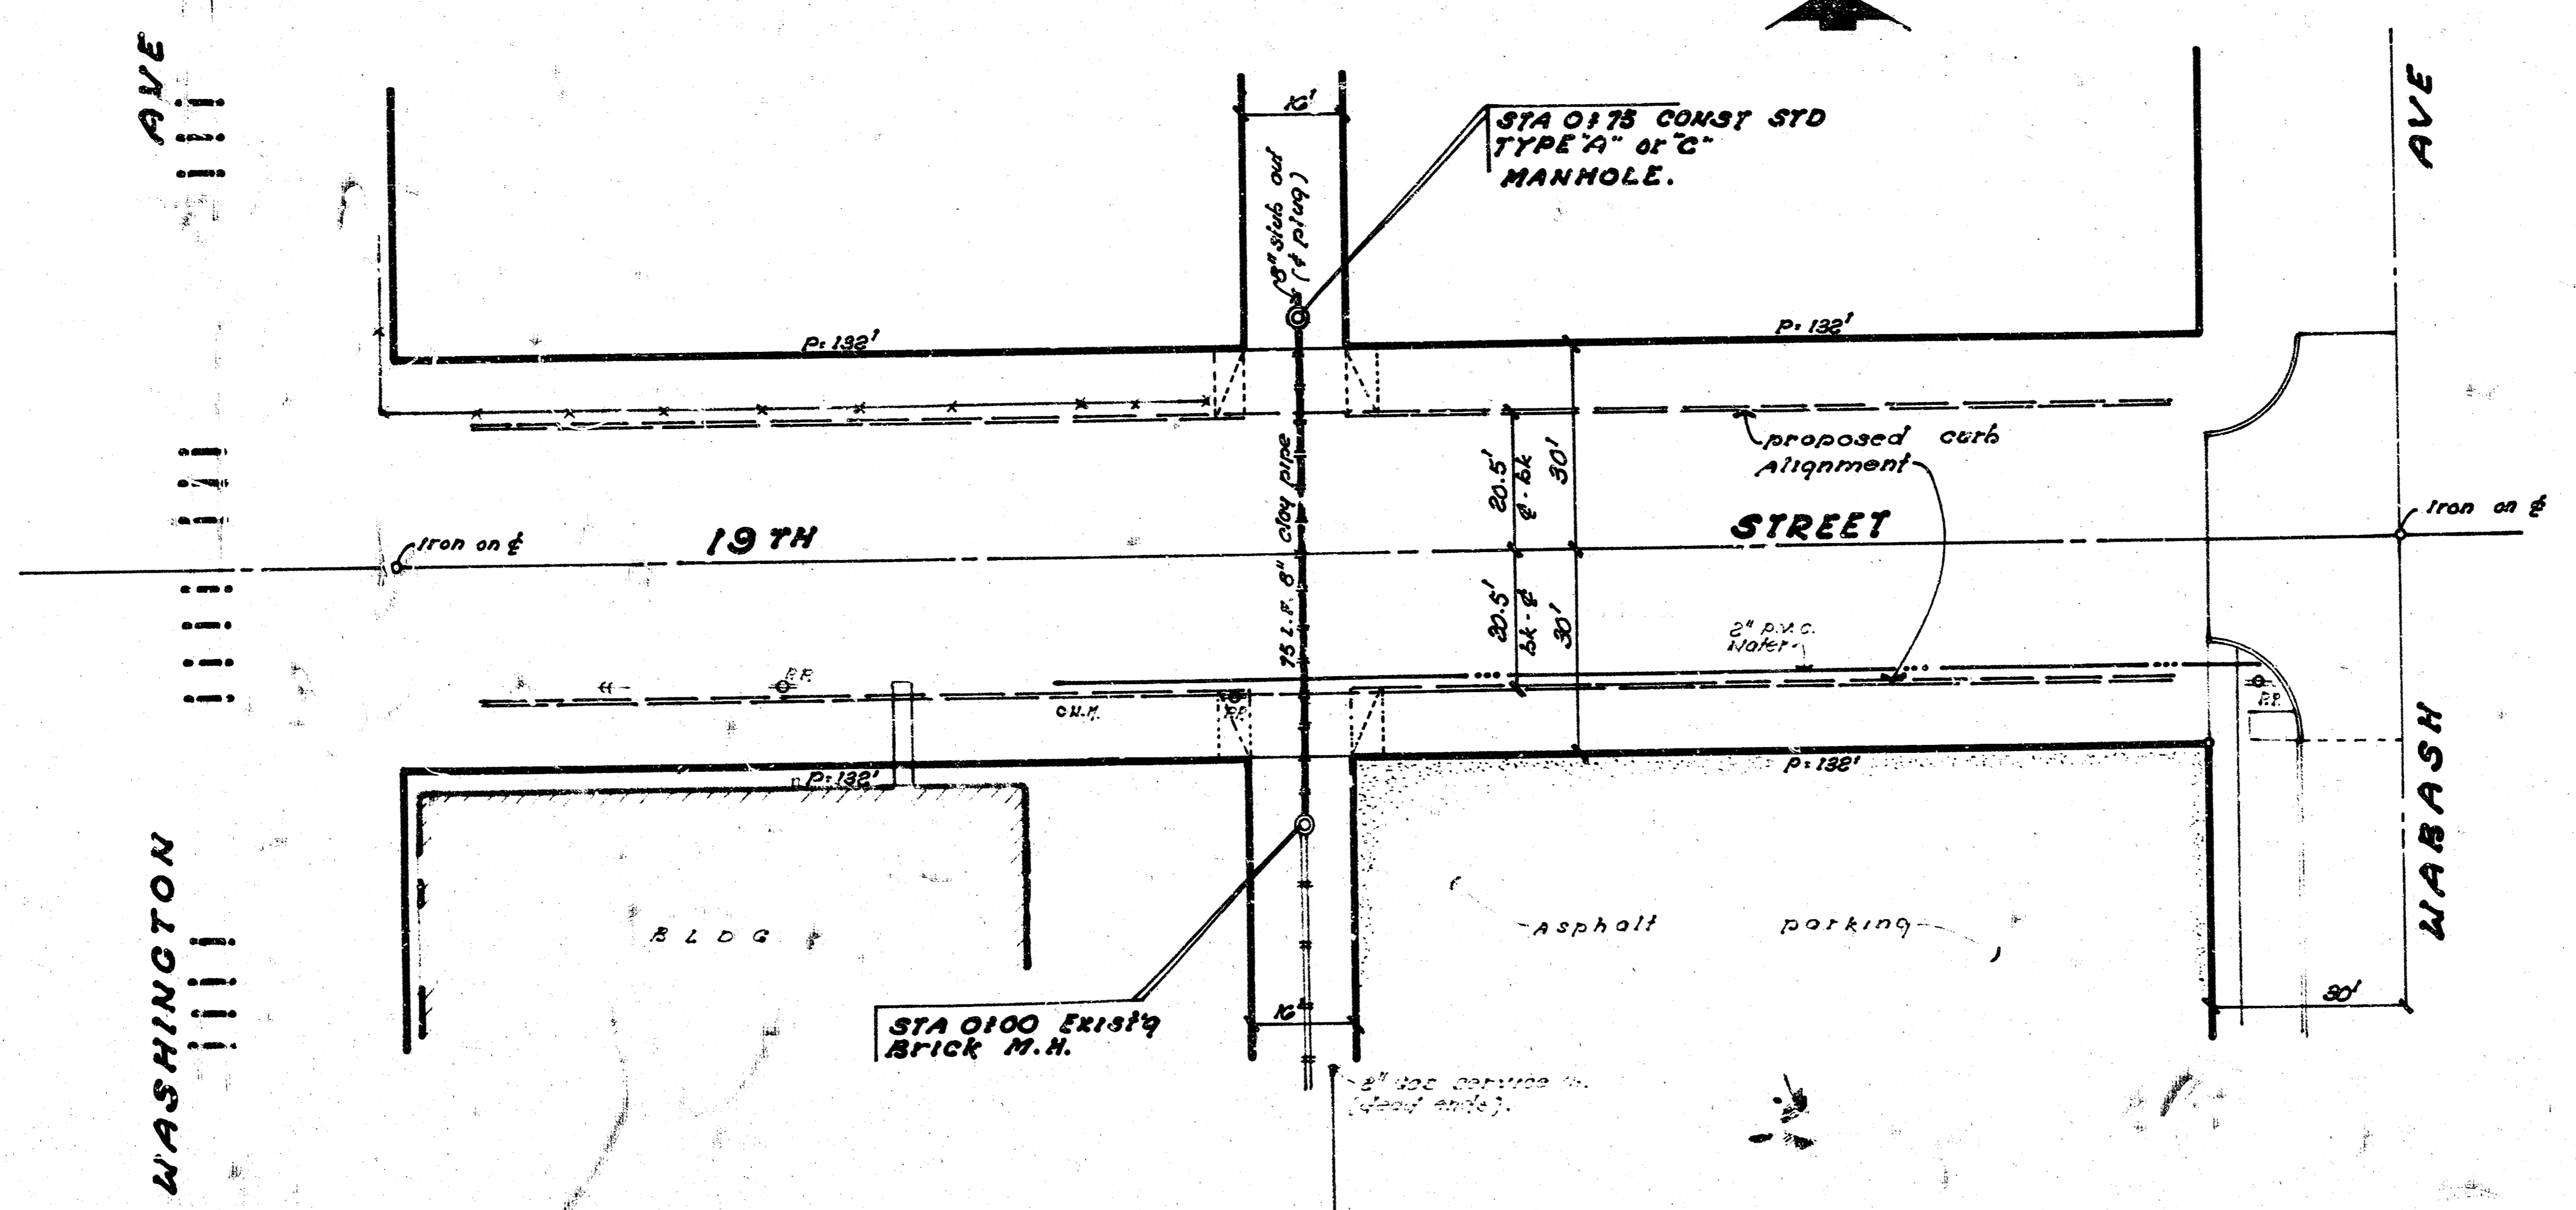

PLAN SCALE 1"=20'
 profile 1"=5' vert
 1"=10' horiz

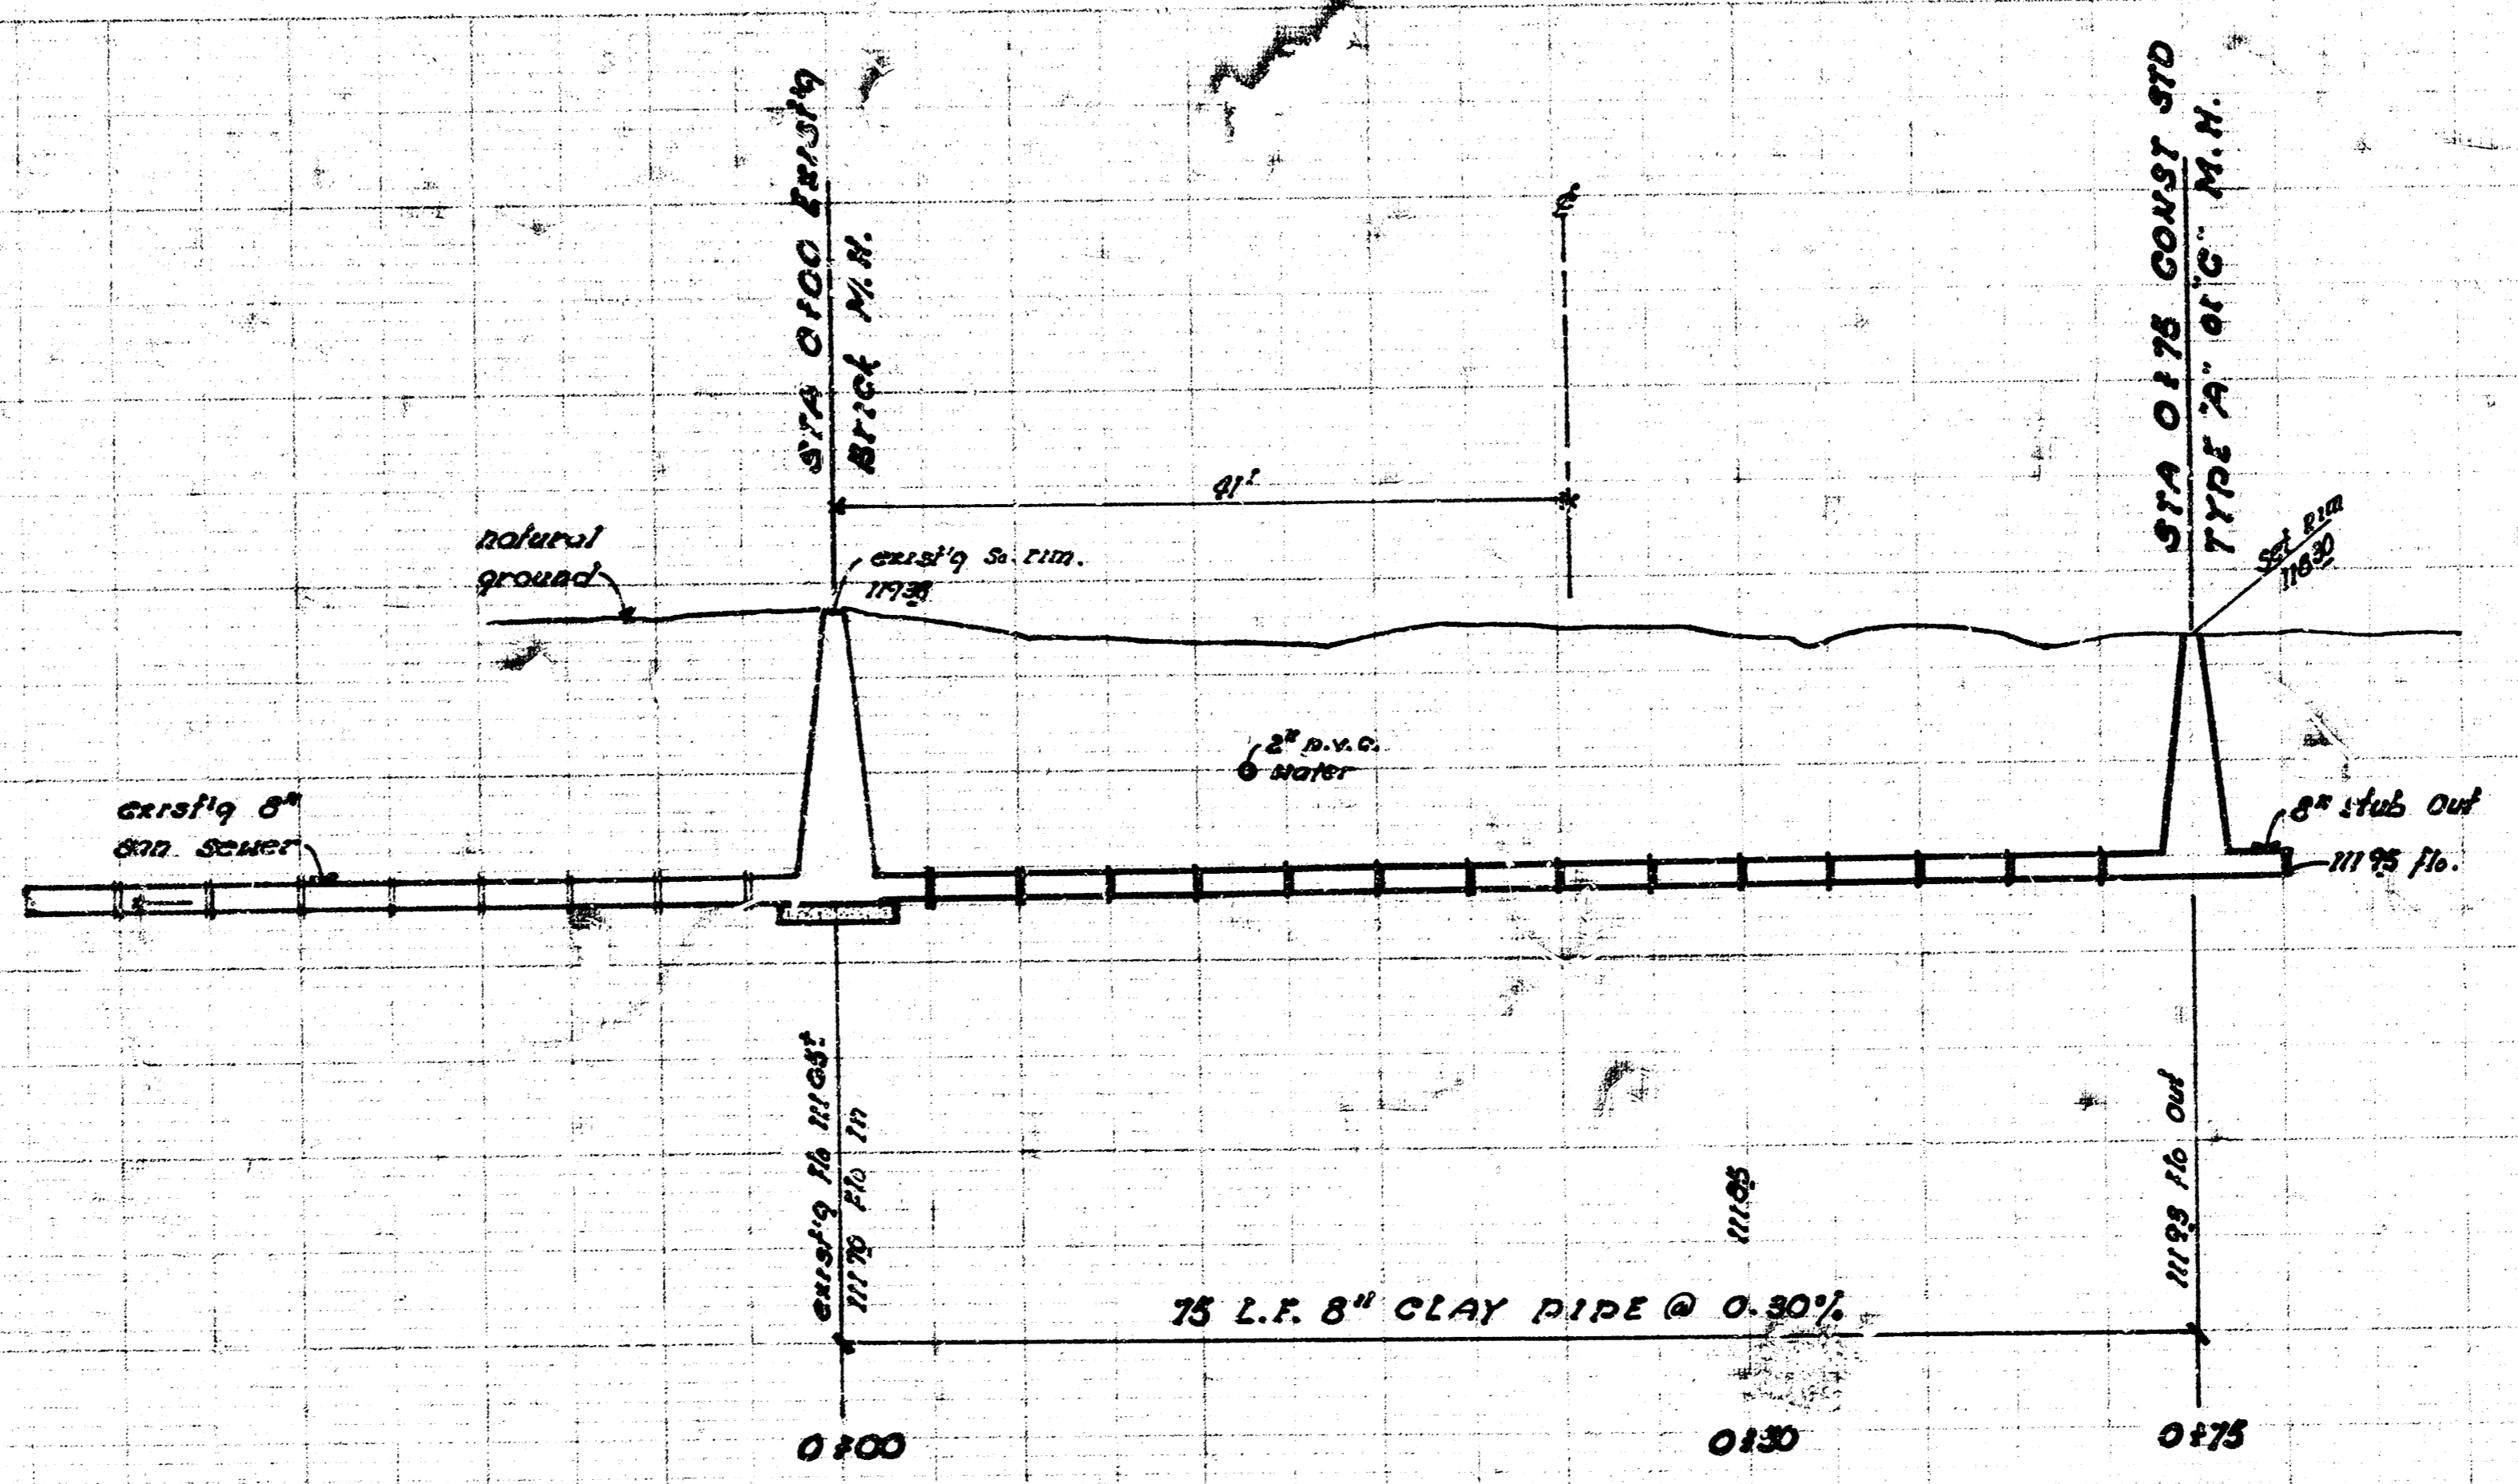

**SANITARY SEWER EXTENSION
 ACROSS 19TH STREET, Between
 Washington and Wabash.**

CITY of WICHITA, KANSAS
 R. L. LINN CITY ENGINEER
 Date: 4-1976 Proj No. W.M.K. 533430