




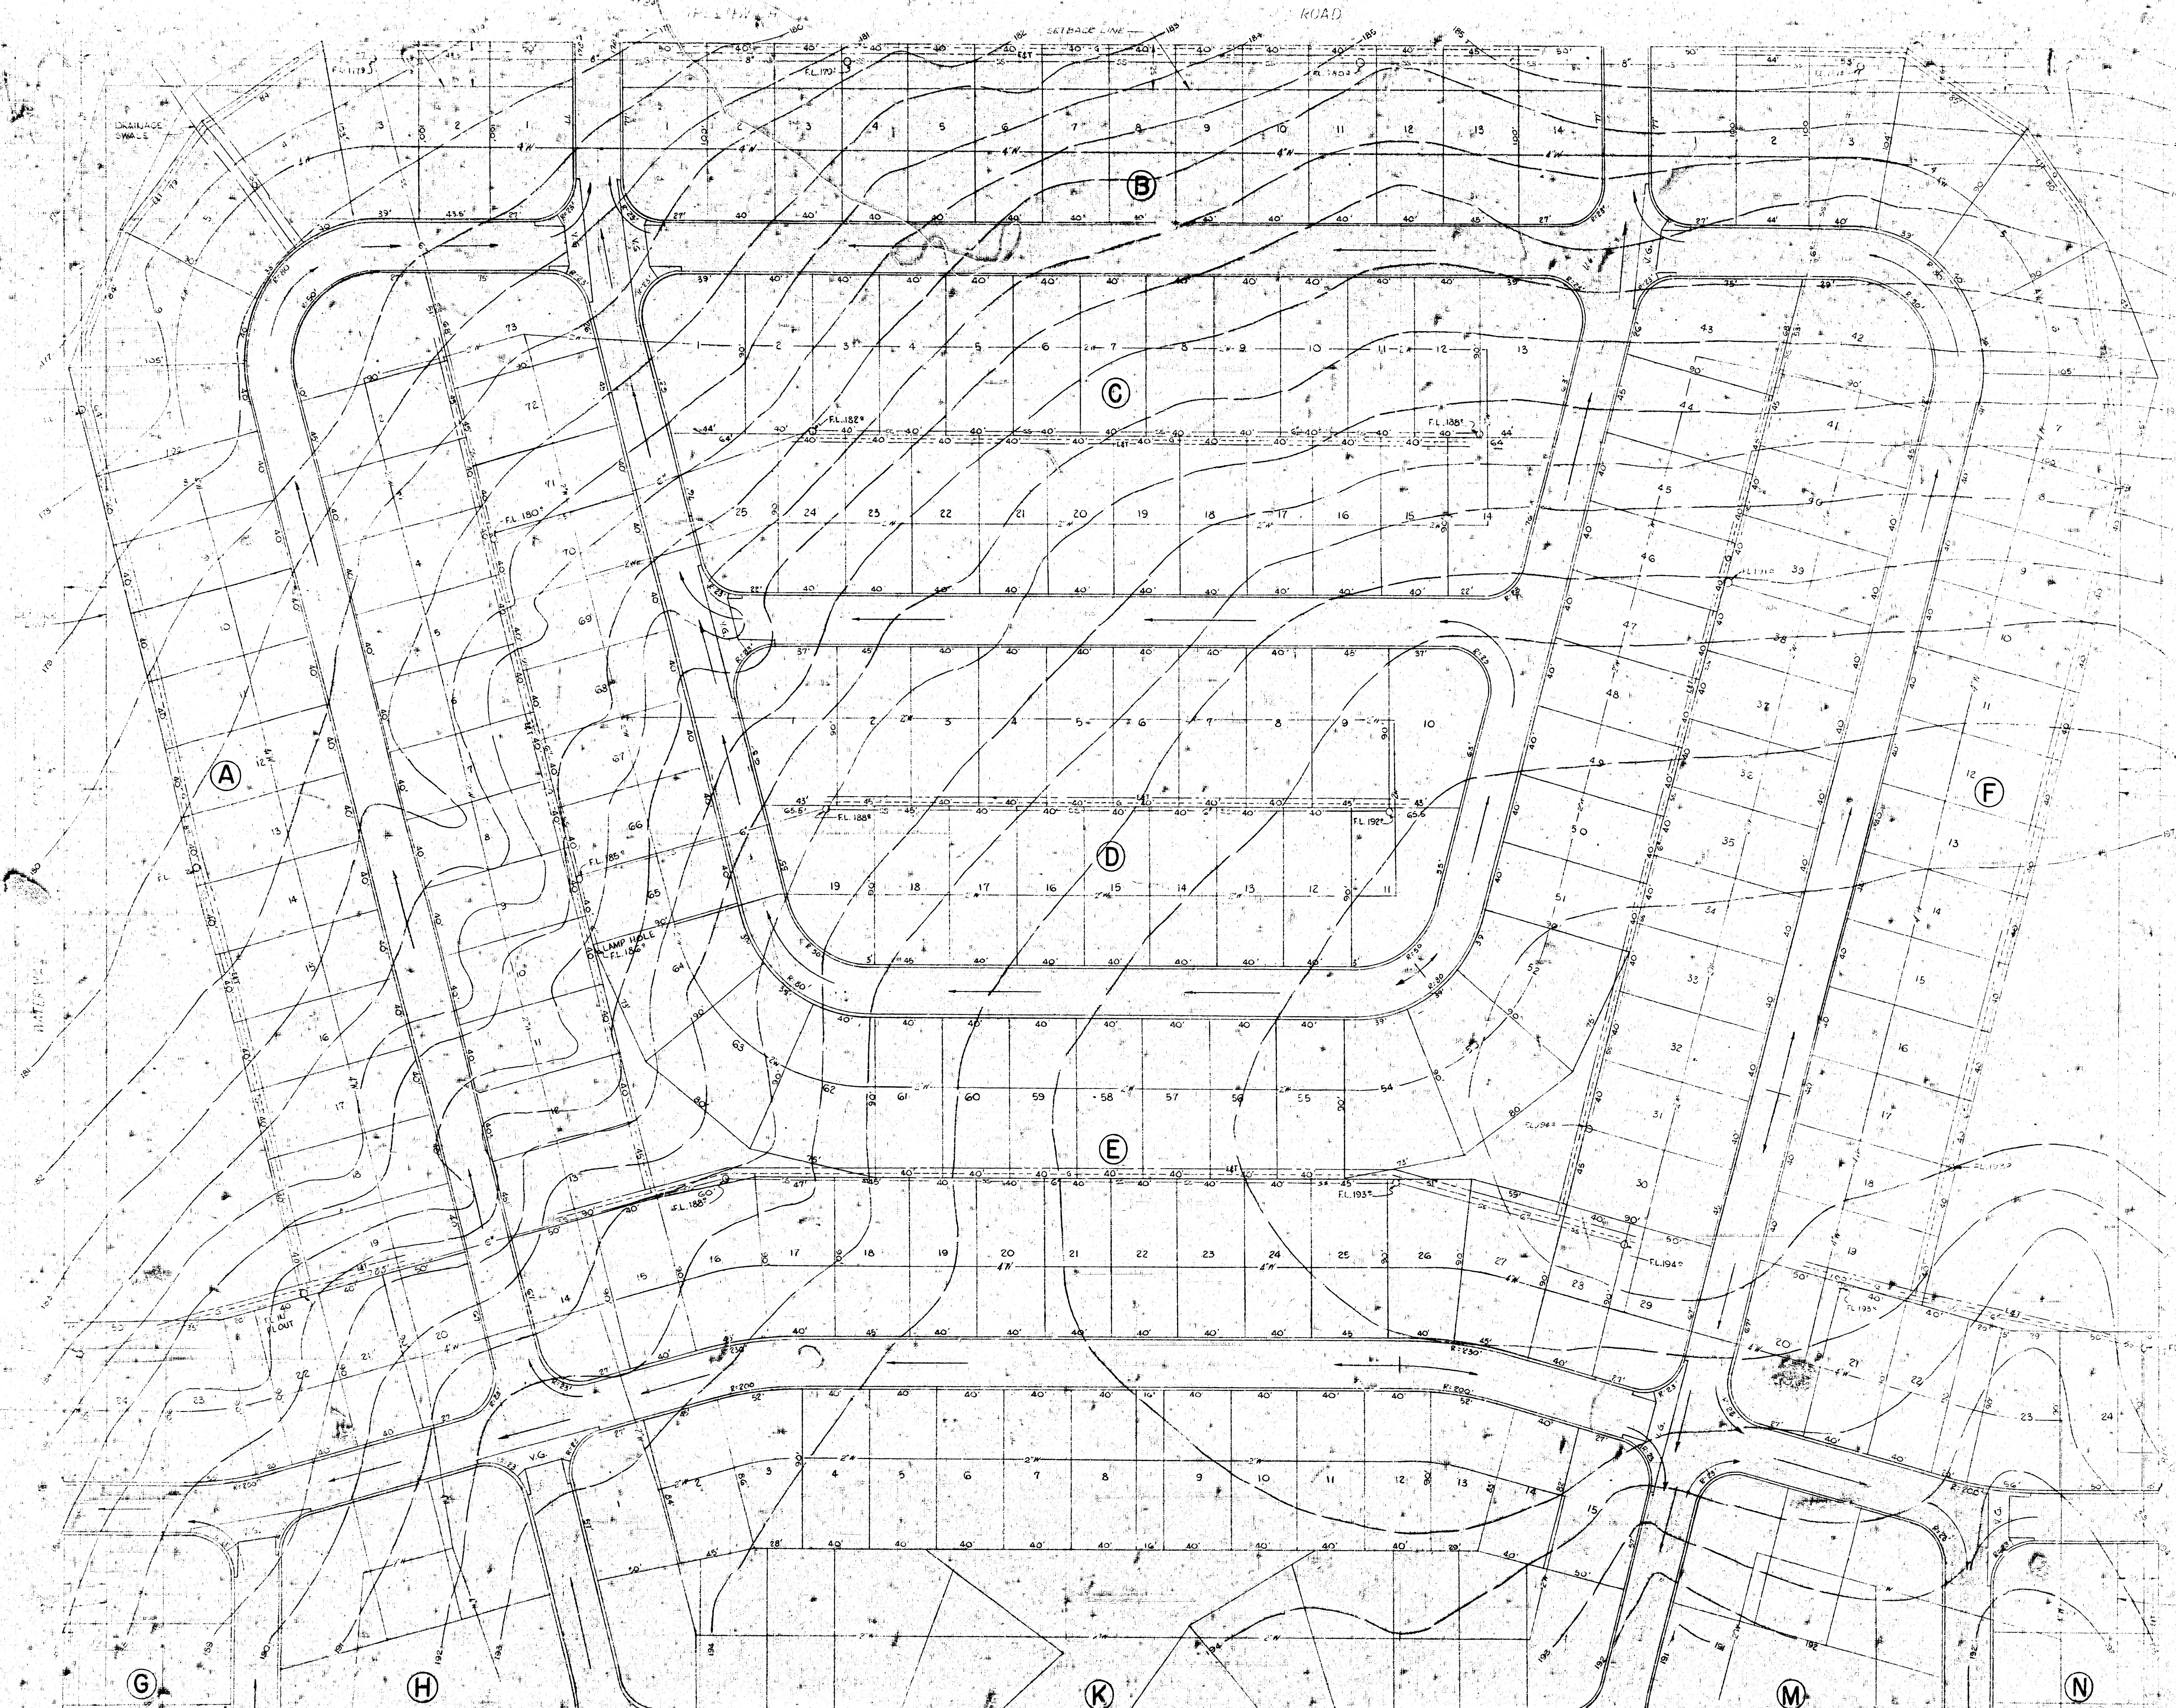

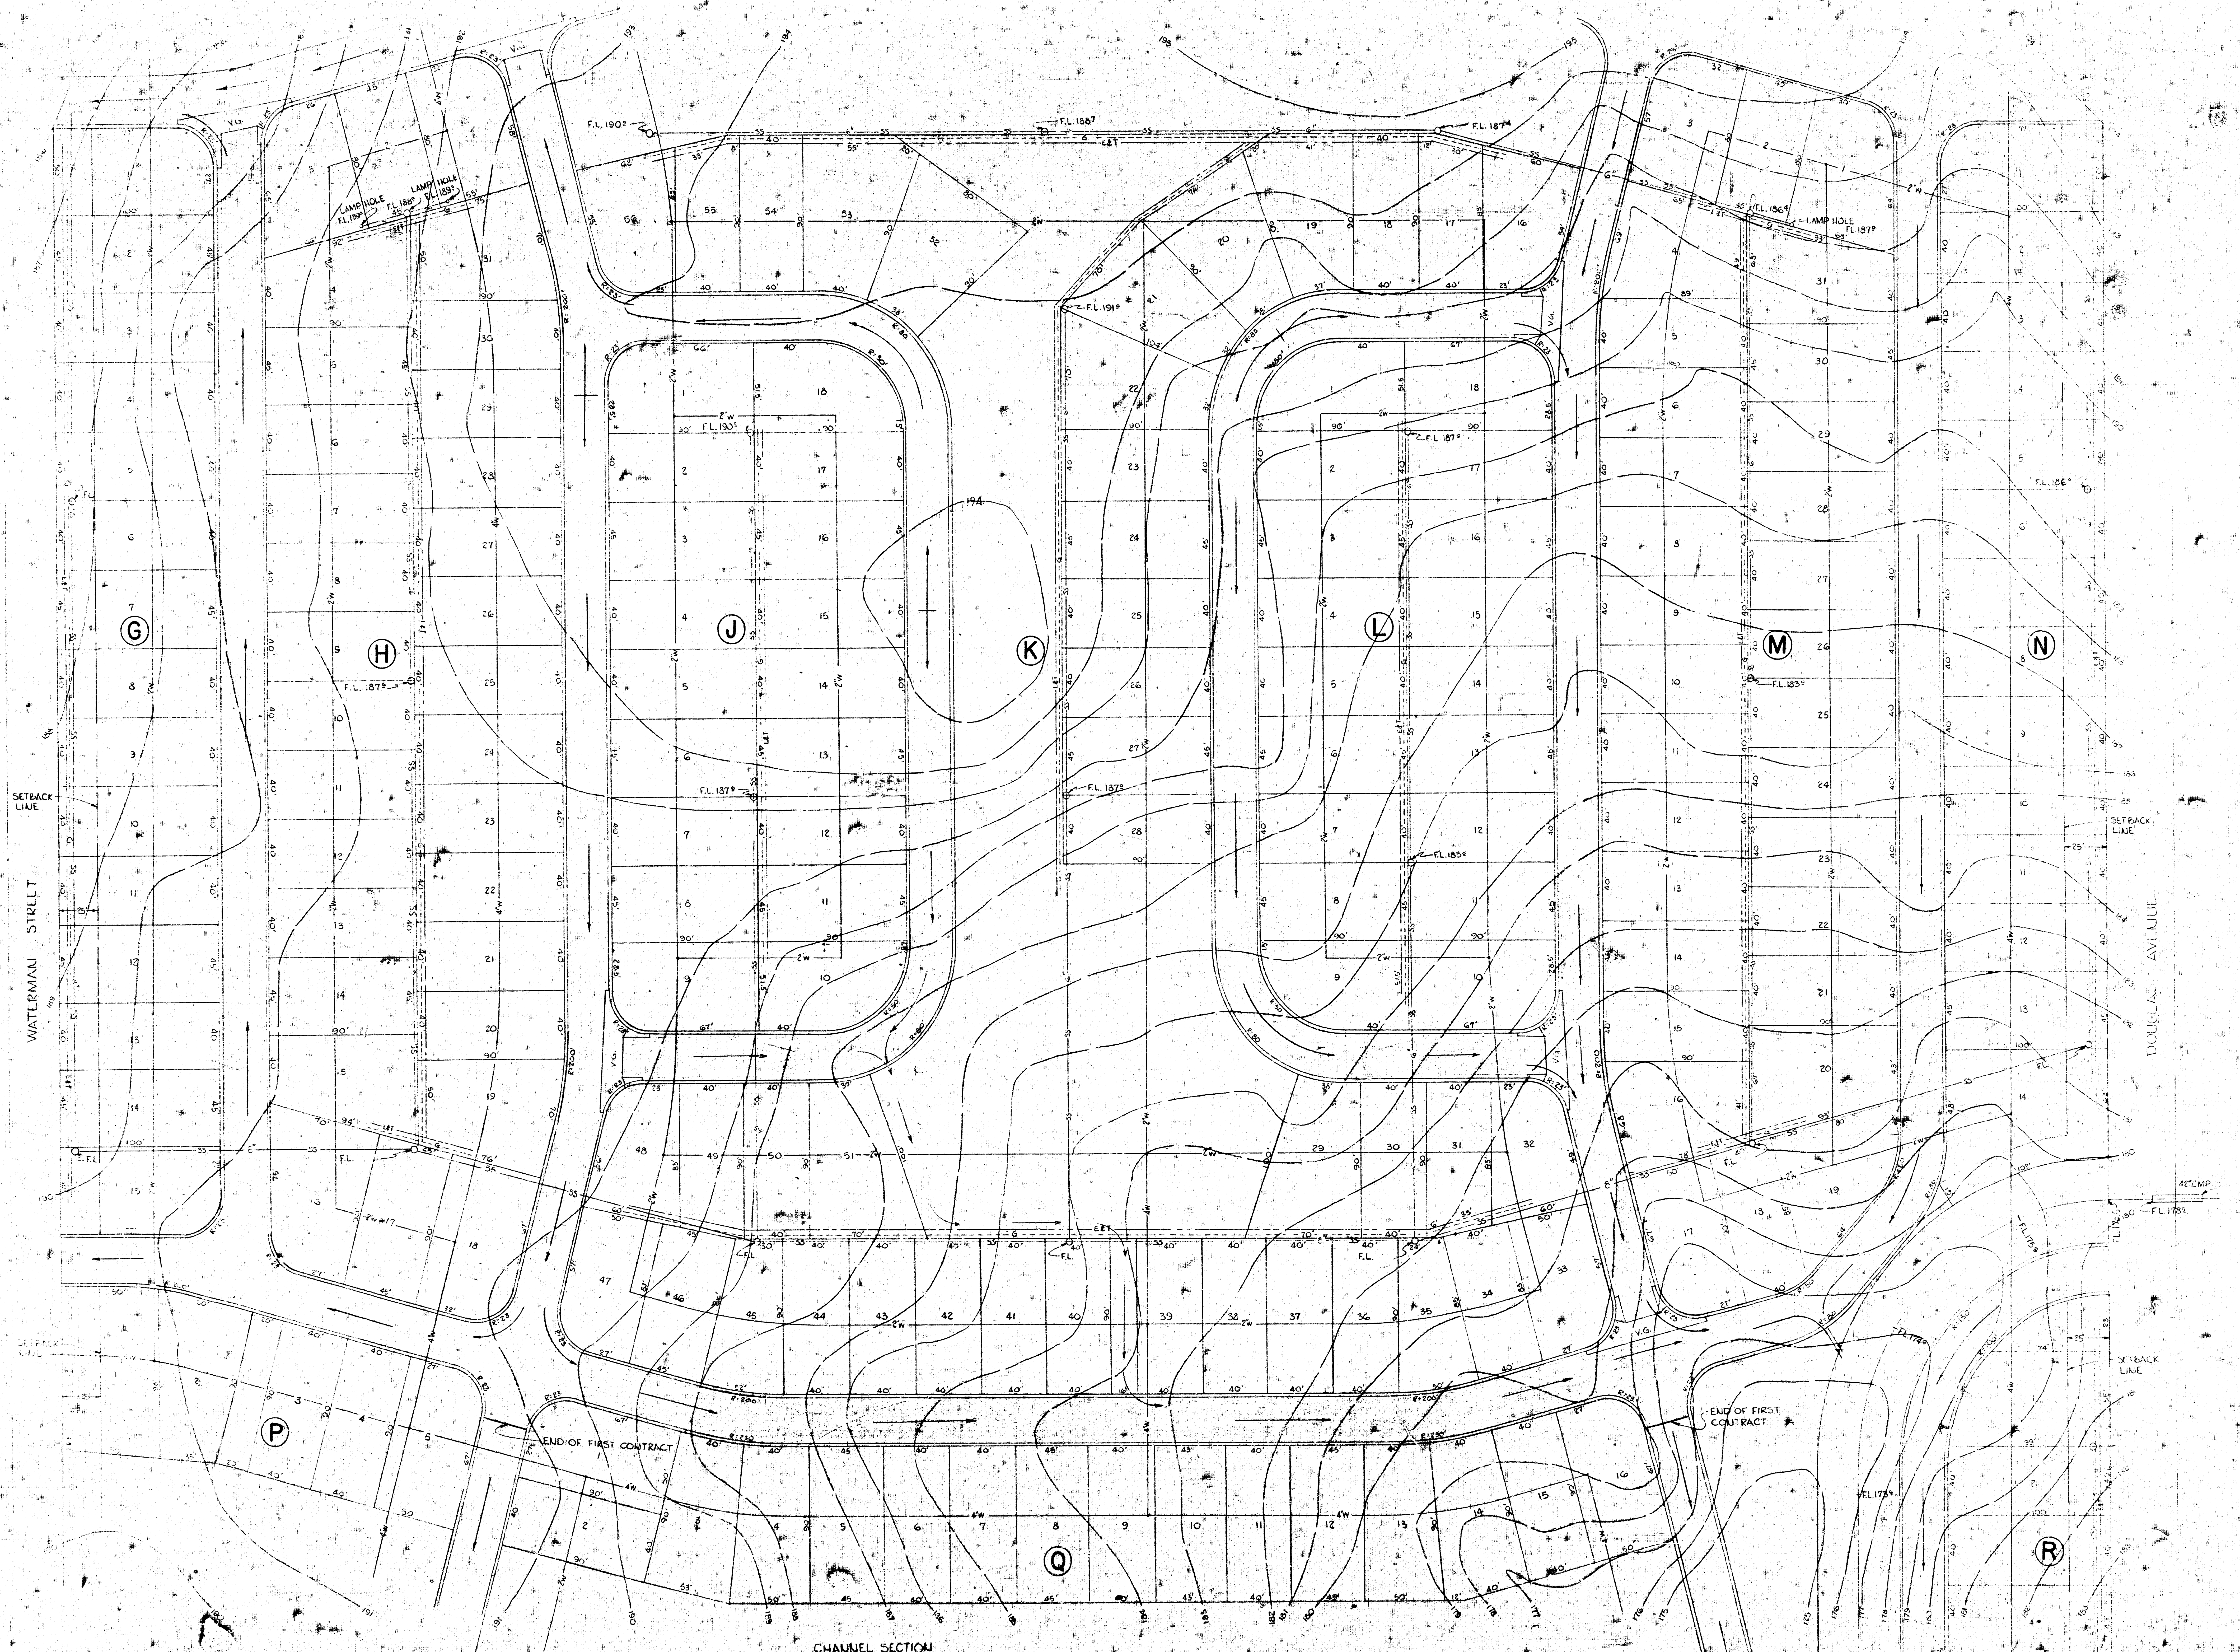

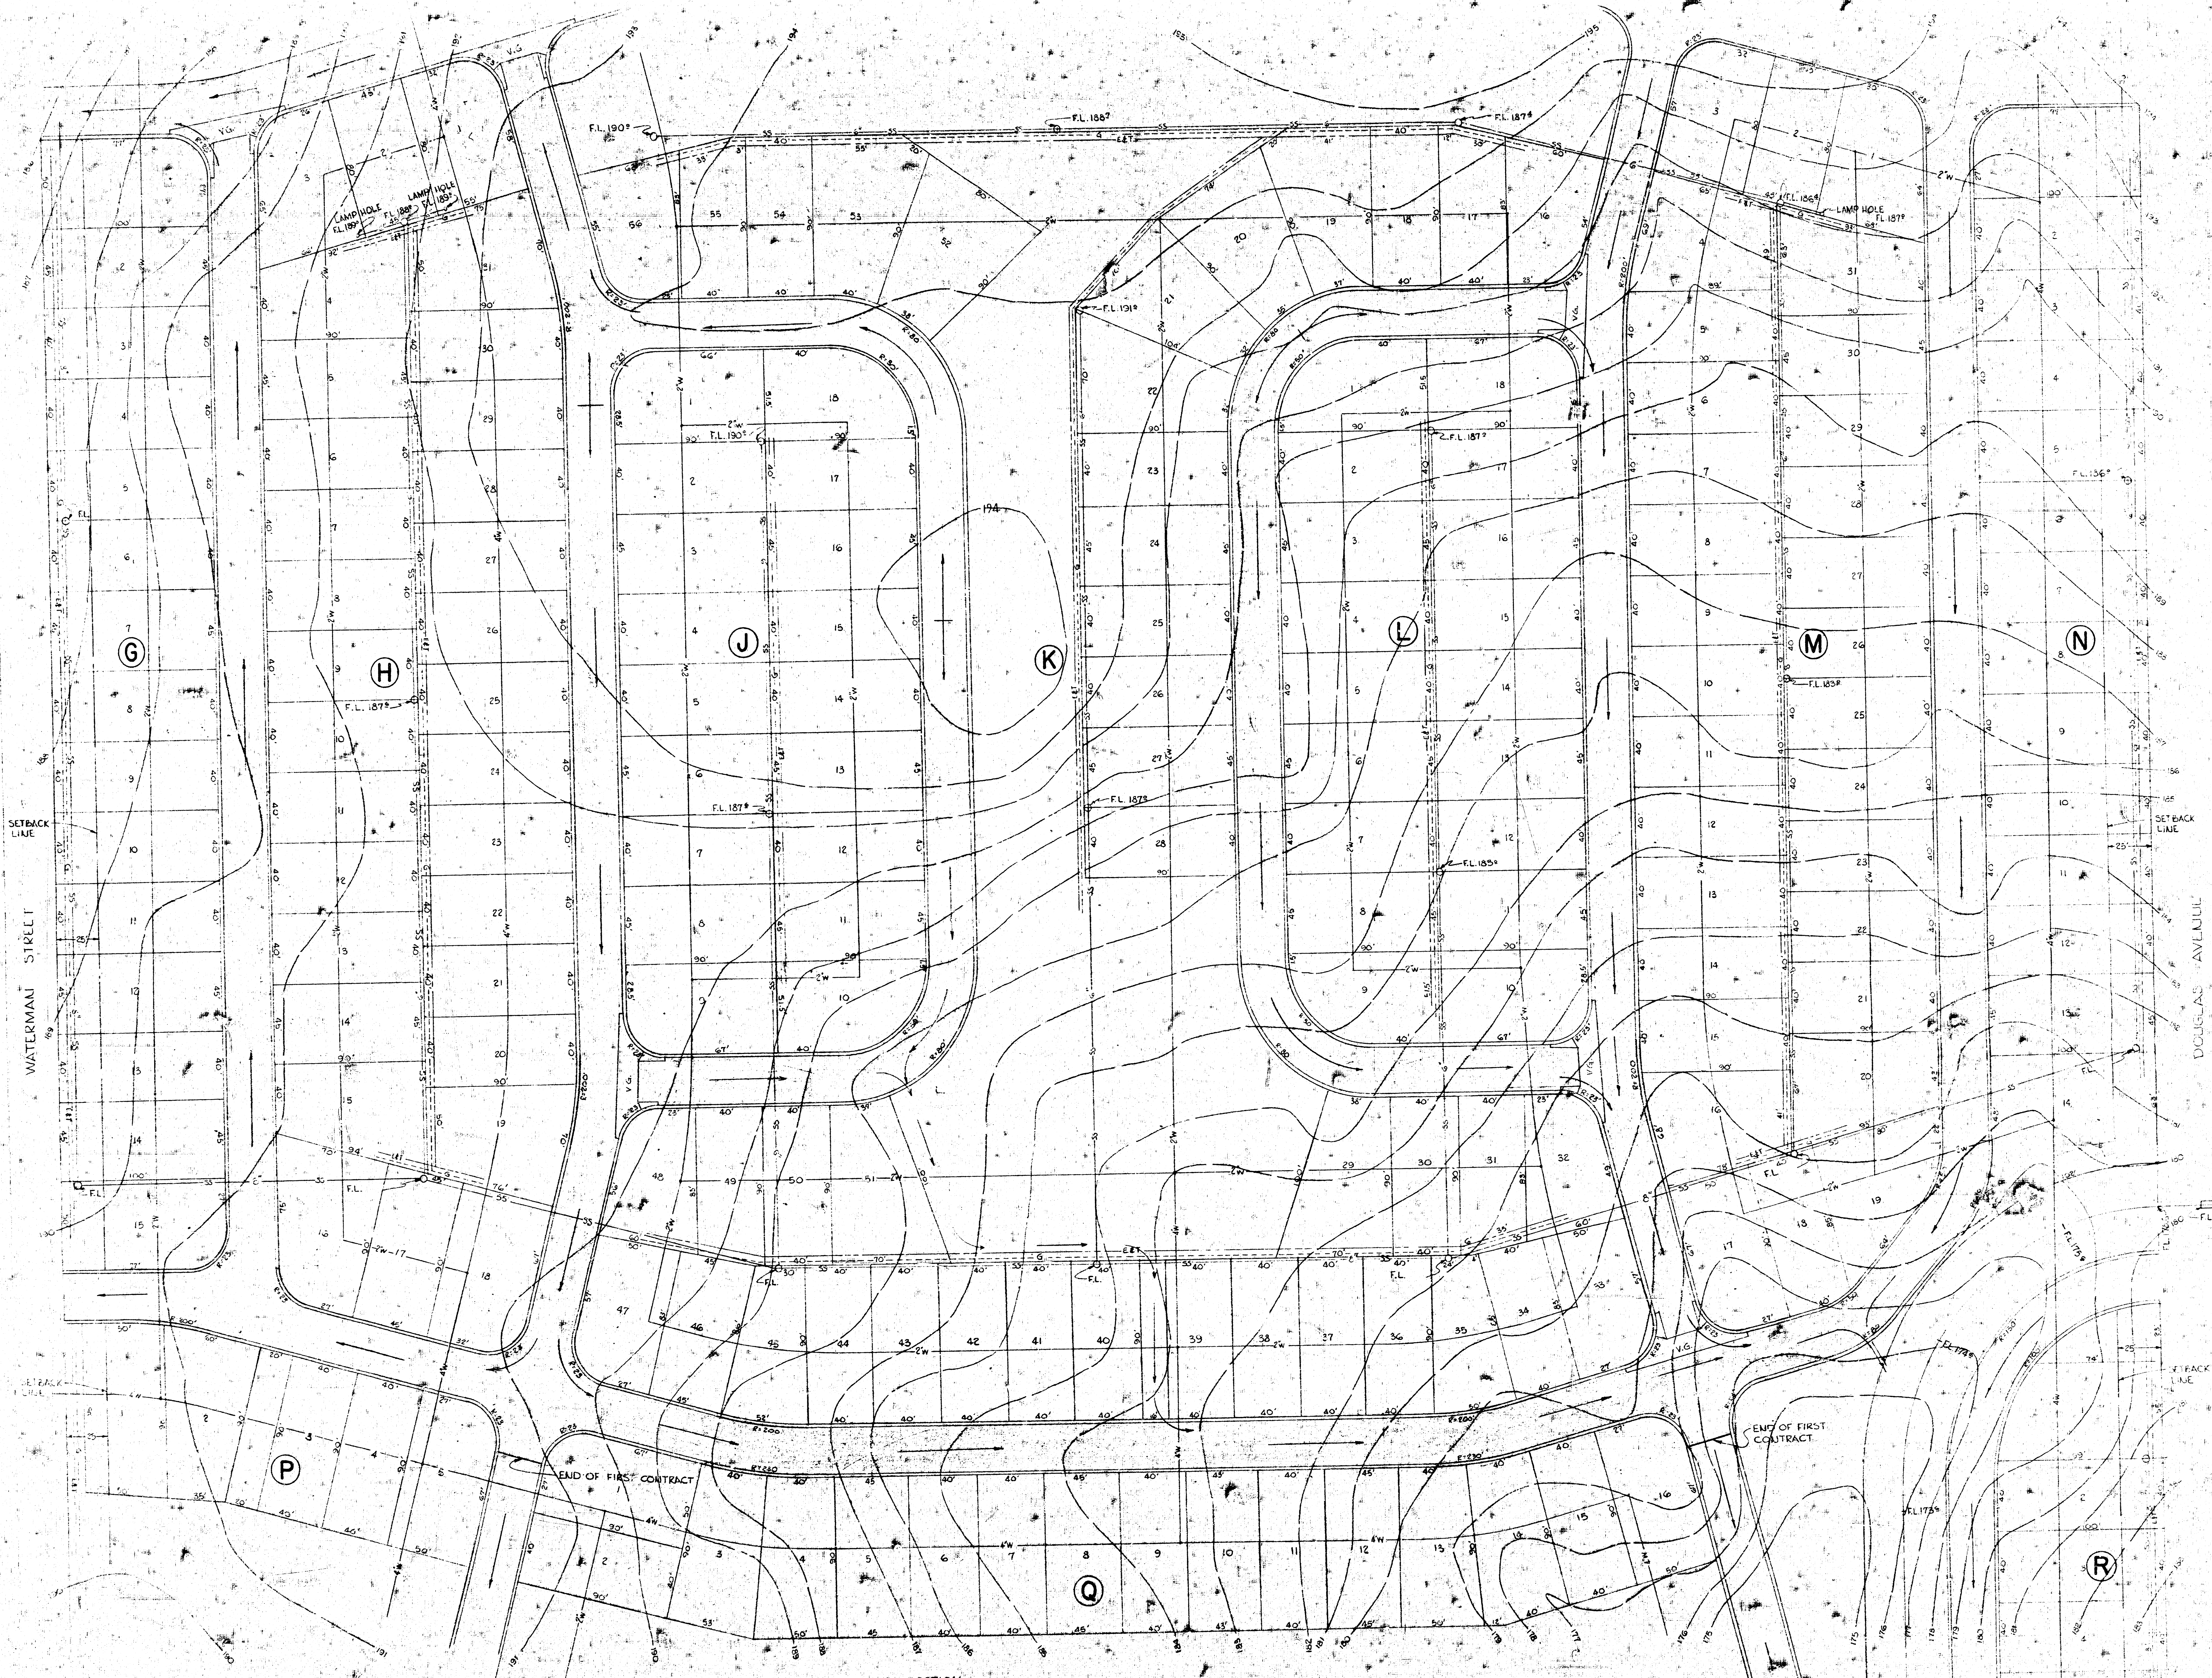

CHANNEL SECTION
SCALE 1" = 10'

PARK VILLAGE

