
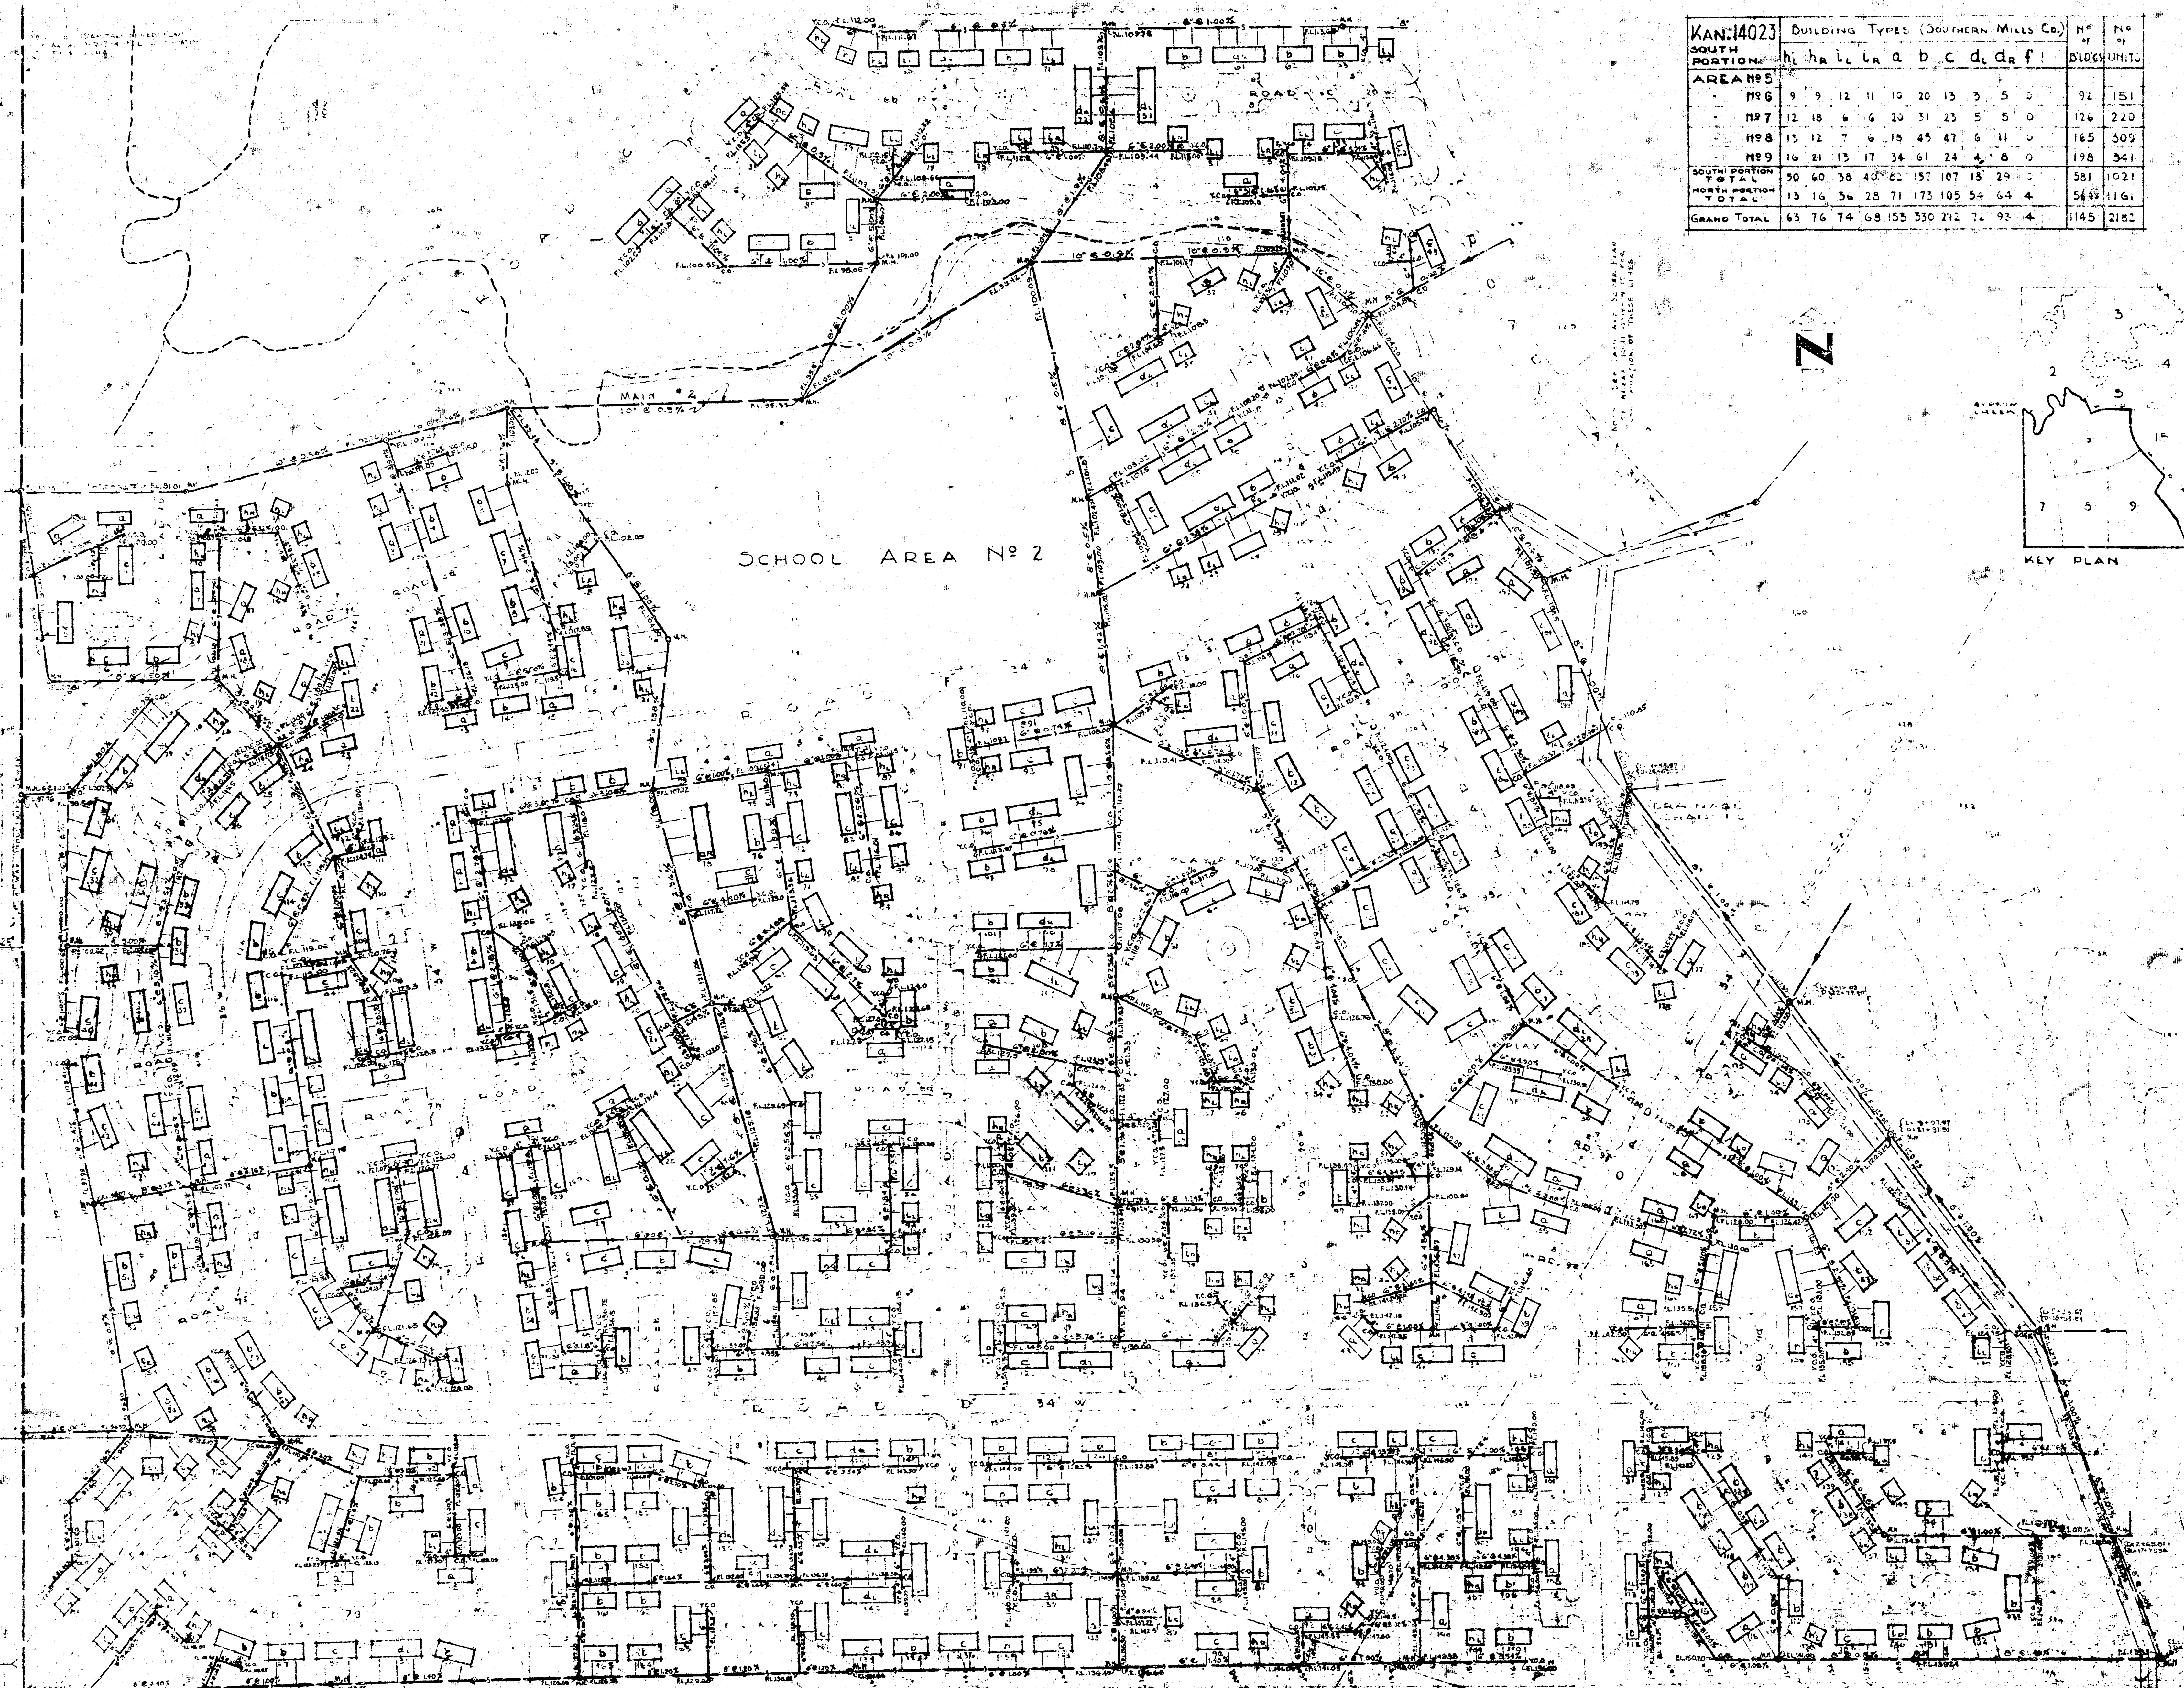


KANI4023 BUILDING TYPES (SOUTHERN MILLS CO.)											No. of BUILDINGS	No. of UNITS
SOUTH PORTION	a	b	c	d	e	f	g	h	i	j		
AREA #5												
N96	9	9	12	11	10	20	13	3	5	0	92	151
N97	12	18	6	6	20	31	23	5	5	0	126	220
N98	15	12	7	6	15	45	47	6	11	0	165	309
N99	16	21	13	17	34	61	24	4	0	0	198	341
SOUTH PORTION TOTAL	50	60	36	40	62	157	107	18	29	0	581	1021
NORTH PORTION TOTAL	13	16	36	28	71	173	105	54	64	4	563	1161
GRAND TOTAL	63	76	74	68	133	330	212	72	93	4	1145	2182

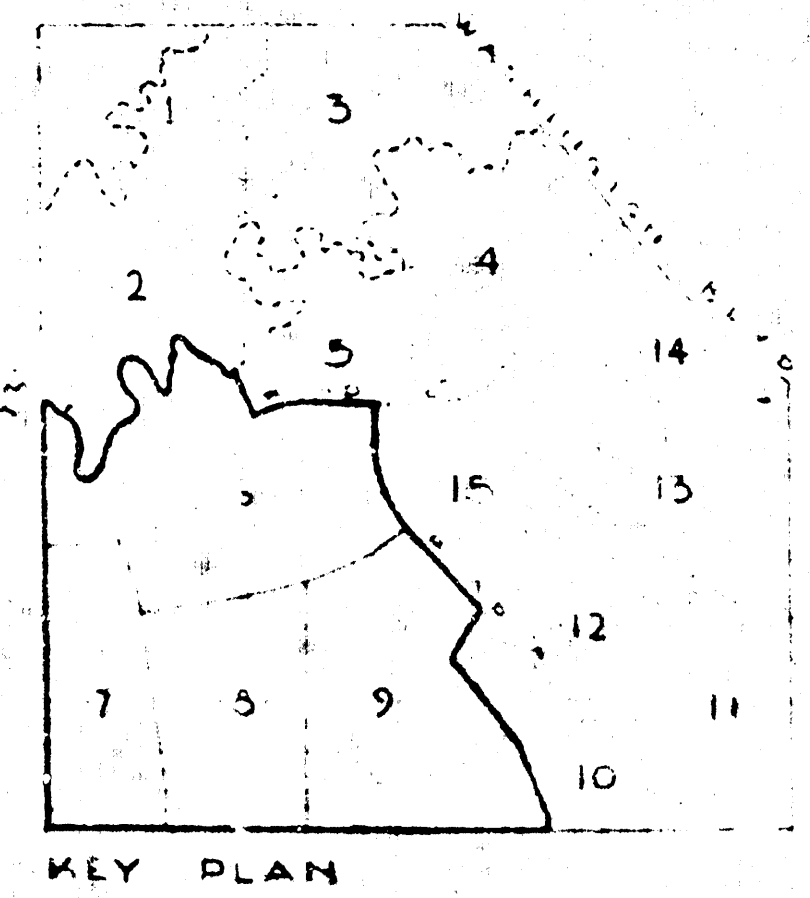

LEGEND

— DEWATER LINE
— MAN HOLE
— CLEANOUT (SEE NOTE BELOW)
— WYE CLEANOUT (SEE NOTE BELOW)

NOTE:
CLEAN-OUTS MARKED Y.C. ARE WYES WITH ENDS PLUGGED.
ALL OTHER CLEAN-OUTS ARE MADE WITH 90° BEND AND ENDS
PLUGGED TO 1/2" CLEAN-OUT TO WYE OR 1/2" 90° BEND AND
PLUGGED TO 1/2" CLEAN-OUT.

SANITARY SEWER PLAN

AREAS
6-7-8-9

WAR HOUSING PROJECT
 PROJECT NO. KANI4023
NATIONAL HOUSING AGENCY
 JOHN S. BLANDFORD, JR. ADMINISTRATOR
FEDERAL PUBLIC HOUSING AUTHORITY
 HERBERT EMMERICH, COMMISSIONER

EARL O. MILLS & JOHN NOYES
 ASSOCIATED ARCHITECTS - ENGINEERS - ST. LOUIS, MO.
Associated in Wichita
 FRANK E. DEWIL - CIVIL ENGINEER
 DON & HUGHES - CIVIL ENGINEERS
 OFFICE & ROOFING - ARCHITECTS
 LORETT SCHWAB & ASSOC. - ARCHITECTS

KANI4023-2
 JAN-2-1943
 KANI-2-100-2
 NOV-1942