

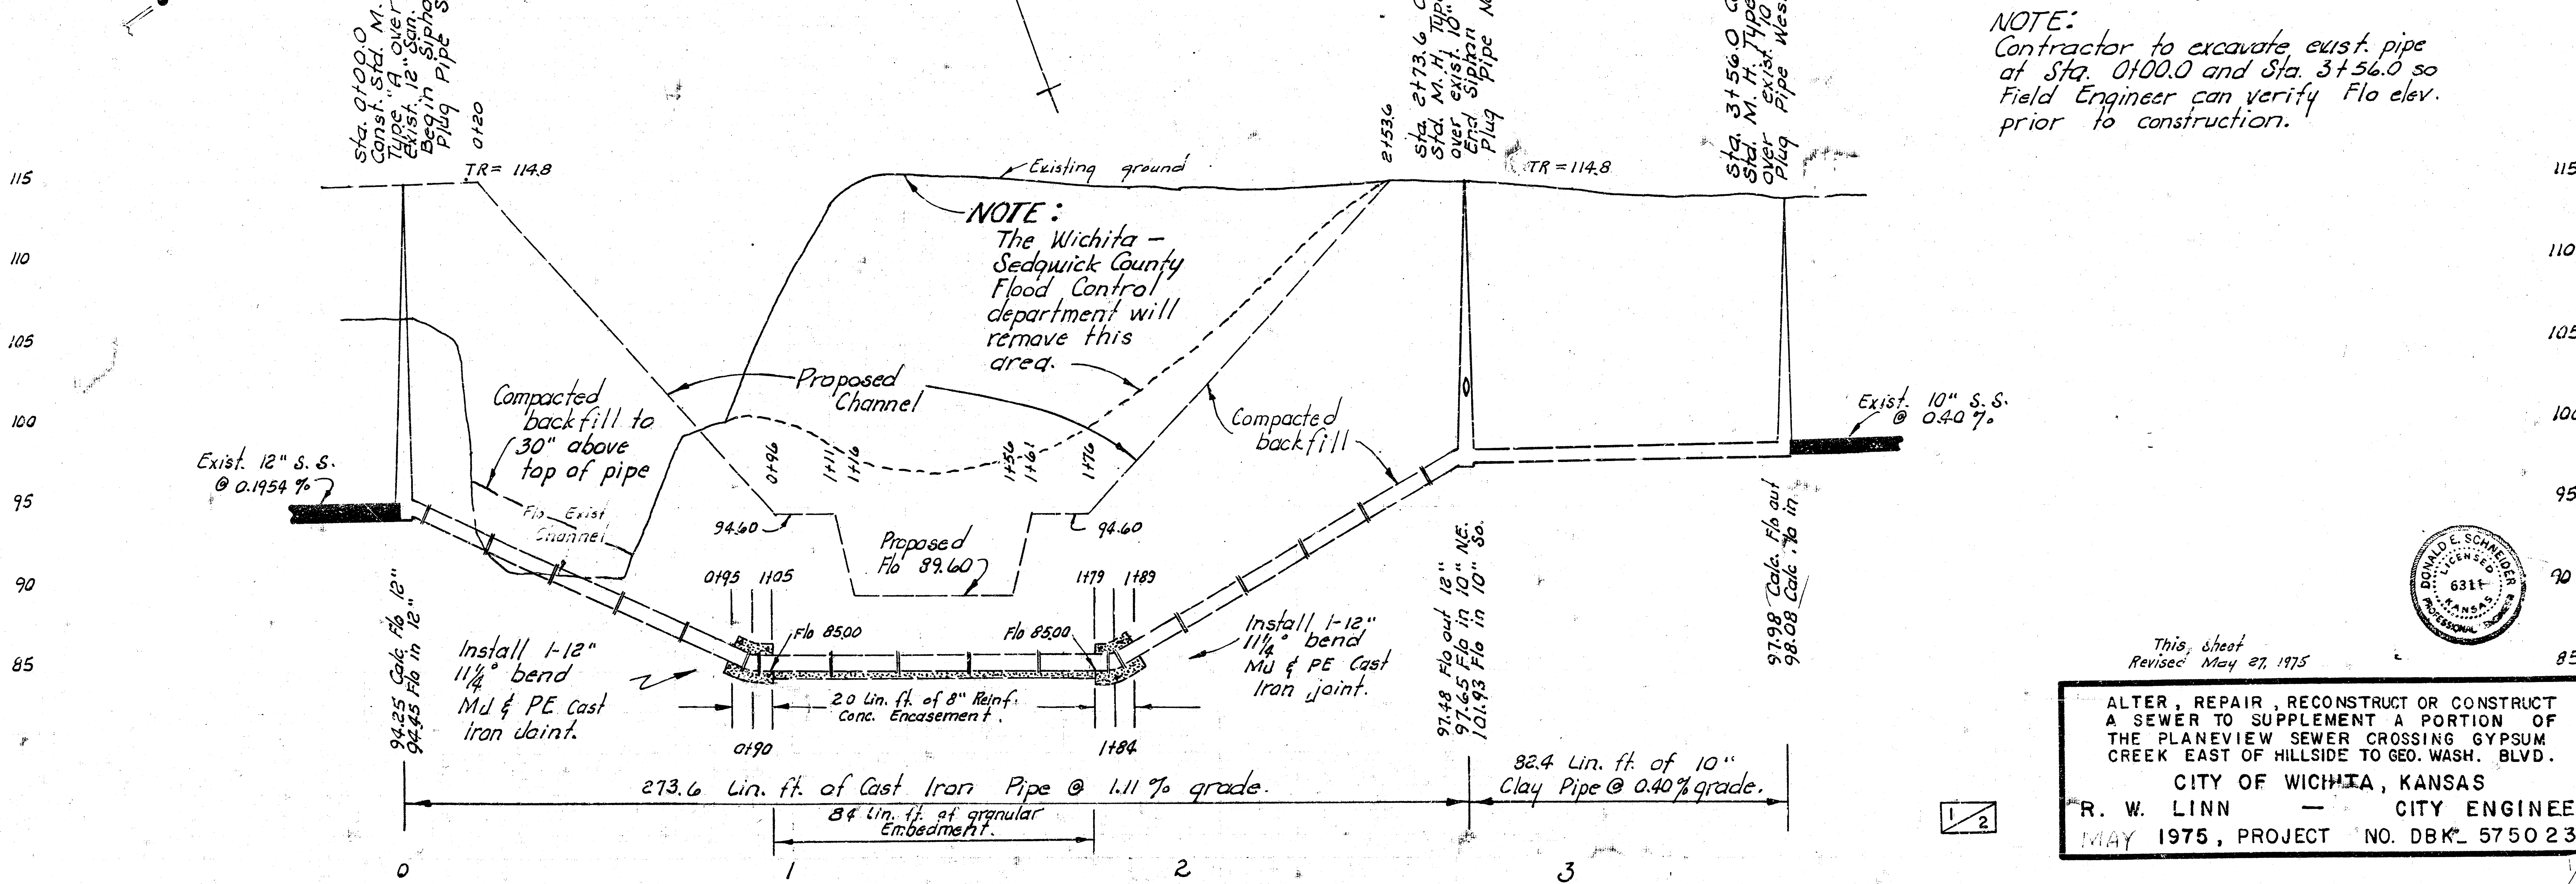
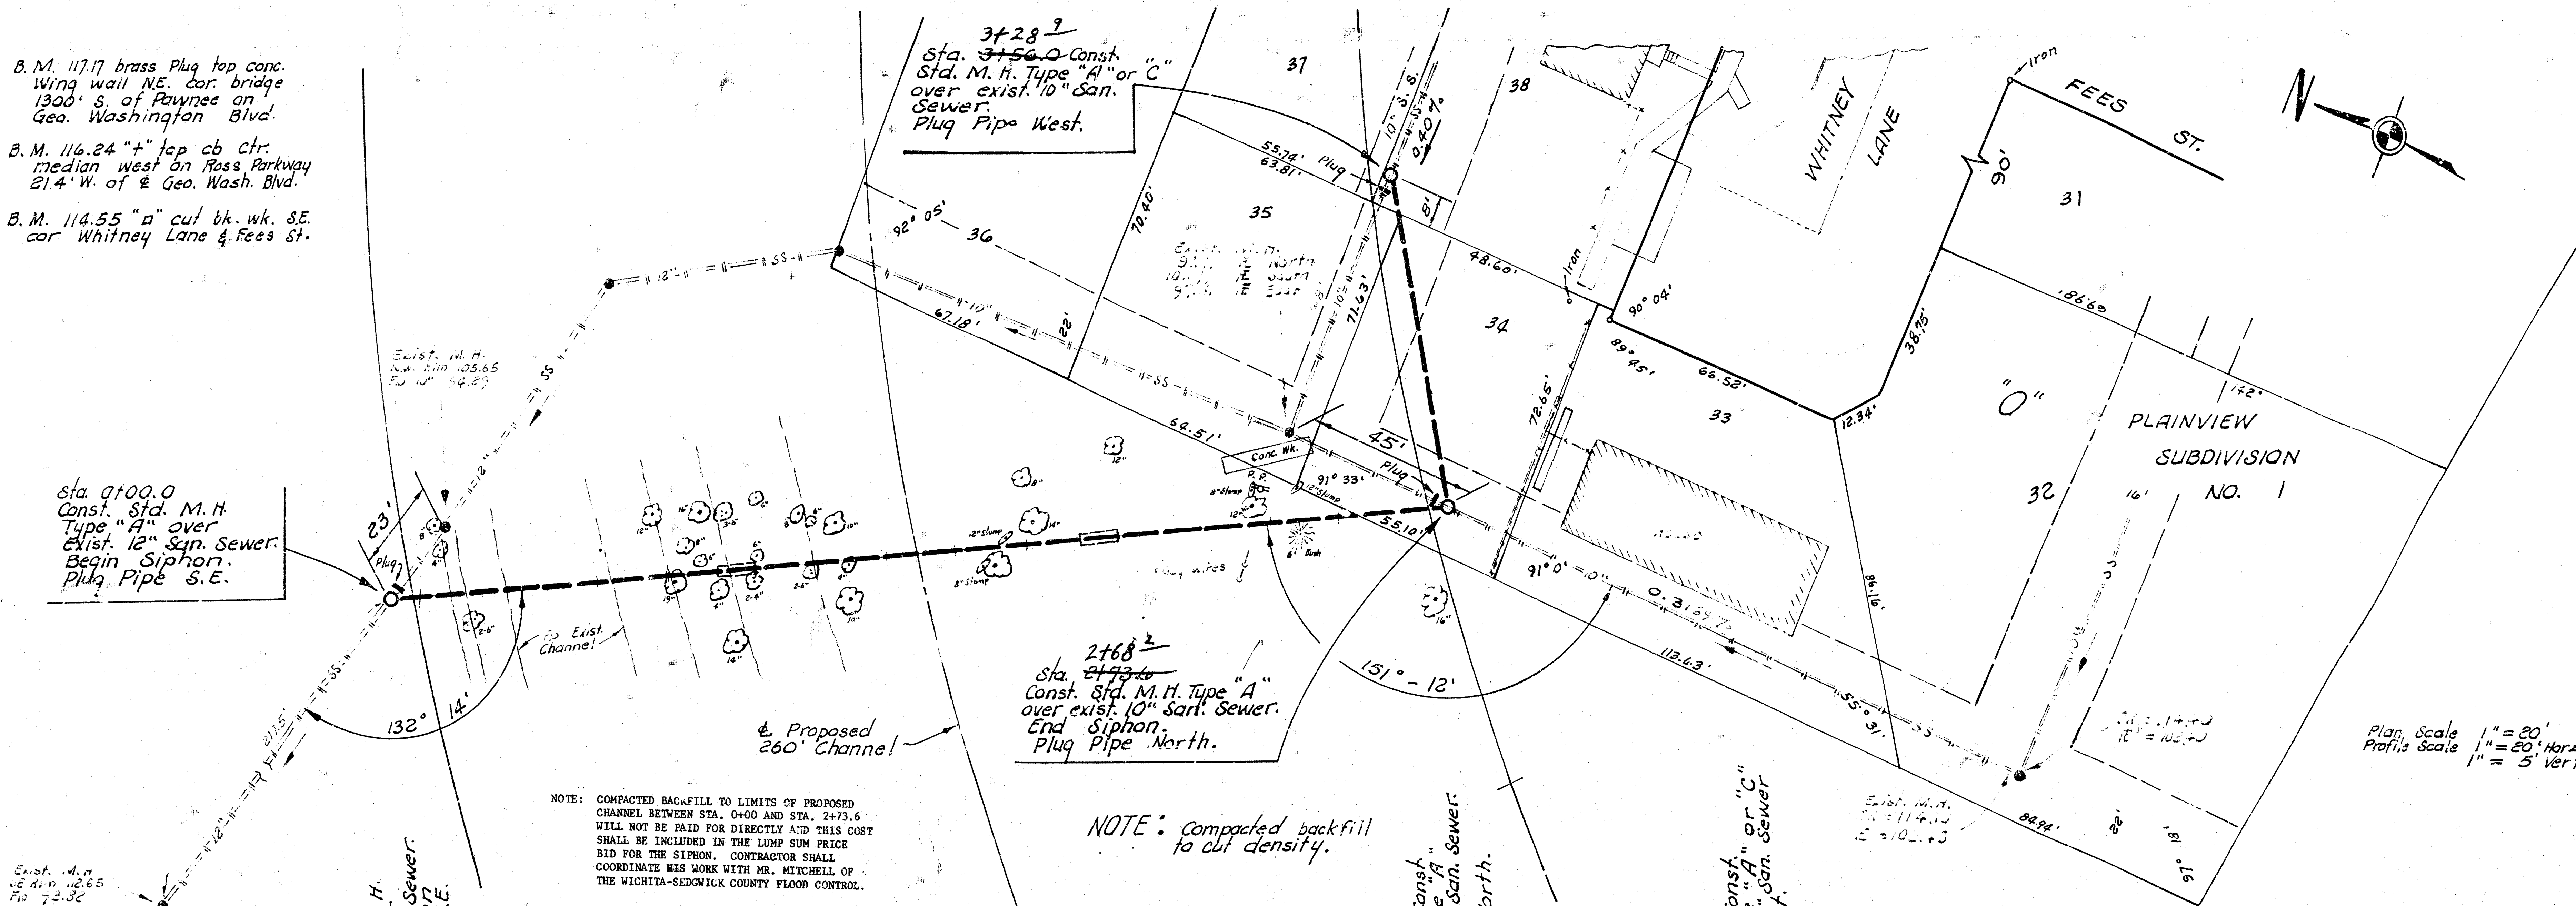
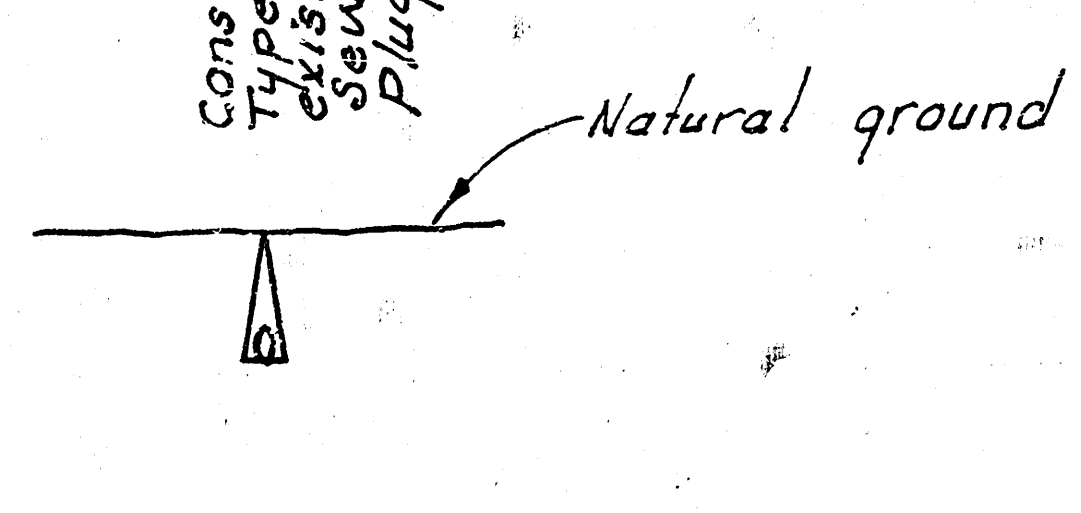


B.M. 117.17 brass Plug top conc. wing wall NE. cor. bridge 1300' S. of Pawnee on Geo. Washington Blvd.
 B.M. 116.24 "A" top cb. ctr. median west on Ross Parkway 214' W. of Geo. Wash. Blvd.
 B.M. 114.55 "A" cut bk. wh. S.E. cor. Whitney Lane & Fees St.

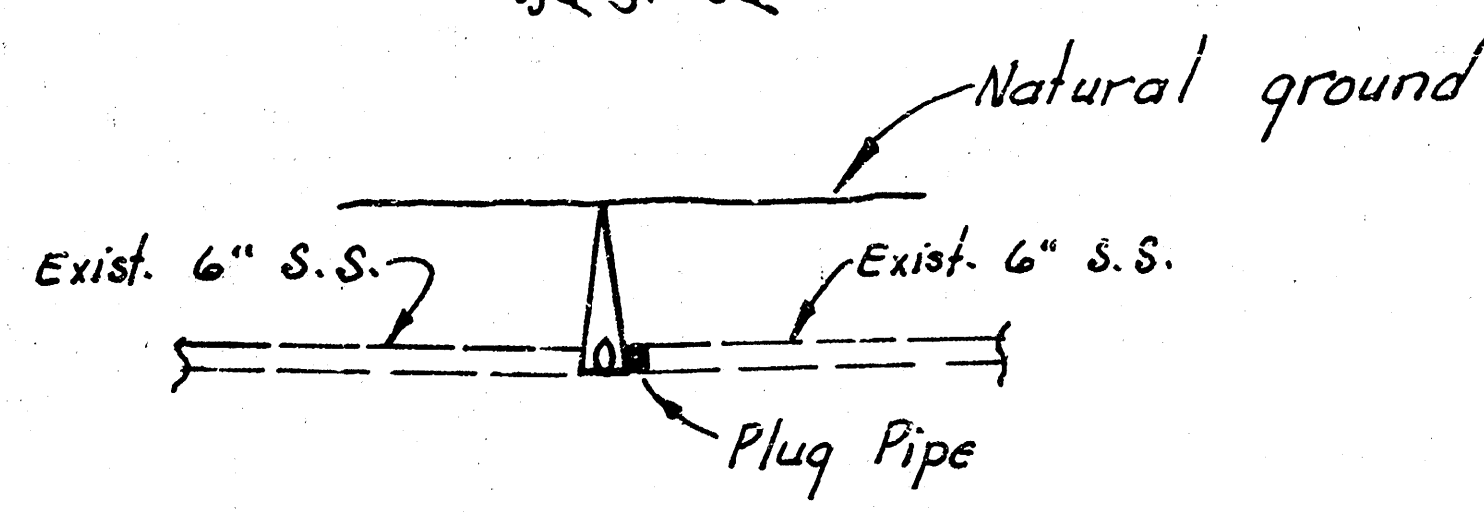

NOTE: Contractor to excavate exist. pipe at Sta. 0+00.0 and Sta. 3+56.0 so Field Engineer can verify Flo elev. prior to construction.

ALTER, REPAIR, RECONSTRUCT OR CONSTRUCT A SEWER TO SUPPLEMENT A PORTION OF THE PLAINVIEW SEWER CROSSING GYPSUM CREEK EAST OF HILLSIDE TO GEO. WASH. BLVD.
 CITY OF WICHITA, KANSAS
 R. W. LINN — CITY ENGINEER
 MAY 1975, PROJECT NO. DBK- 5750 23

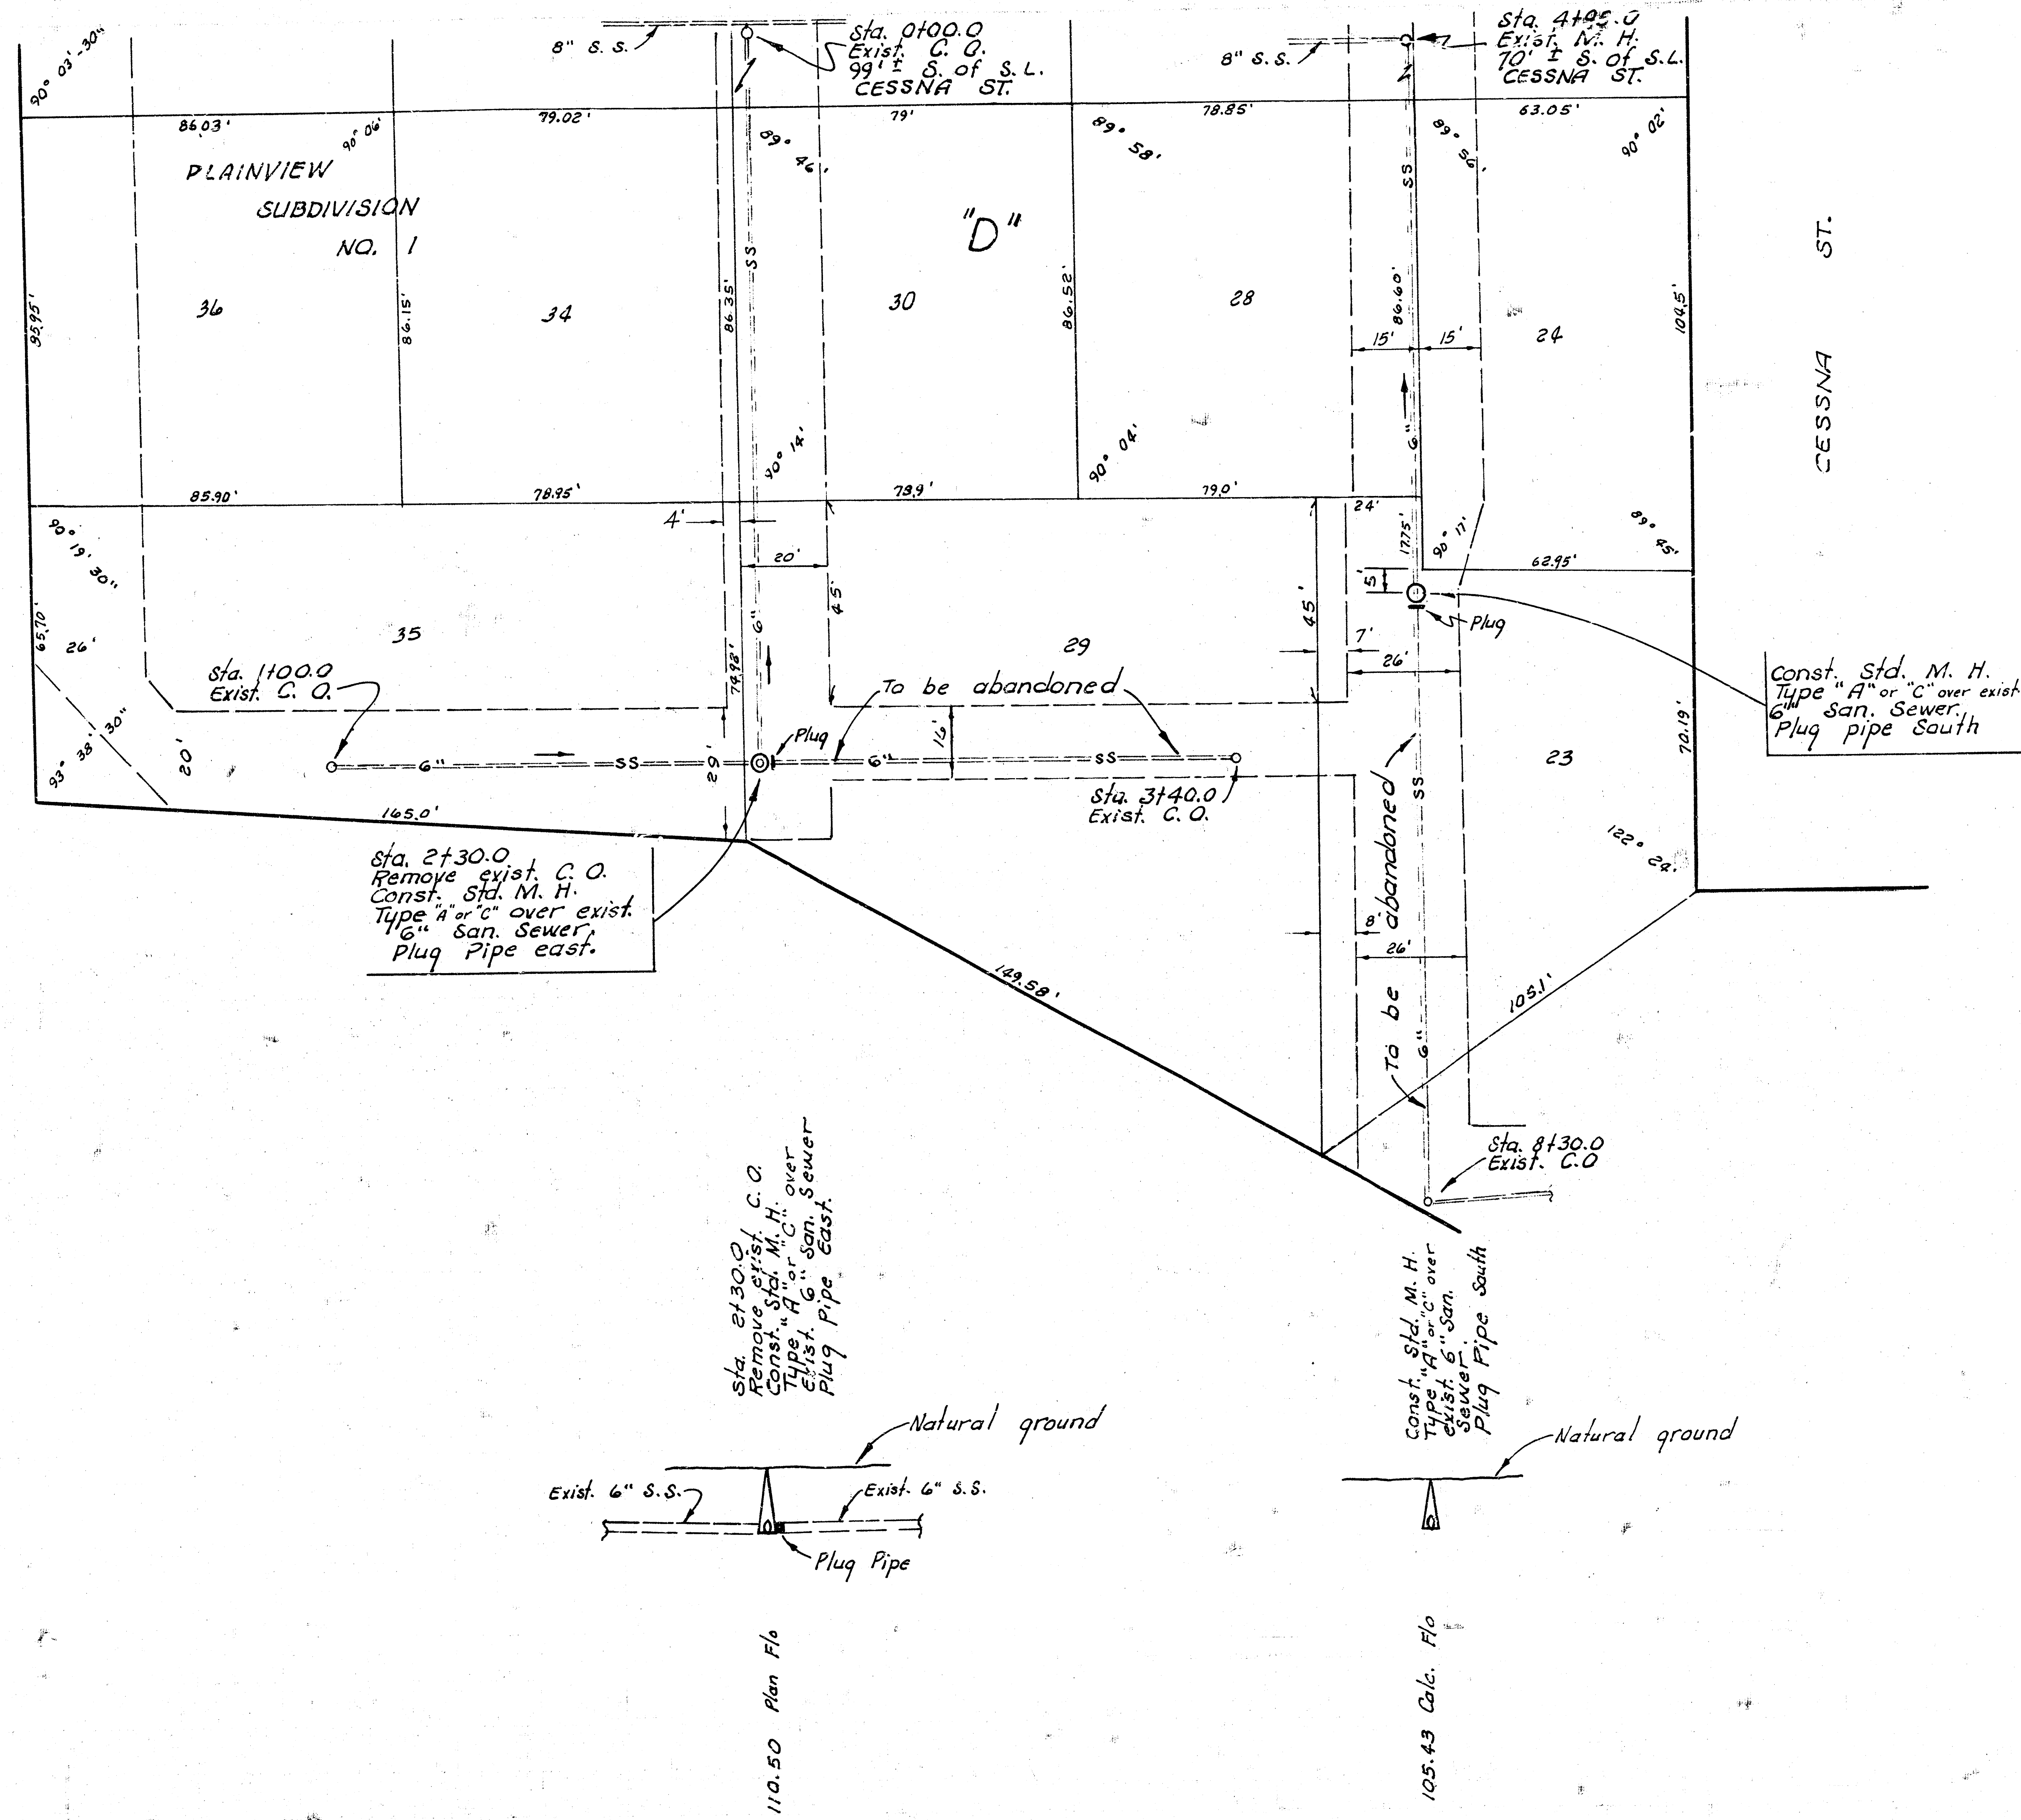

115
110
105

115
110
105

2/2

PROJECT NO. DBKL 575023 2/2