



DL: Aray
S. Sprance

DK 161

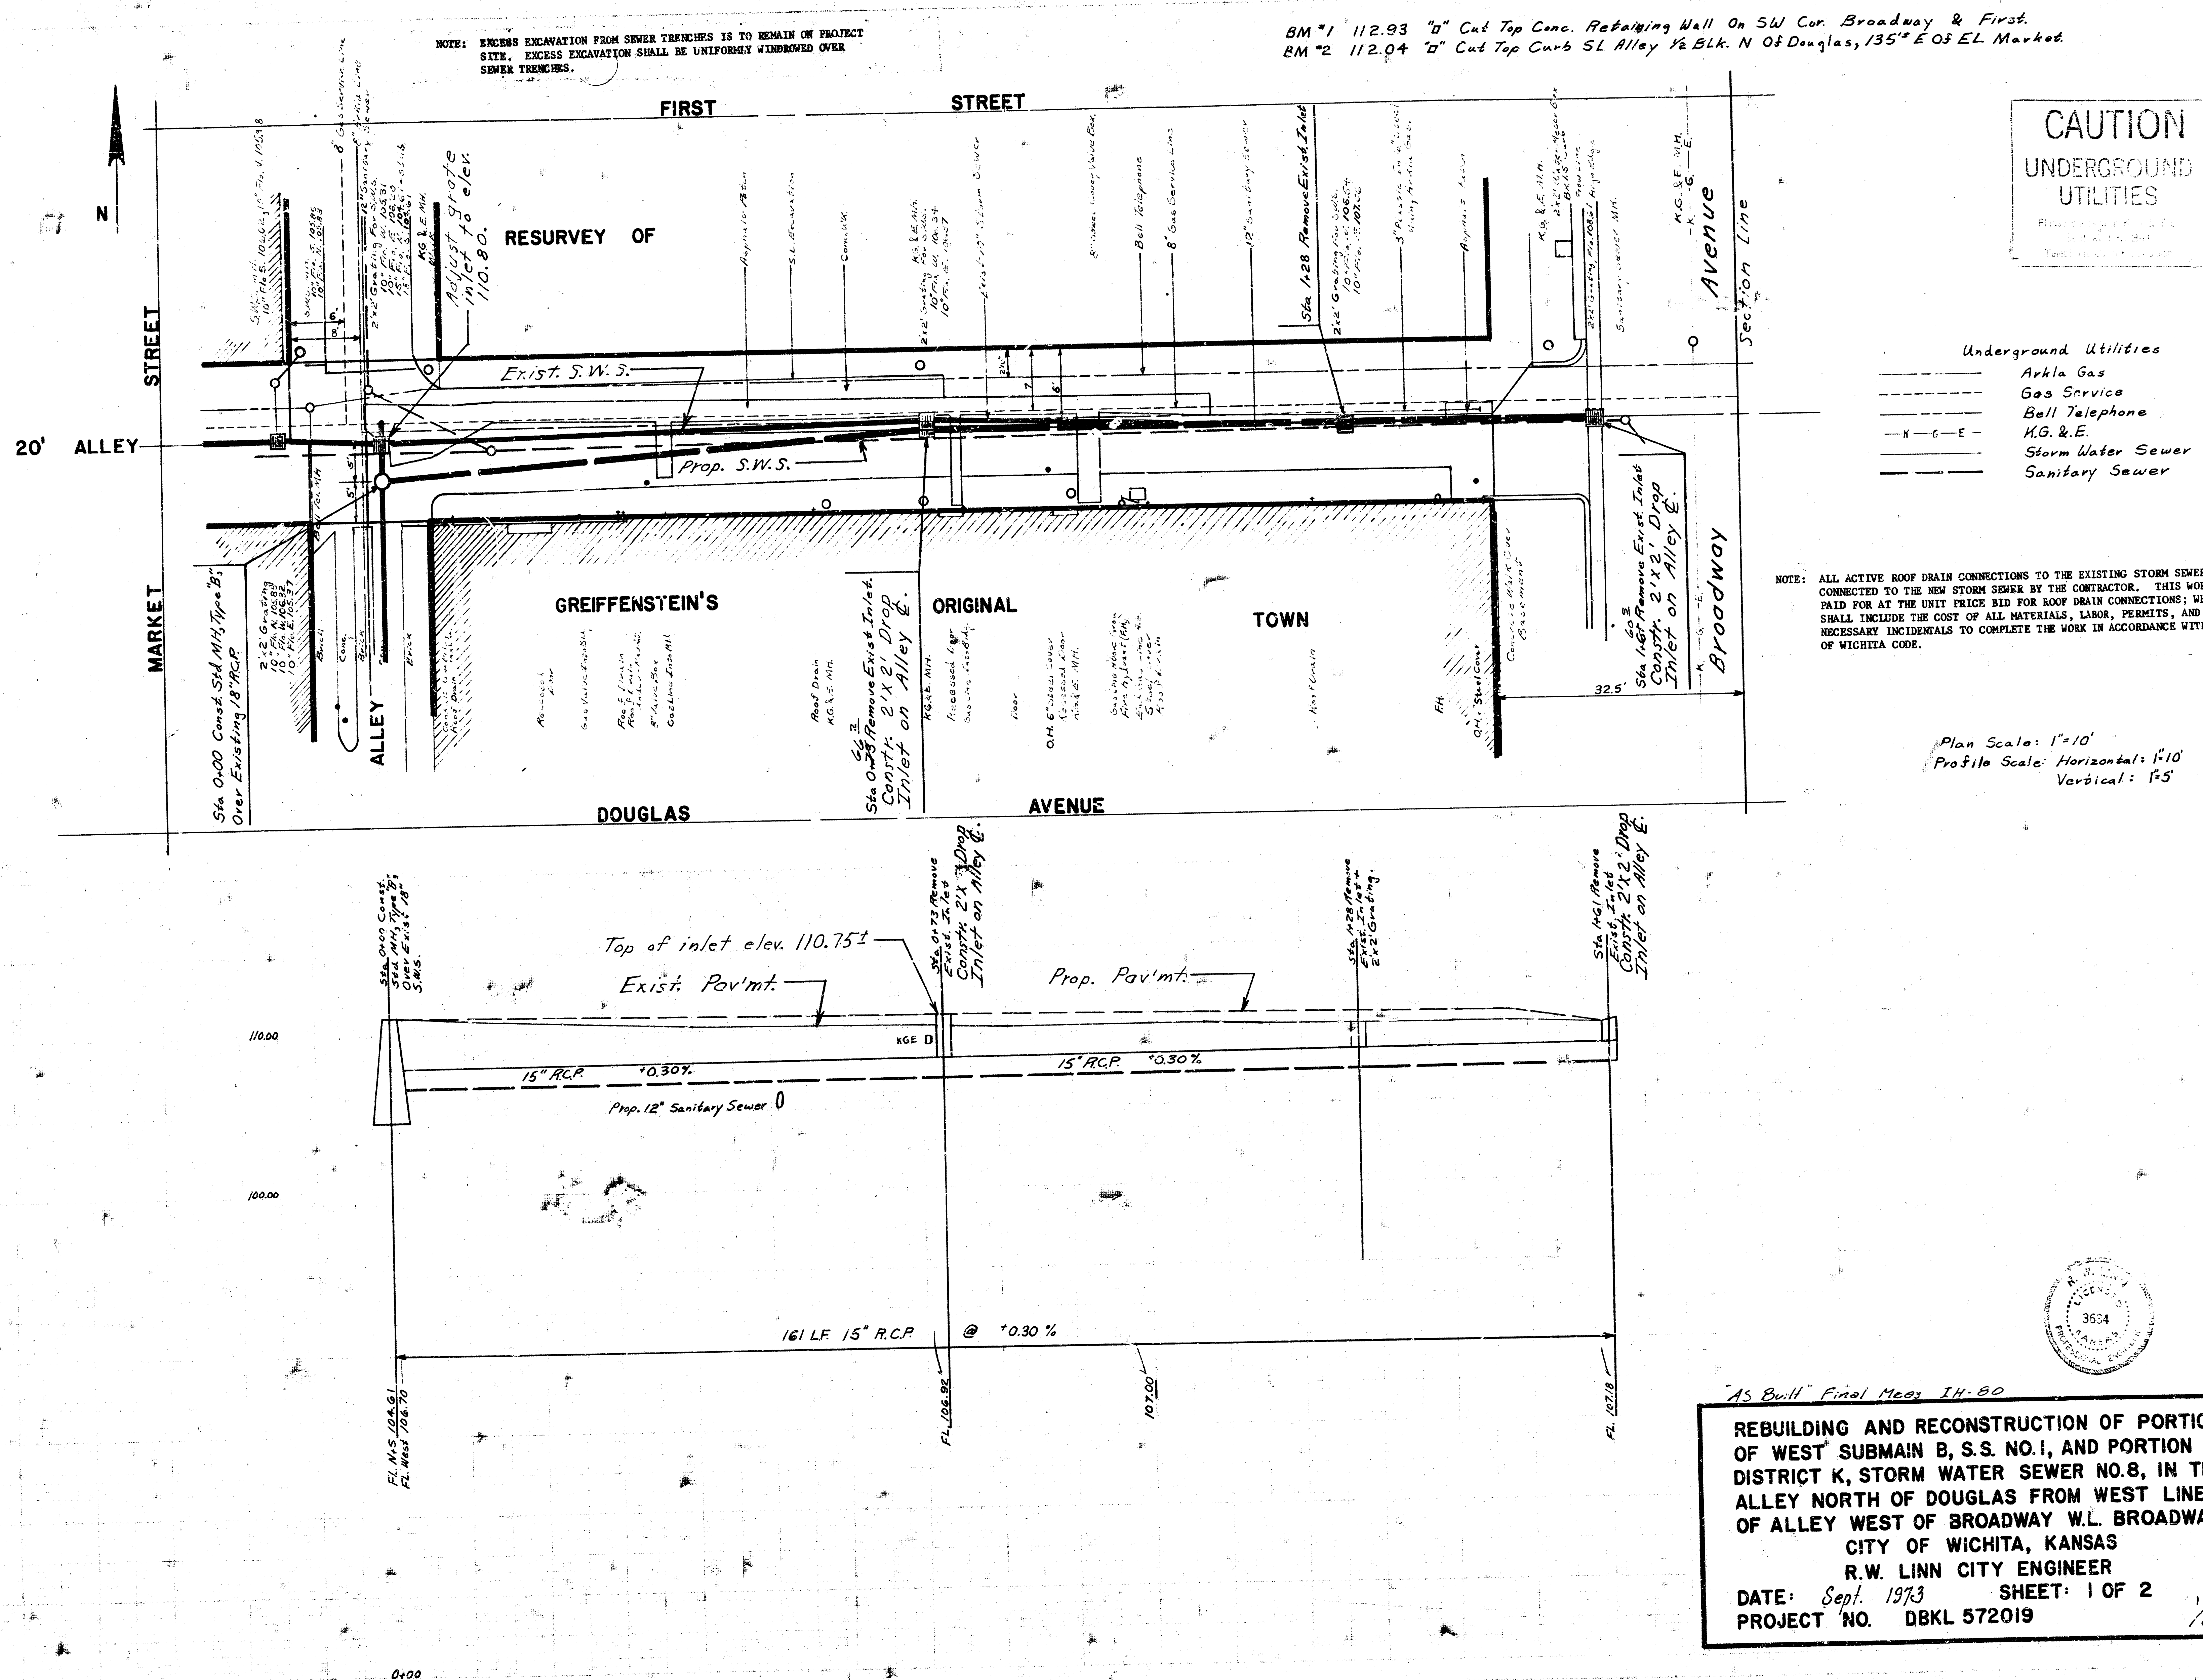

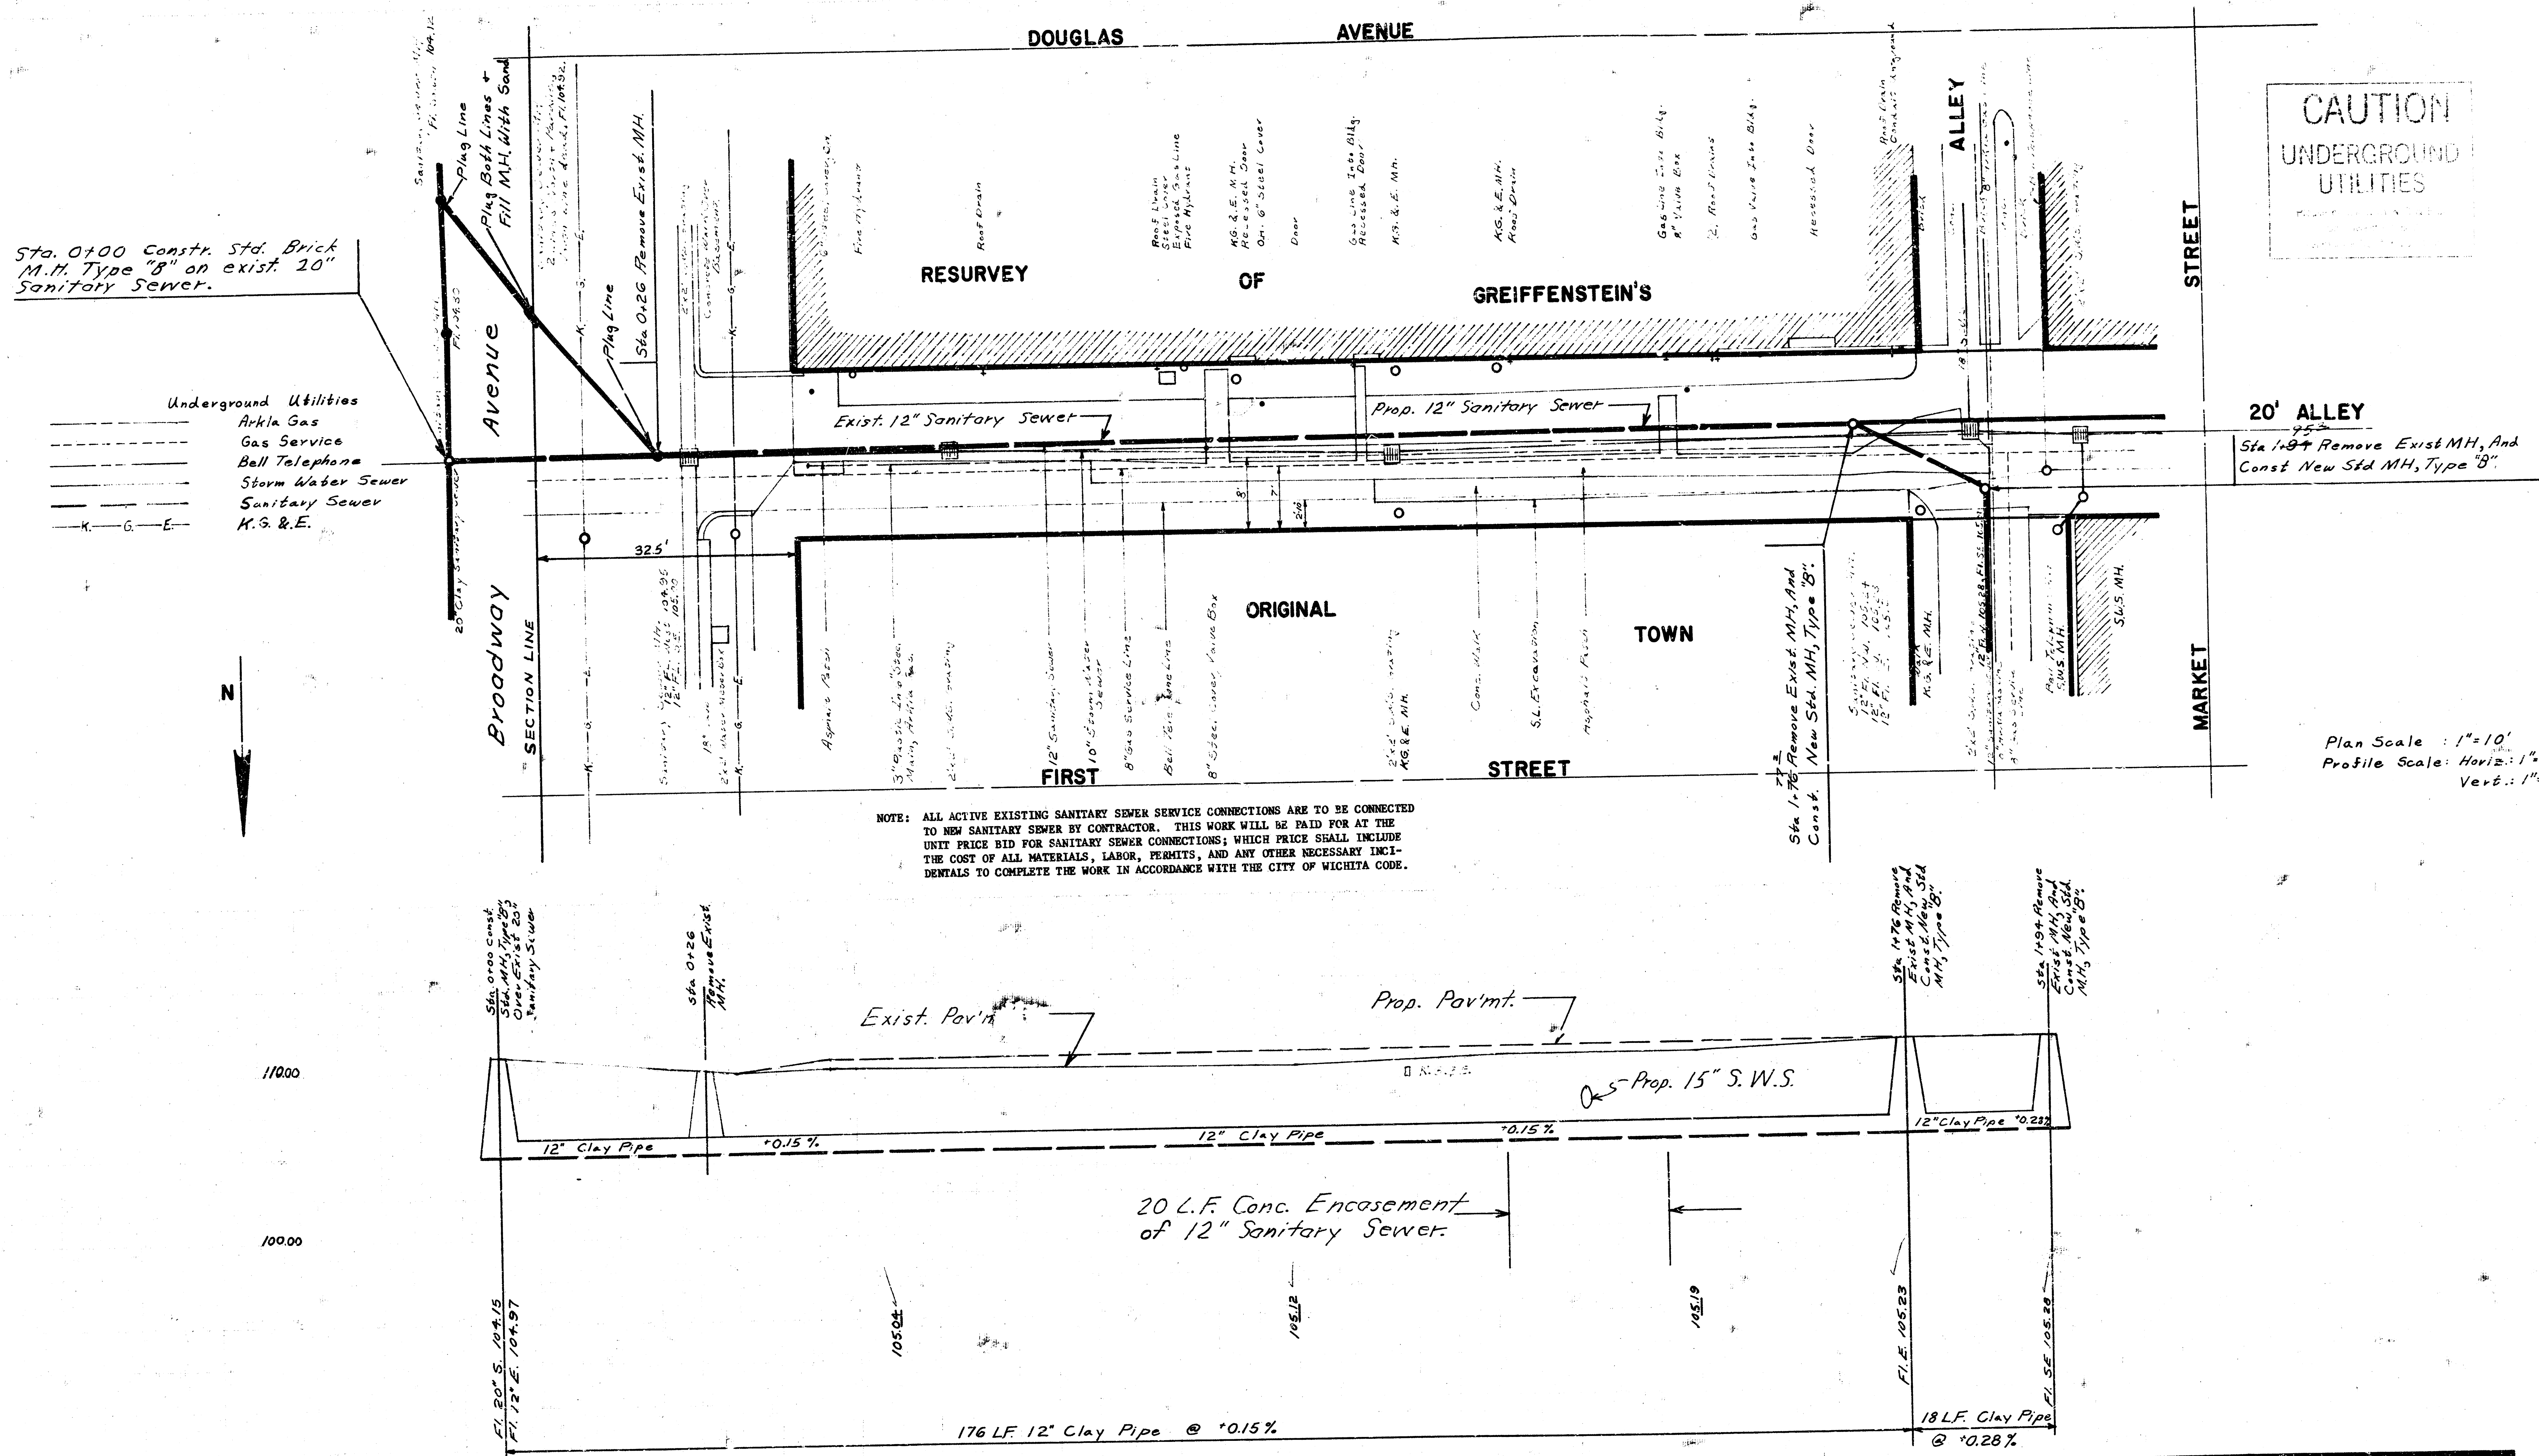

CAUTION
UNDERGROUND
UTILITIES

Plan Scale : 1"=10'
Profile Scale: Horiz.: 1"=10'
Vert.: 1"=5'

NOTE: ALL ACTIVE EXISTING SANITARY SEWER SERVICE CONNECTIONS ARE TO BE CONNECTED TO NEW SANITARY SEWER BY CONTRACTOR. THIS WORK WILL BE PAID FOR AT THE UNIT PRICE BID FOR SANITARY SEWER CONNECTIONS; WHICH PRICE SHALL INCLUDE THE COST OF ALL MATERIALS, LABOR, PERMITS, AND ANY OTHER NECESSARY INCIDENTALS TO COMPLETE THE WORK IN ACCORDANCE WITH THE CITY OF WICHITA CODE.

DATE: PROJECT NO. DBKL 572019 SHEET: 2 OF 2