


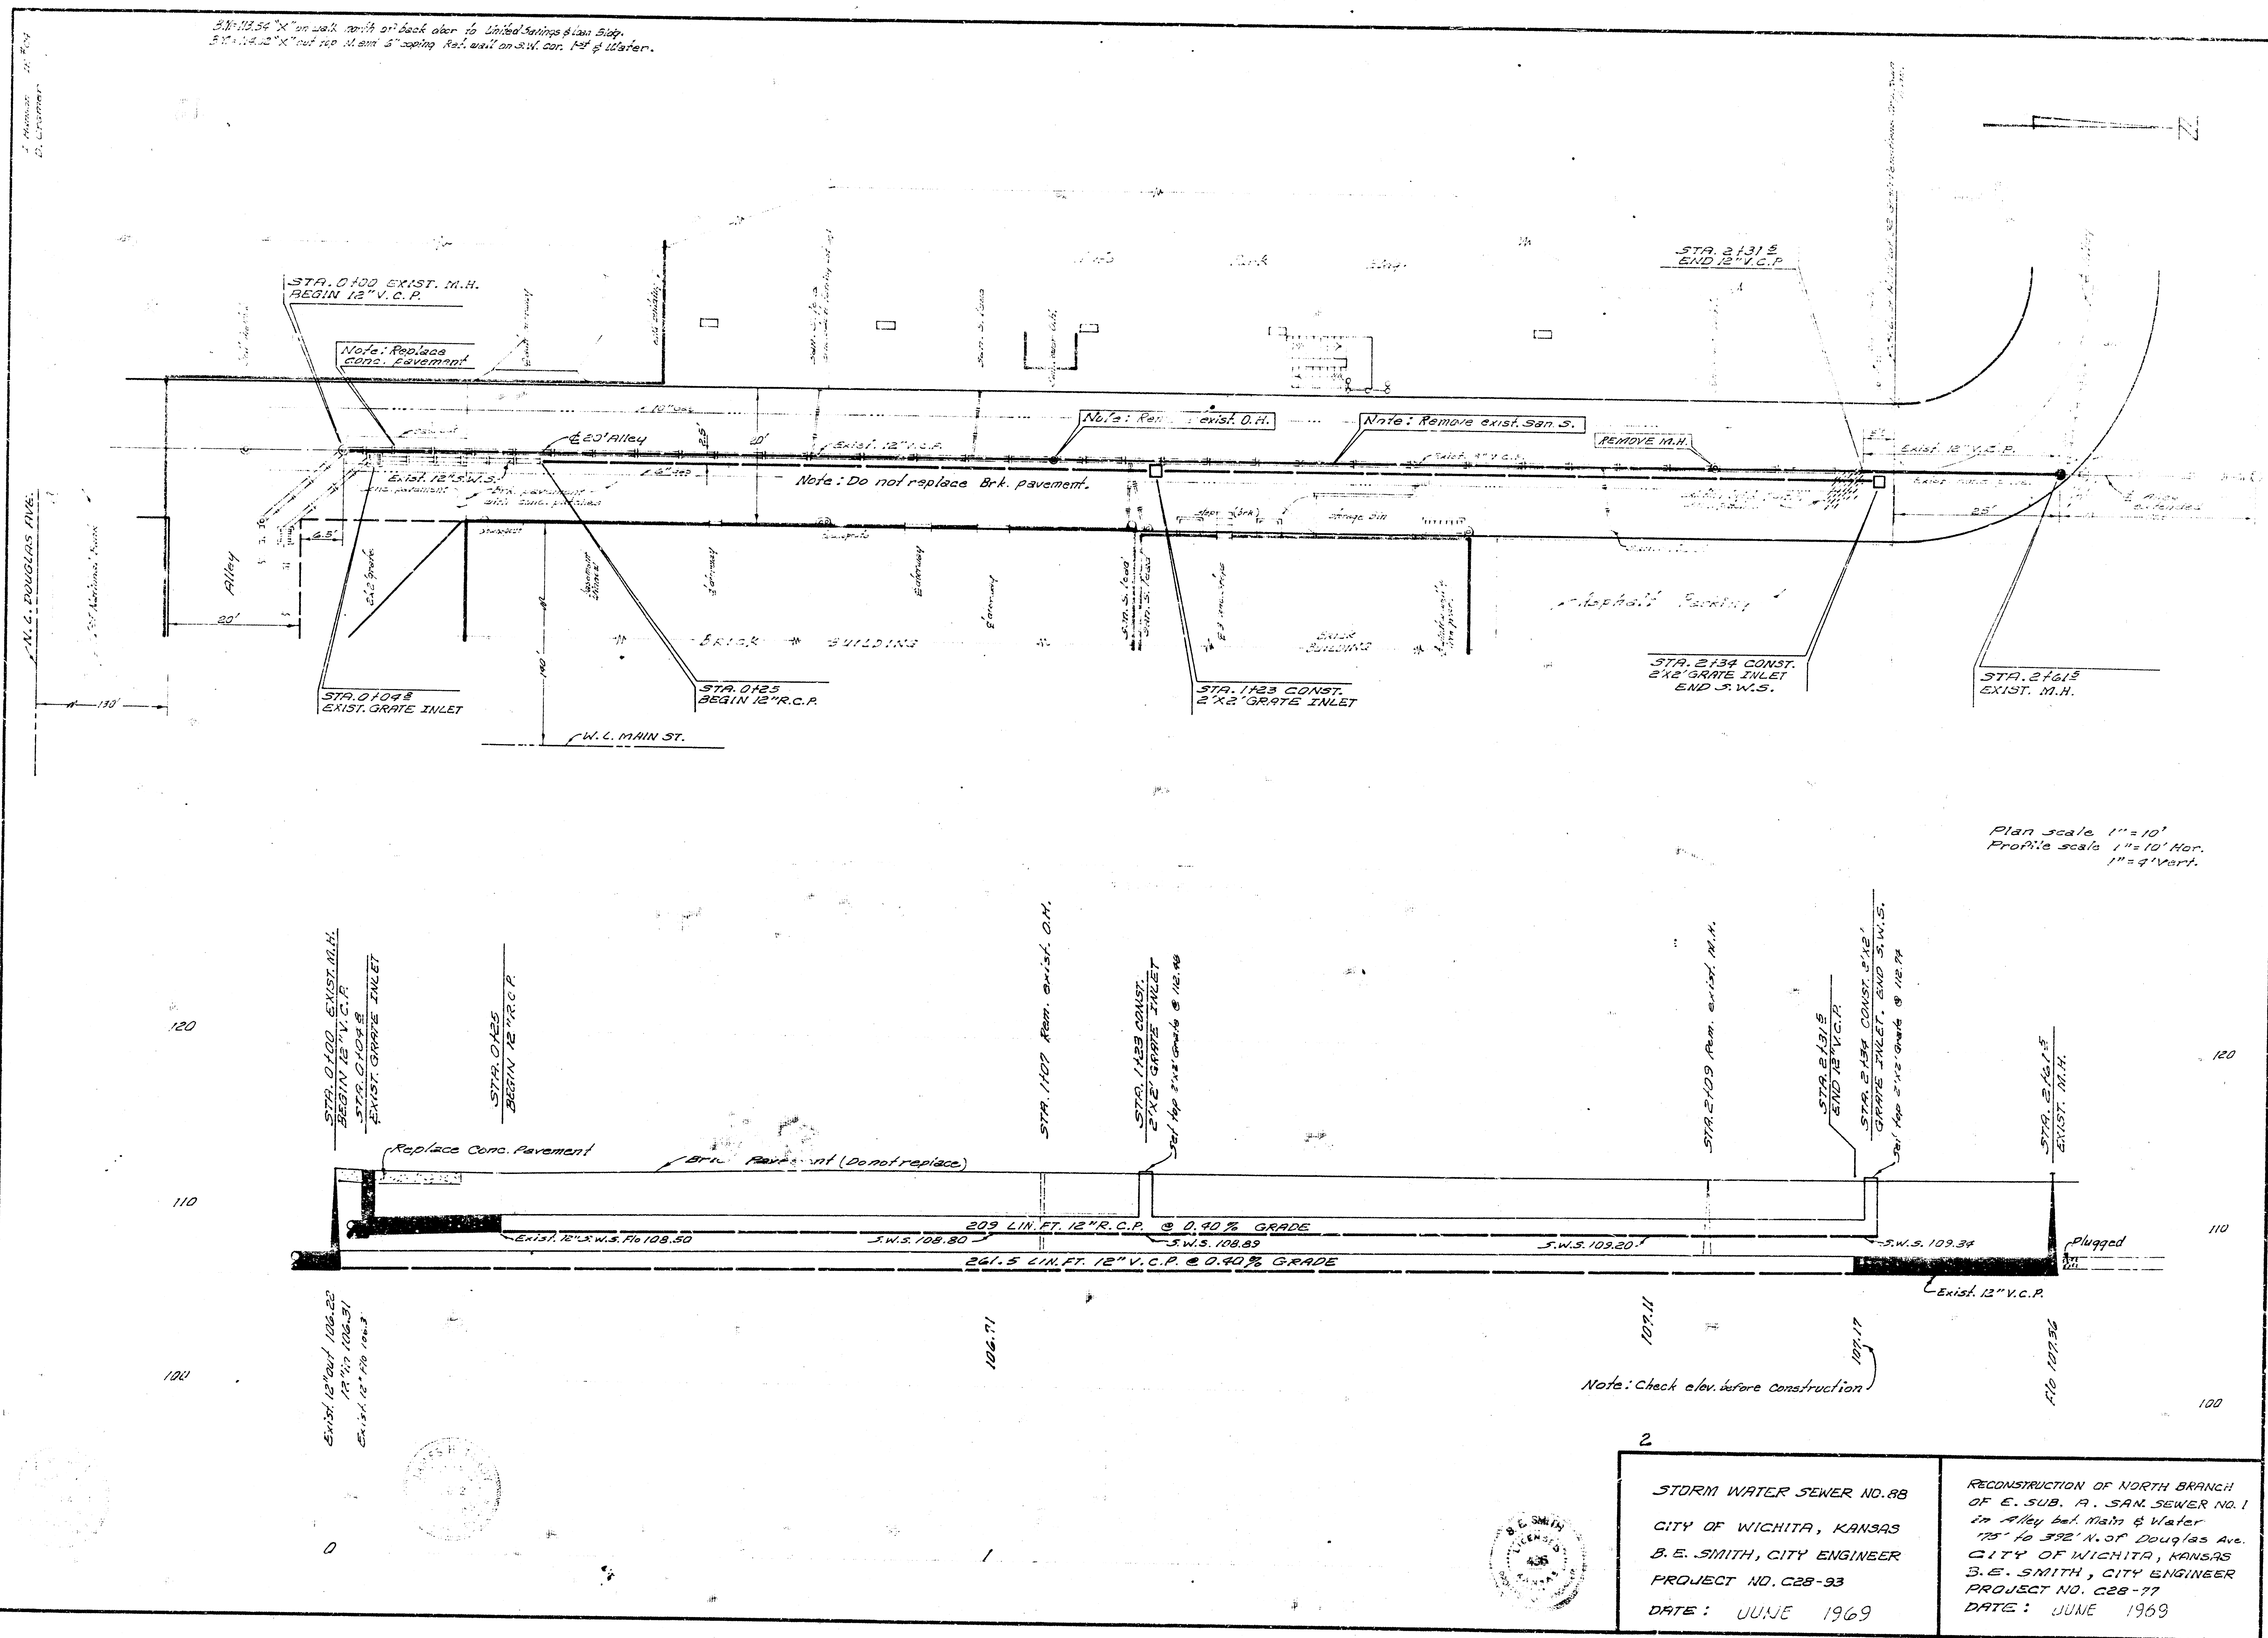

2

STORM WATER SEWER NO. 88 CITY OF WICHITA, KANSAS B. E. SMITH, CITY ENGINEER PROJECT NO. C28-93 DATE: JUNE 1969	RECONSTRUCTION OF NORTH BRANCH OF E. SUB. A. SAN. SEWER NO. 1 In Alley bet. Main & Water 75' to 325' N. of Douglas Ave. CITY OF WICHITA, KANSAS B. E. SMITH, CITY ENGINEER PROJECT NO. C28-77 DATE: JUNE 1969
---	--