


D. Swisher, Designer
 P. Cramer

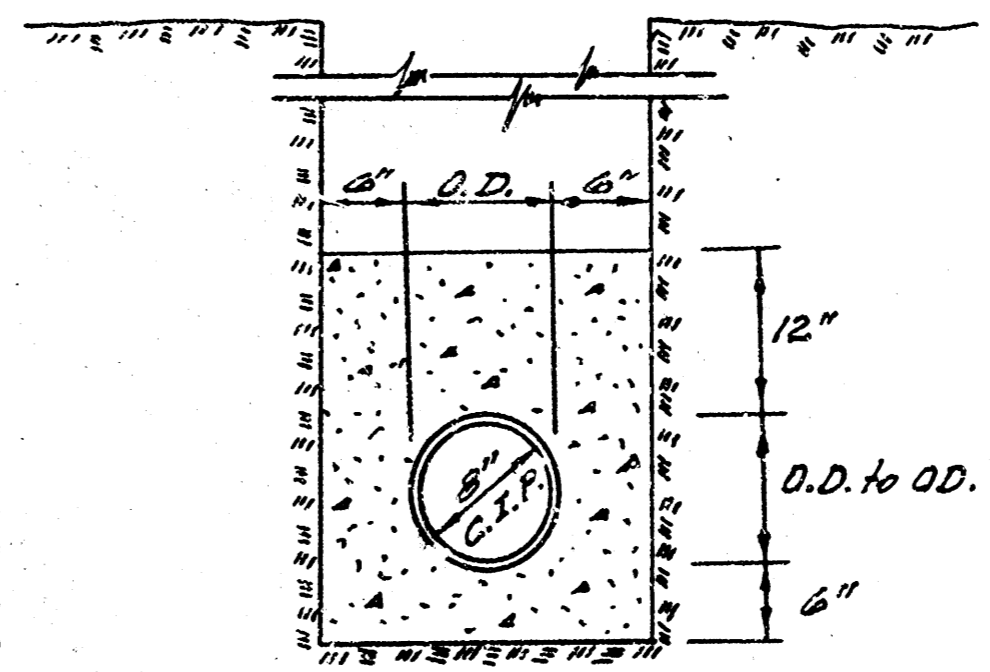

DETAIL OF ENCASEMENT UNDER TRACKS

Plan Scale 1"=20'
 Profile Scale 1"=20' Hor.
 1"=9' Vert.

Revised 12-18-48

RECONSTRUCTION OF PORTION
 OF WEST SUB. D., S.S. #1
 CITY OF WICHITA, KANSAS
 B.E. SMITH, CITY ENGINEER
 PRIVATE PROJECT
 DATE:

