


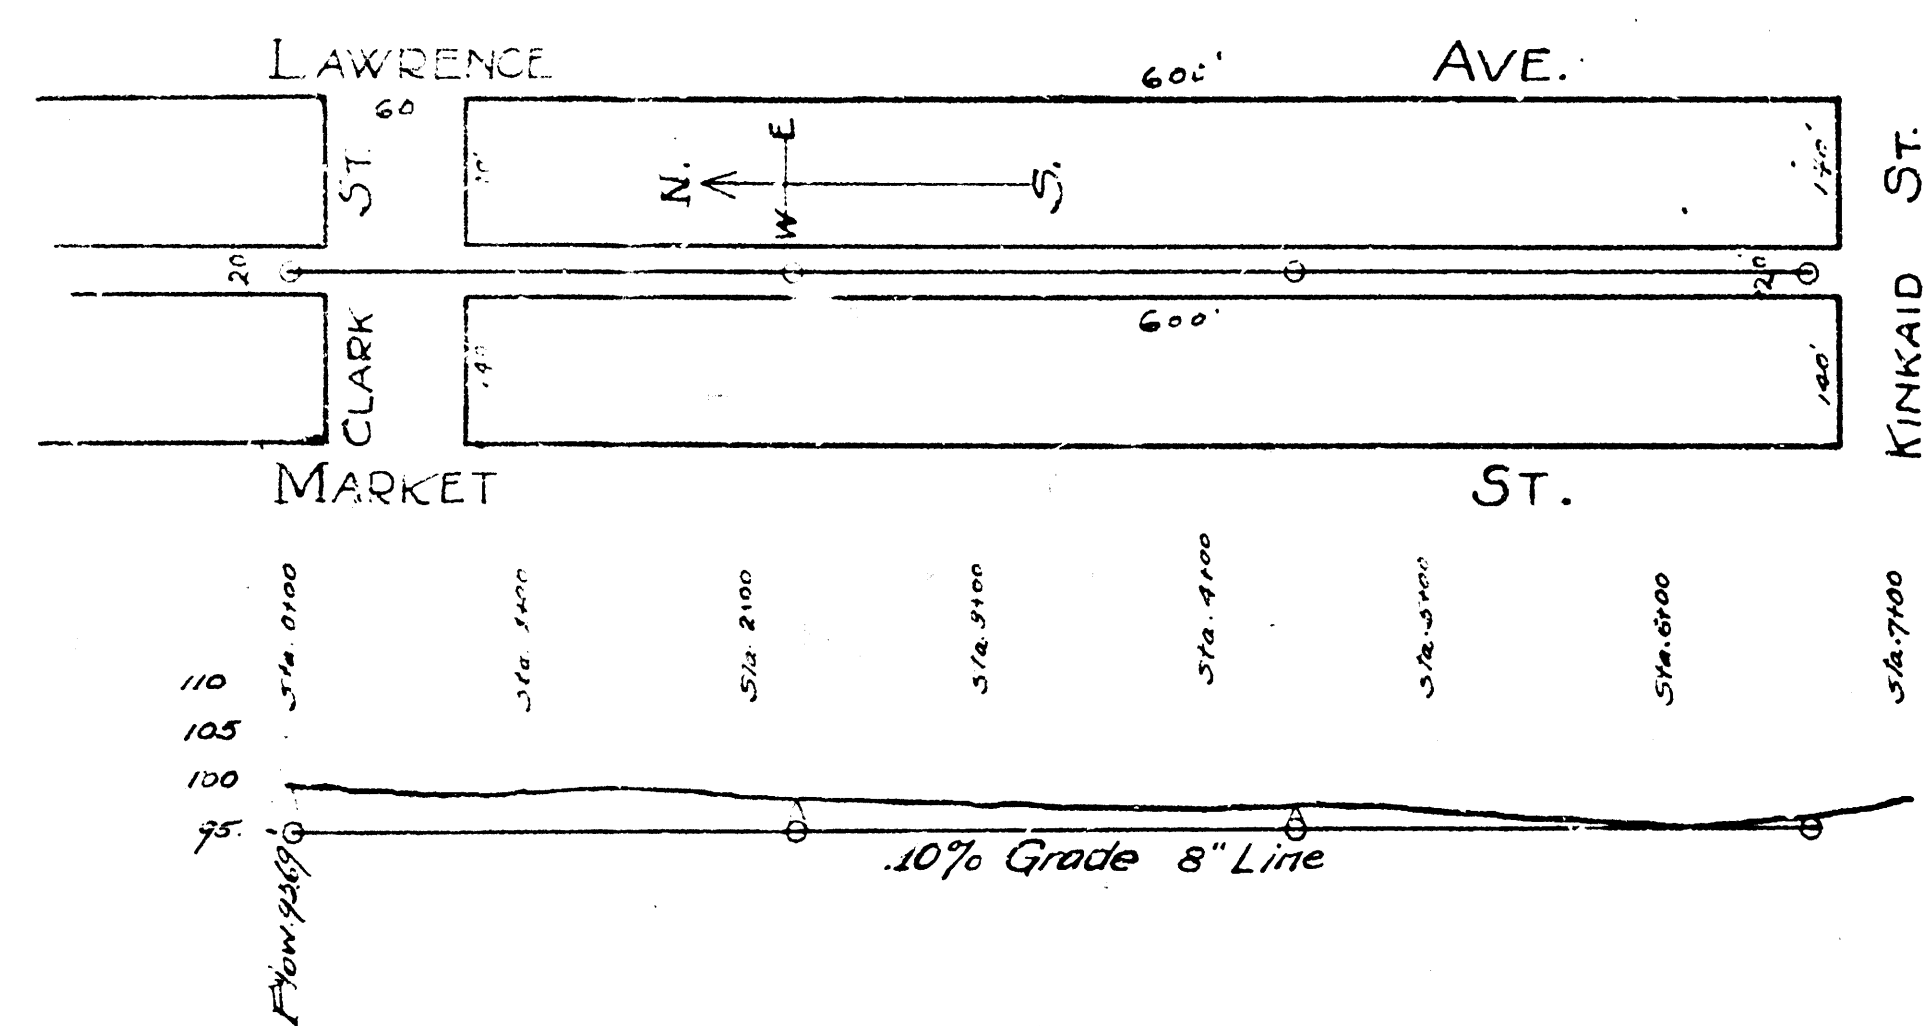


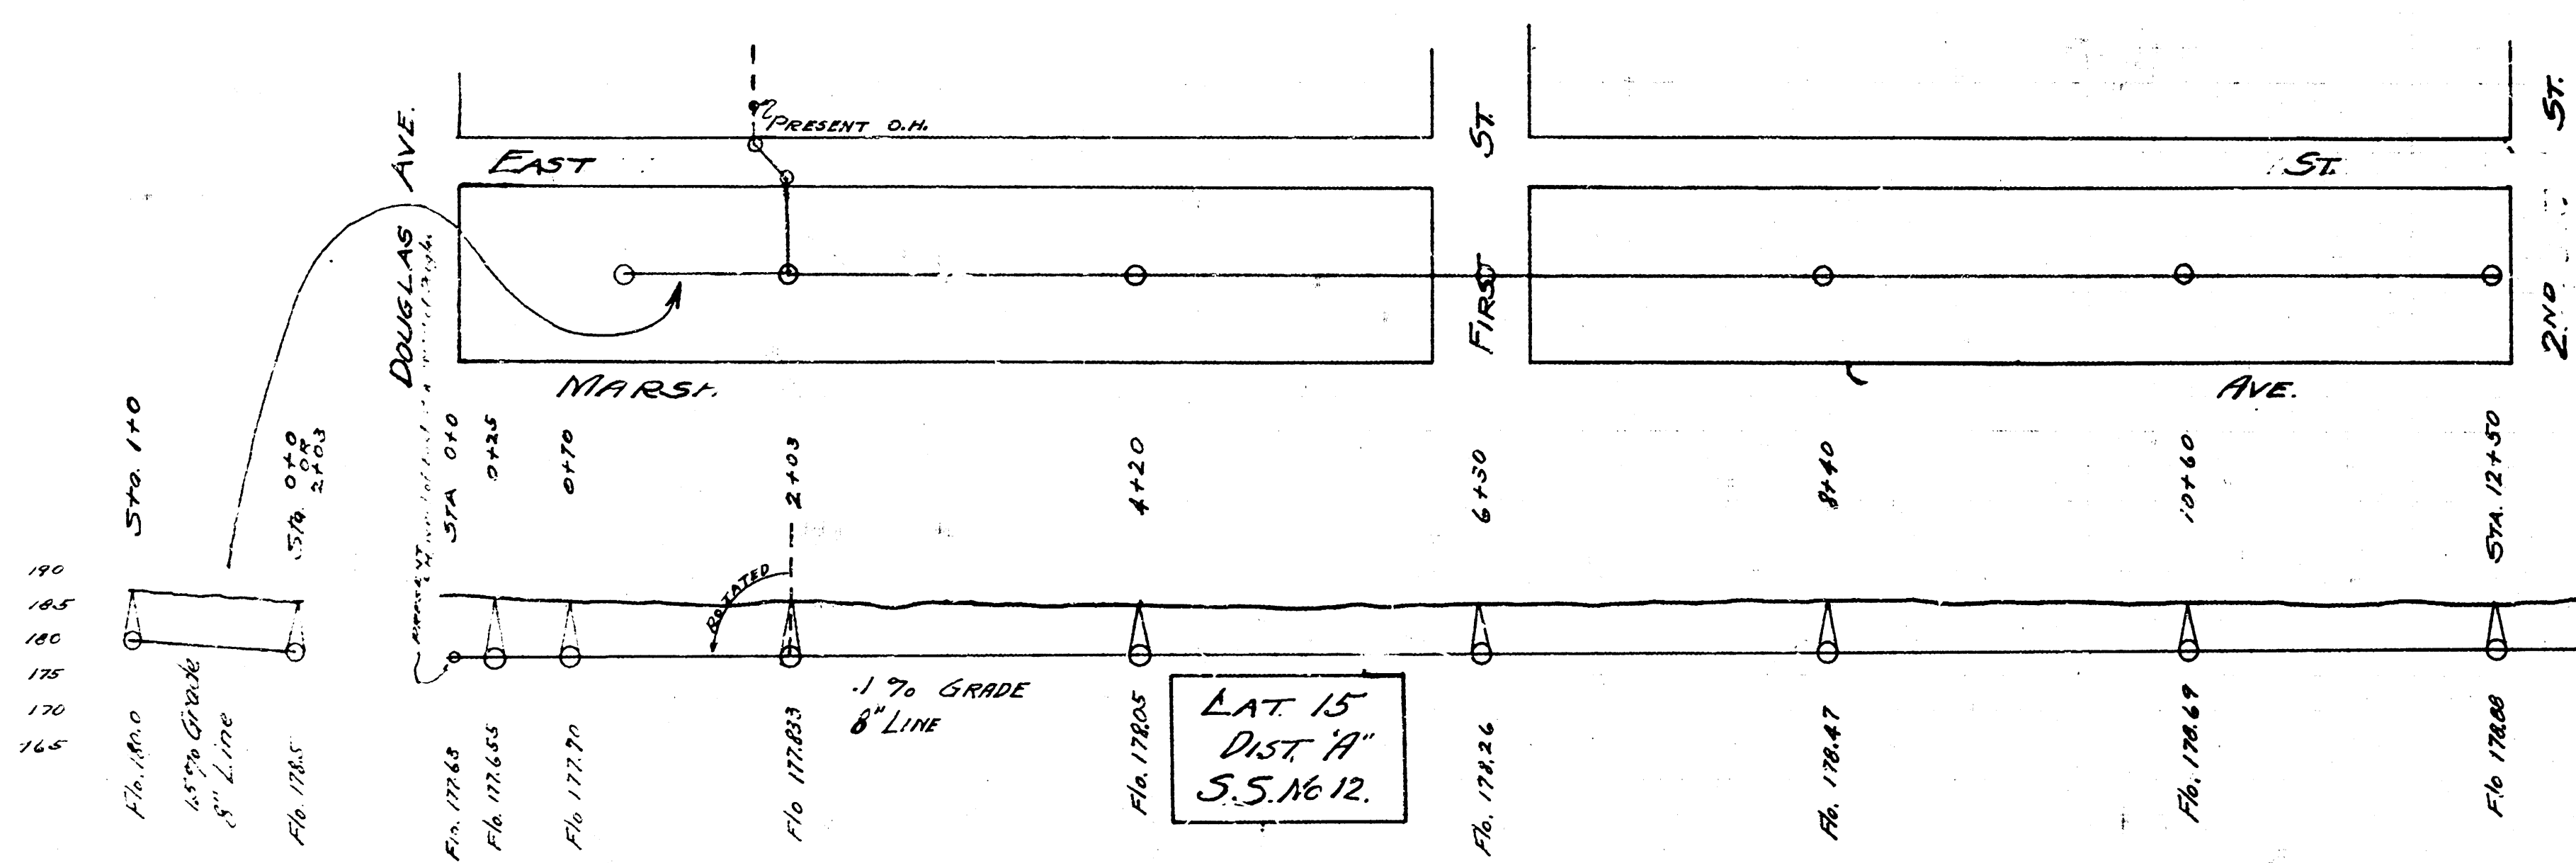


LATERAL "1" DISTRICT "C"
SANITARY SEWER NO. 20

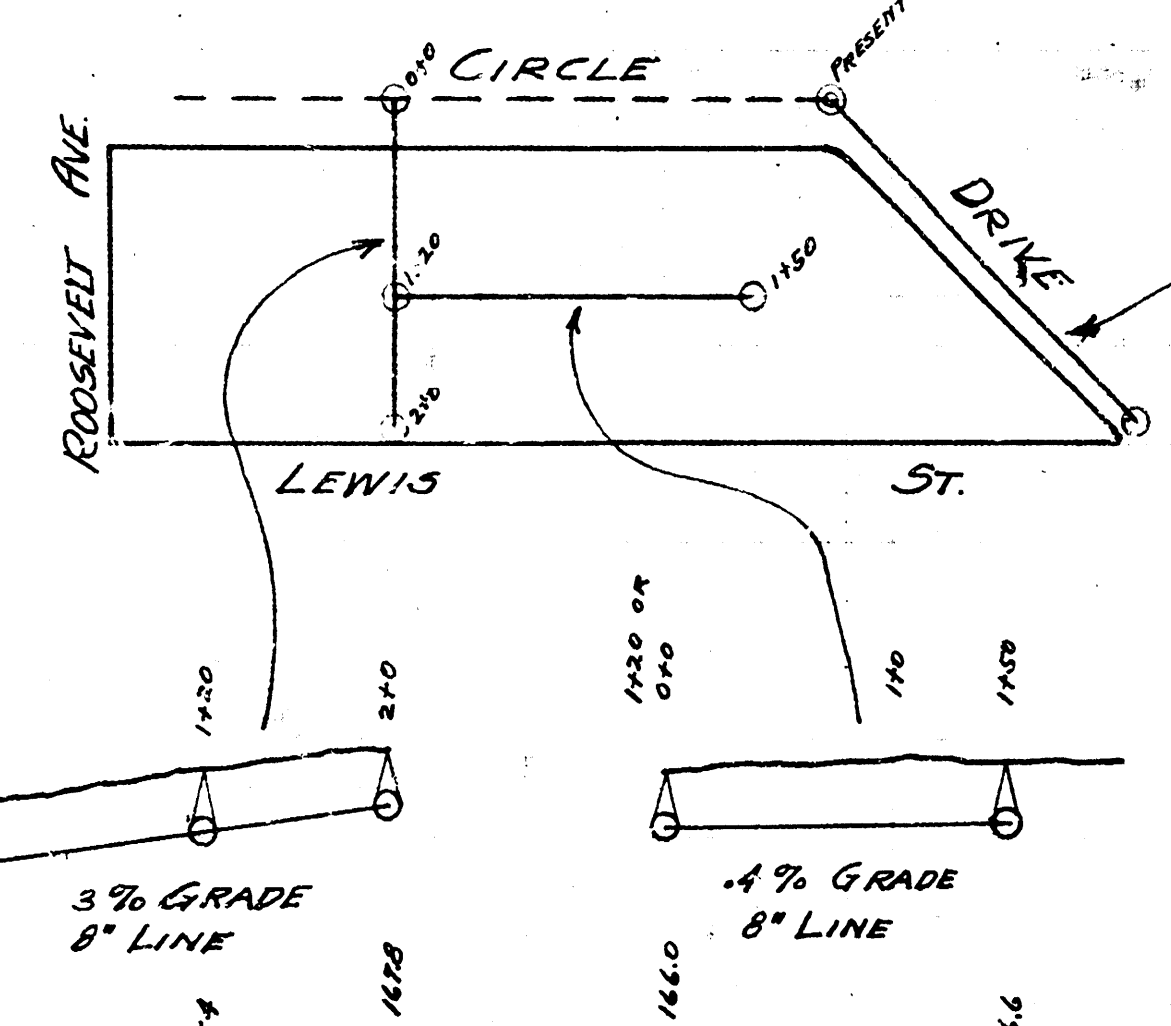


DIST 1 S.S. No. 20.

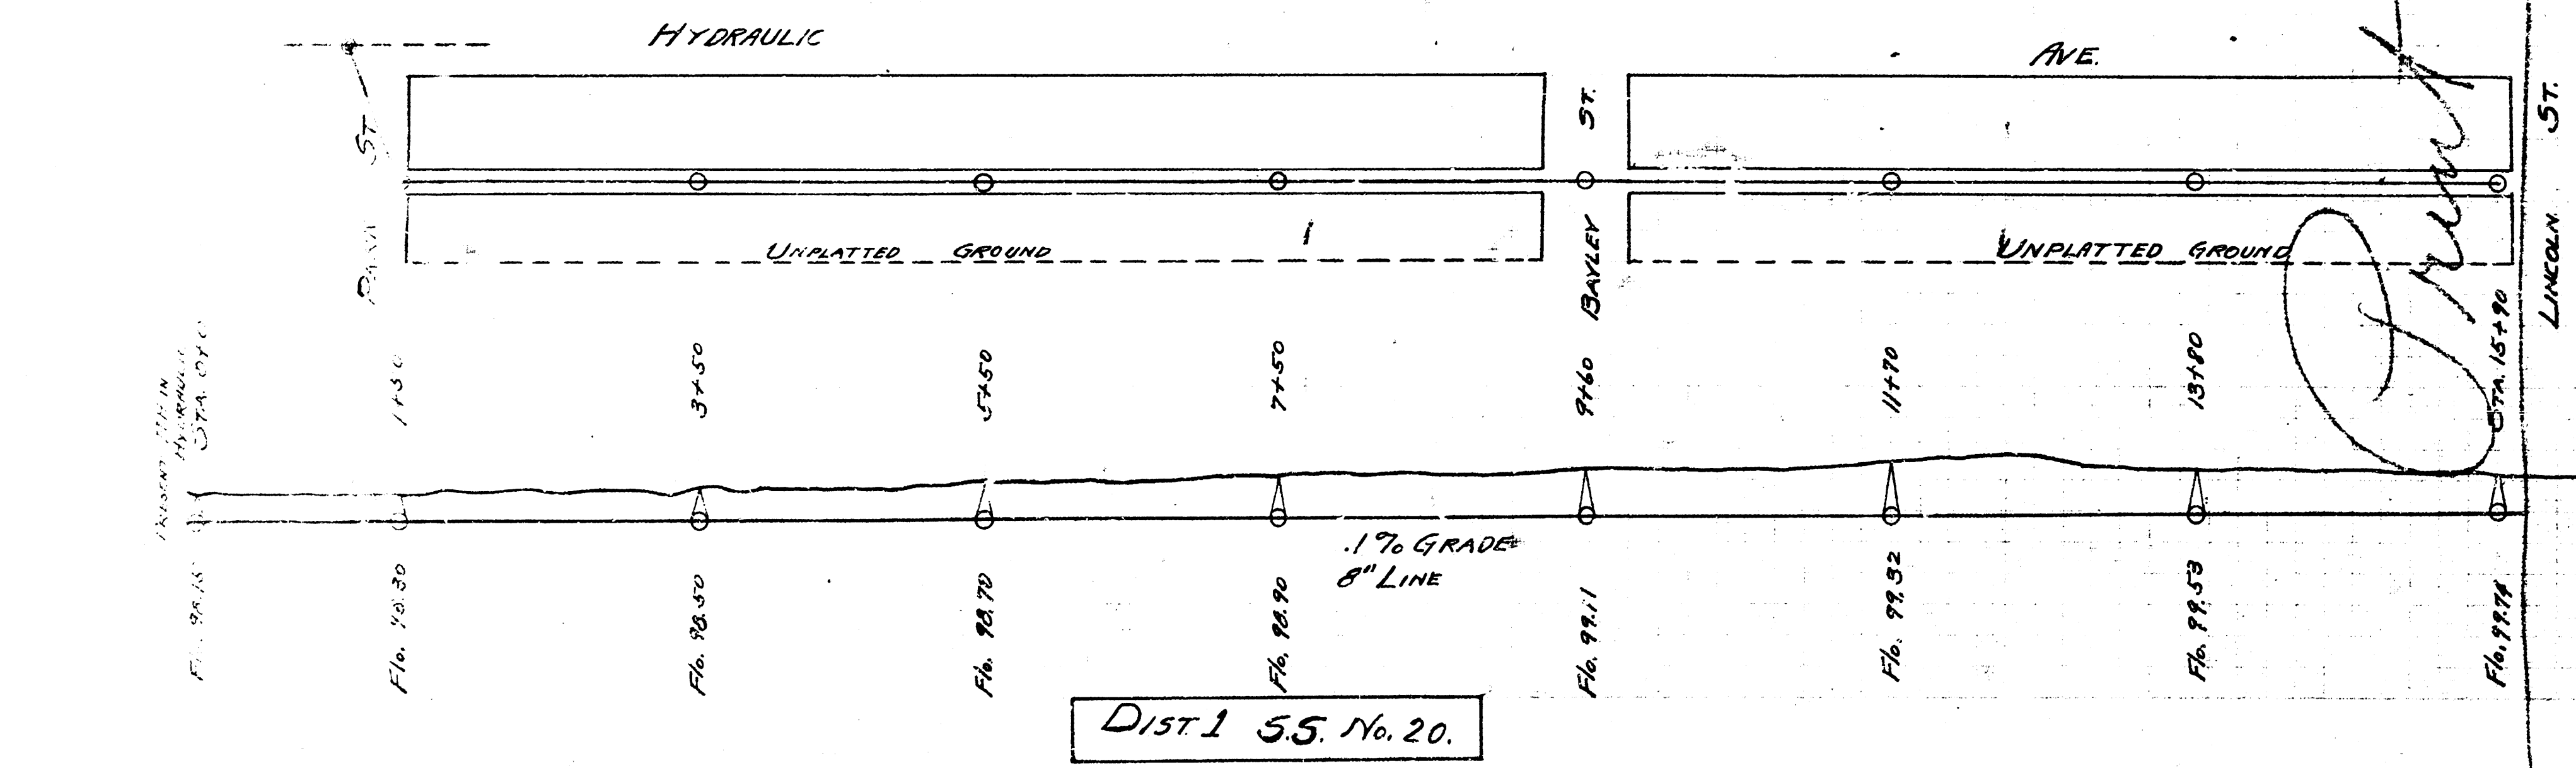

LAT. 16 - DIST. "A"
S.S. No. 12


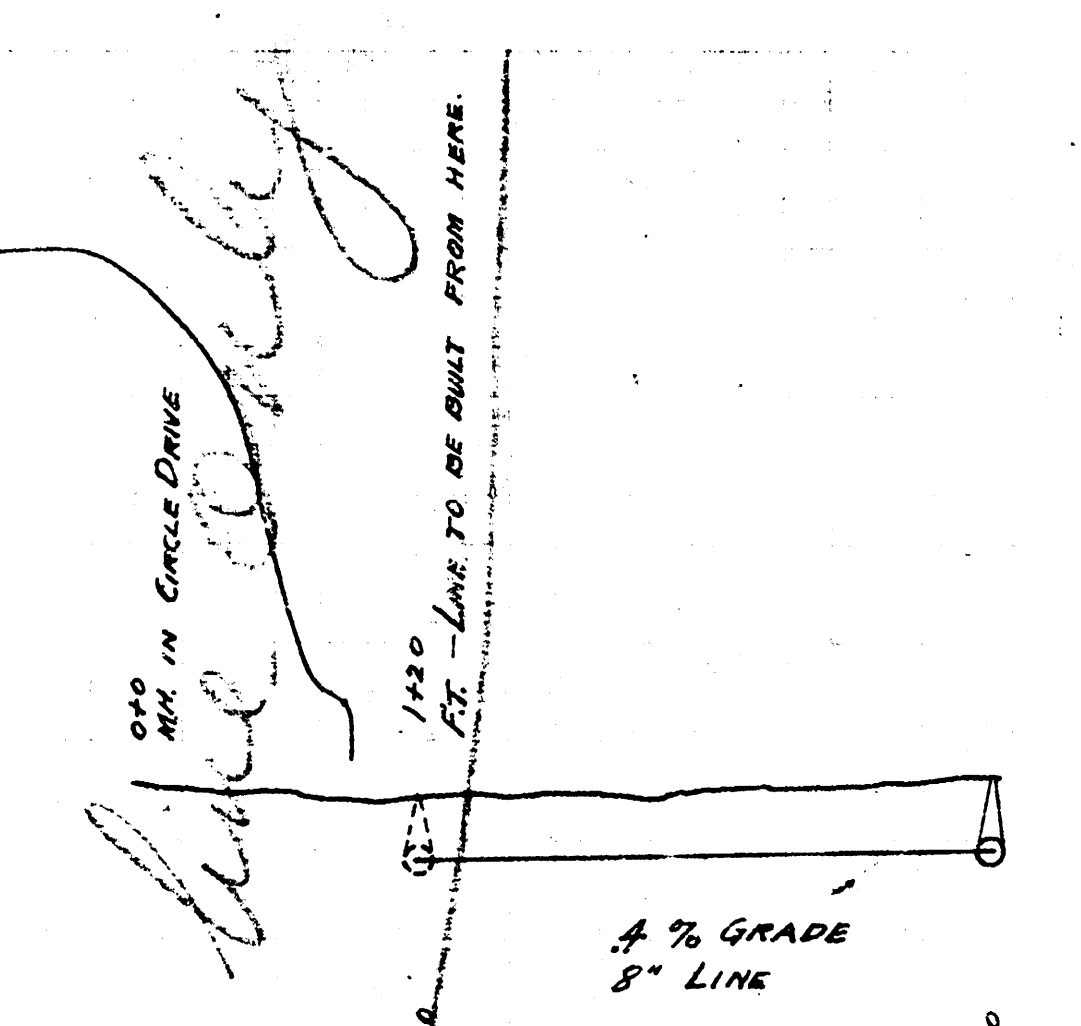


Print to right of this line only

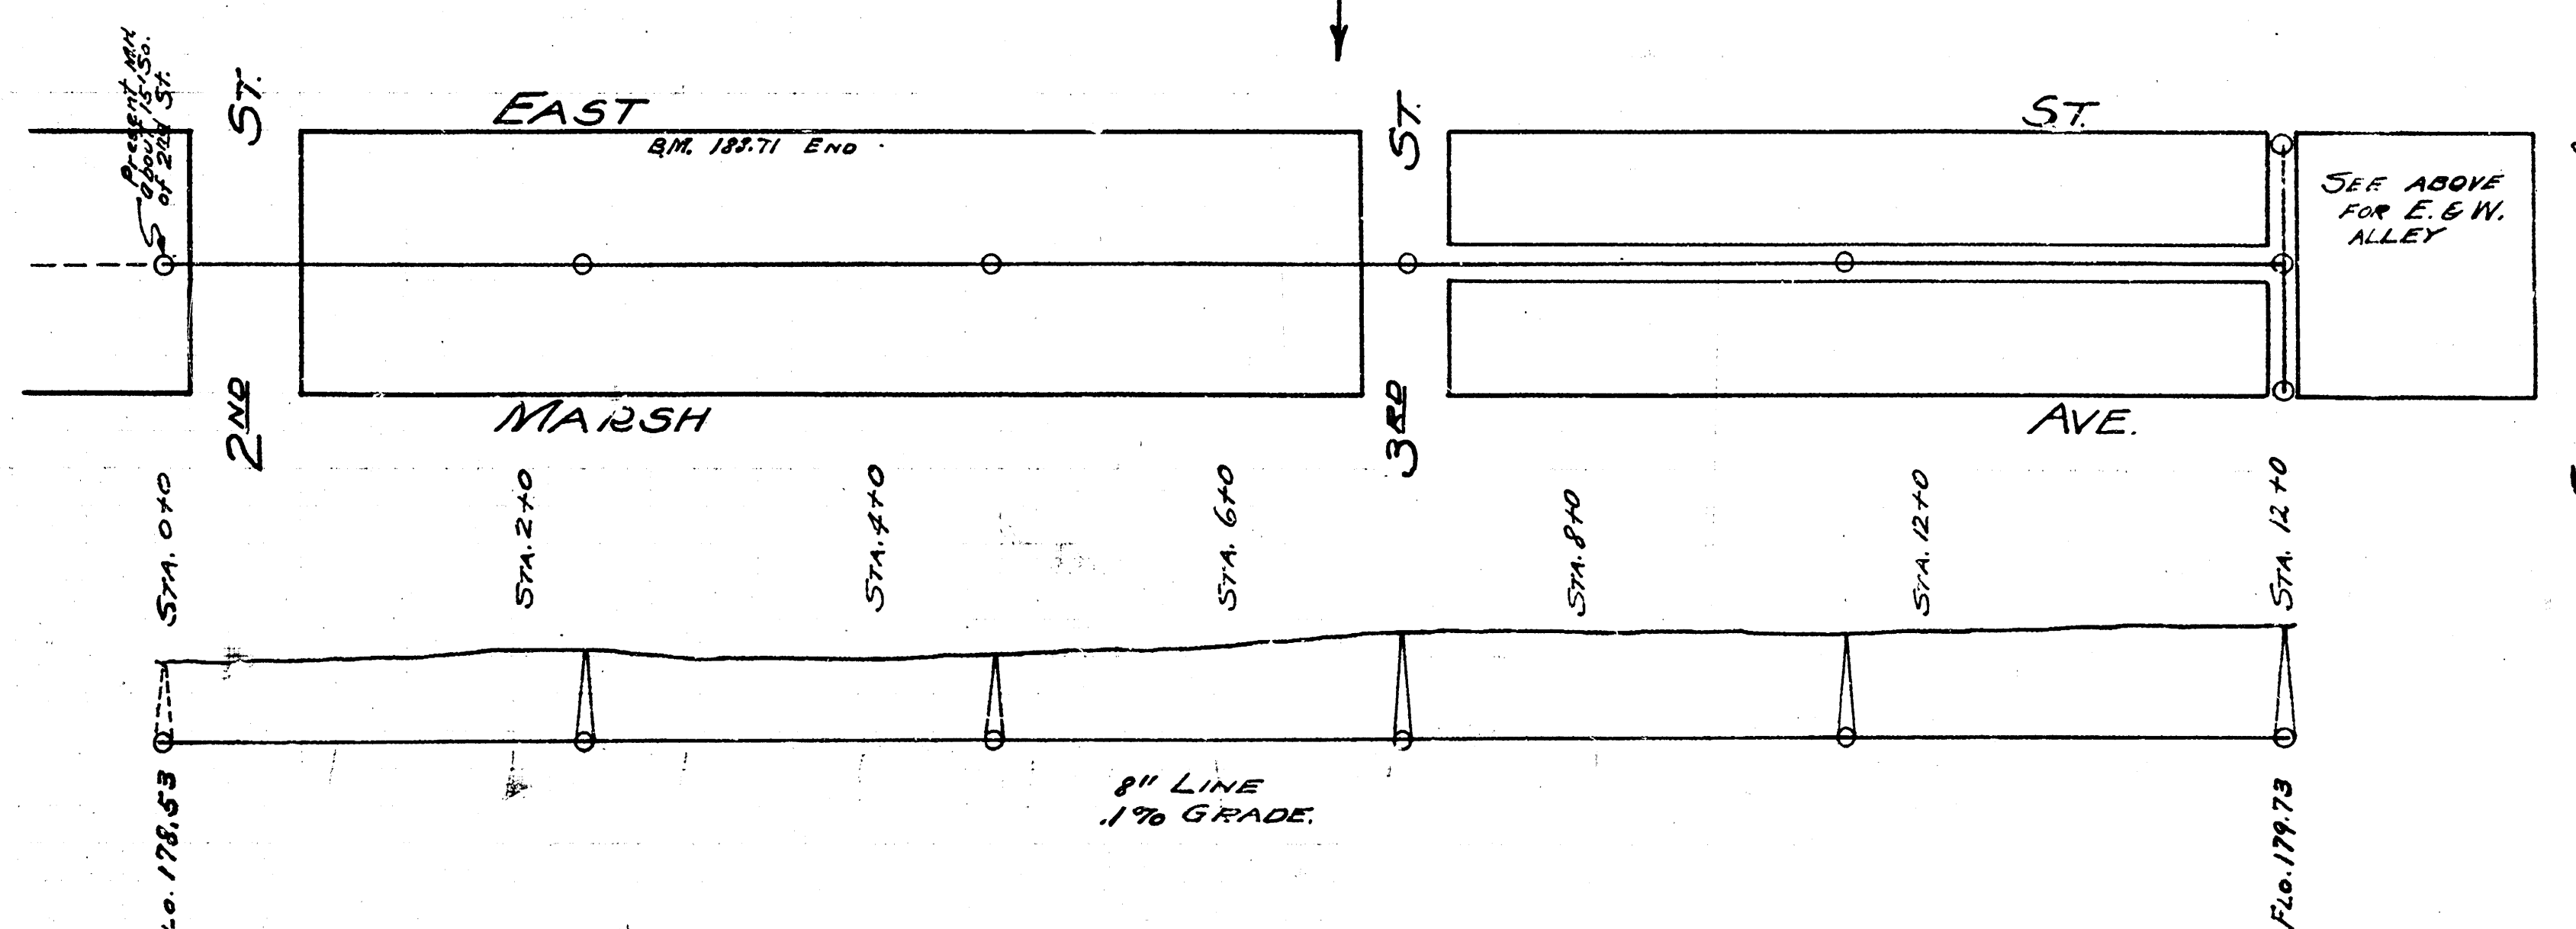

LAT 17 - DIST. A.
S.S. No 12

LAT. 2.
DIST. N-O.
S.S. No. 20.

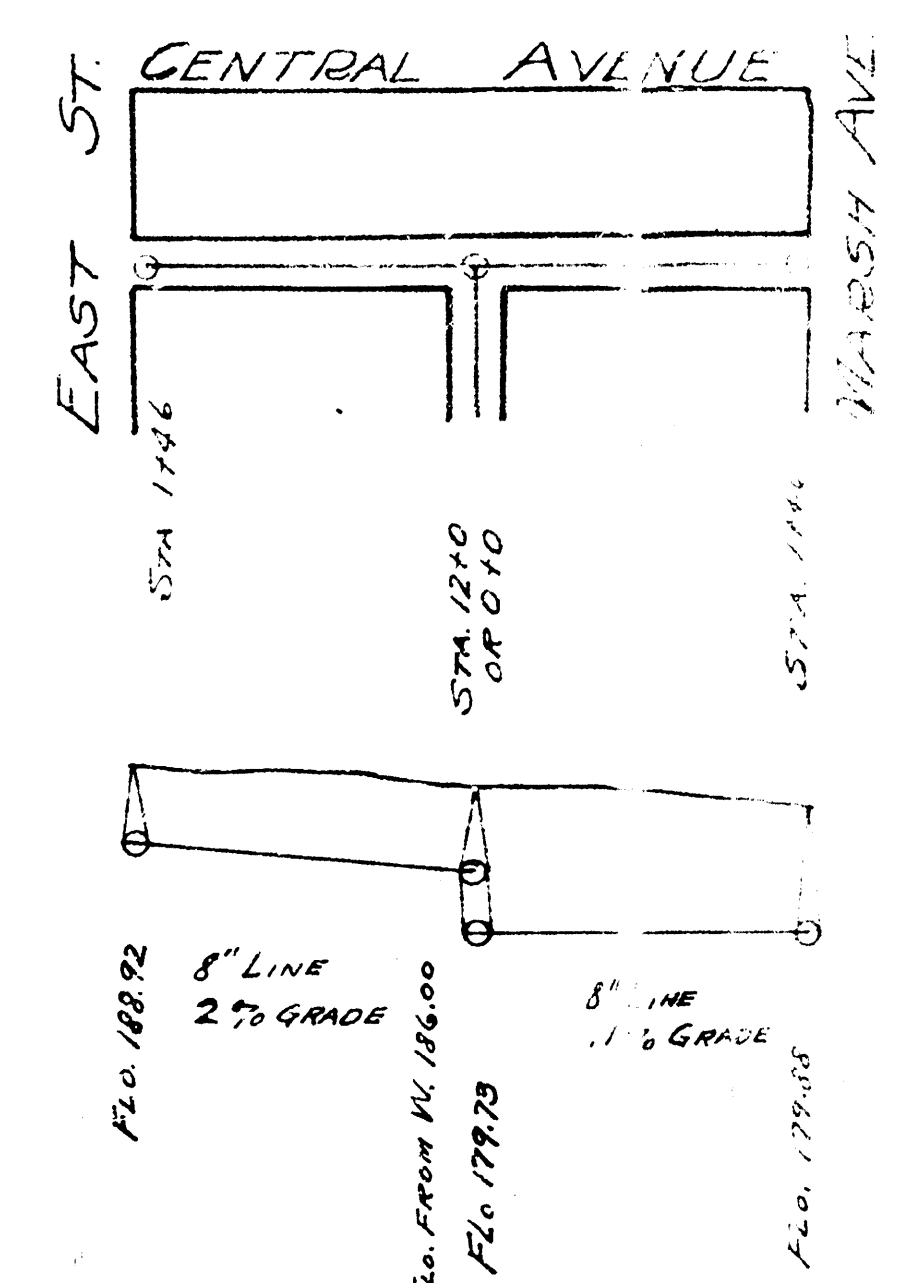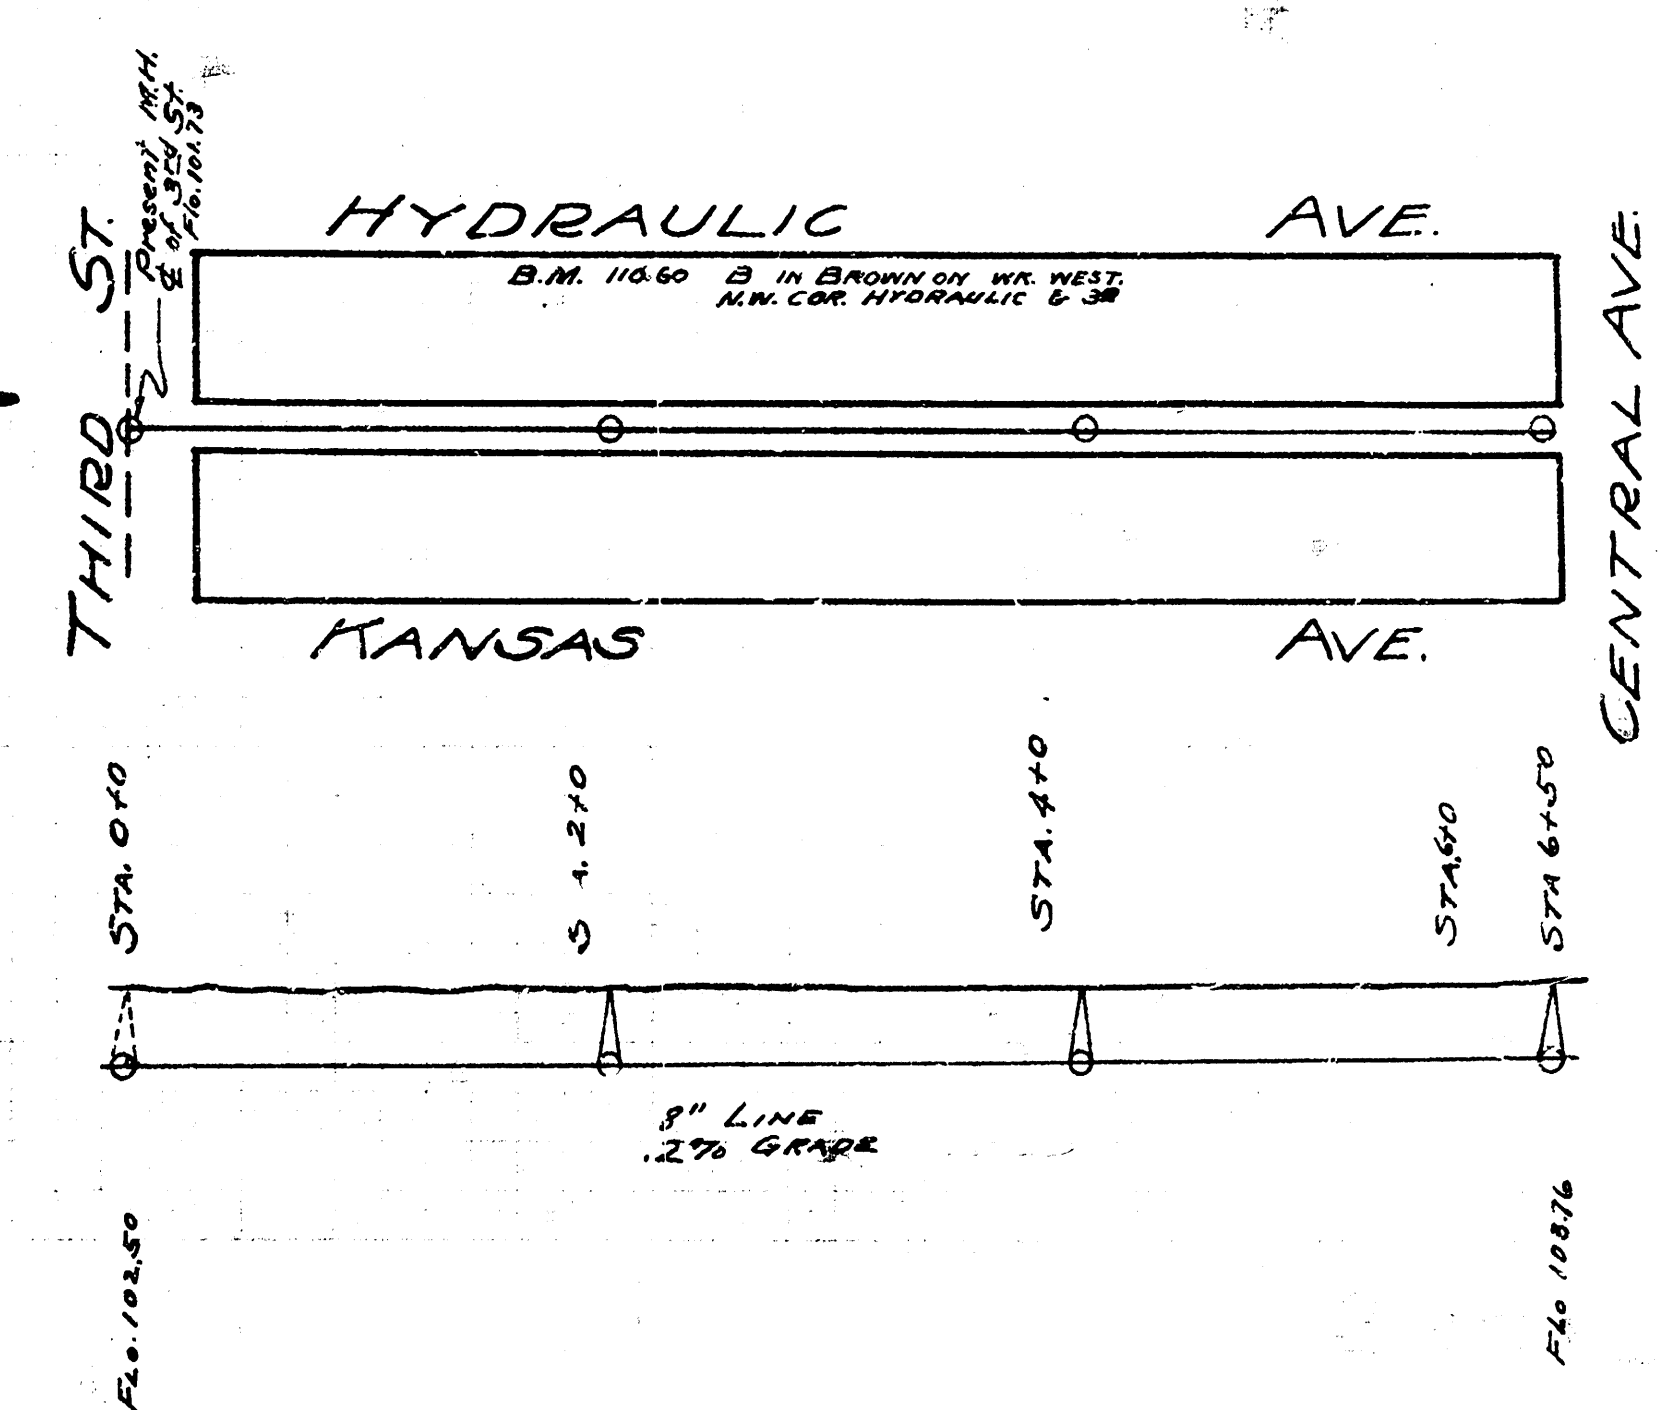

CENTRAL AVE.