


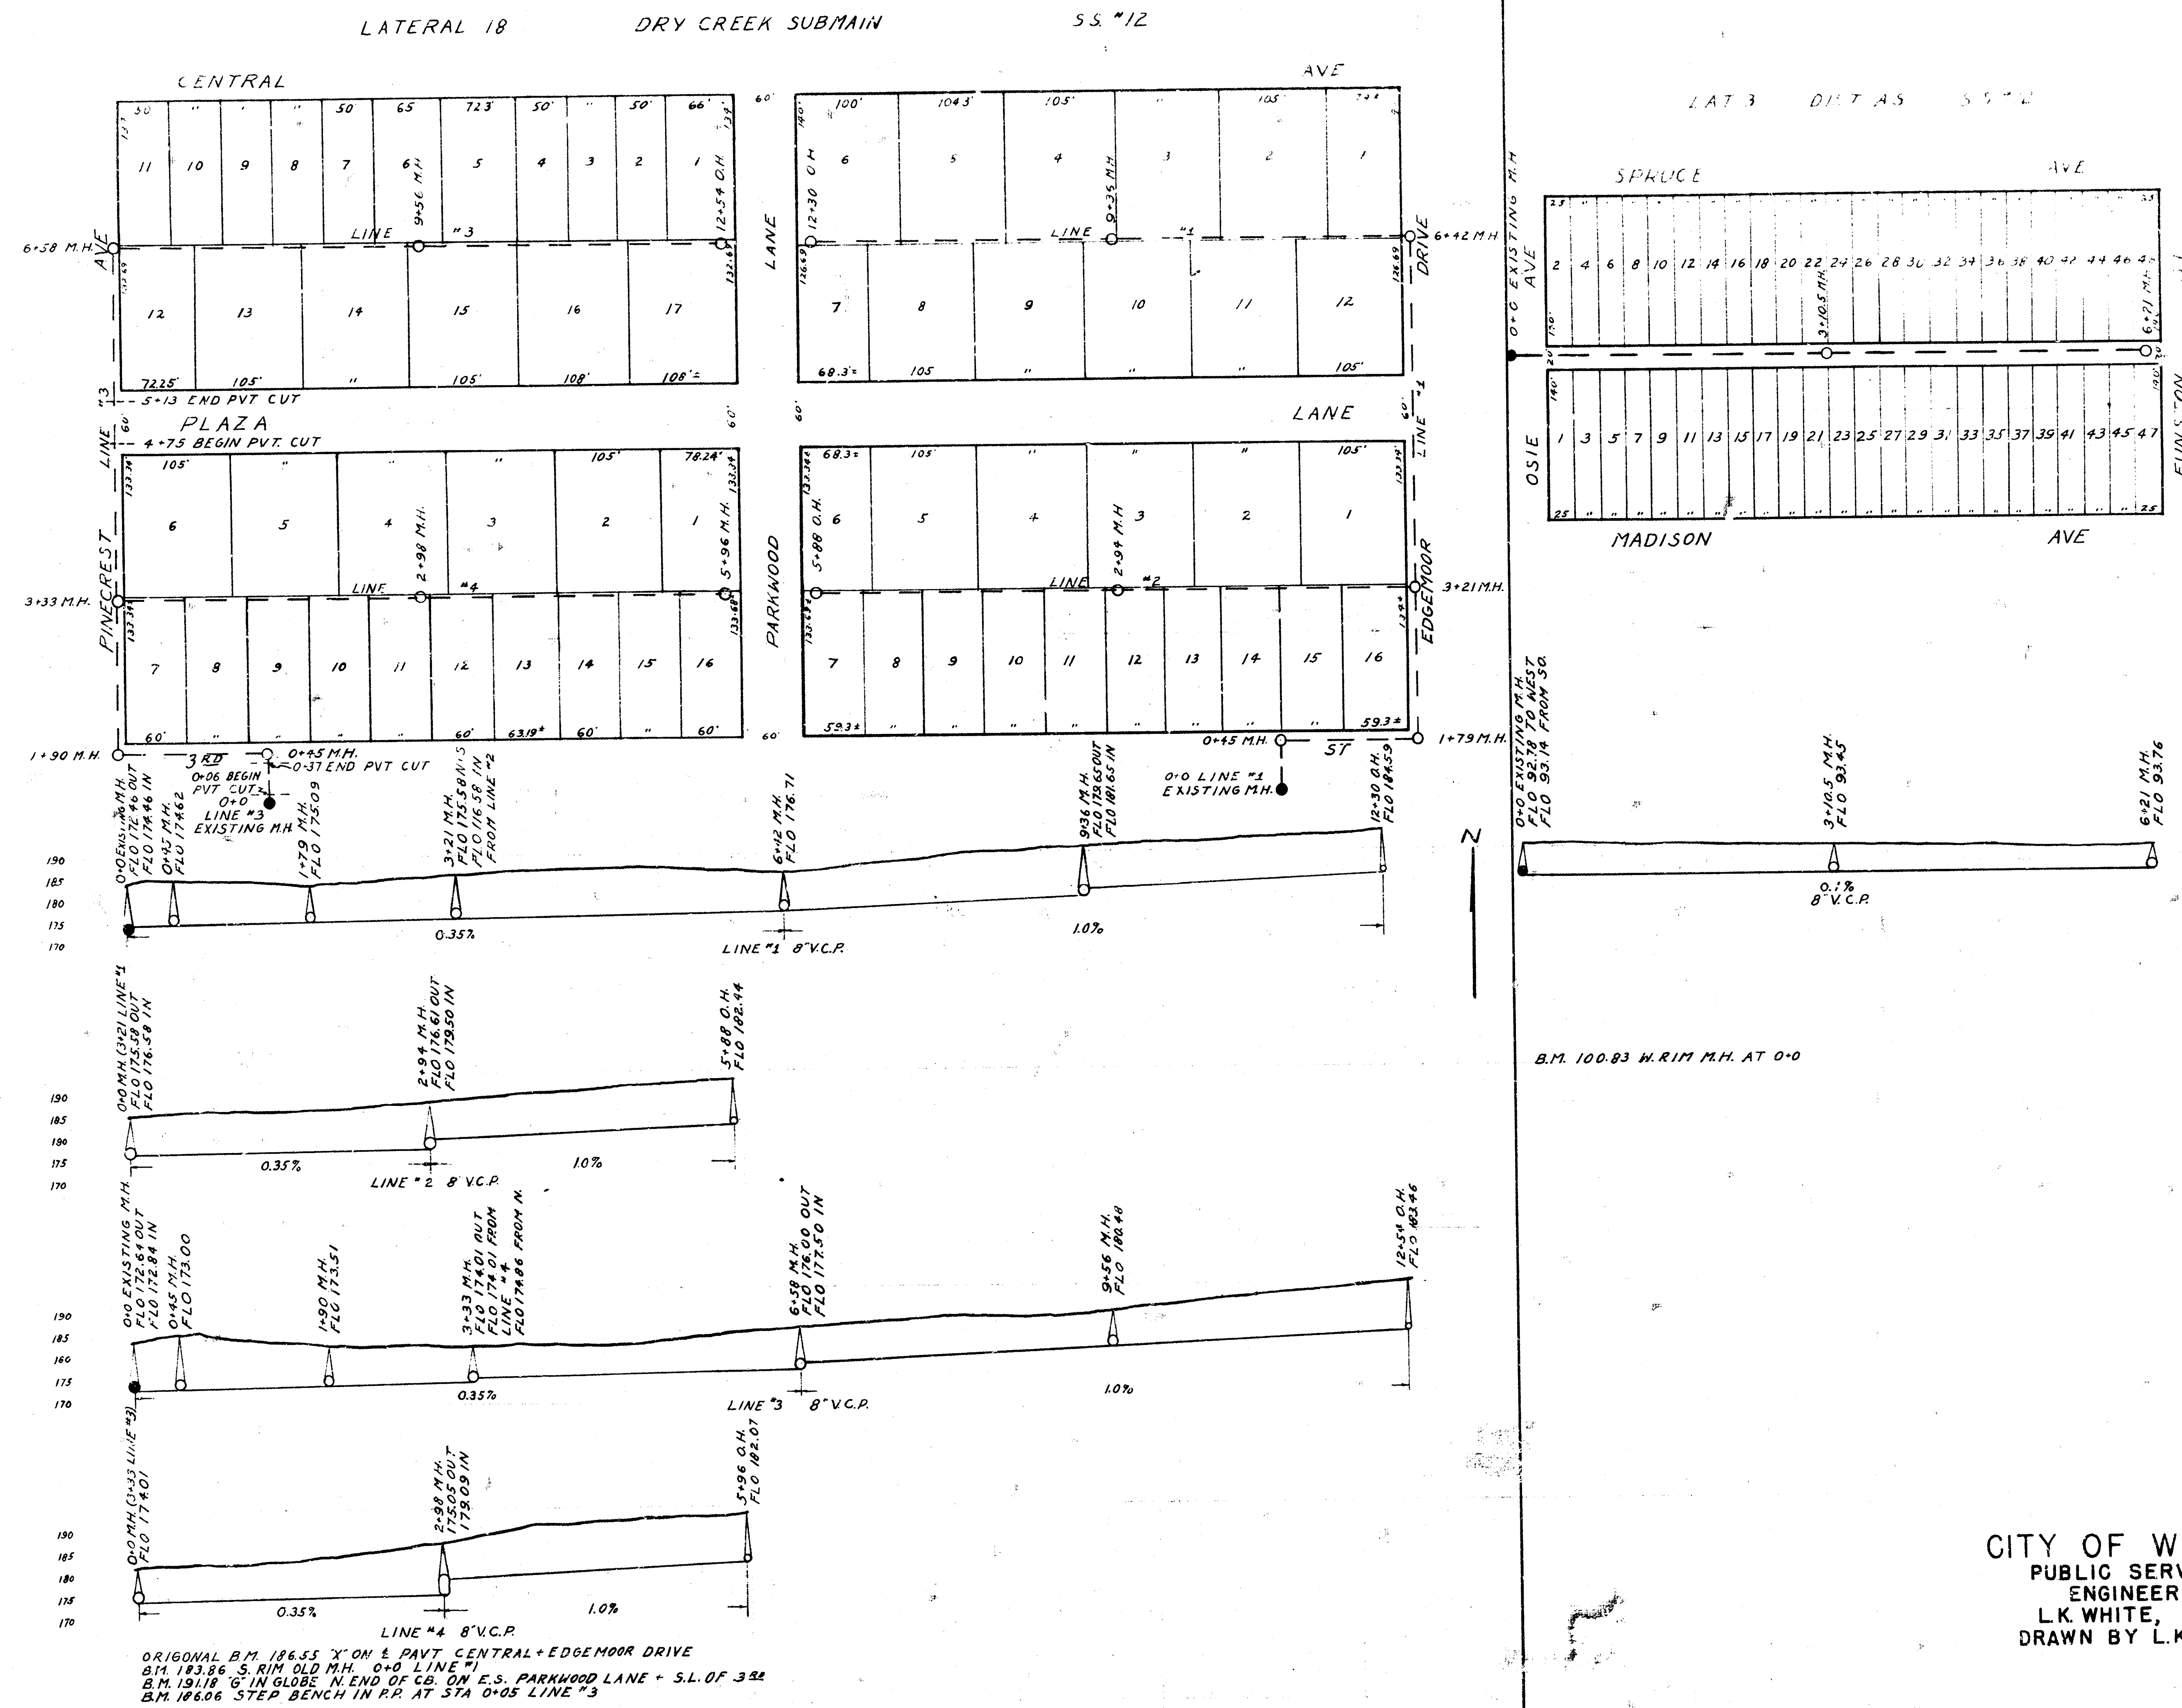

CITY OF WICHITA, KANSAS
 PUBLIC SERVICE DEPARTMENT
 ENGINEERING DIVISION
 L.K. WHITE, CITY ENGINEER
 DRAWN BY L.K. SUHM FEB. 1946