

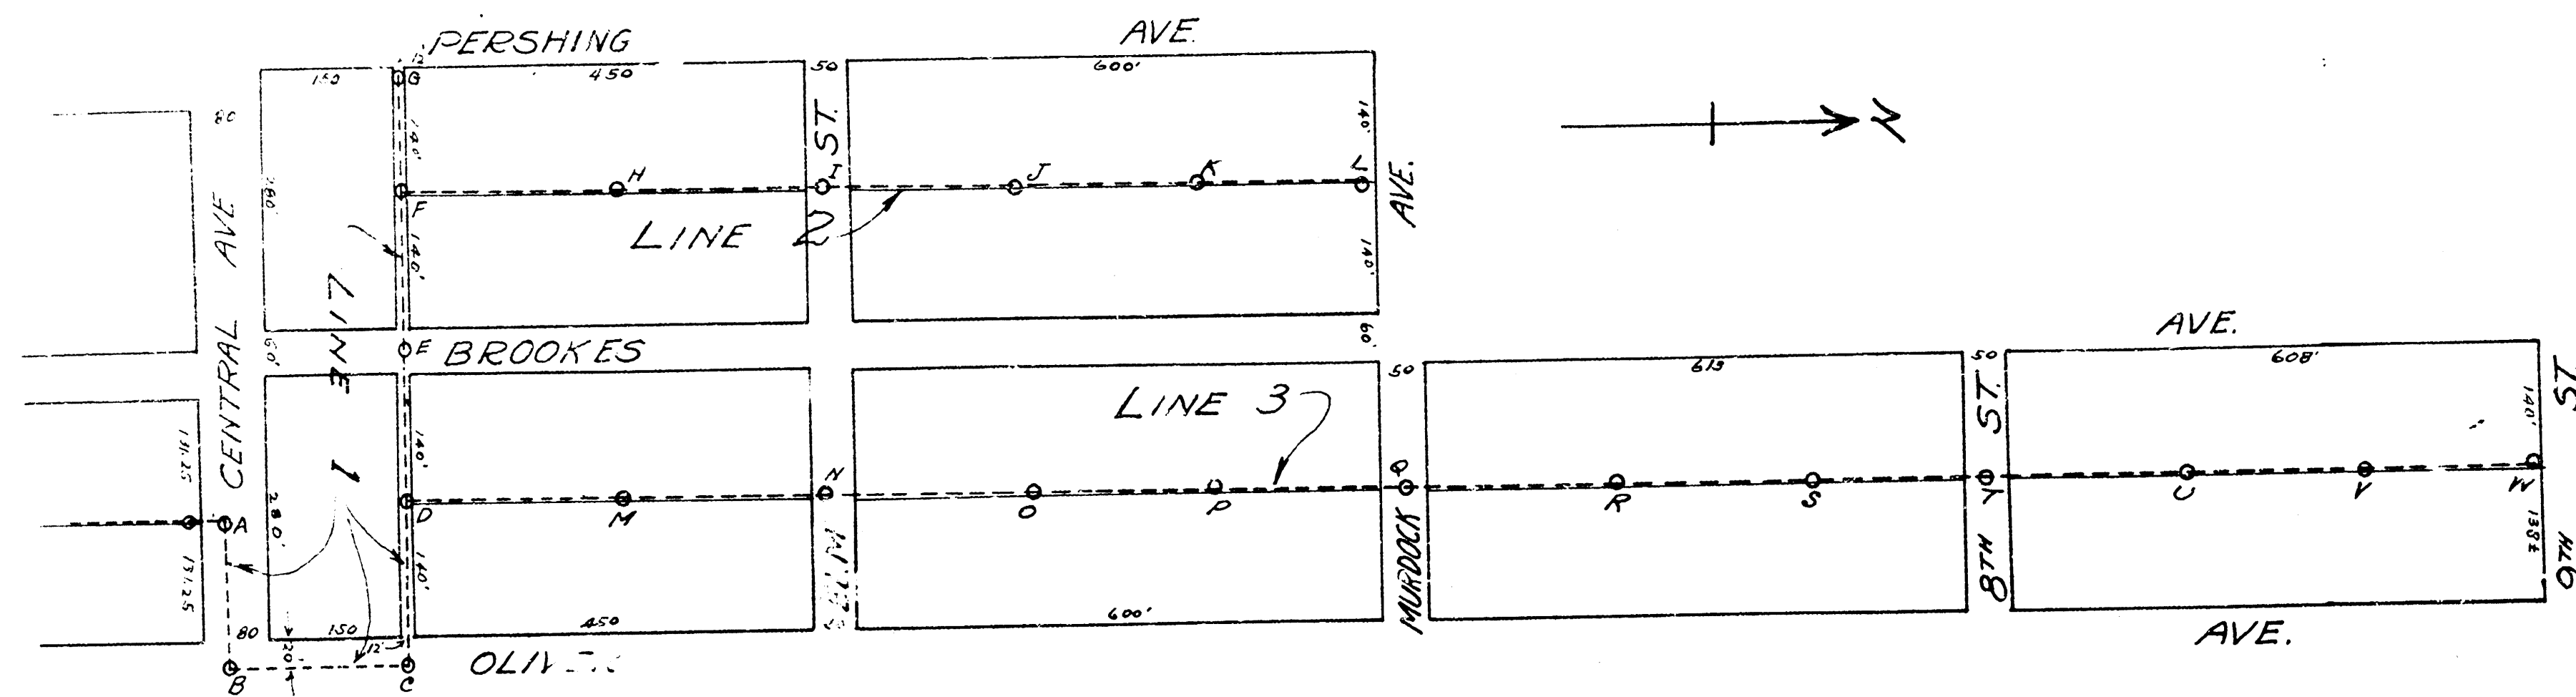
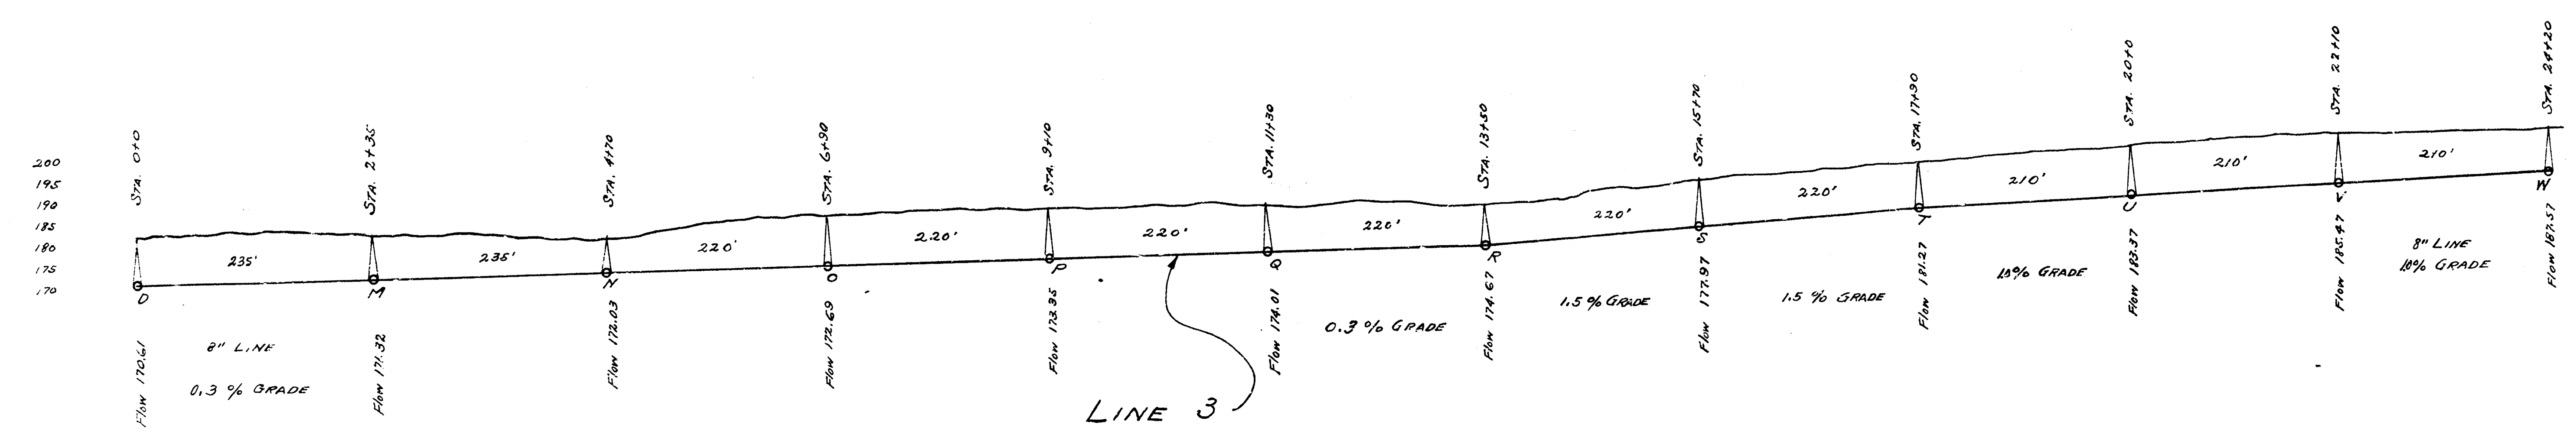


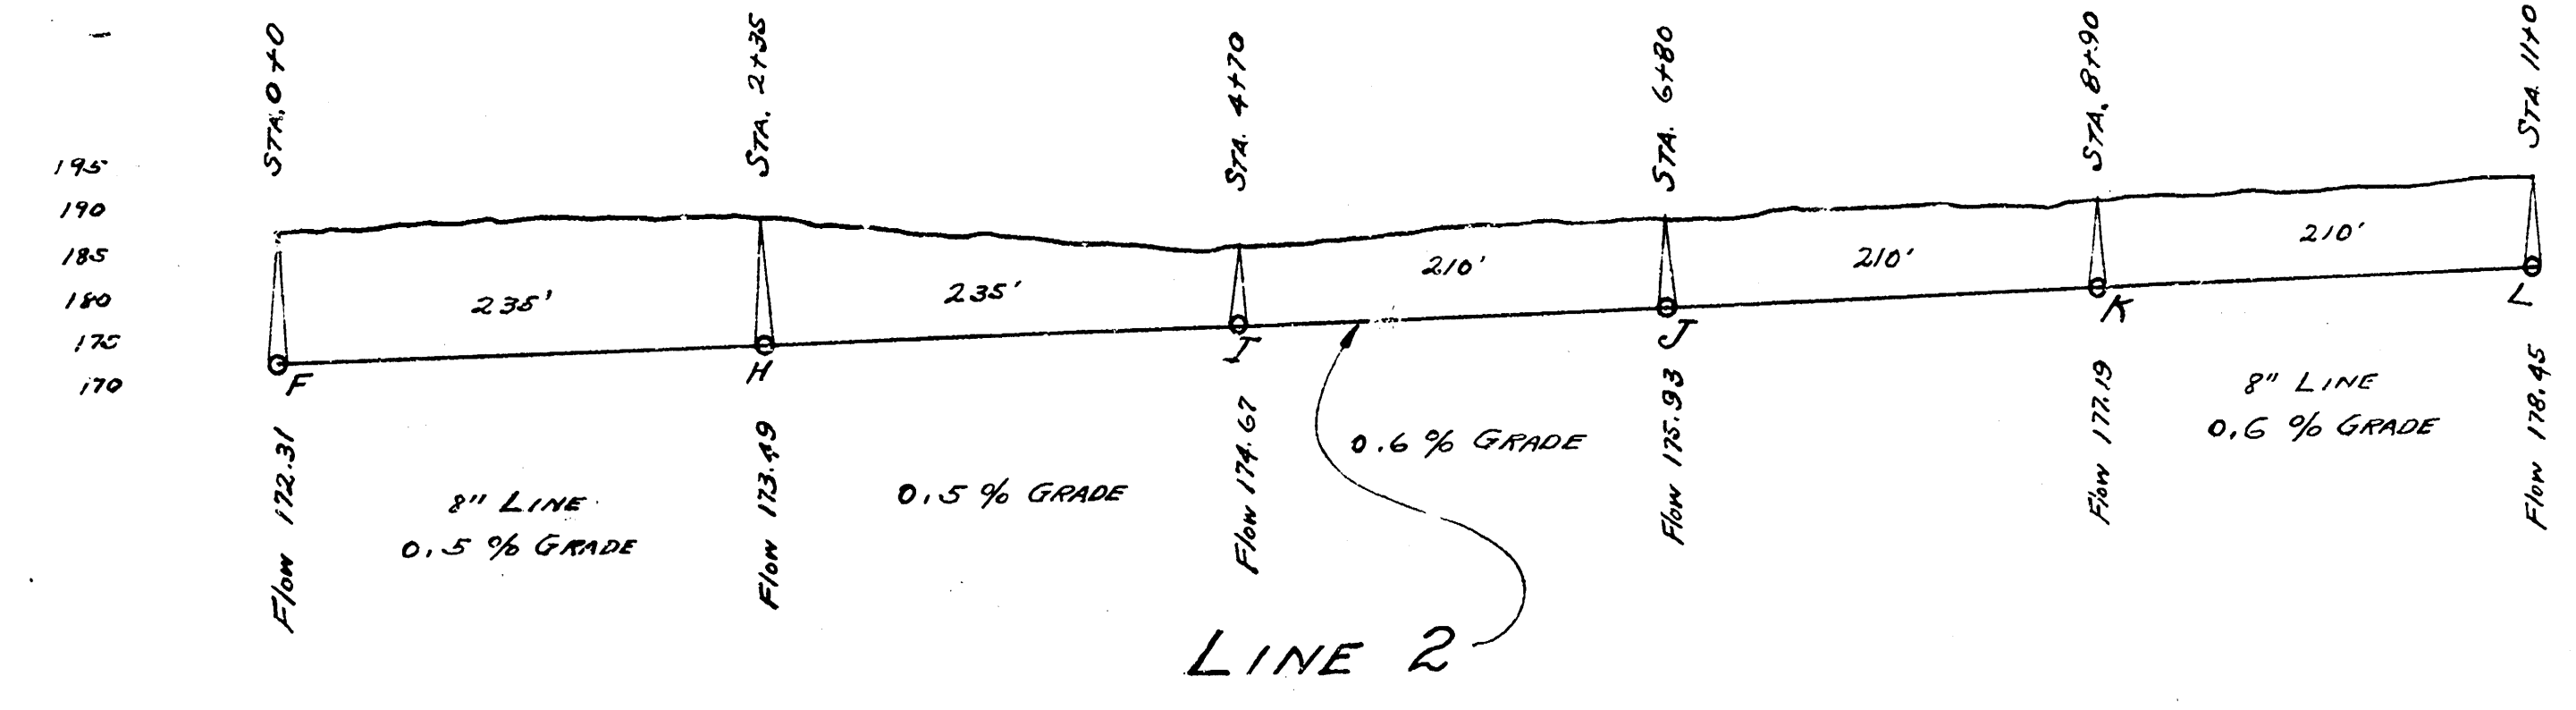

B.M. 177.92 Top of thimble, Oliver + Central.

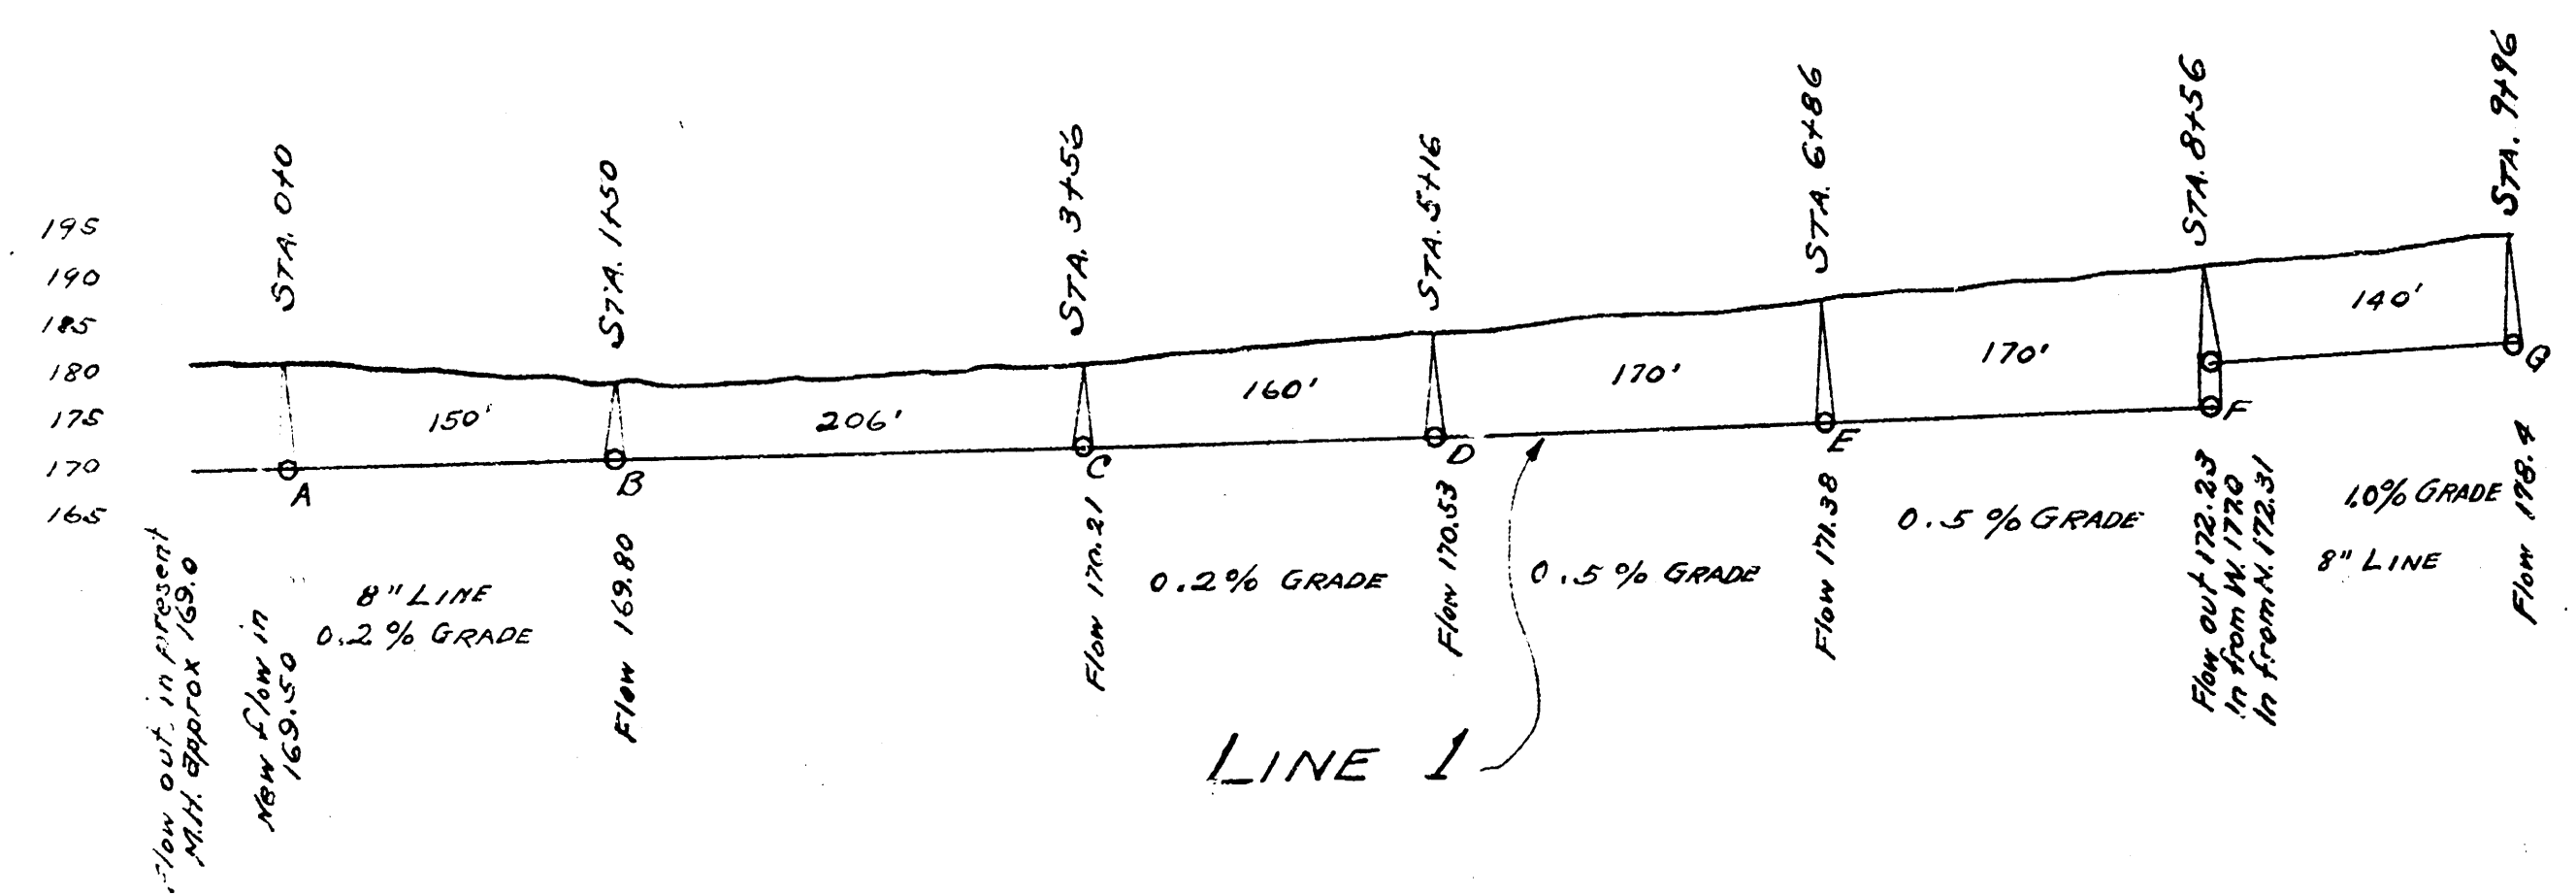

LAT 1- DIST D- SS.No. 12