
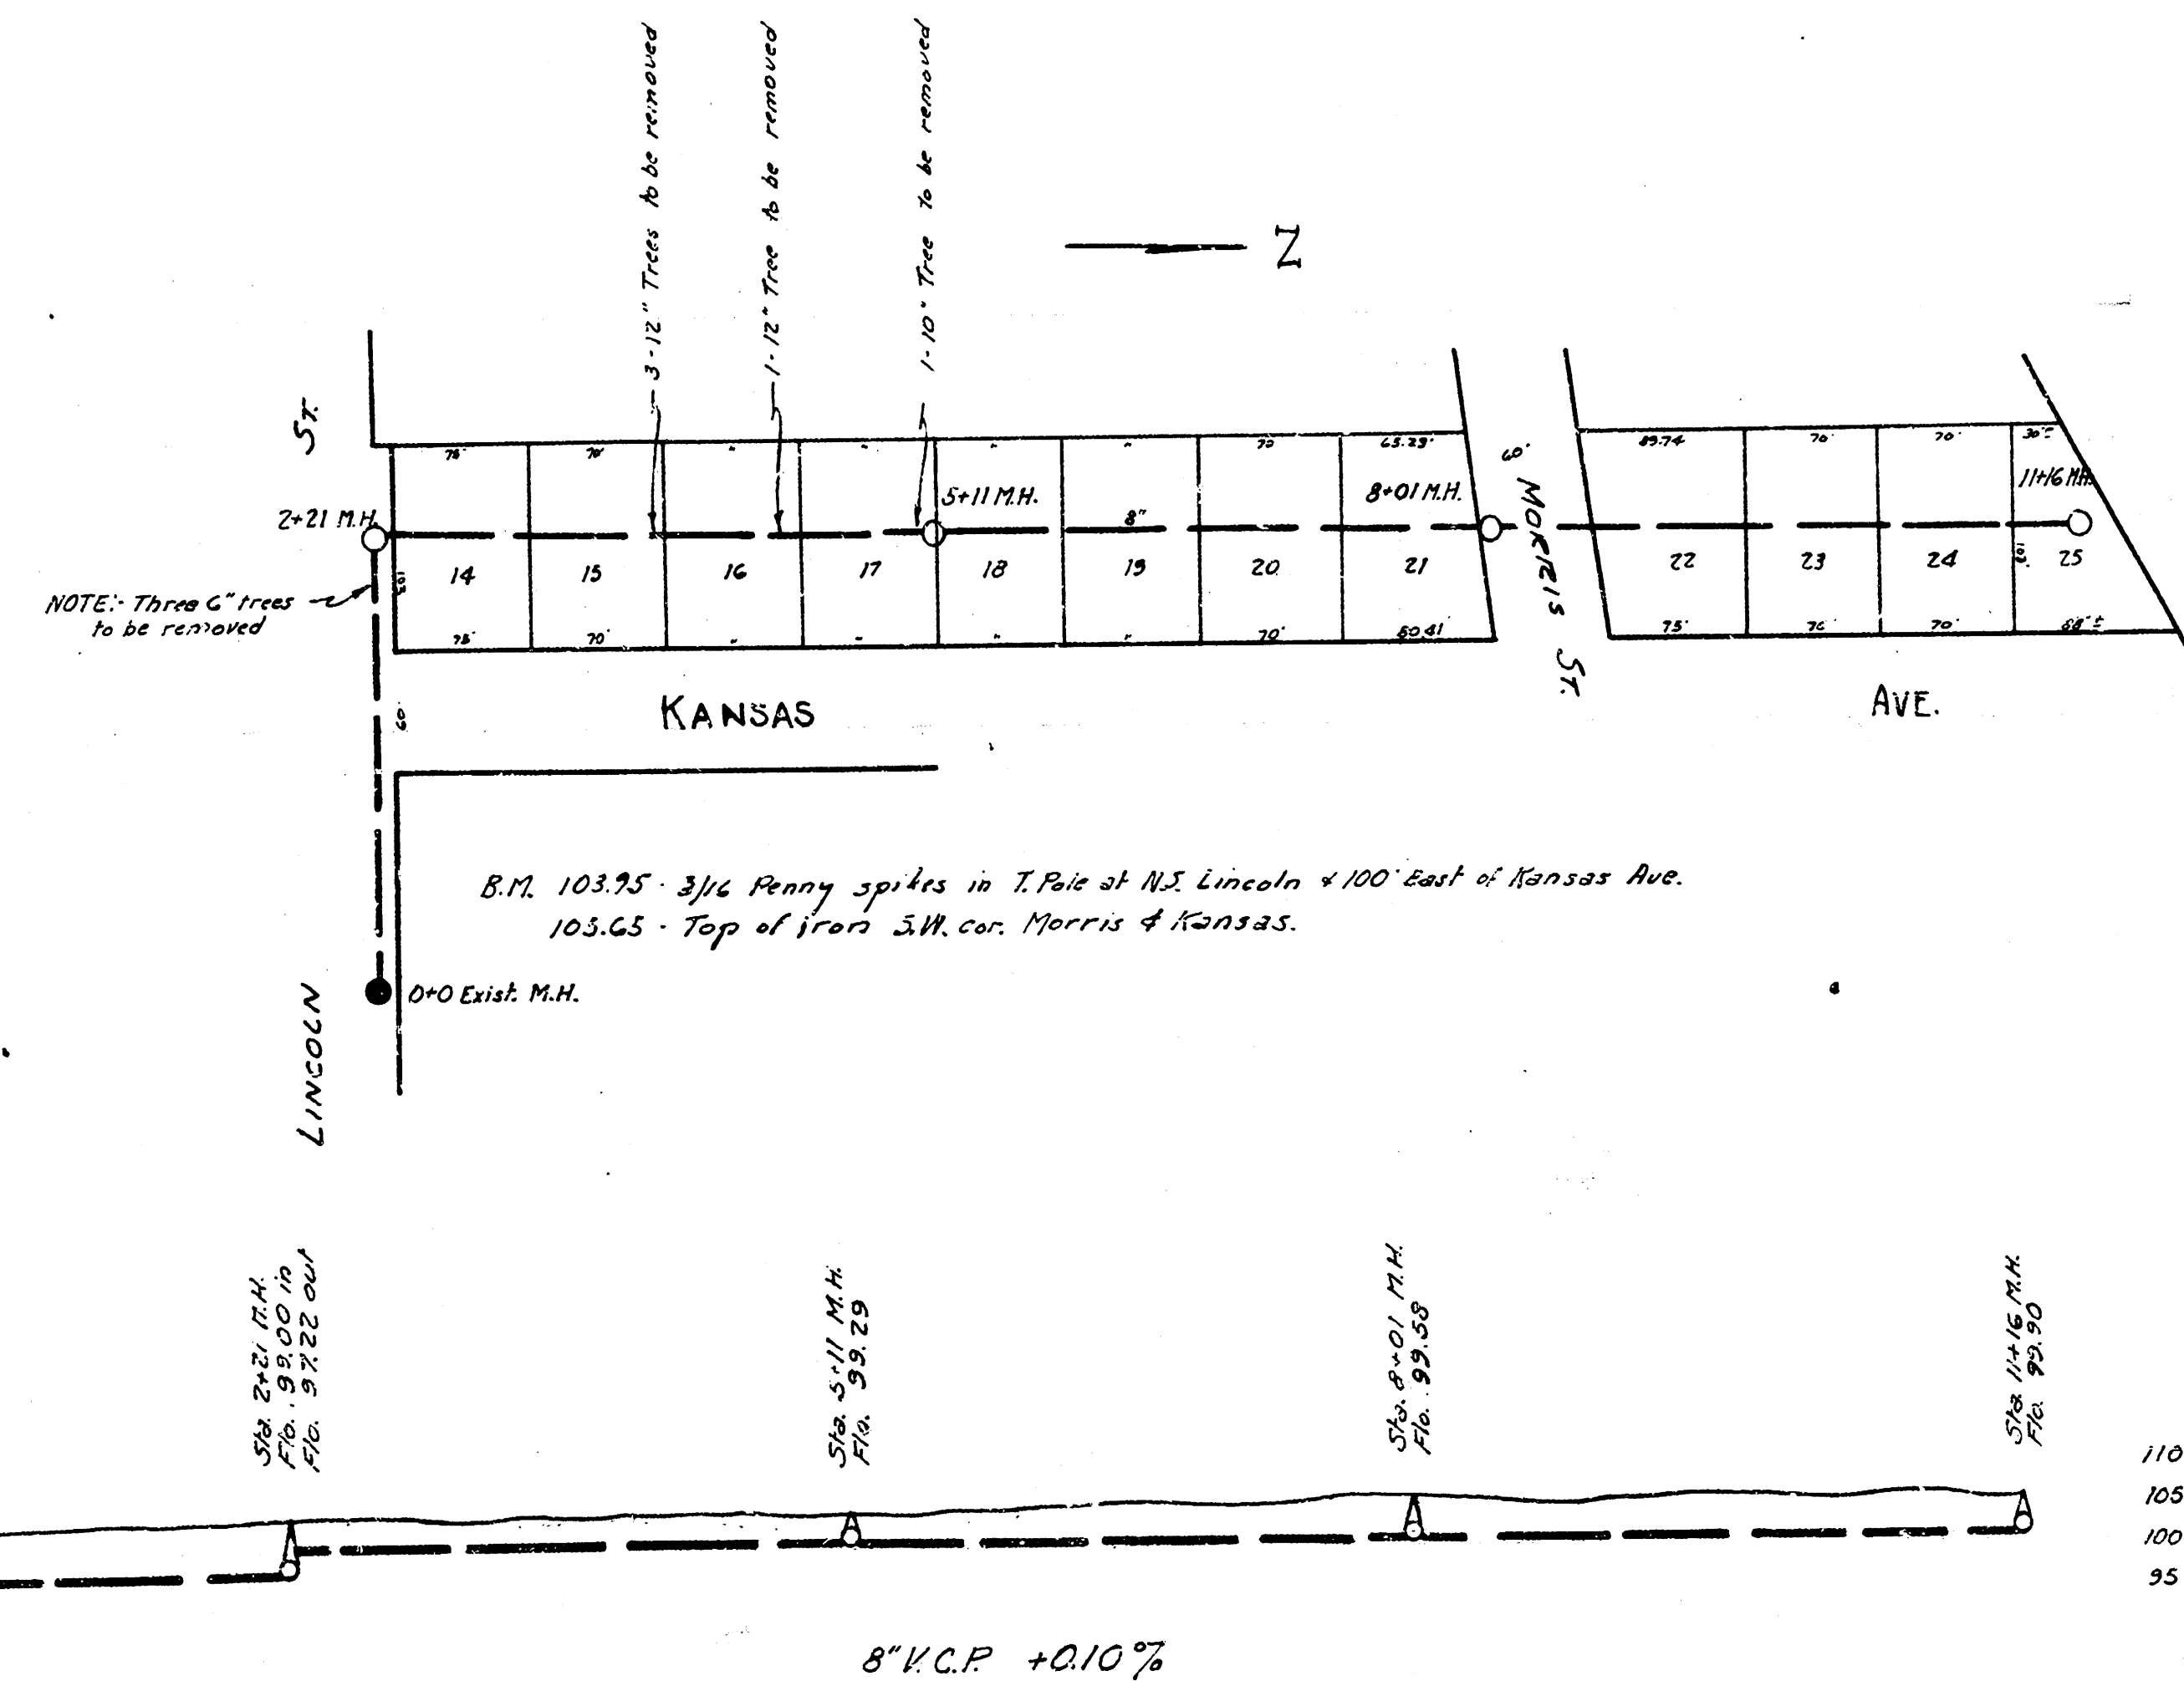


LAT W DIST E S.S. #12

B.M. 207.63 T IN TROY, TOP FIRE HYDRANT S.S. 17th + ROOSEVELT
B.M. 213.38 PROP. IRON S.S. 18th BET. ROOSEVELT + GENTRY

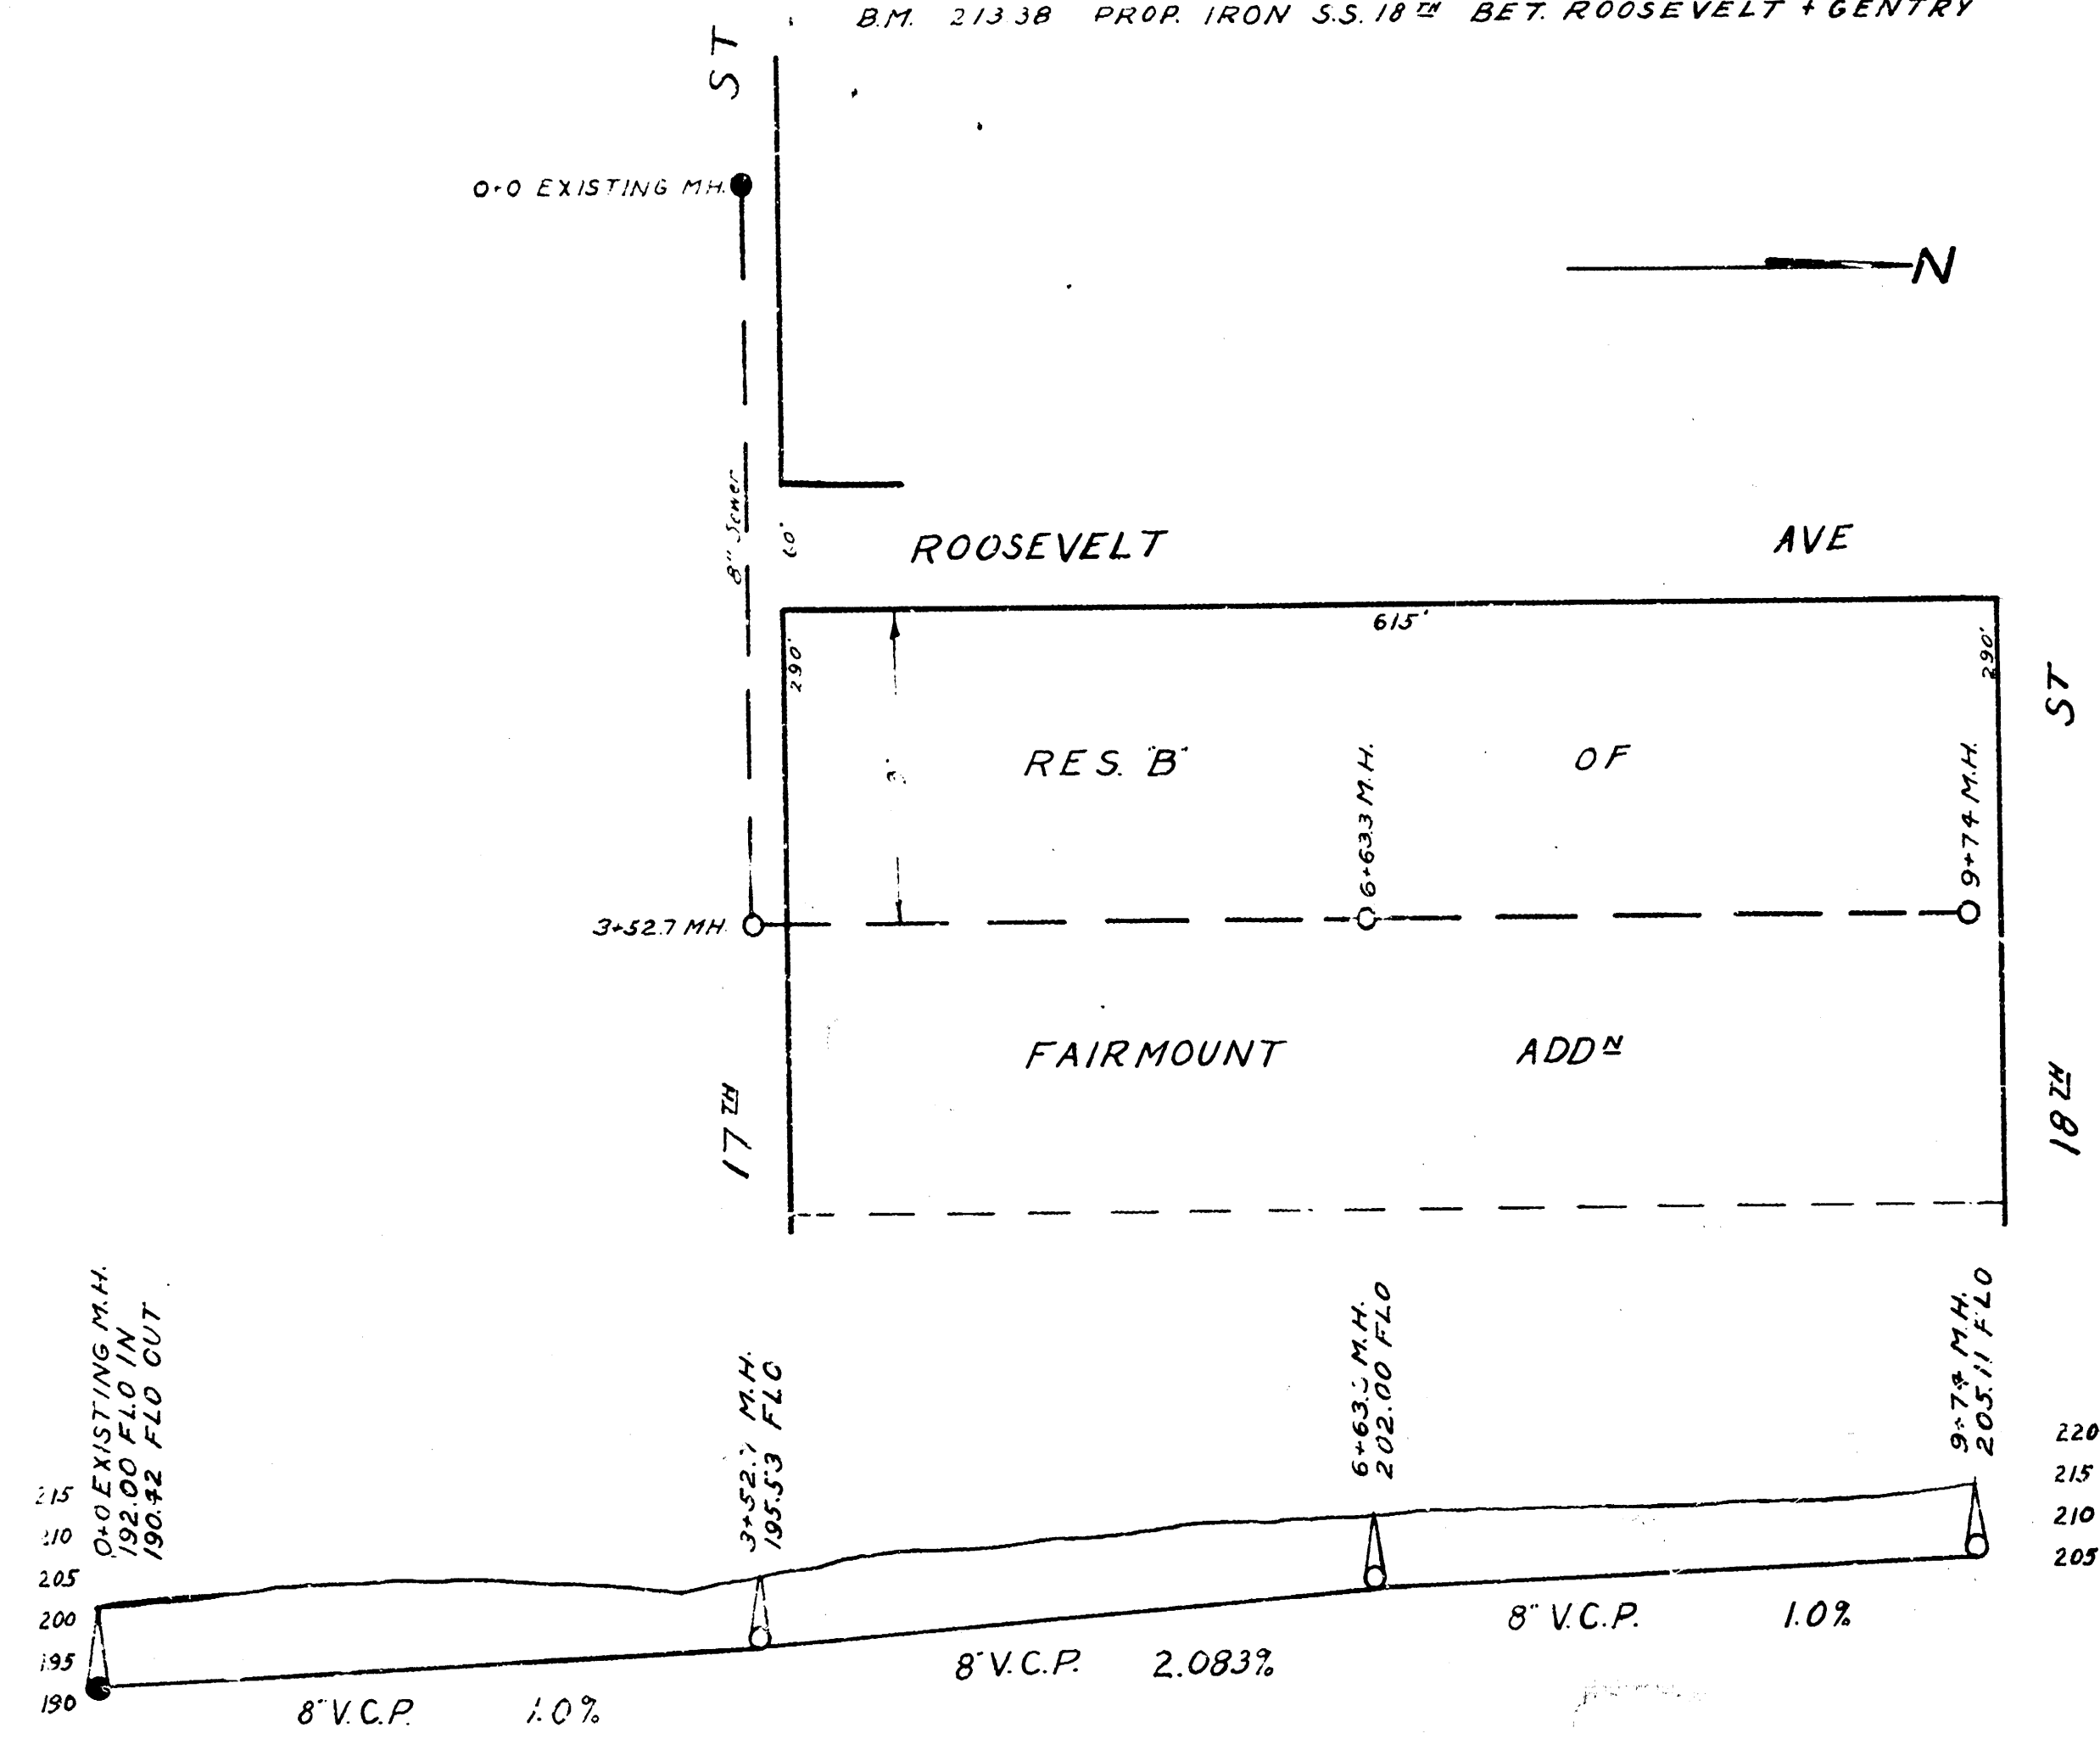

LAT. 26. S.S. #20

DEPARTMENT OF PUBLIC SERVICE
ENGINEERING DIVISION
L. K. WHITE, CITY ENGINEER
LATERAL 26, S.S. #20
Plan Scale 1"=60' Dec. 1946
PROJECT CZ6-30