



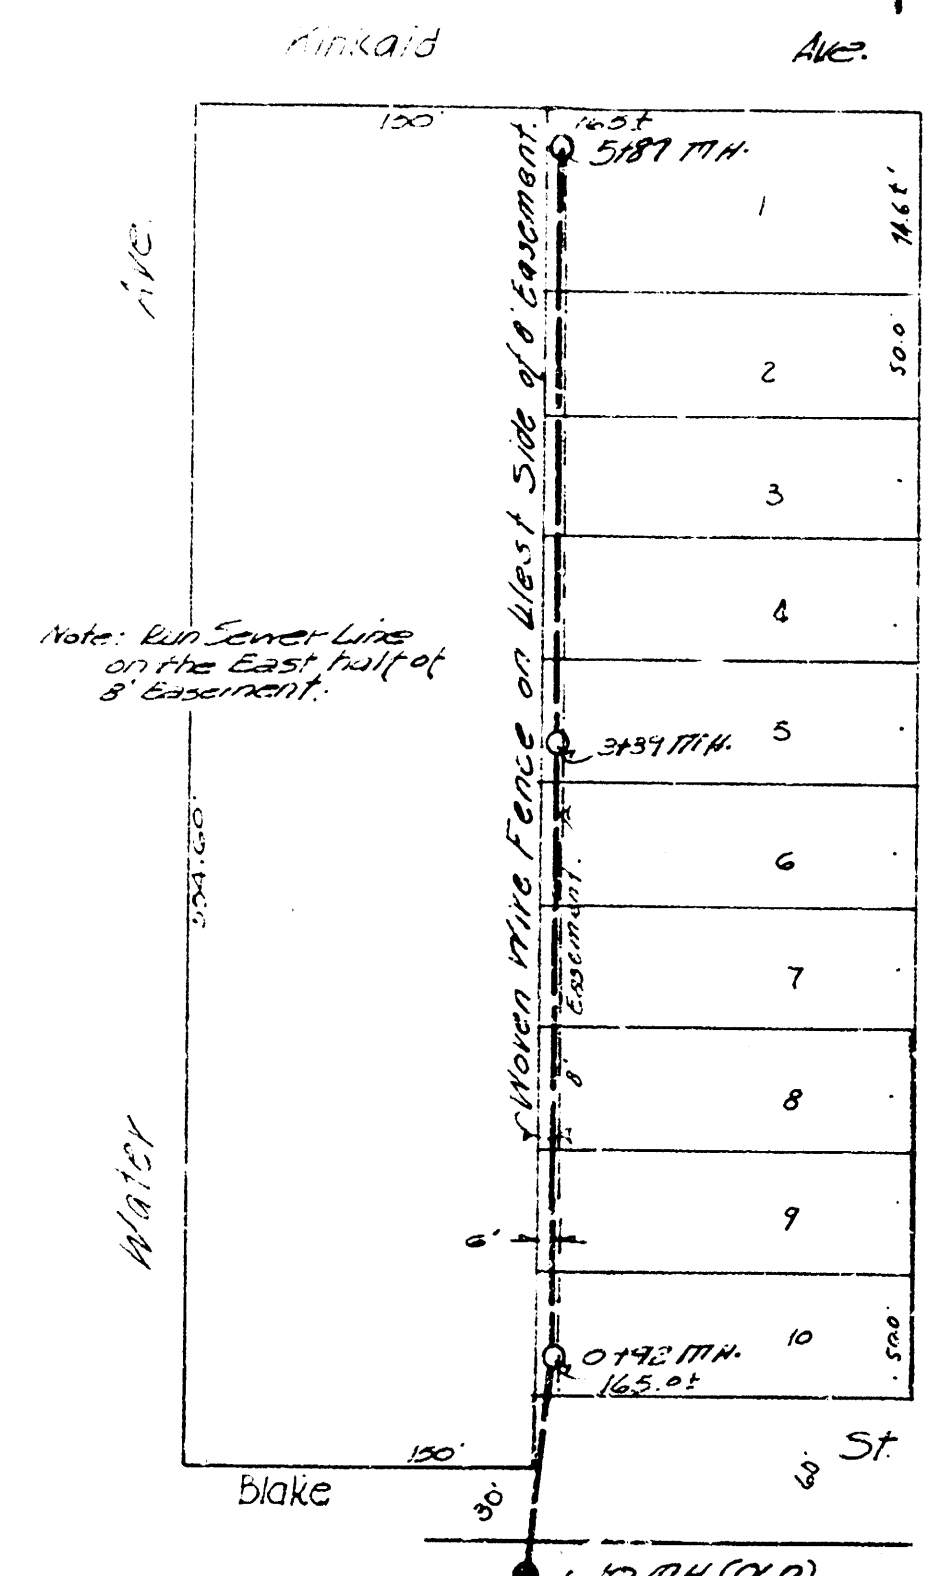


LAT. 12, DIST. A, 33' 20"

27' 10" 1/2 H.L. Kirkland E. & Main  
B.N. 14.12

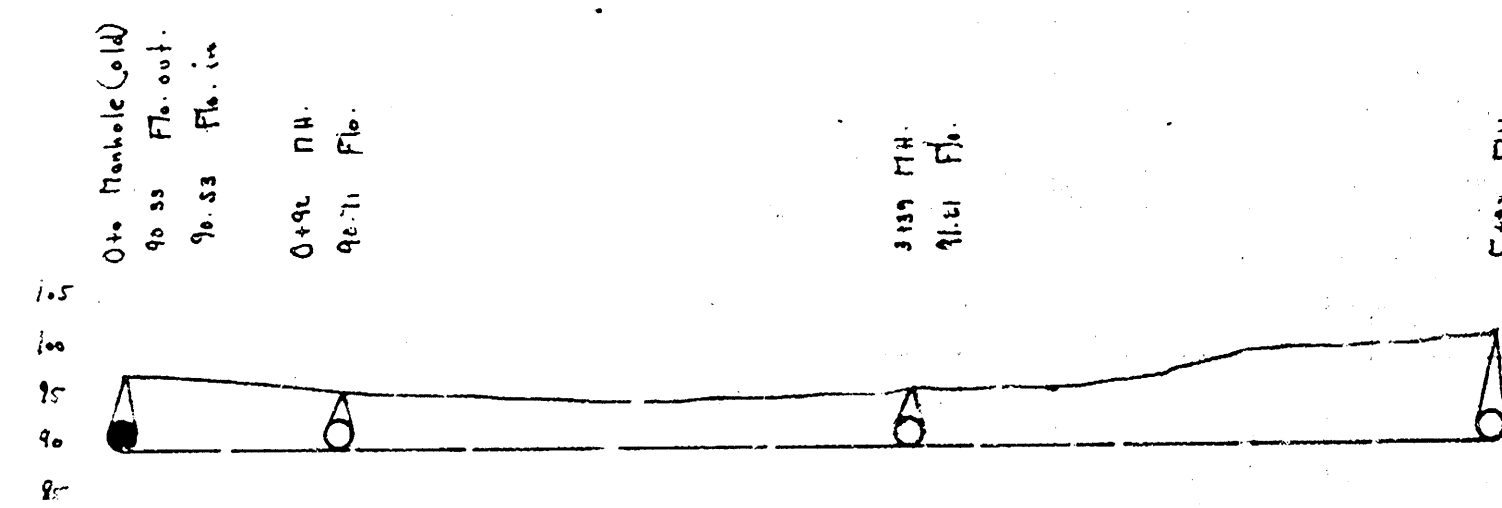


Lat. 12, Dist. A, 33' 20"

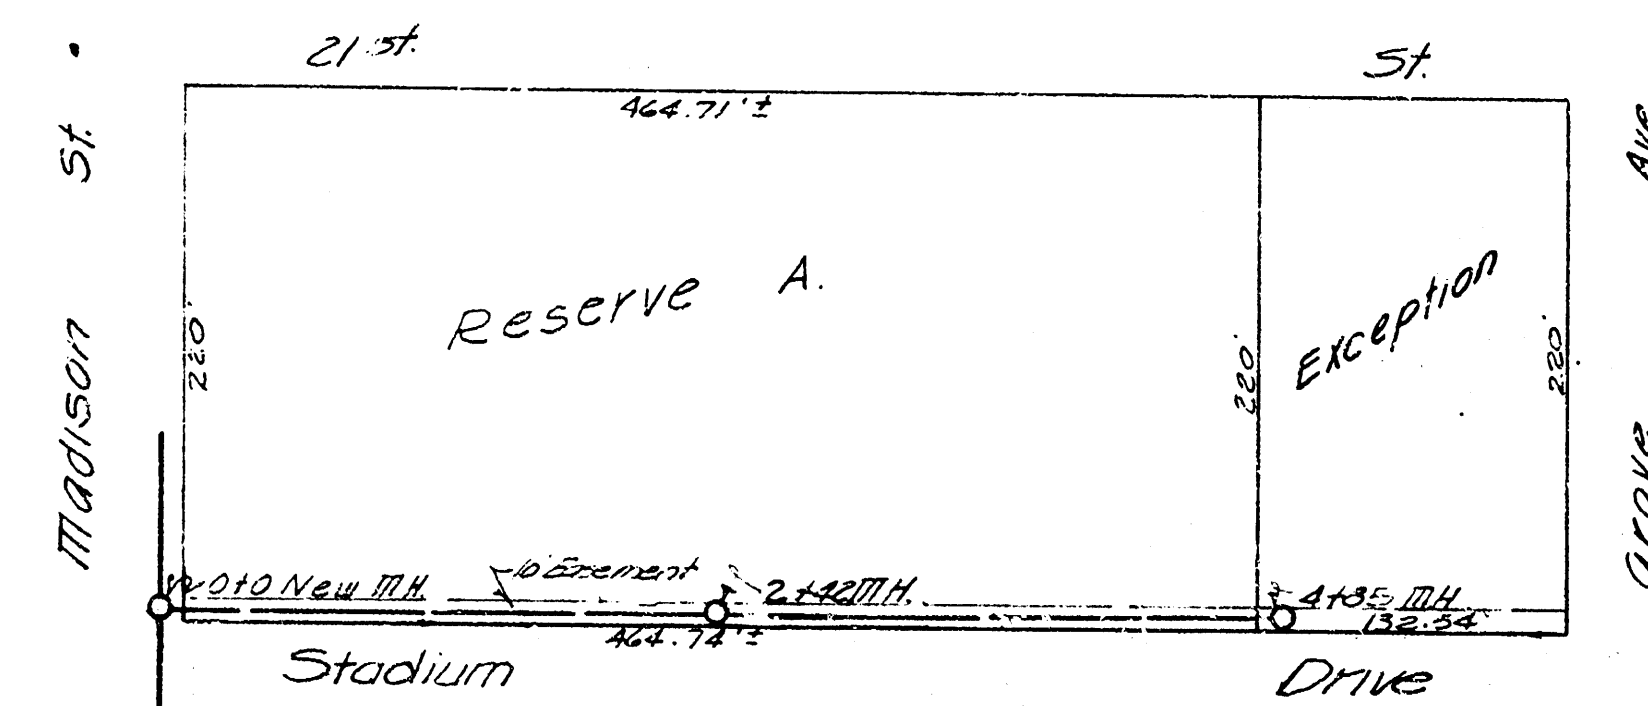


Lat. 9, Dist. E, 33' 12"


B.N. 128.90 New Cor. Sec. 20, Block No. 2207 Shadyside  
B.N. 'G' in Slope on lot @ Dr. # 5543 Shadyside Eas. 182.82

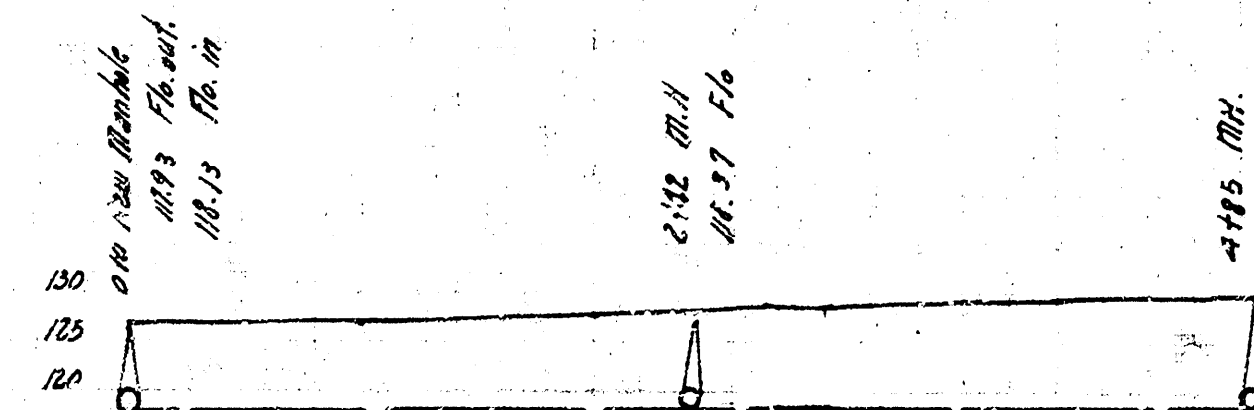

Lat. 9, Dist. E, 33' 12"

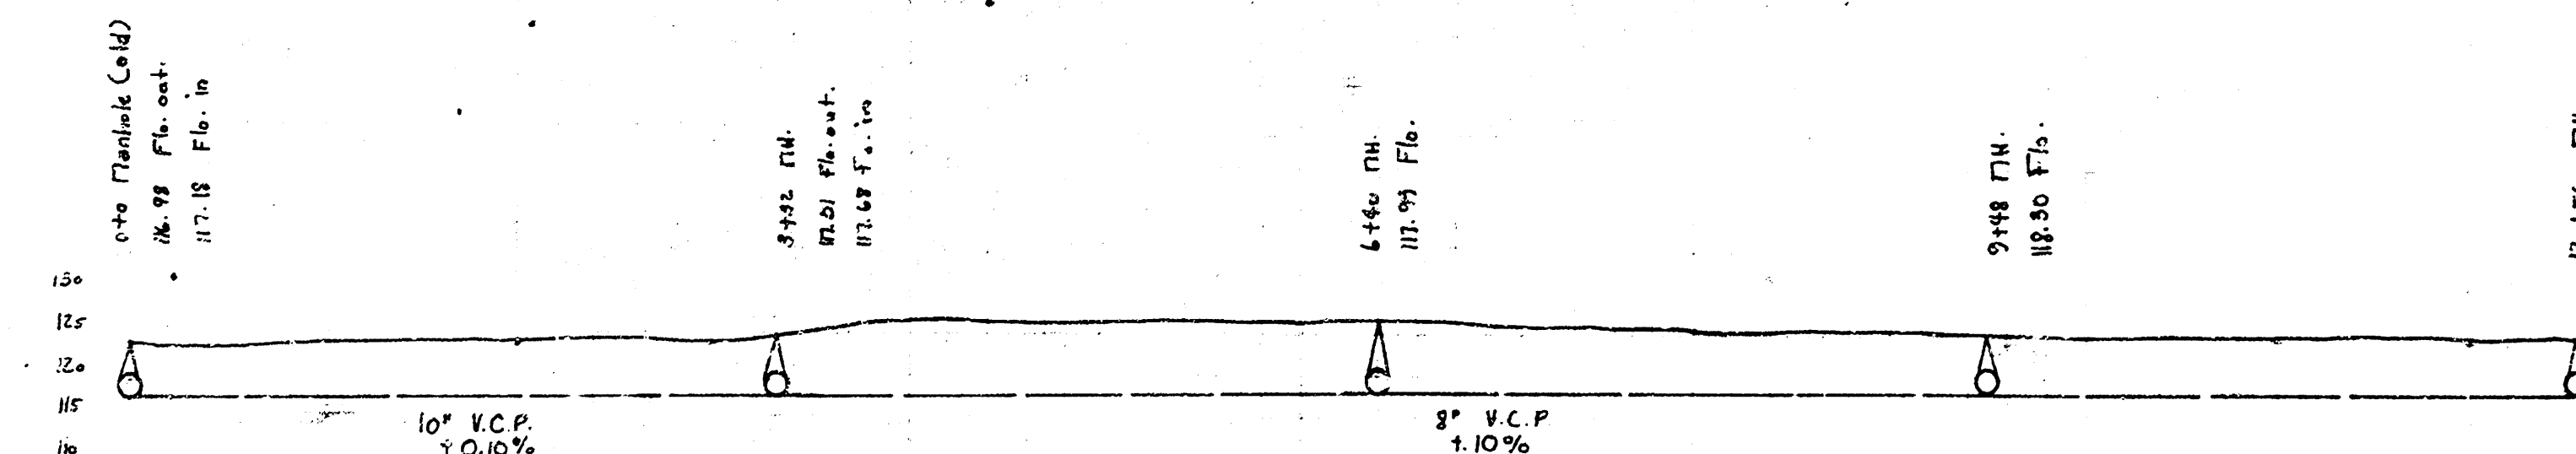

LAT. 0, DIST. T, 33' 20"

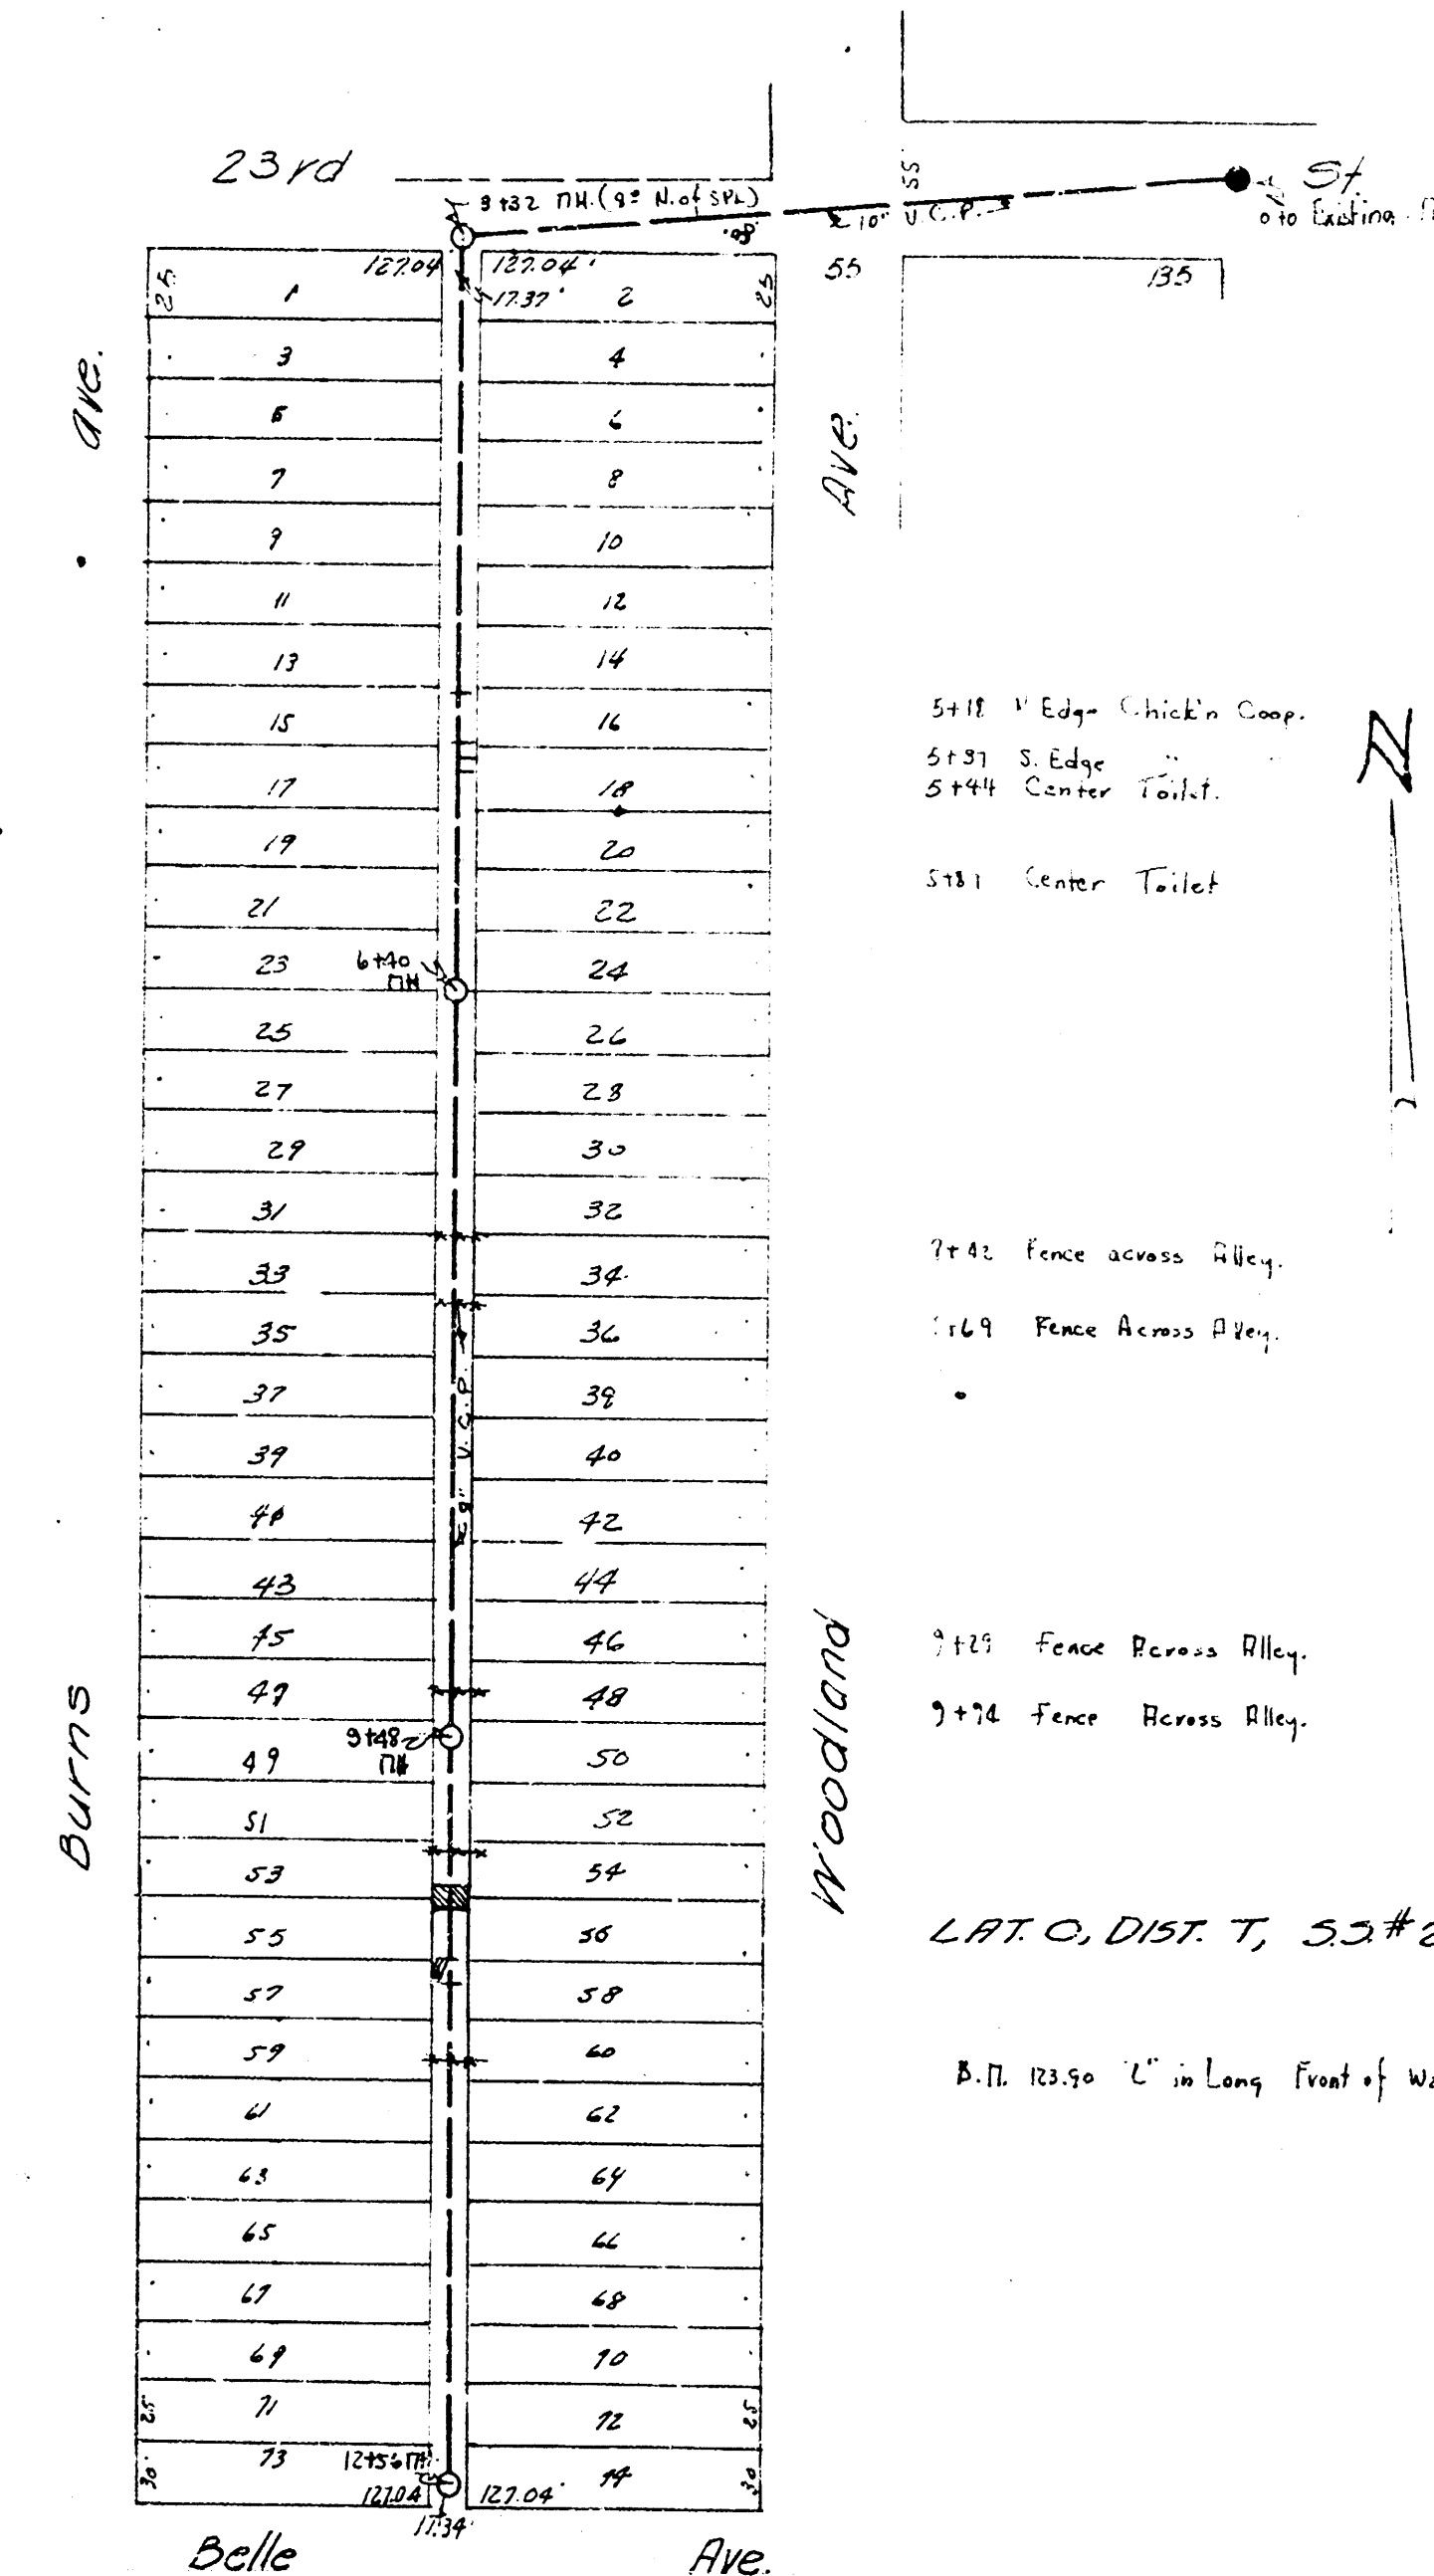

LAT. 0, DIST. T, 33' 20"

B.N. 123.90 1/2 in Long Front of Walk East SE Corner 22' 1/2 Woodland

Lat. 12, Dist. A, 33' 20"  
Lat. 9, Dist. E, 33' 12"  
Lat. 0, Dist. T, 33' 20"

City of Wichita, Kansas

LT White City Engineer

17th 1949