

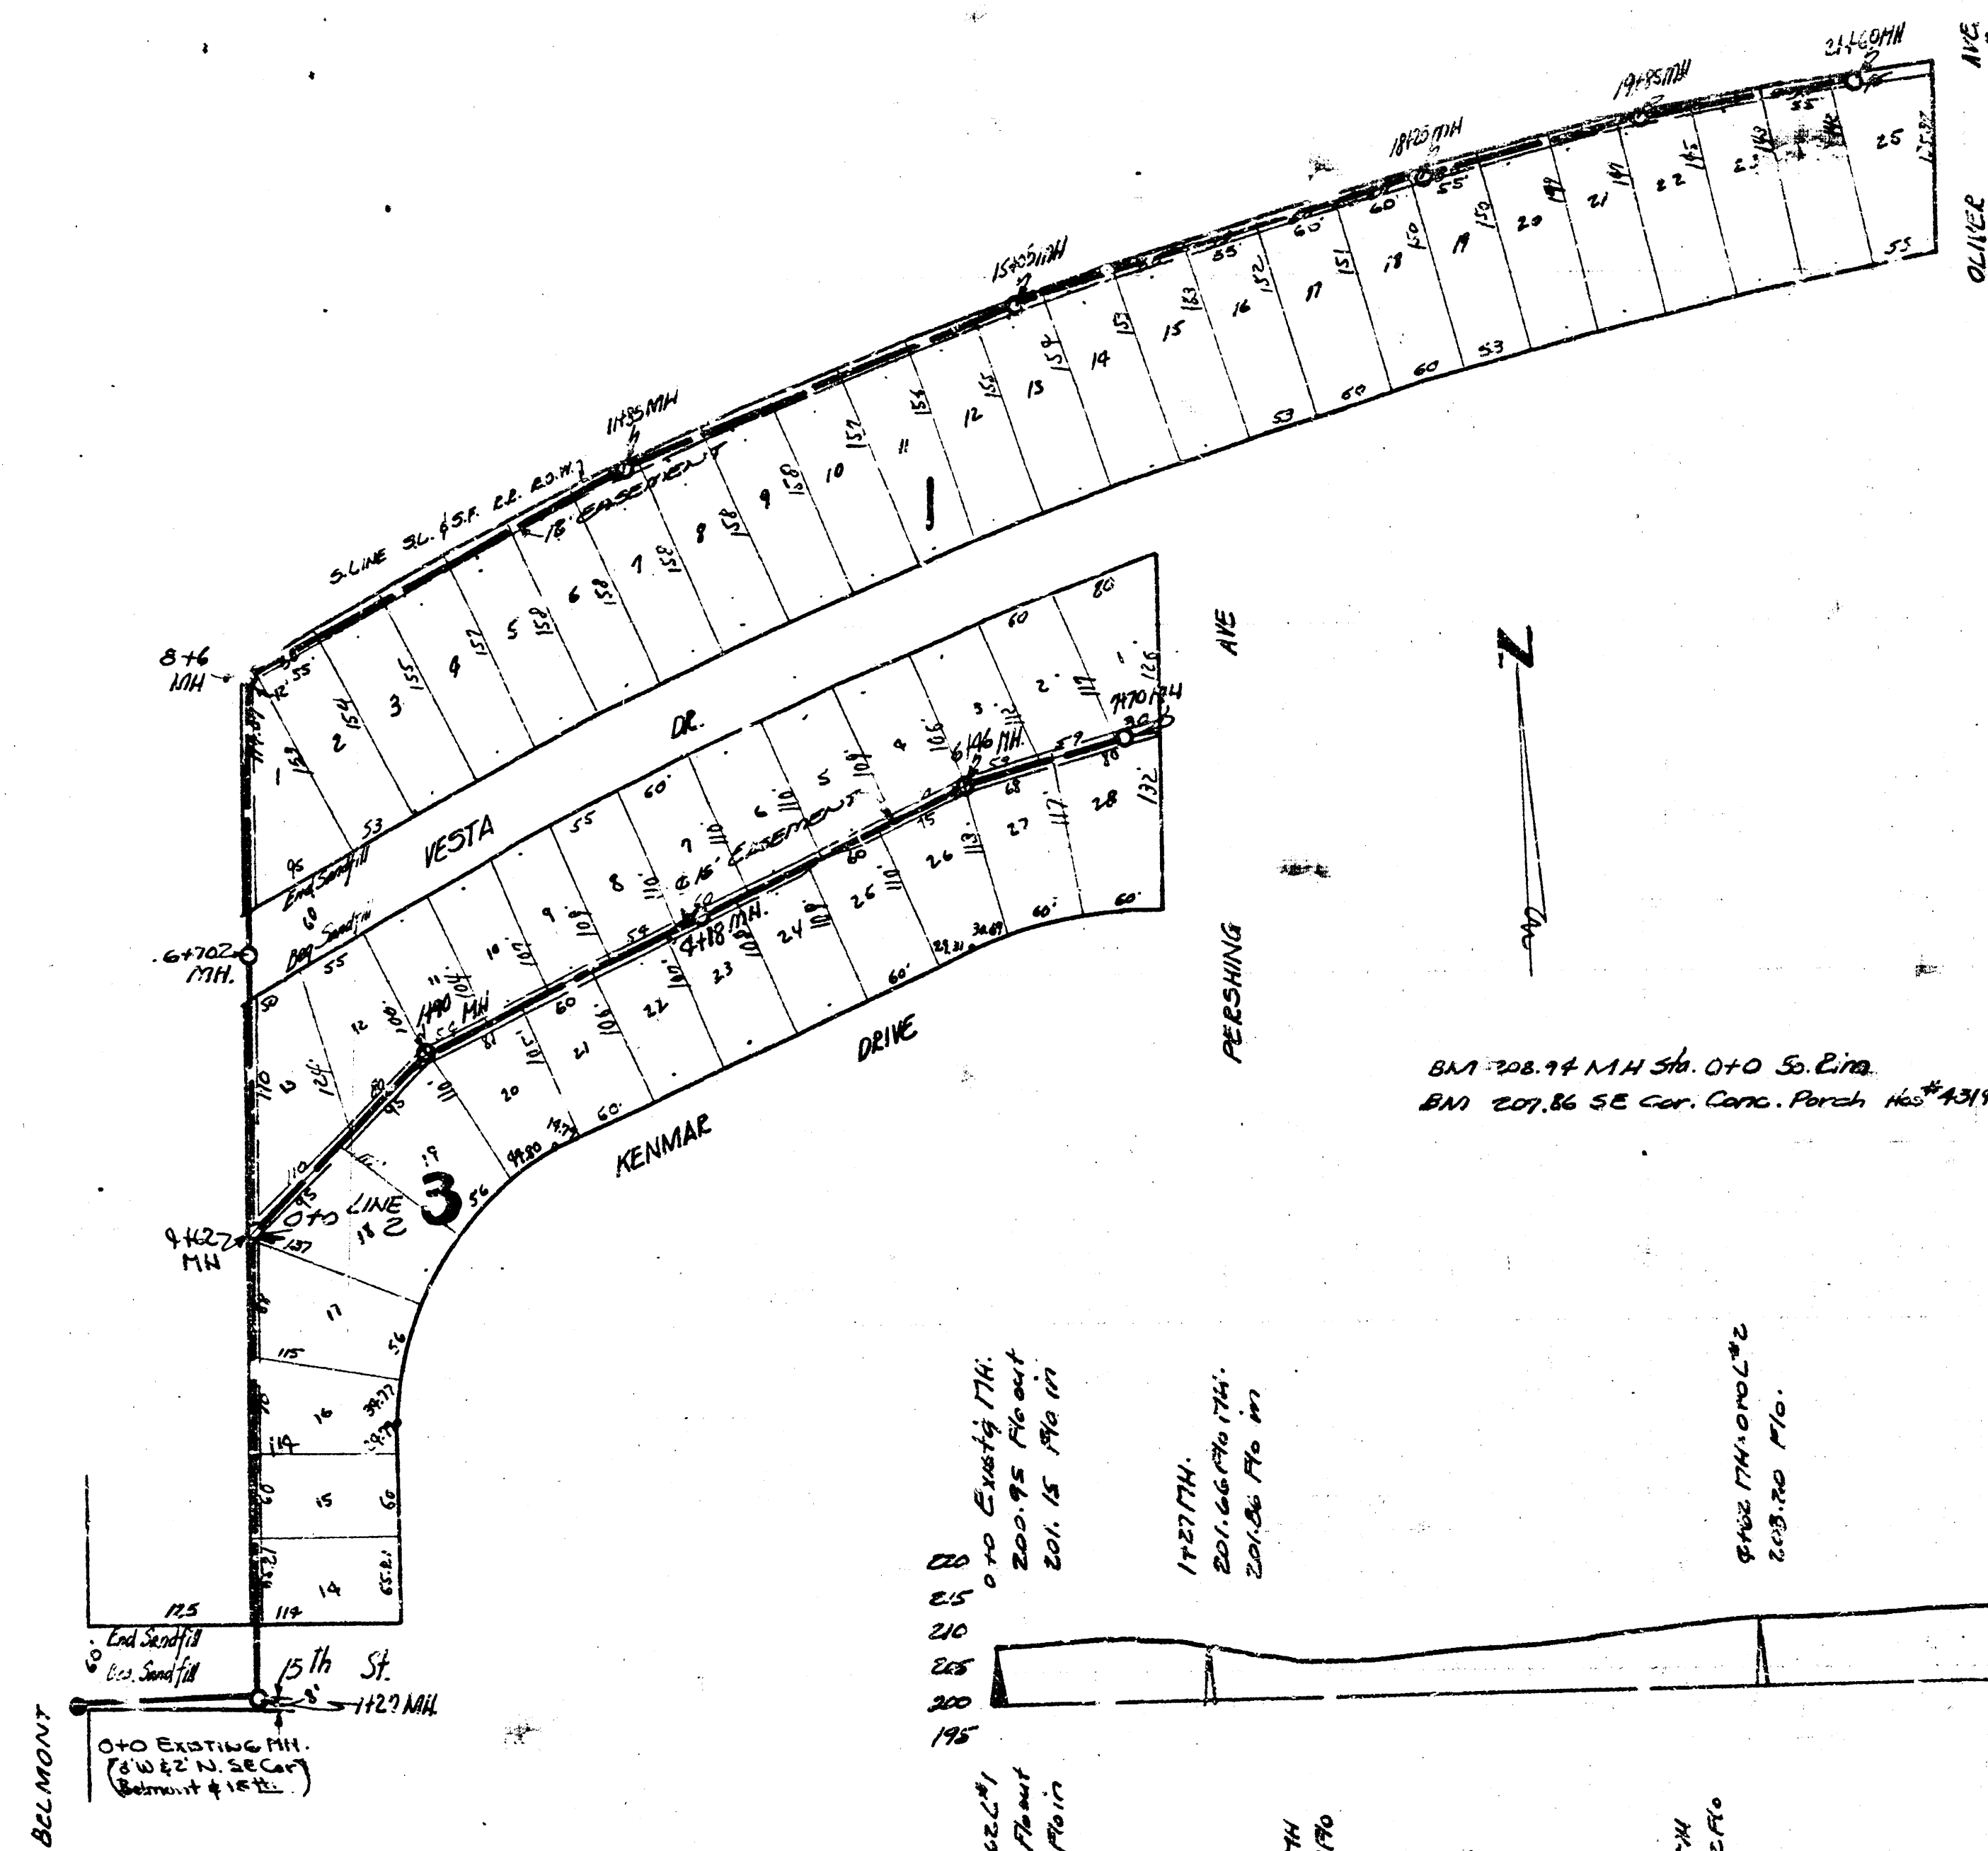


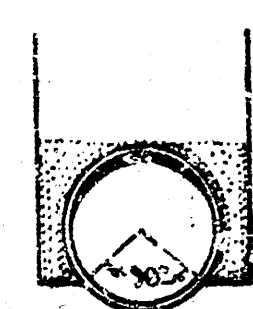

BM 1208.14 M.H. Sta. 0+0 S. E. 17th.
 BM 1207.86 SE Cor. Conv. Parsh. Hwy #434 Vesta Dr.

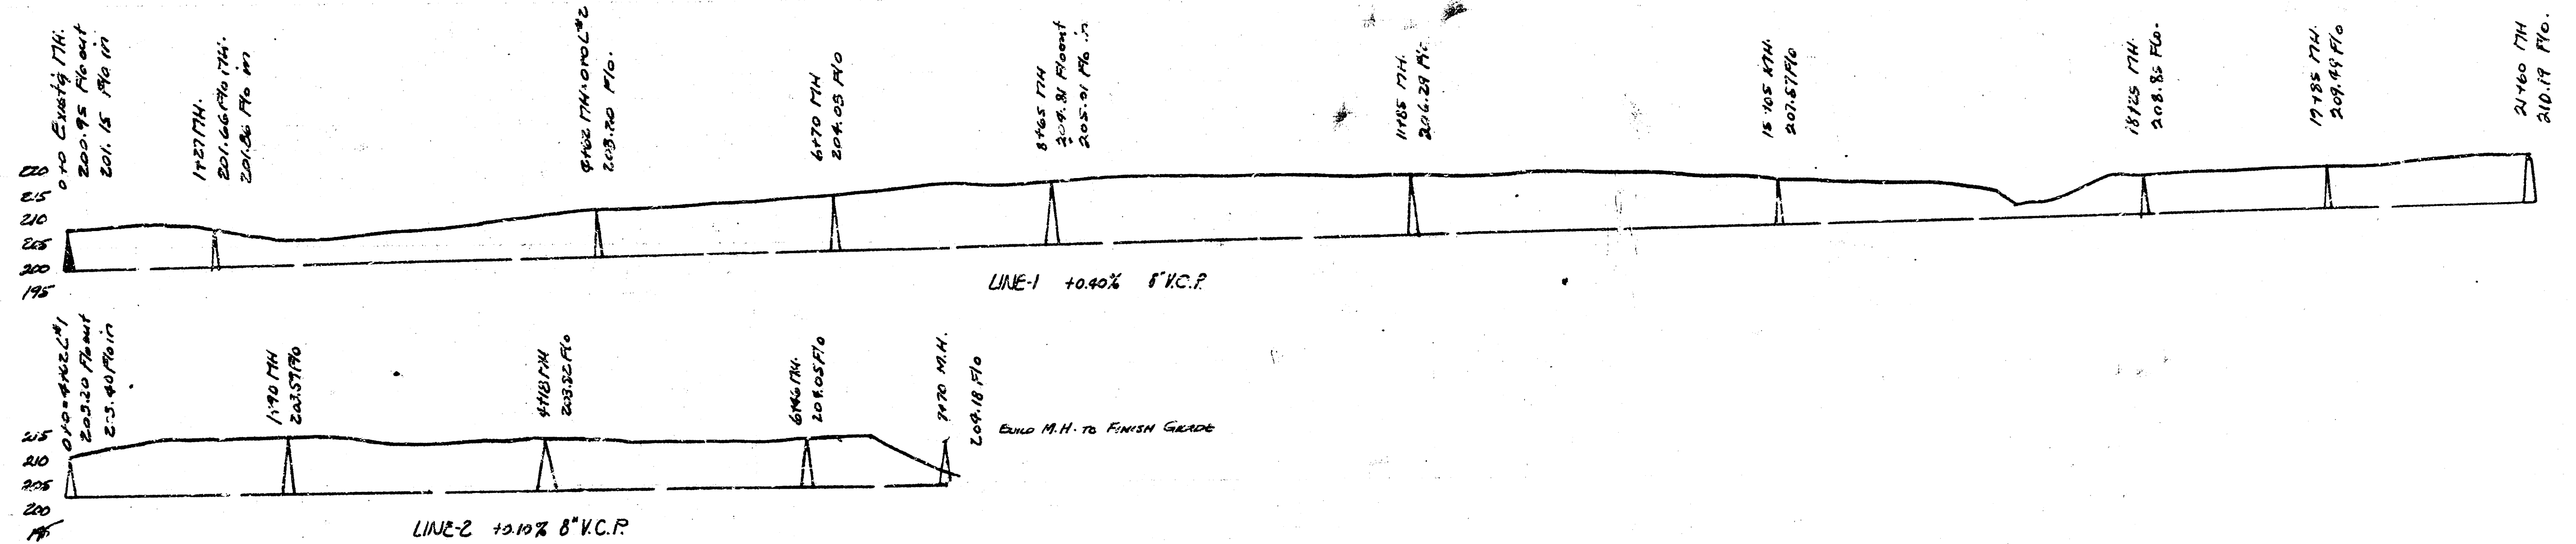

DETAIL of Trenches and
 Impediment to be used
 in Trench 24" over 12" in depth

LAT. 16, DISTRICT E, S.S. #12
 CITY OF WICHITA, KANSAS
 L.R. White ... City Engineer
 Date 6-28-50 Proj. No. C20-45