


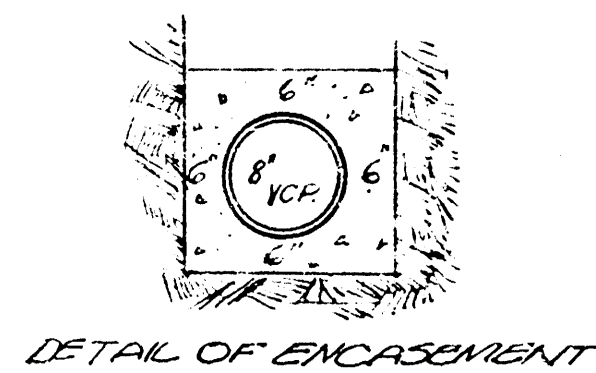


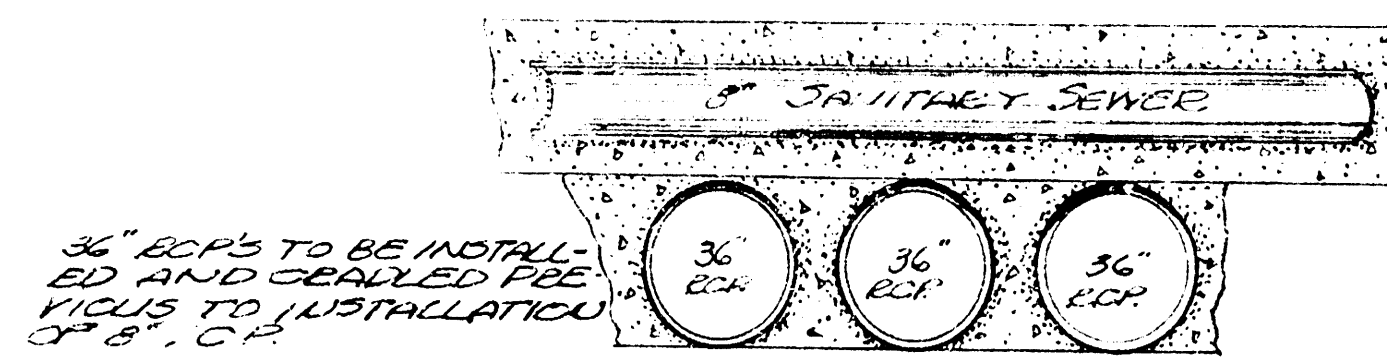

15TH	31'
24+58	2 MH
13	2
14	3
15	4
16	5
17	6
18	7
19	8
20	9
21	10
22	11
23	12
24	13
25	14
26	15
27	16
28	17
29	18
30	19
31	20

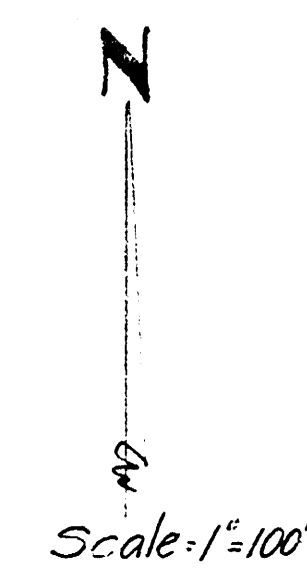

B.M. 200.84 "x" Top CURB 13th & PERSHING, N.S. PERSHING - S.L. 13th.
 B.M. 204.91 "x" IN RITCHIE 13th & DELLROSE, N.S. DELLROSE - S.L. 13th.
 B.M. 193.23 "x" IN RITCHIE E.S. CRESTHAY - S.L. 13th.

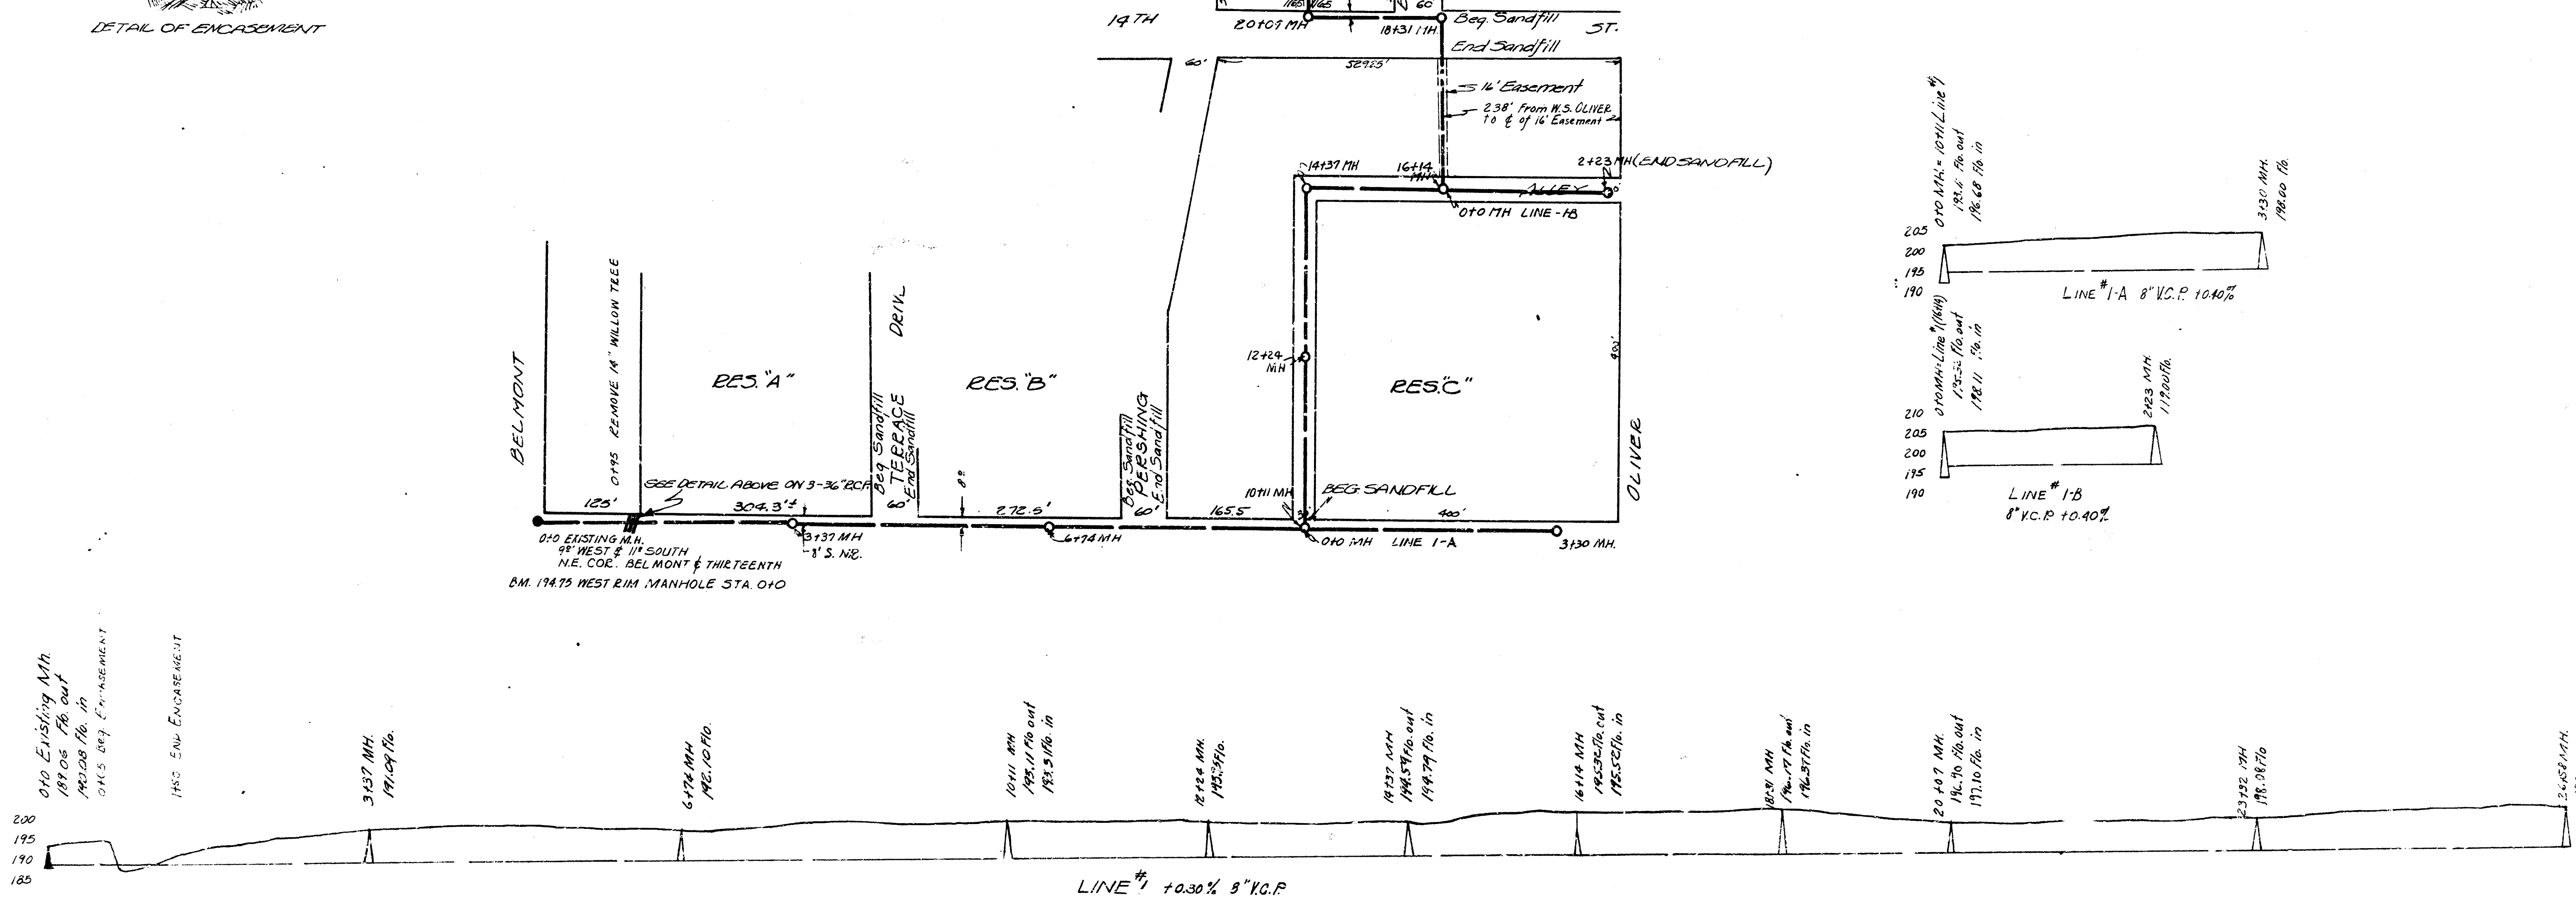

LAT. 10, DISTRICT E, S.S. #12
 CITY OF WICHITA, KANS.
 L.K. WHITE ... CITY ENGINEER
 DATE 6-22-50 C20-47