



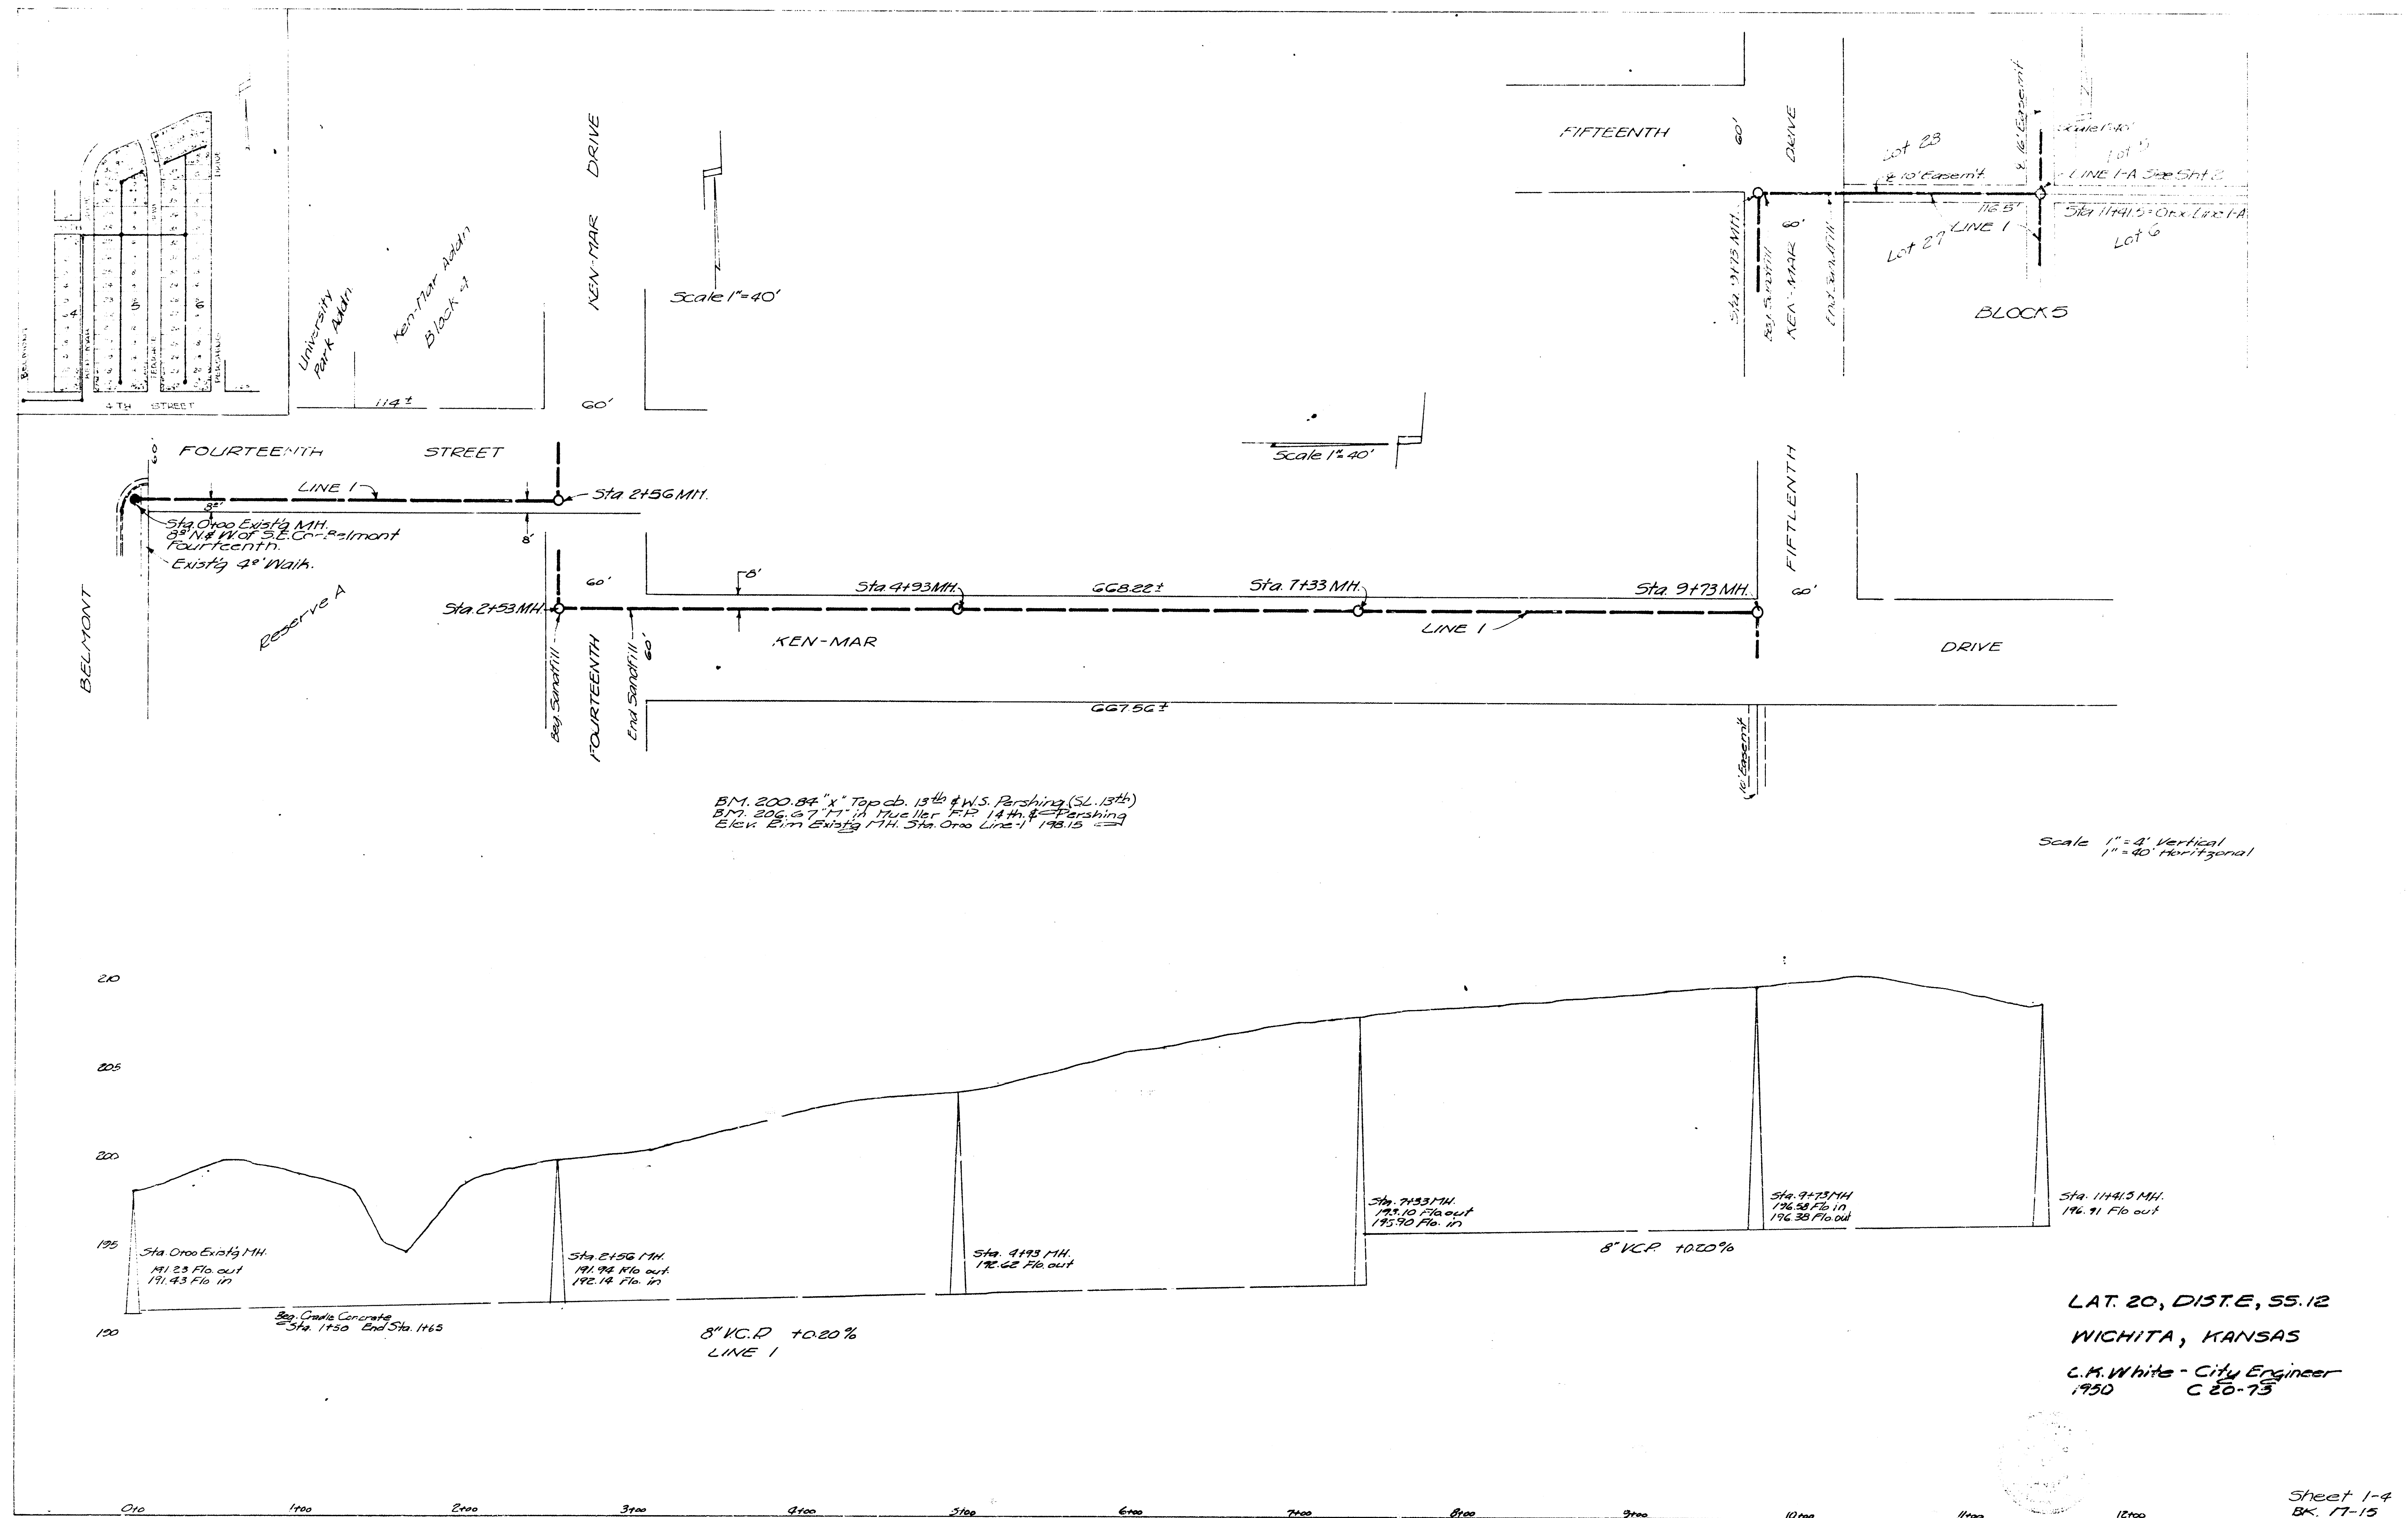
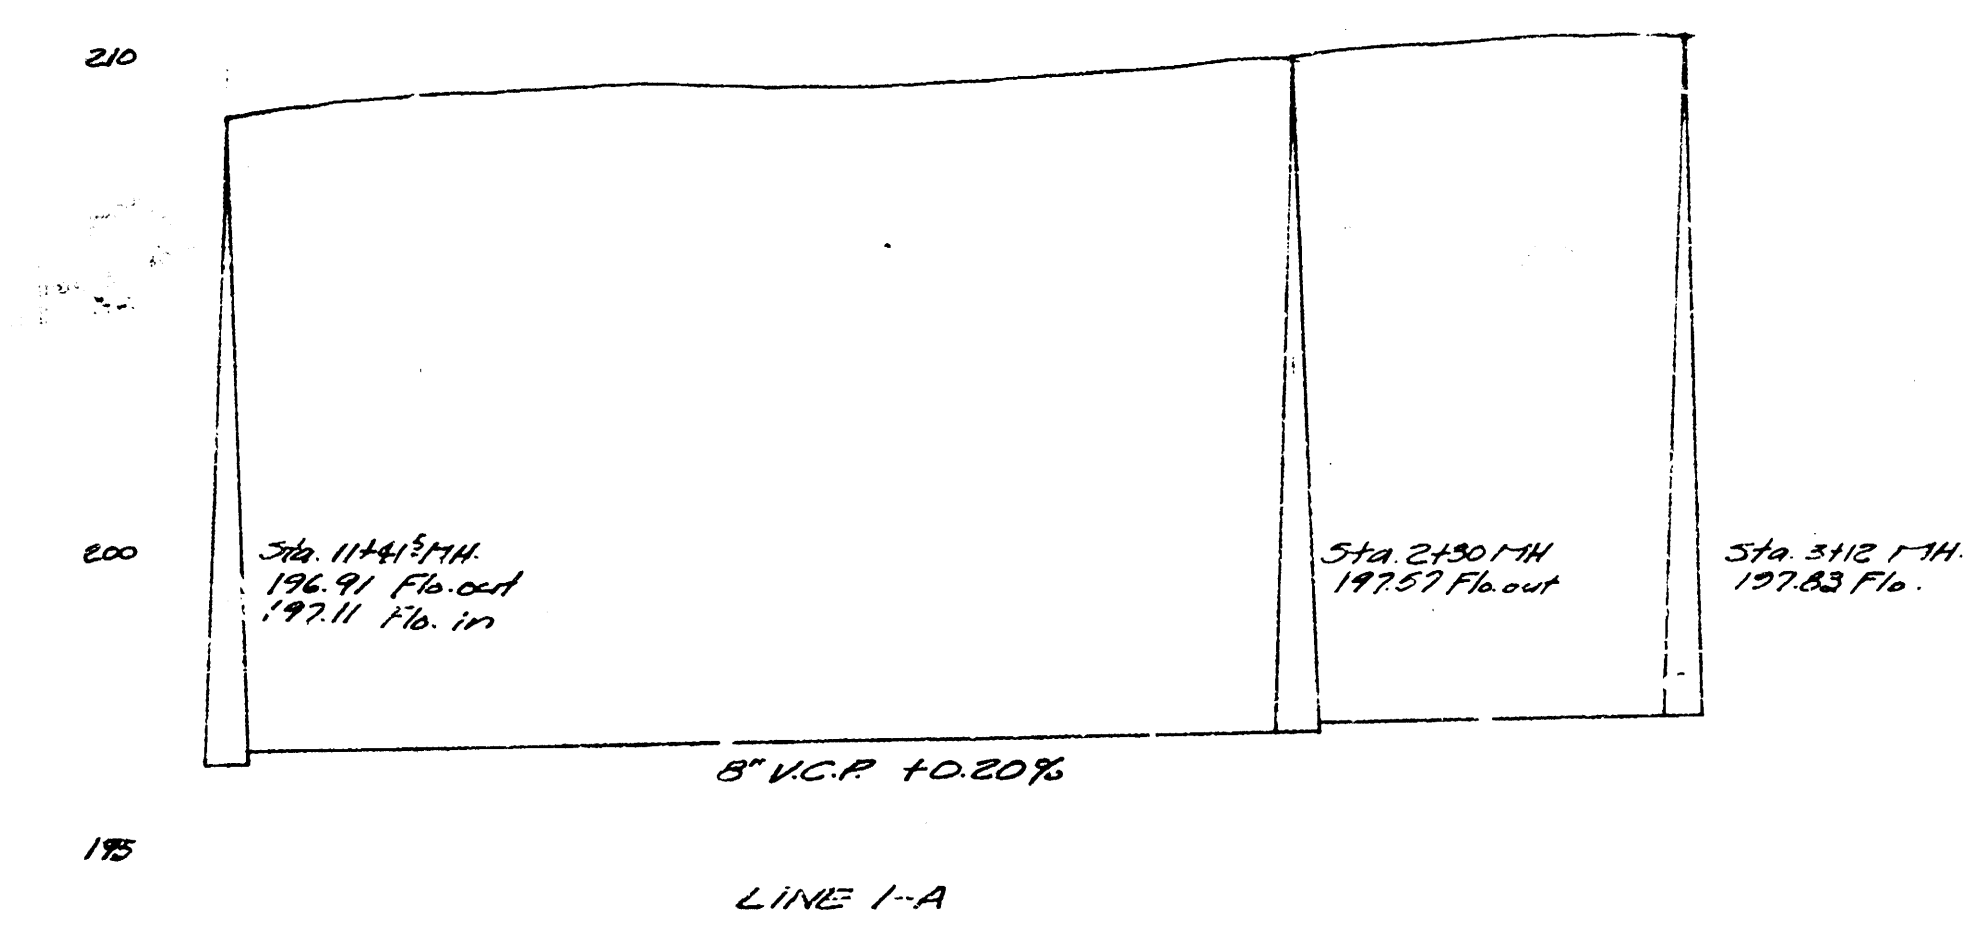
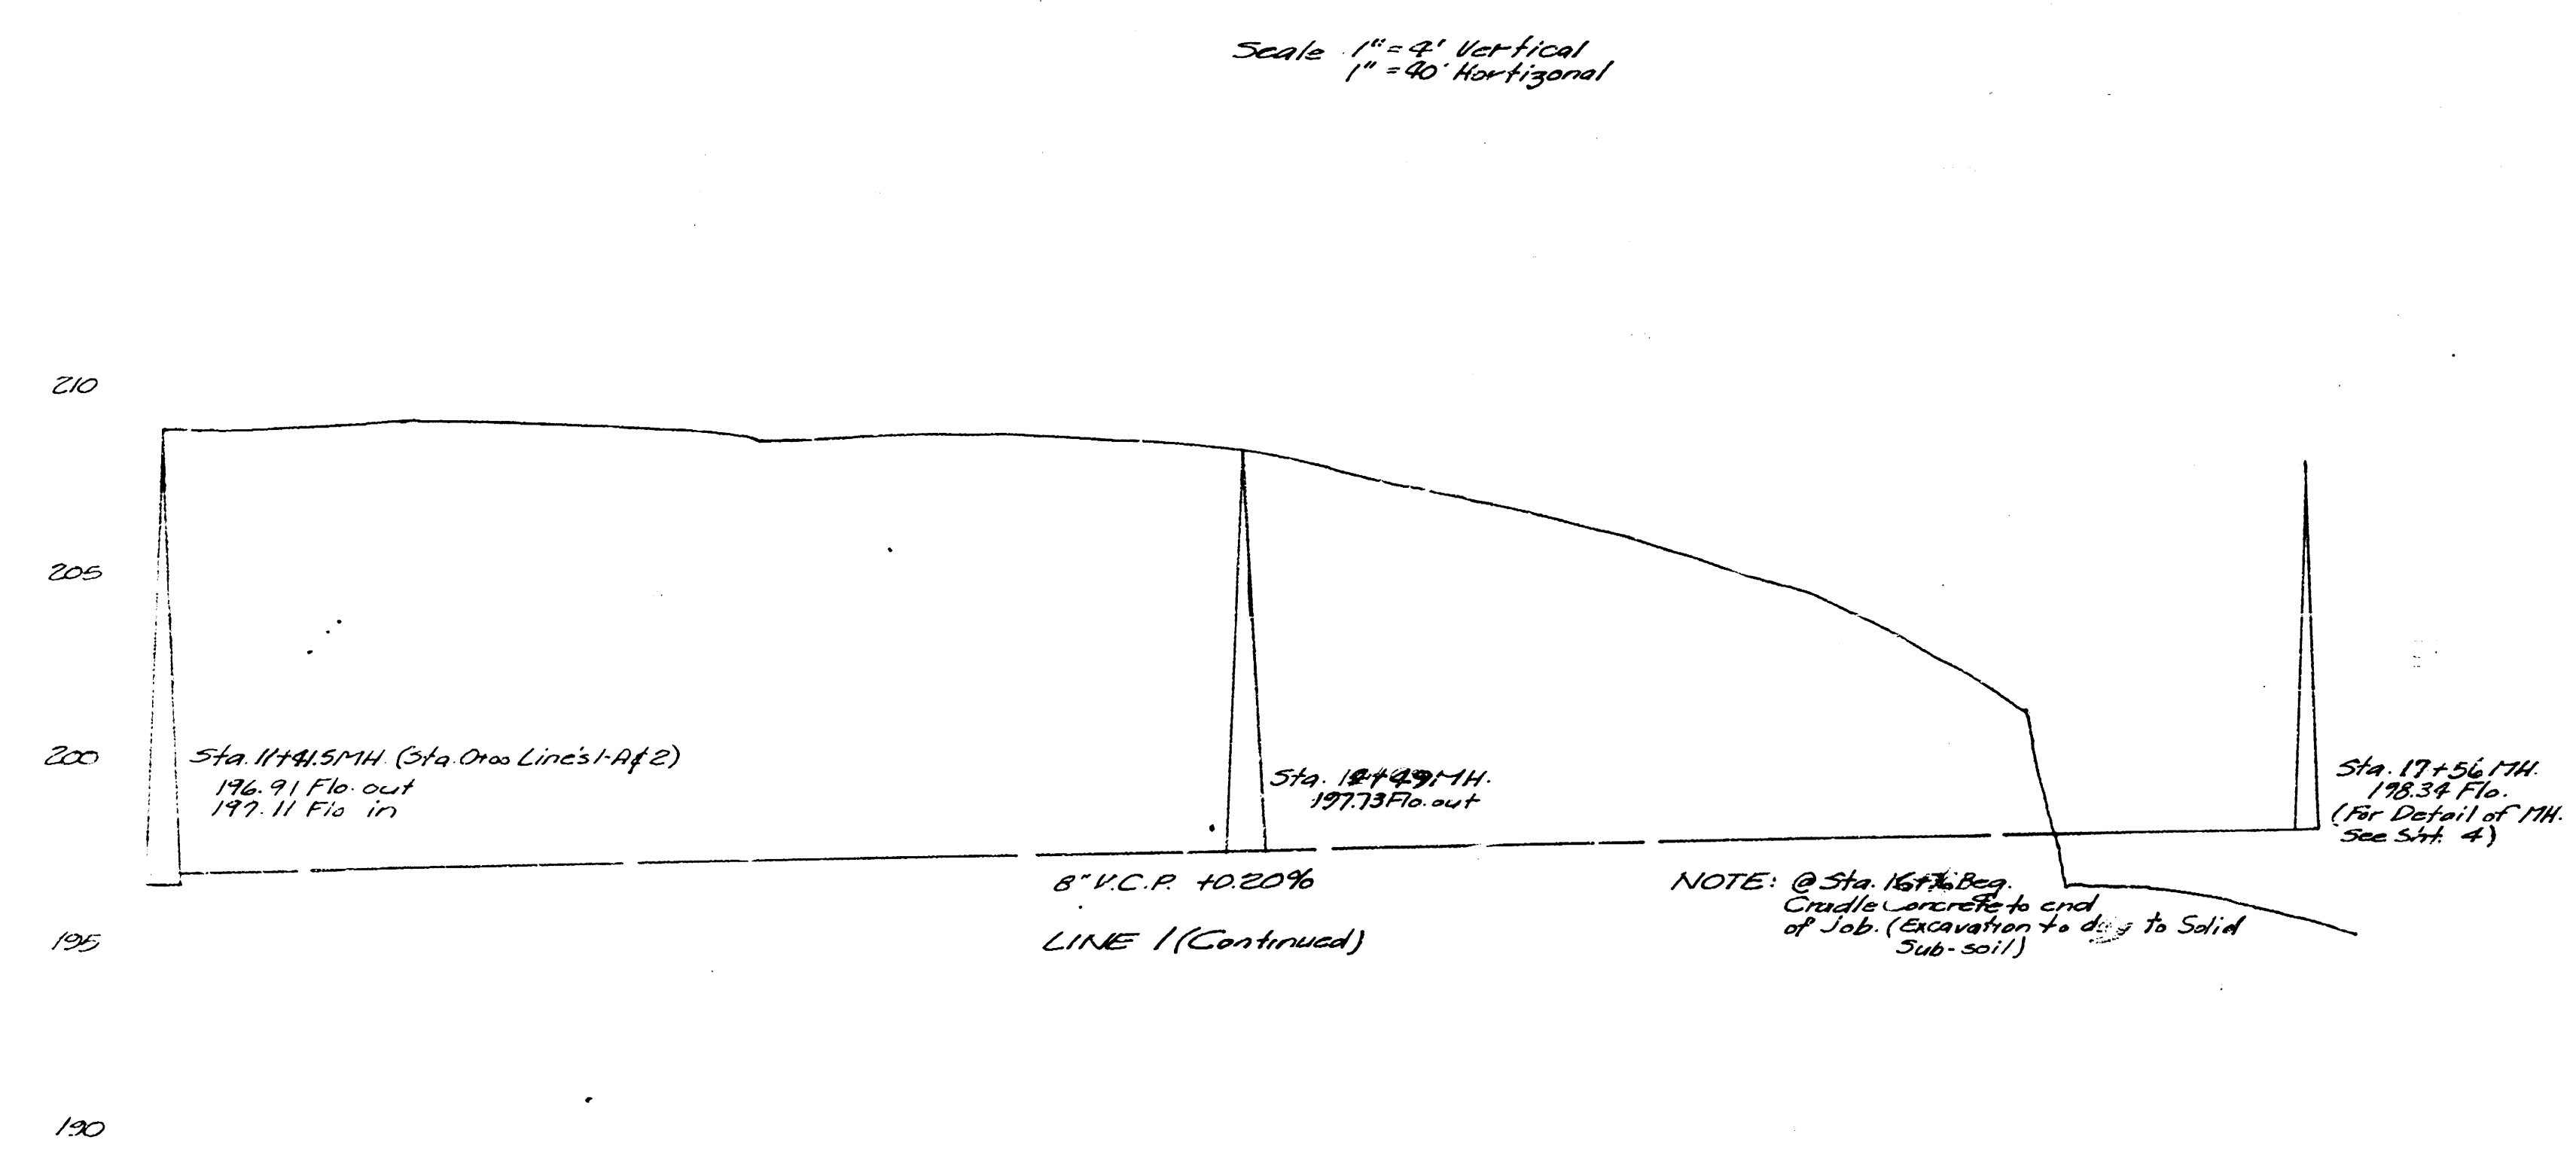
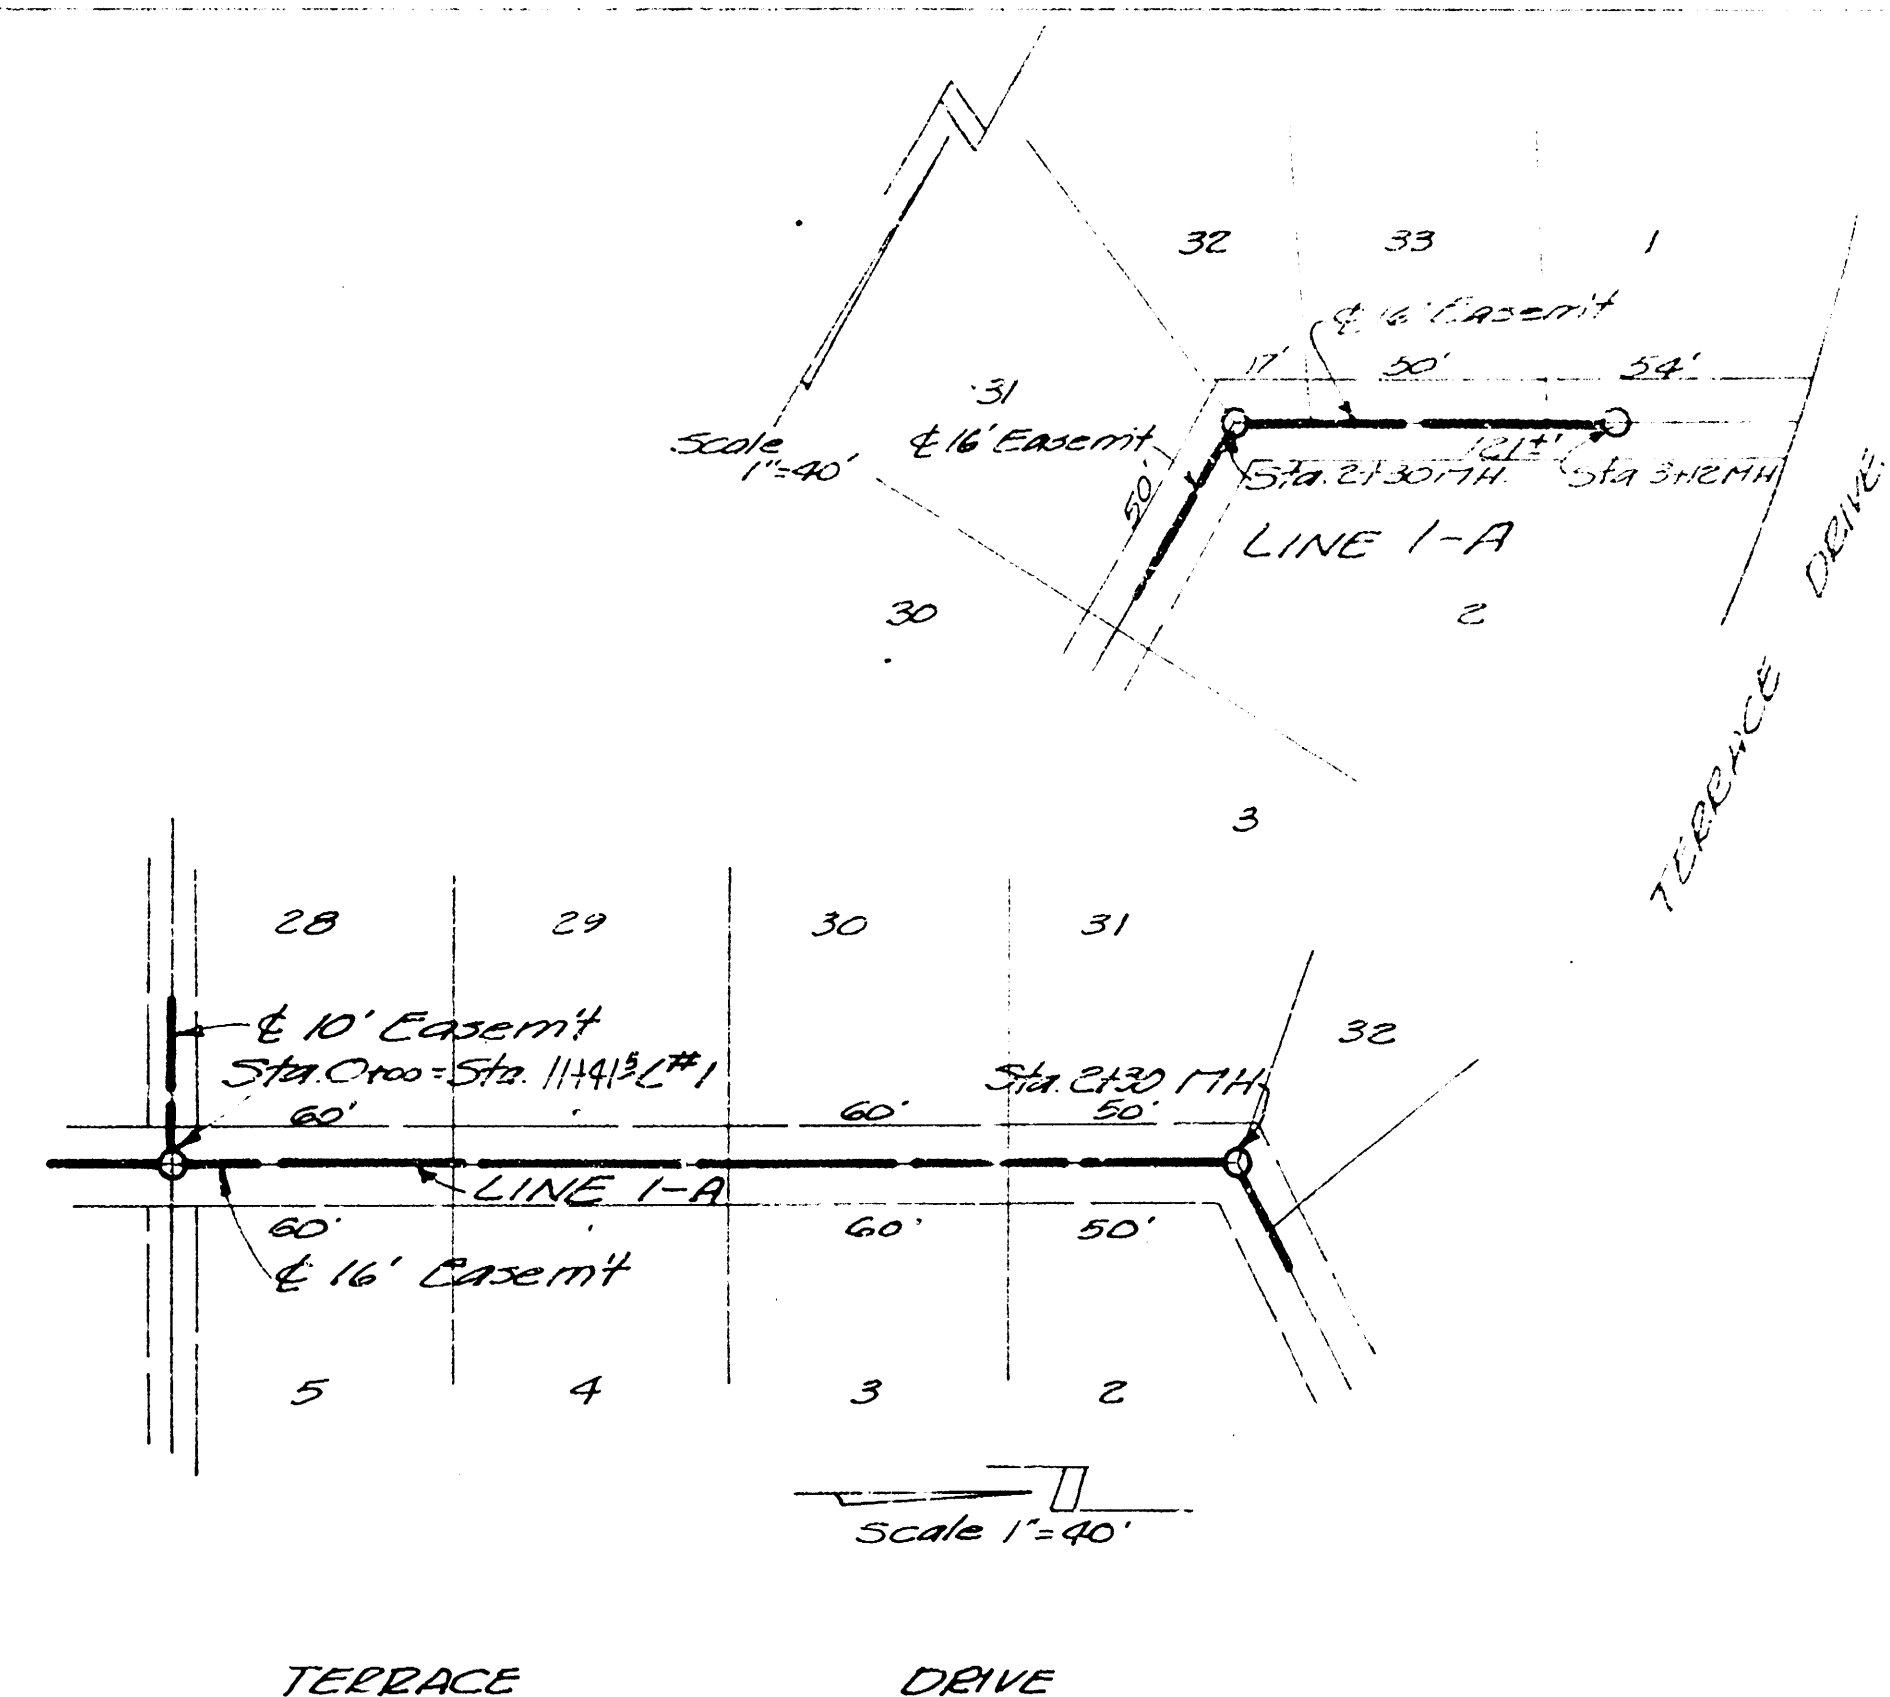


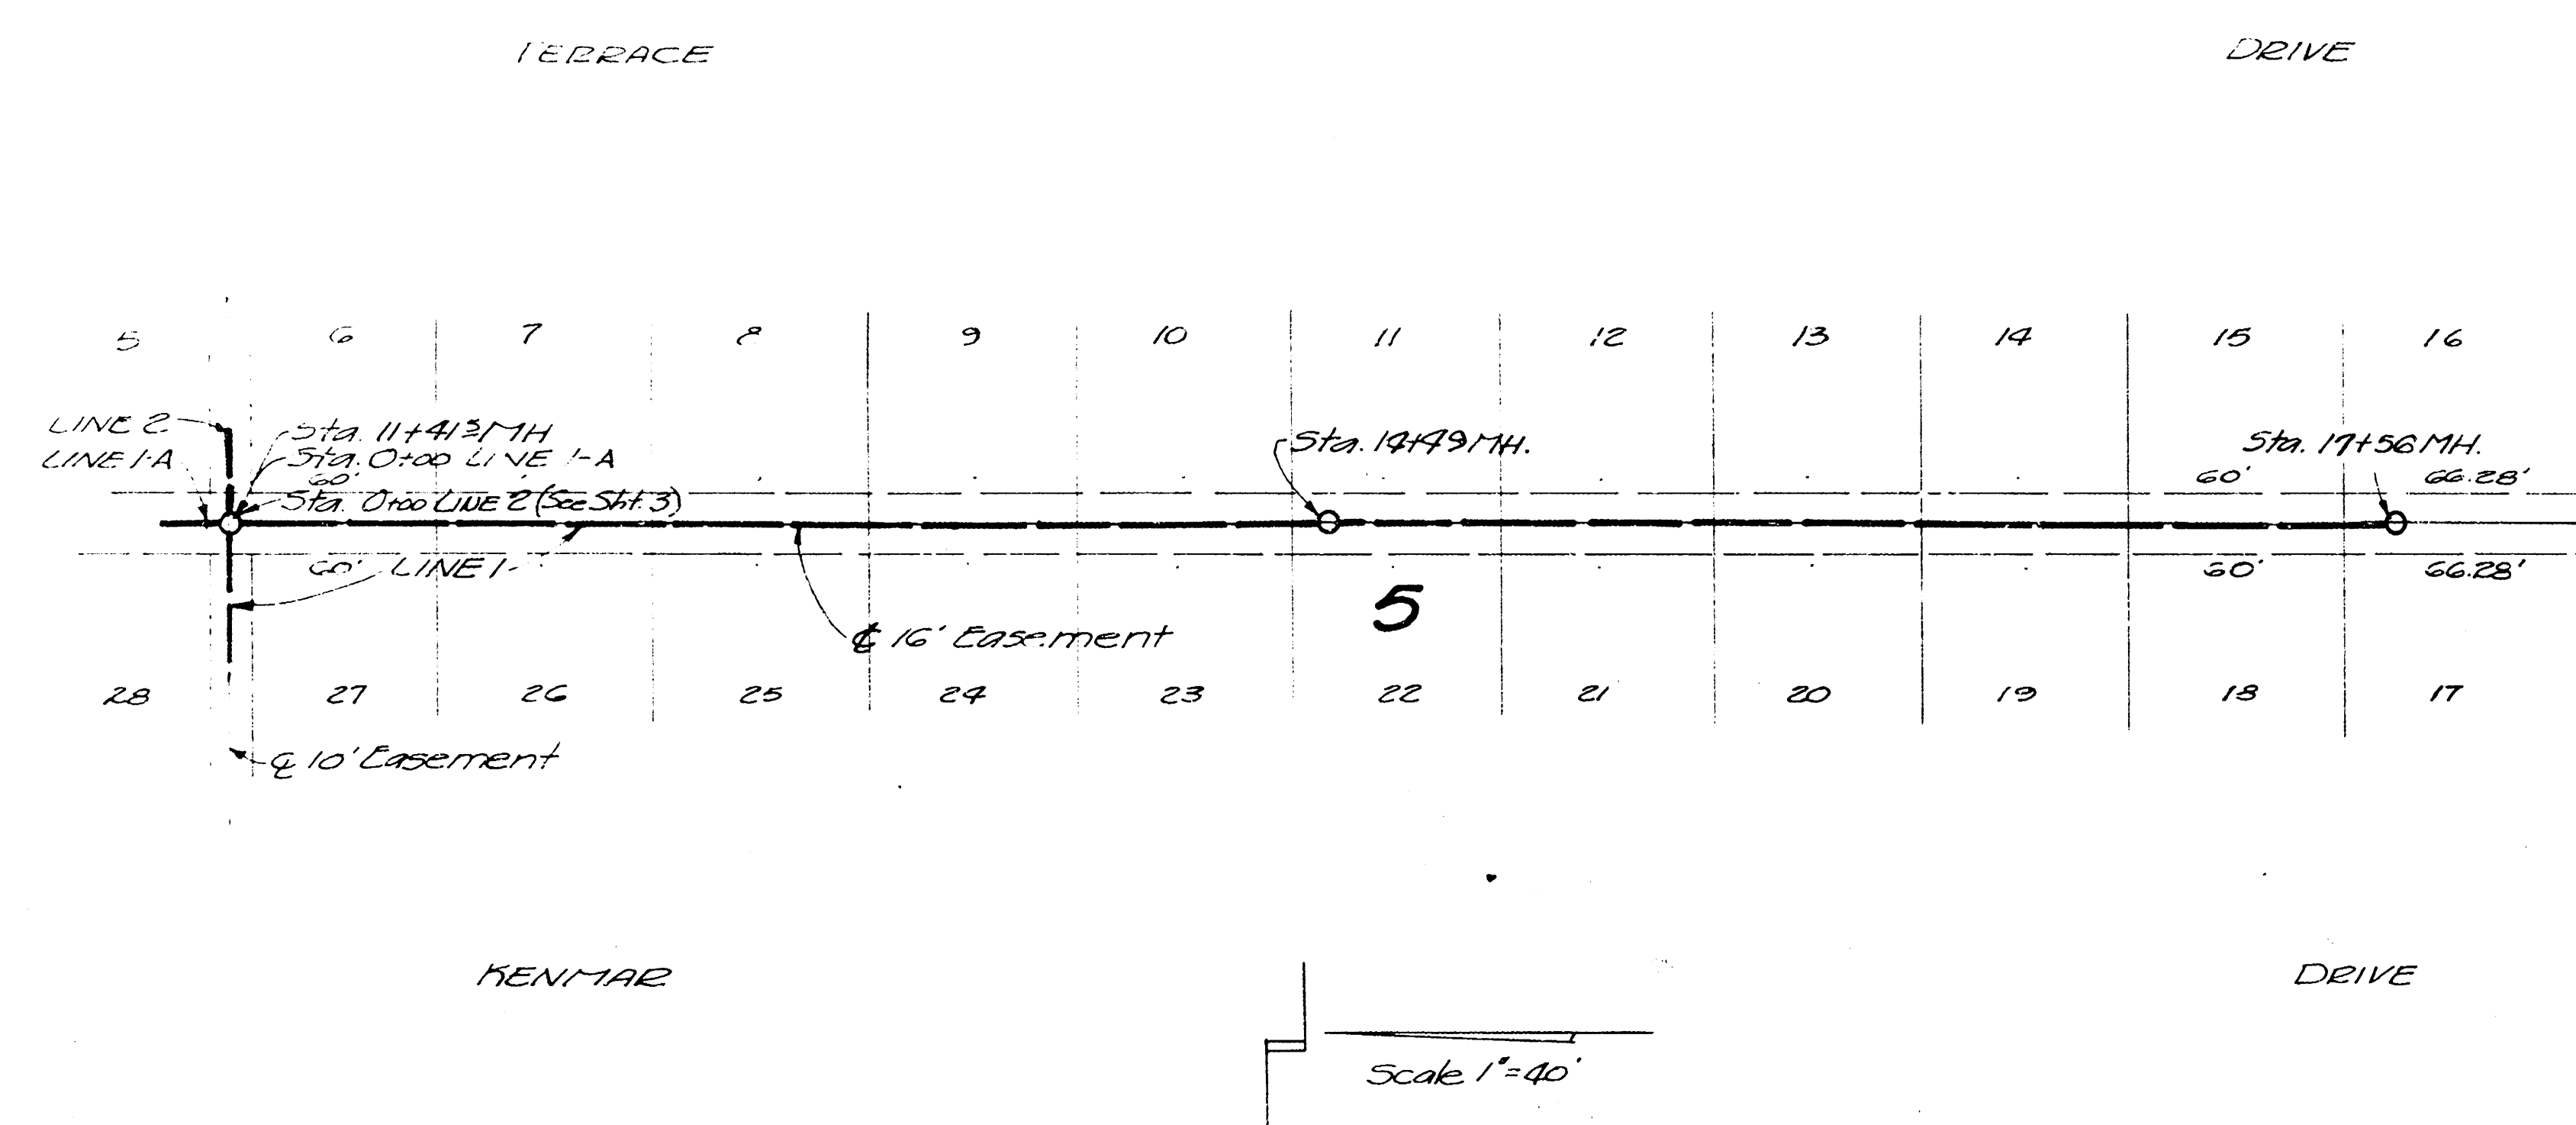


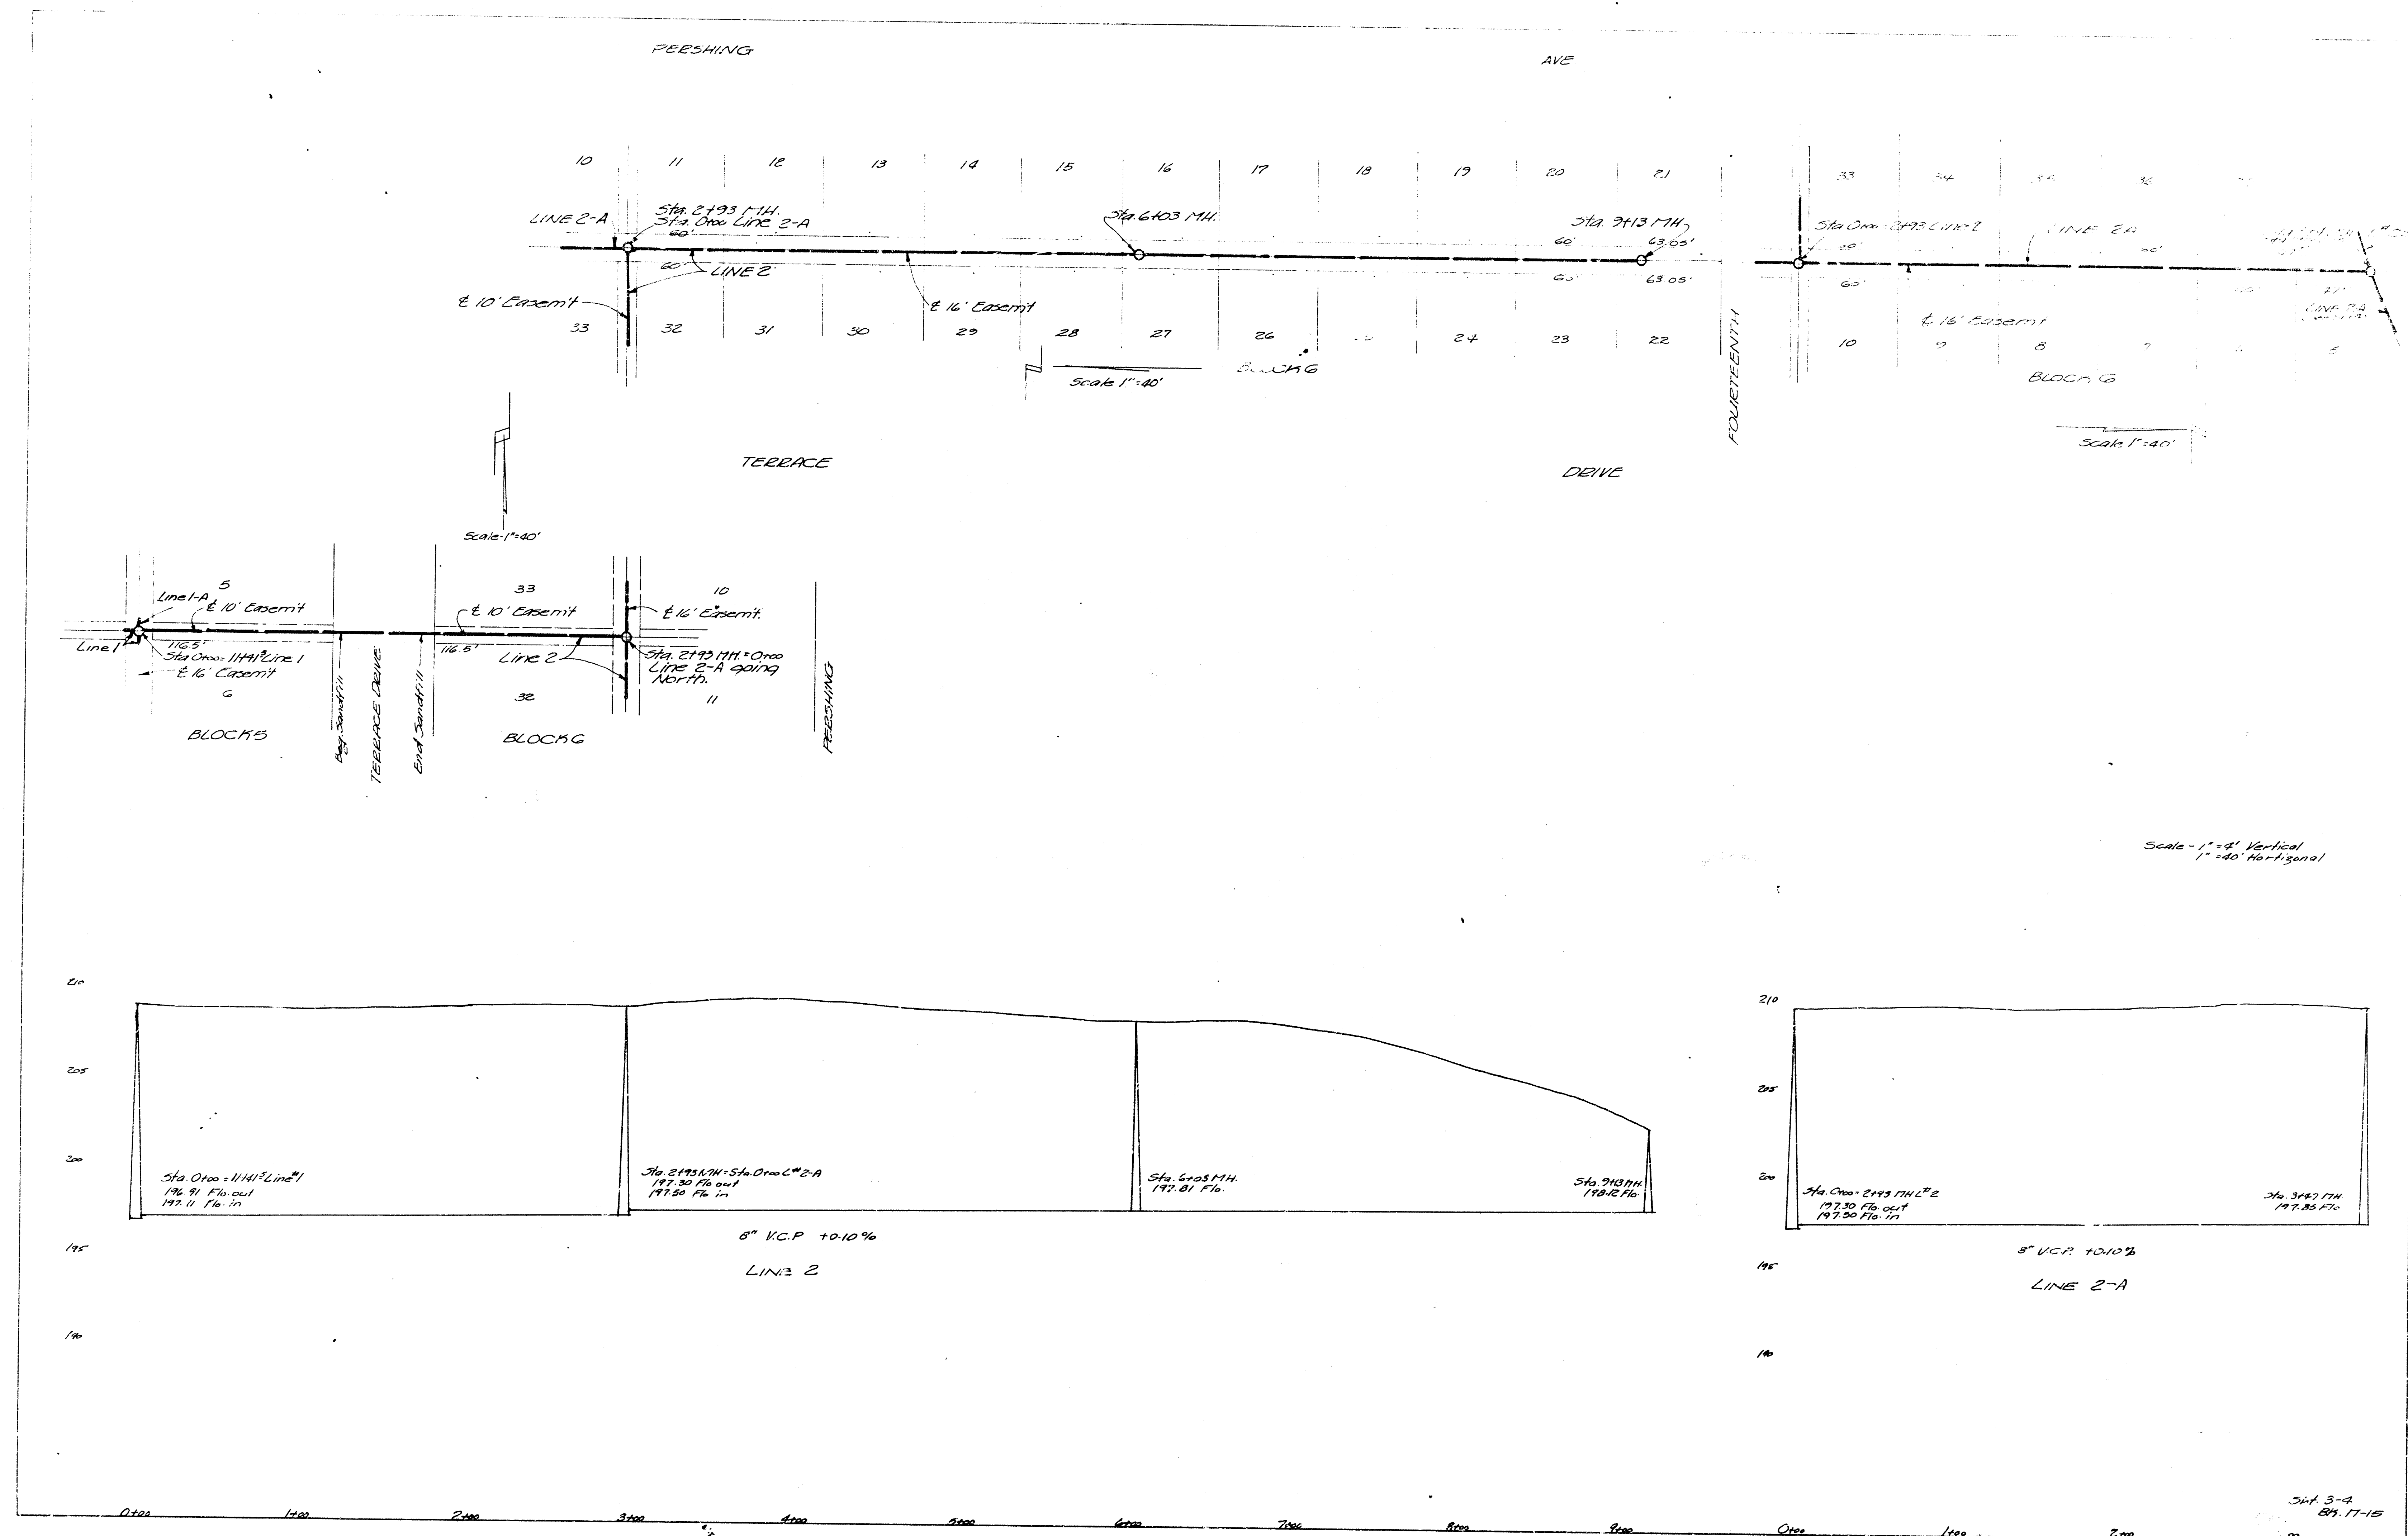

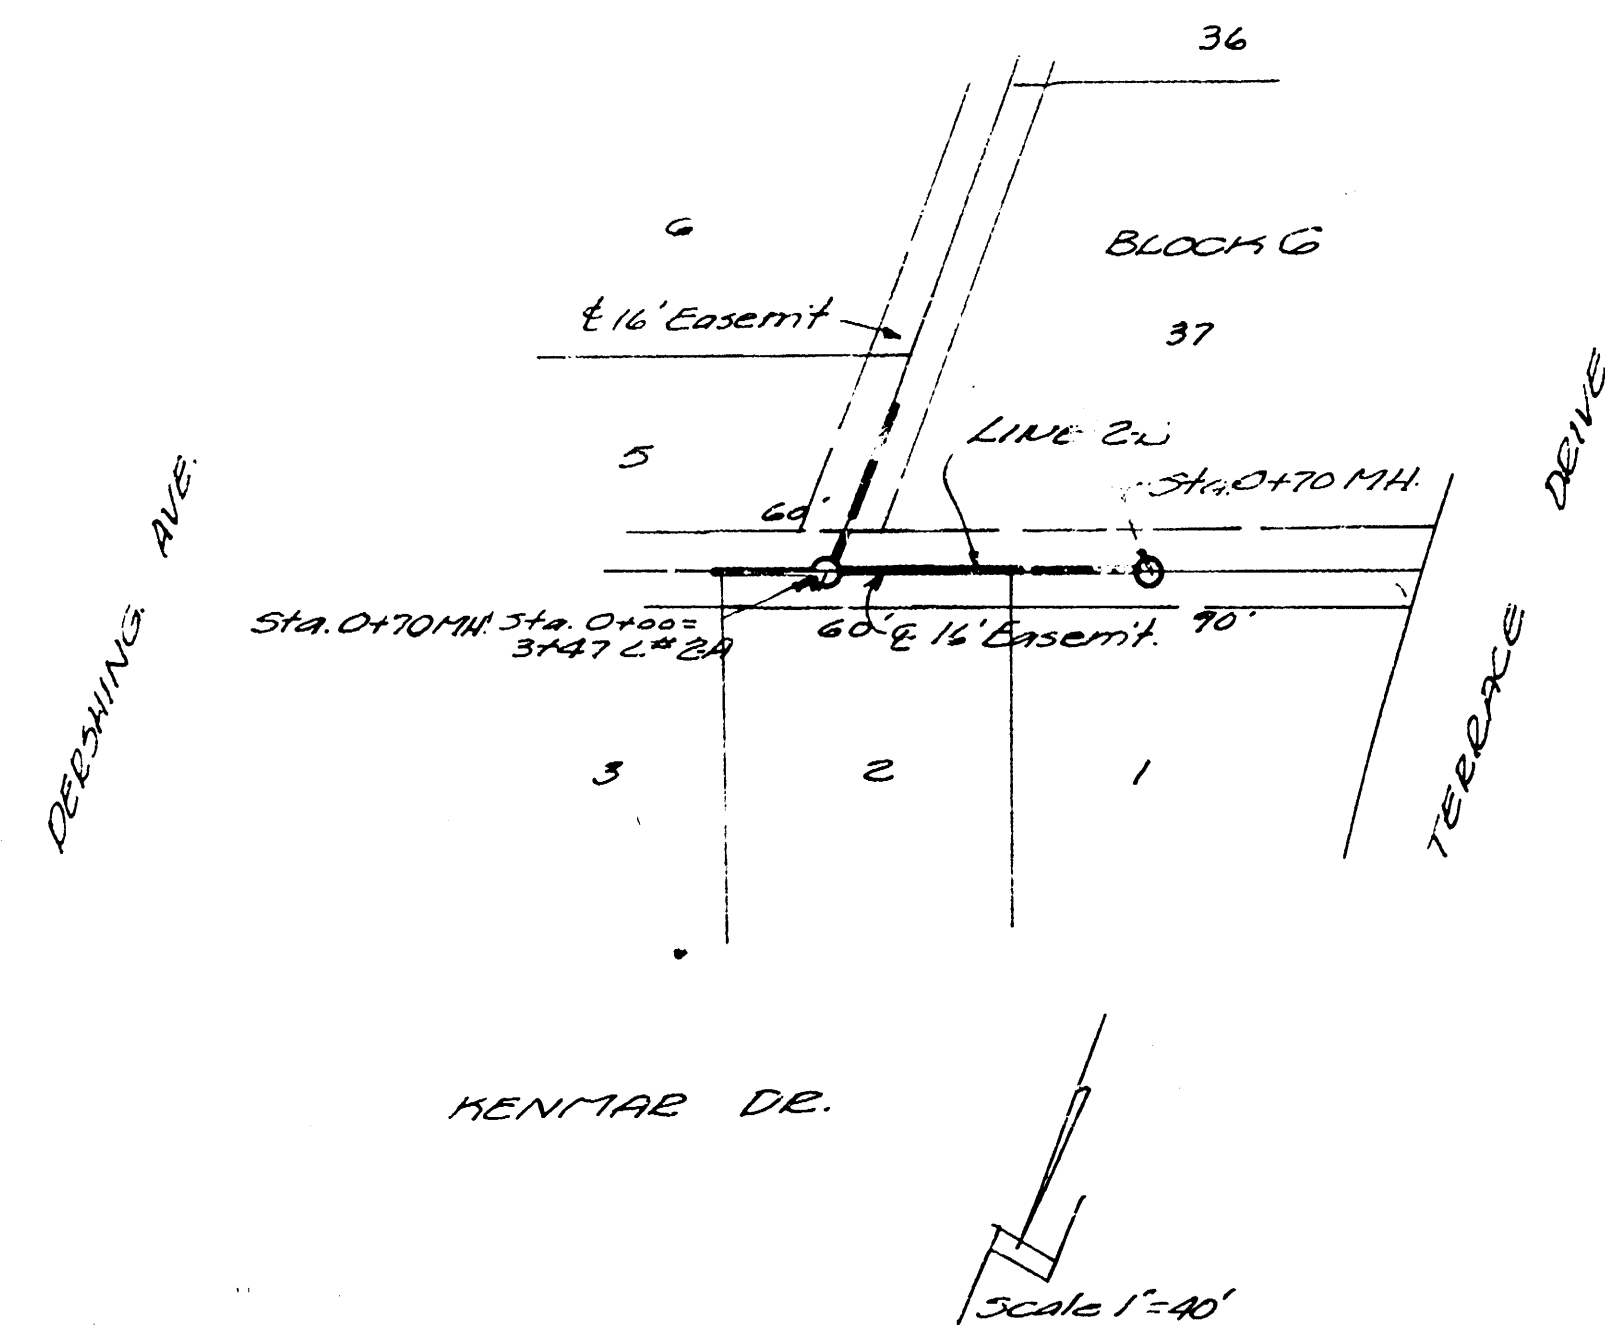


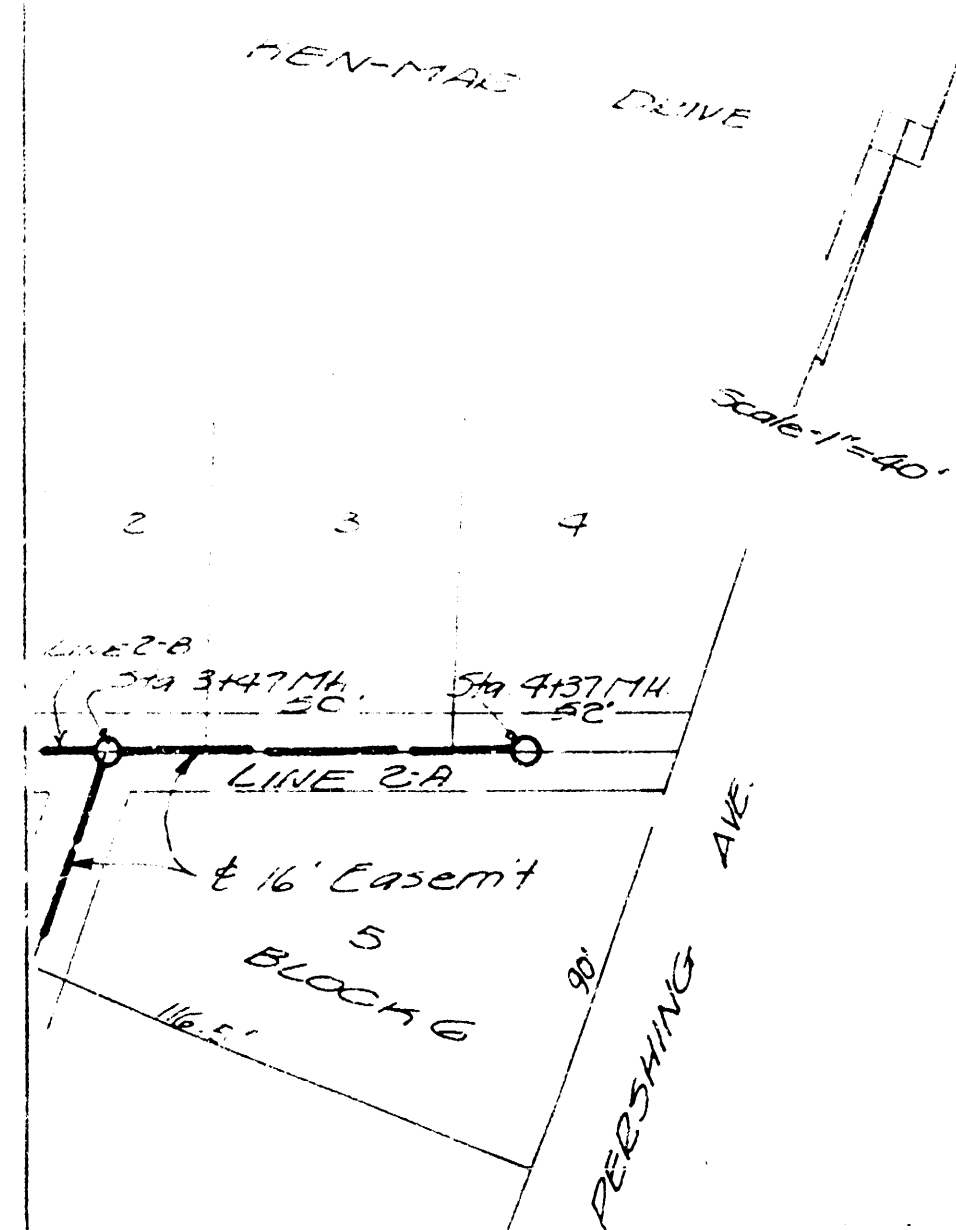


Scale 1"=4' Vertical  
1"=40' Horizontal

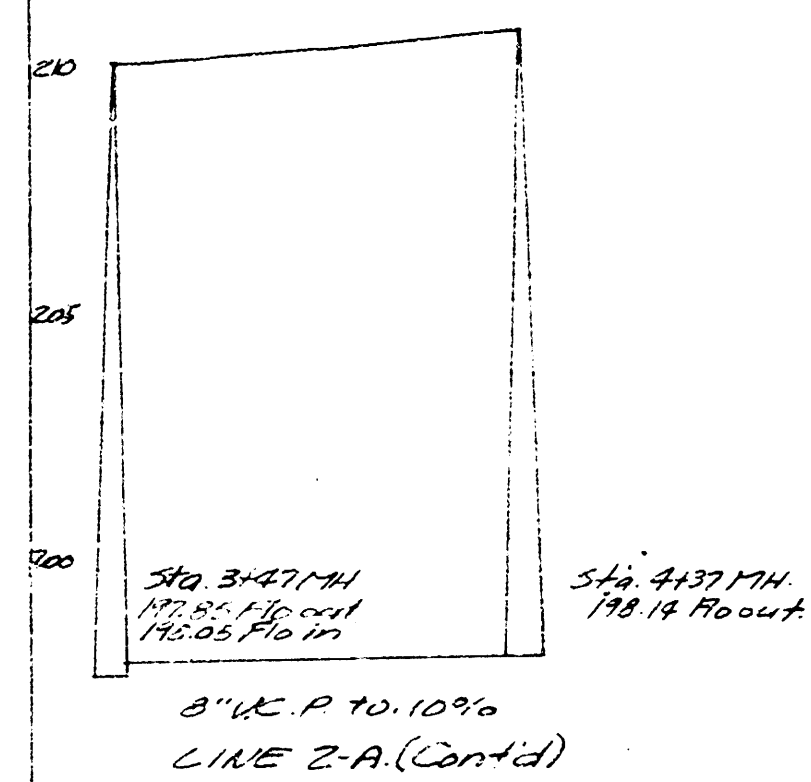

LINE 2-A (Cont'd)

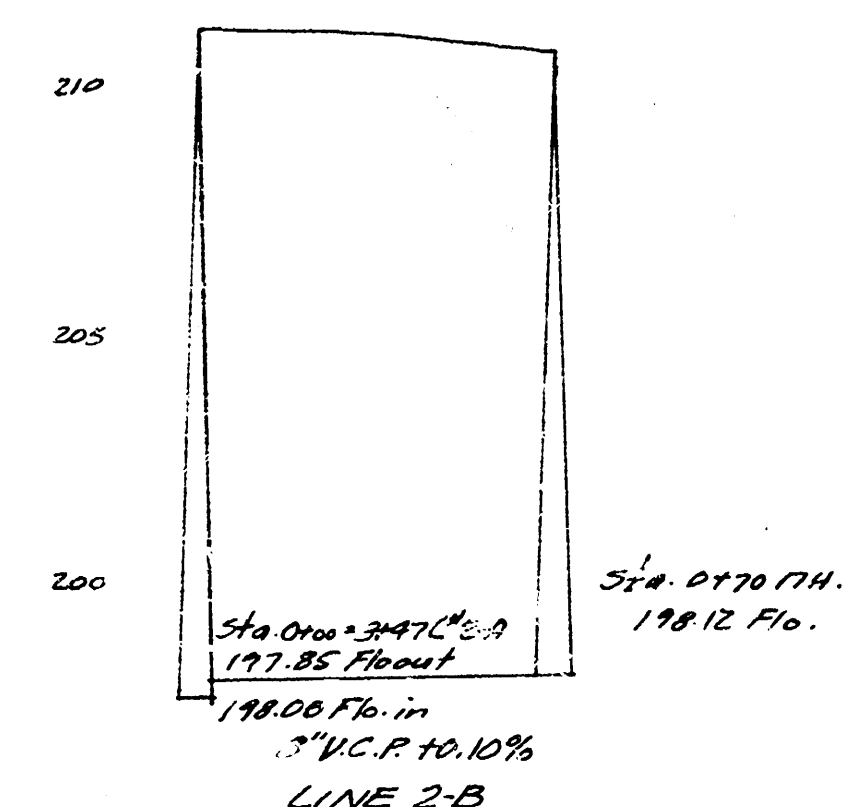

LINE 2-B

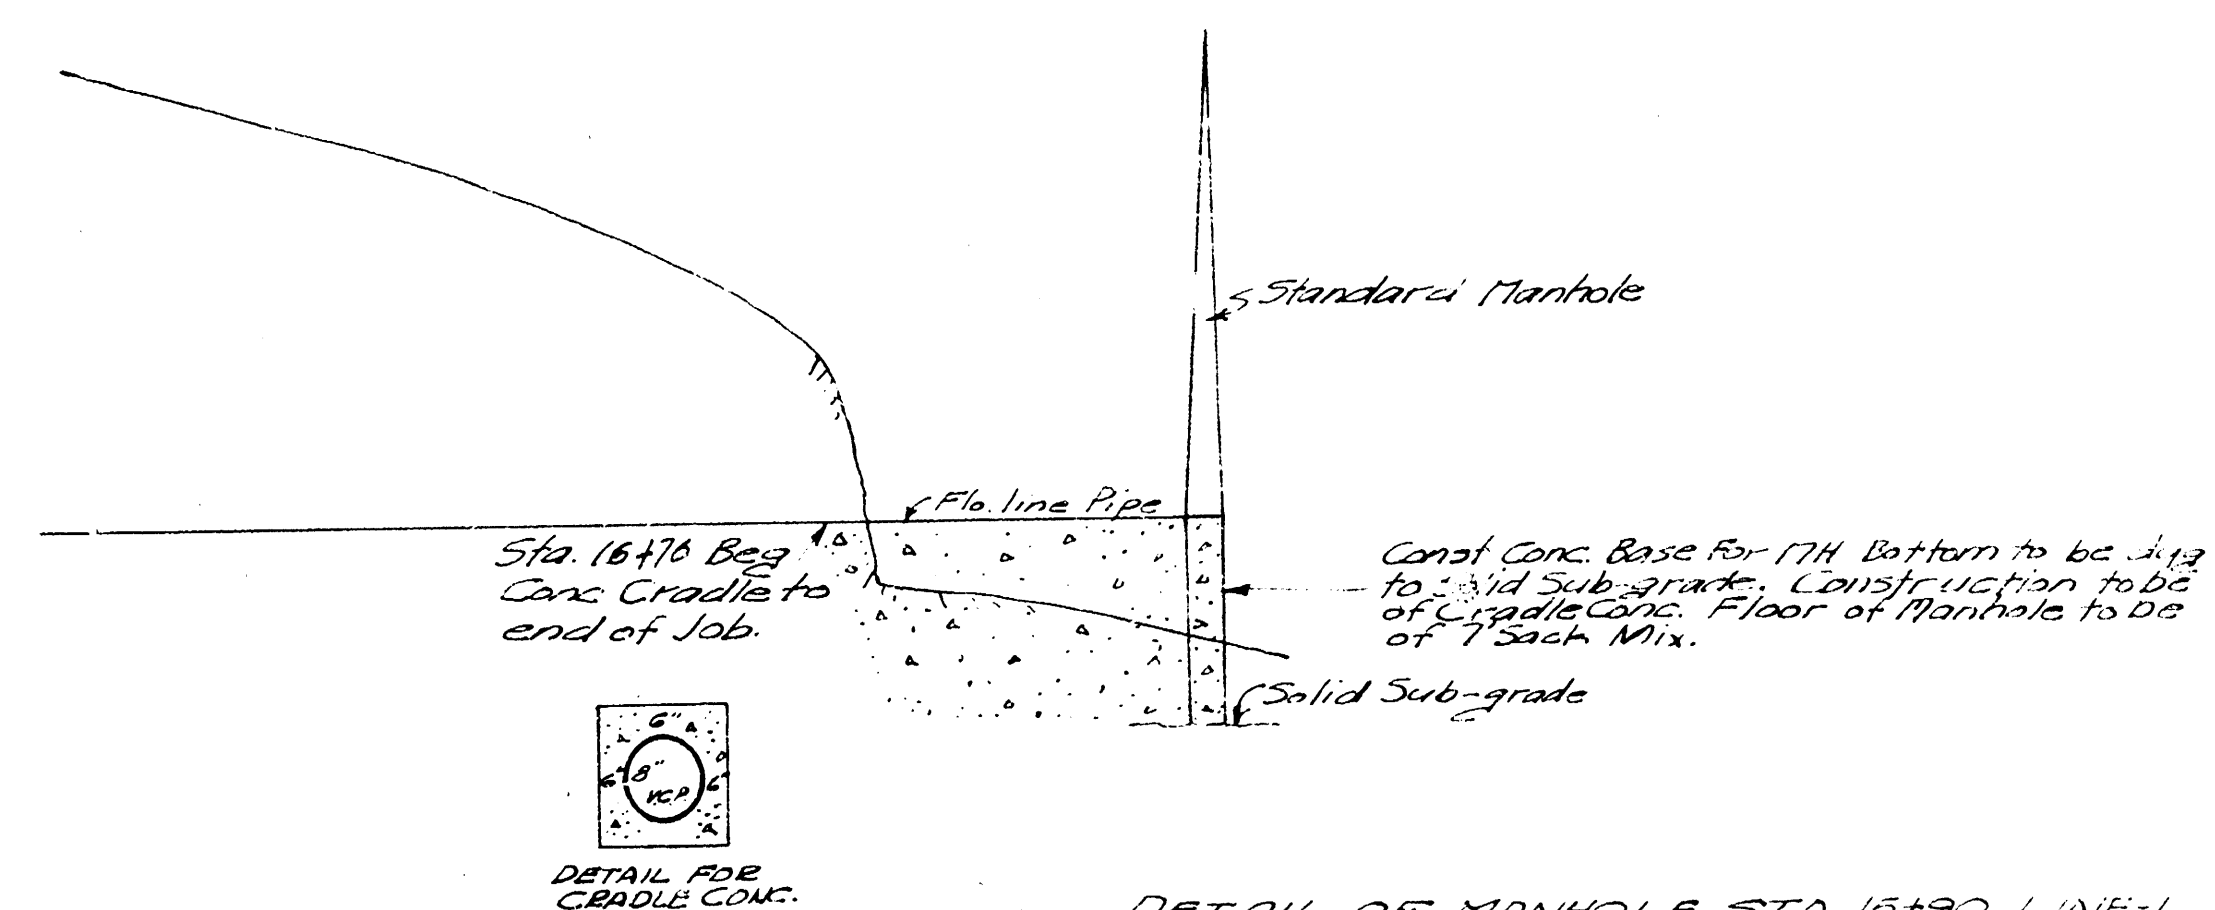

DETAIL OF MANHOLE STA. 15+90 LINE-1