
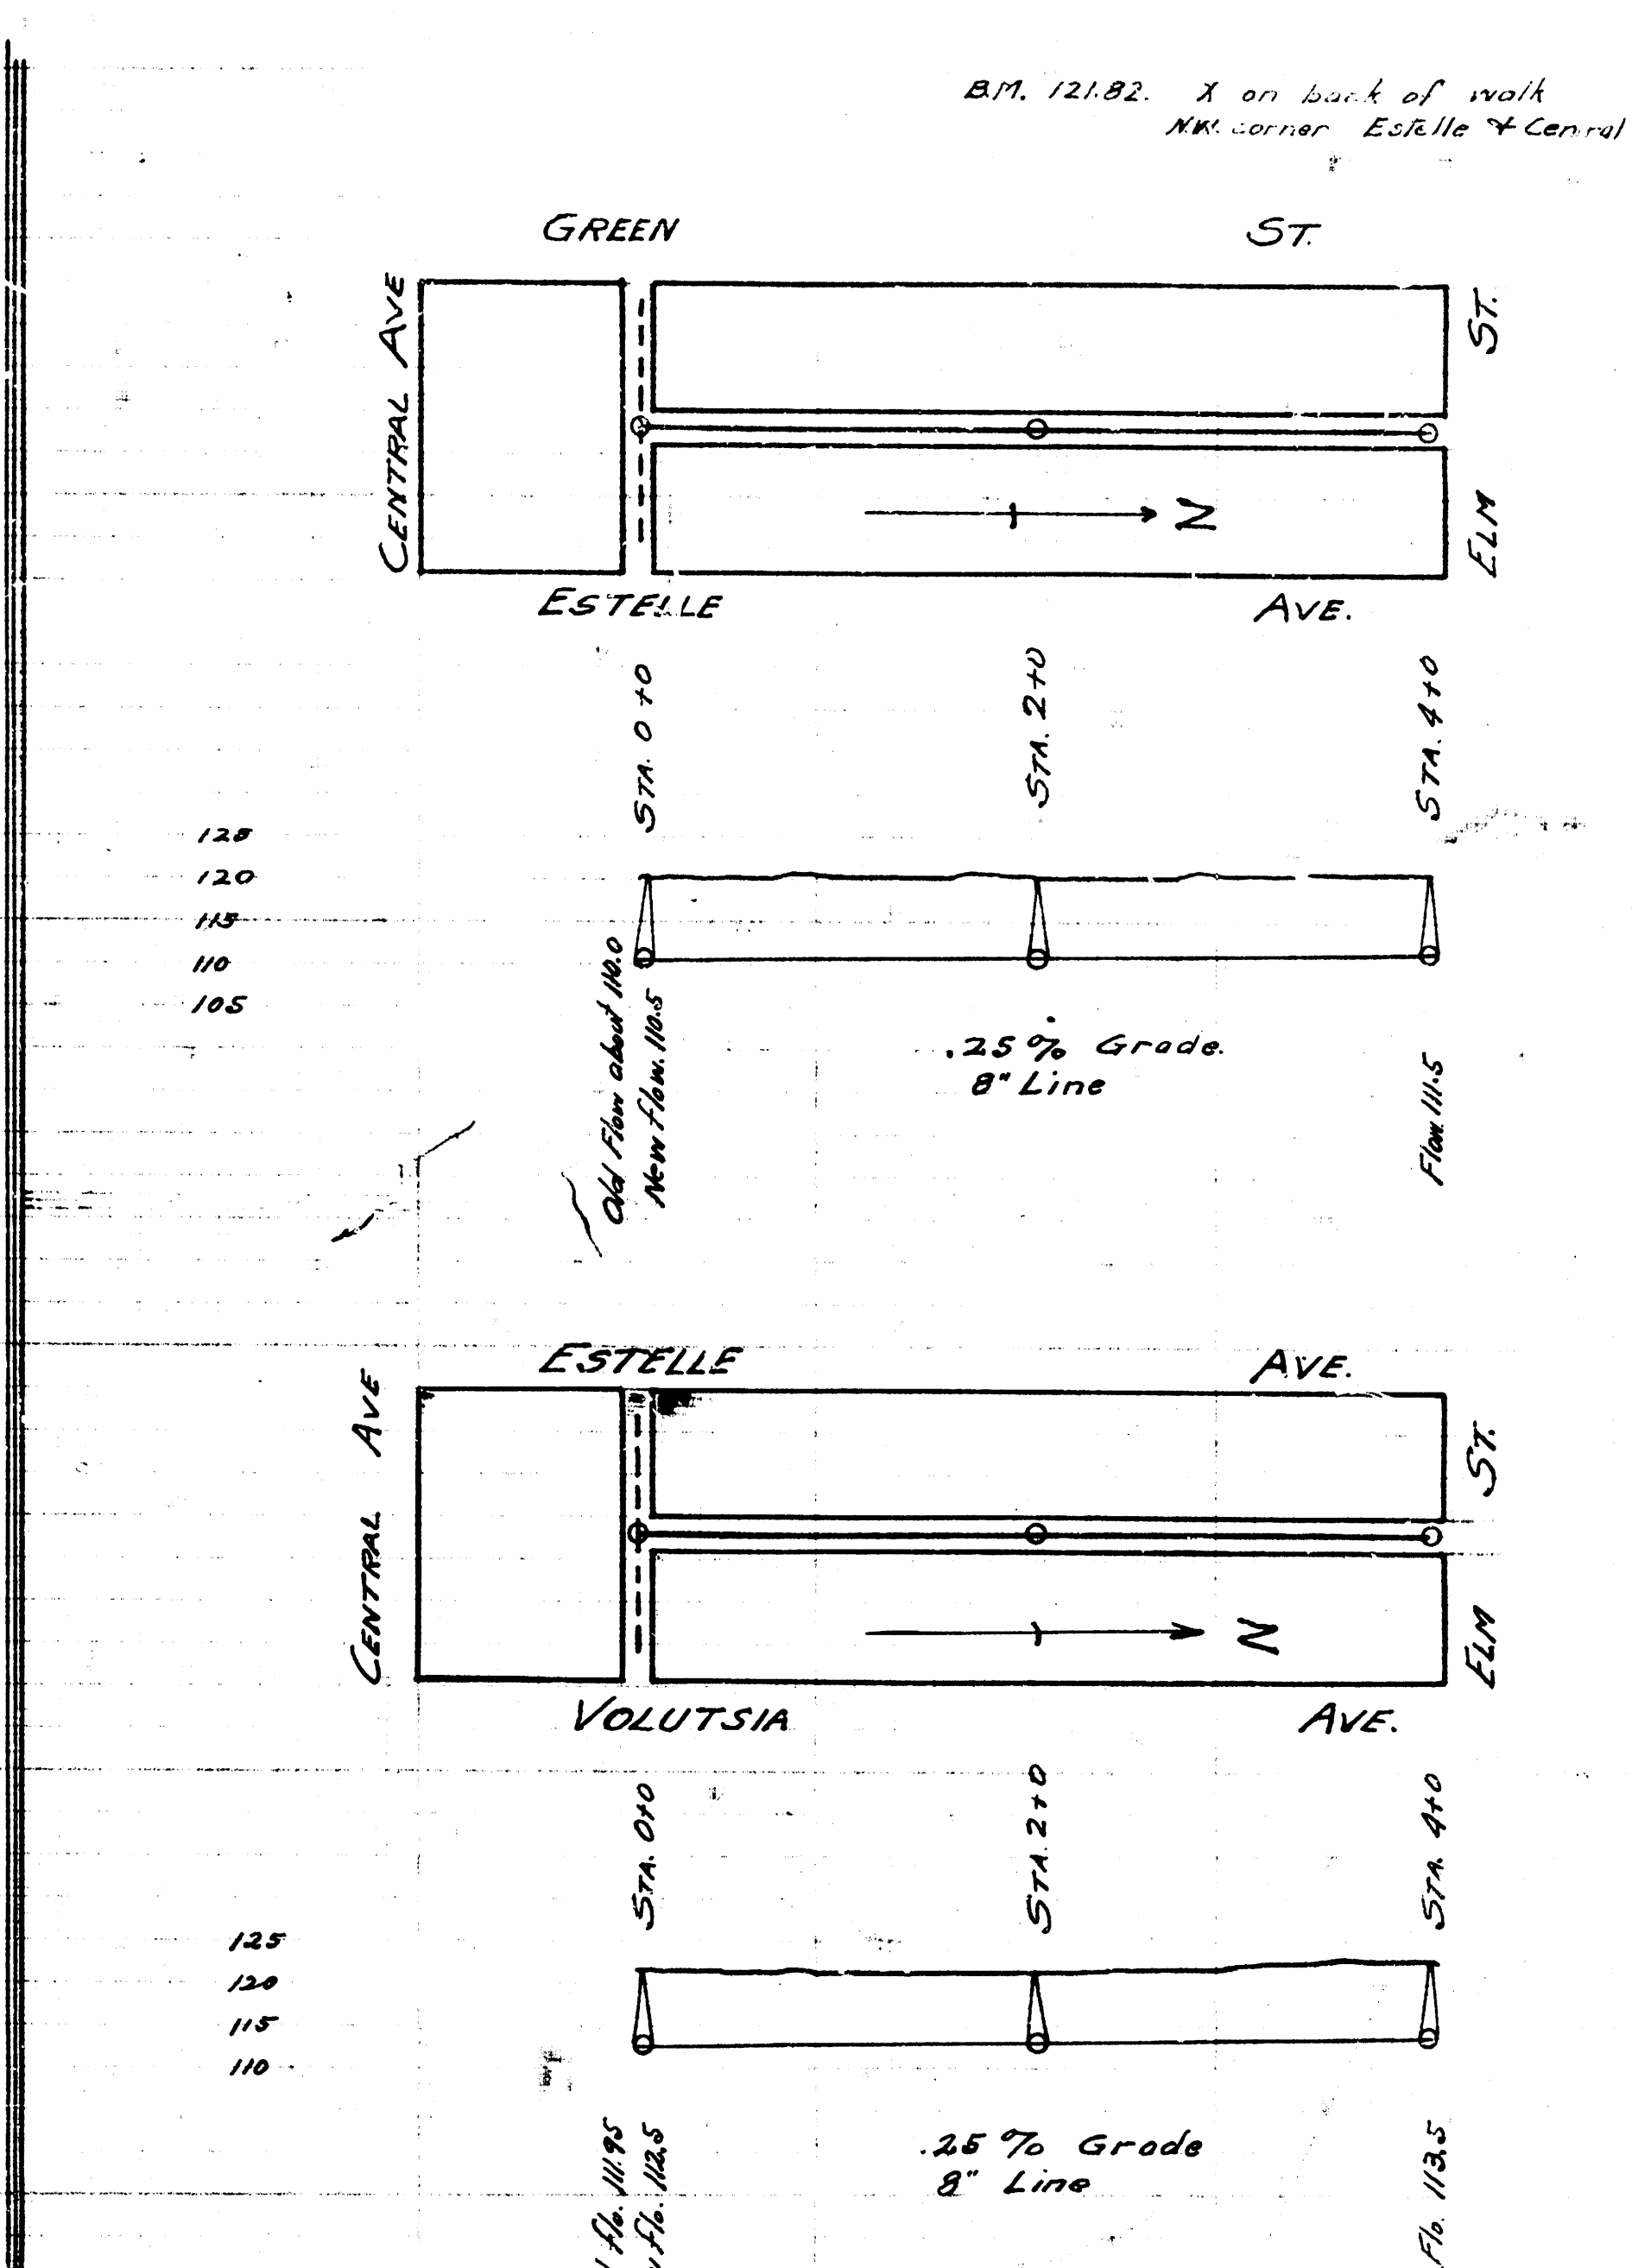
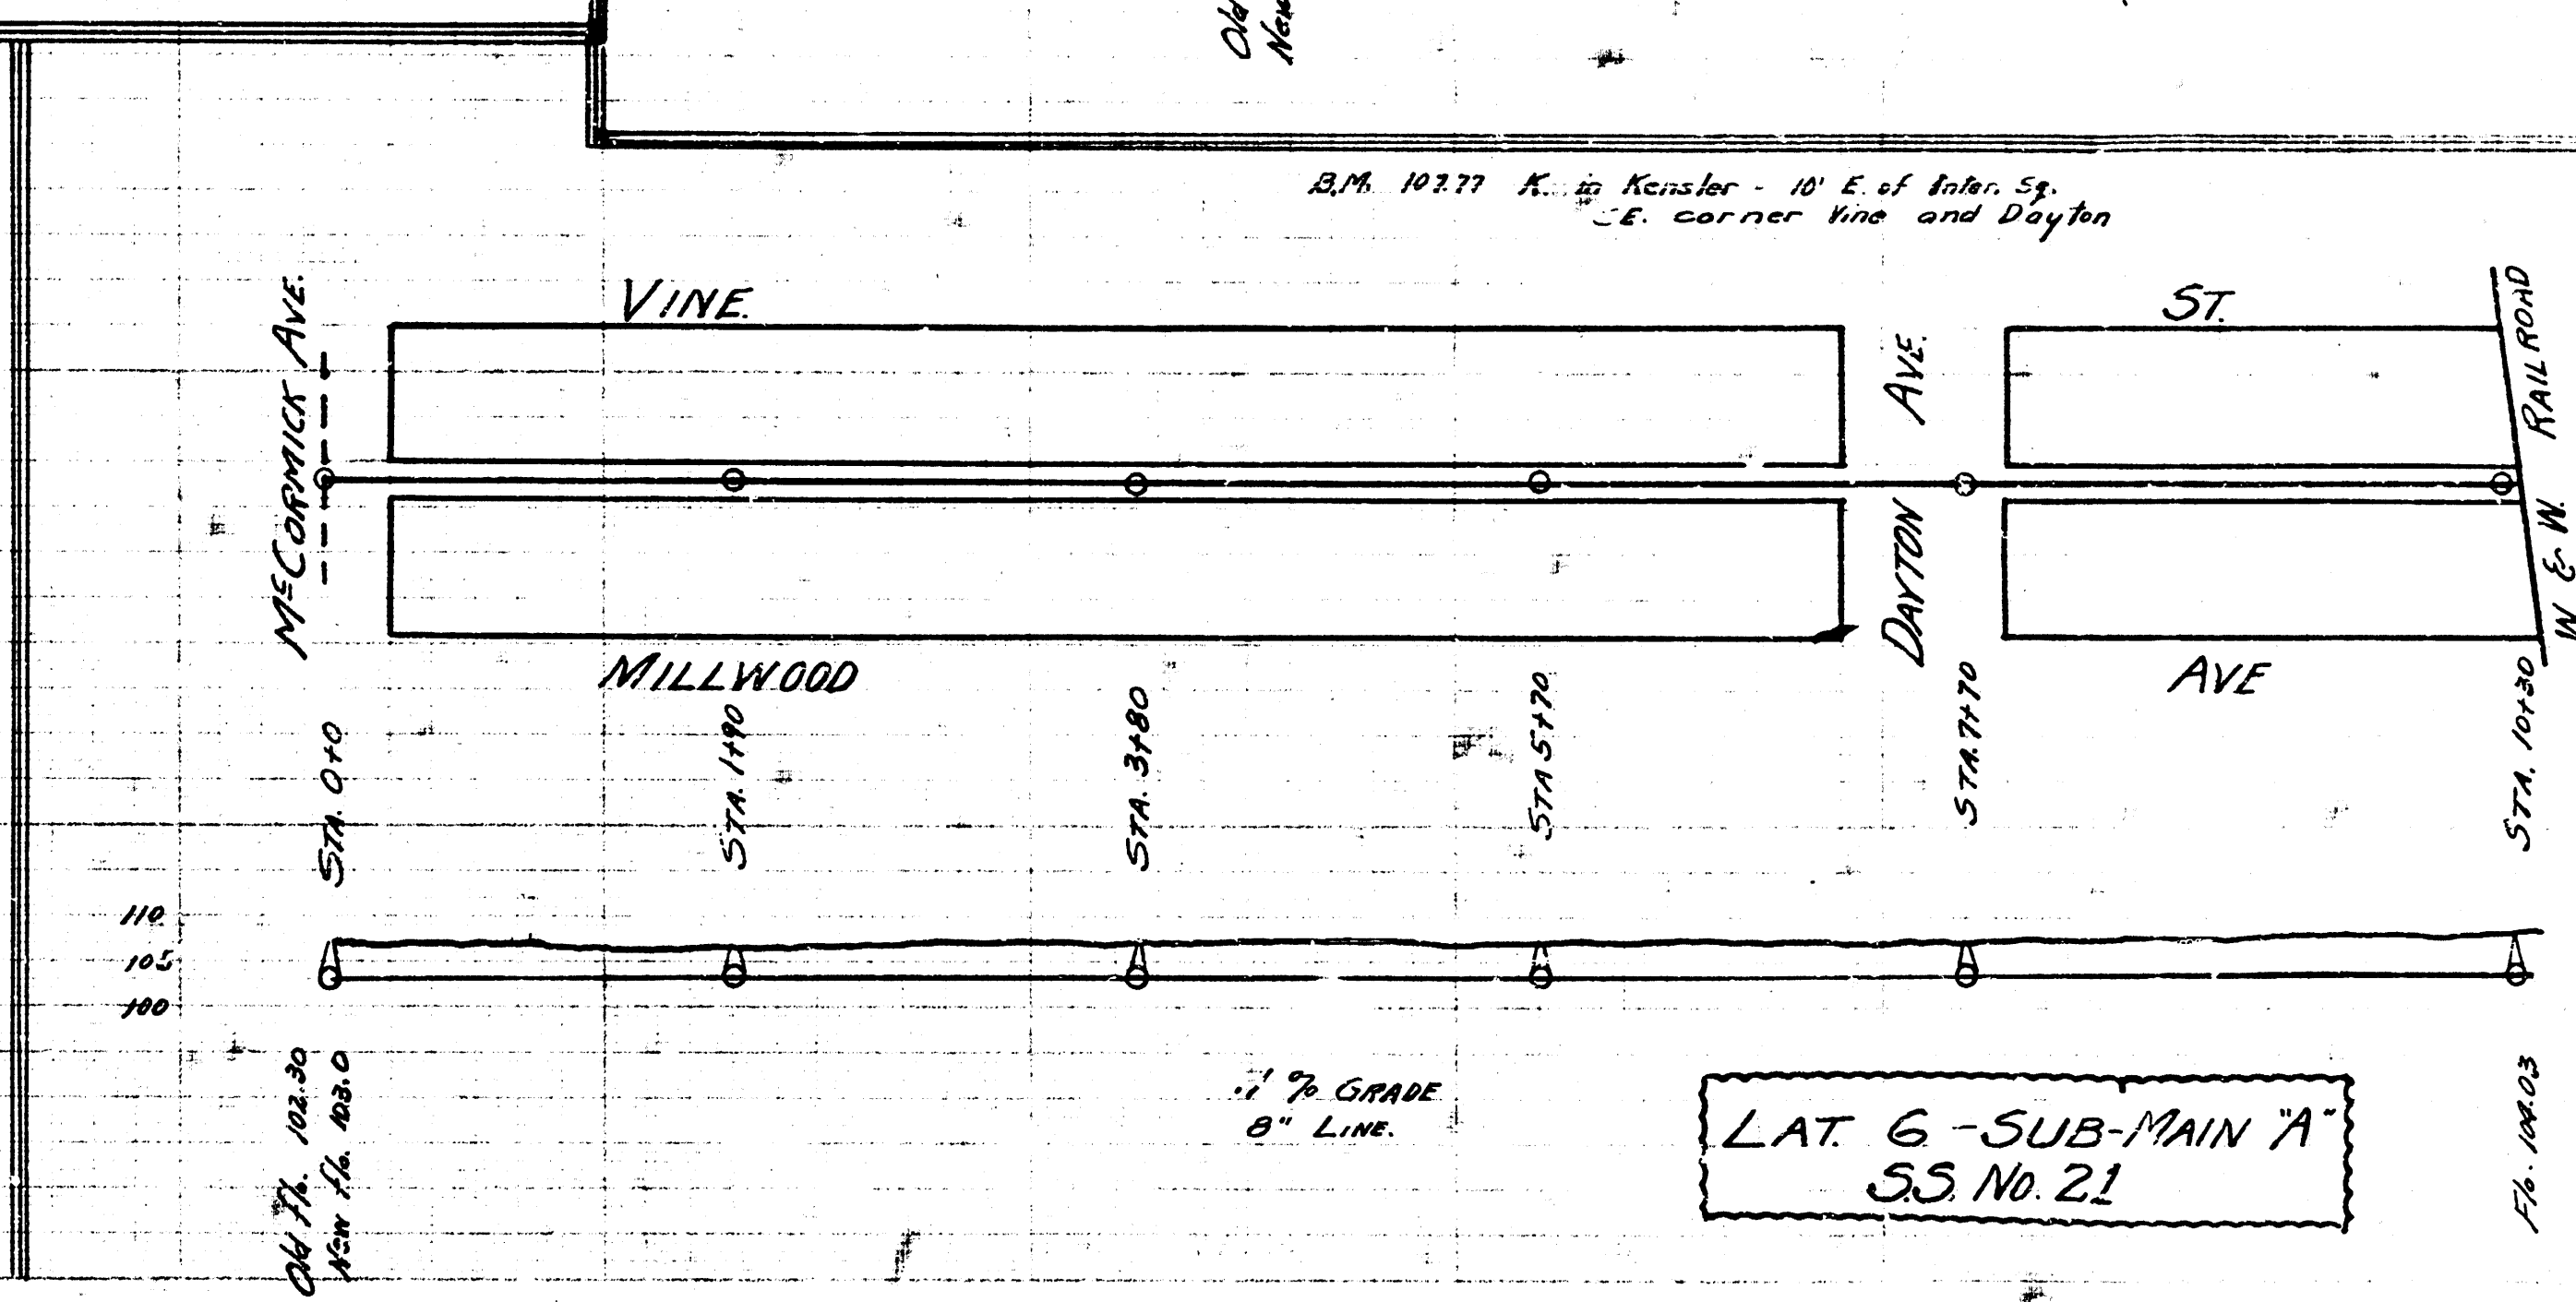
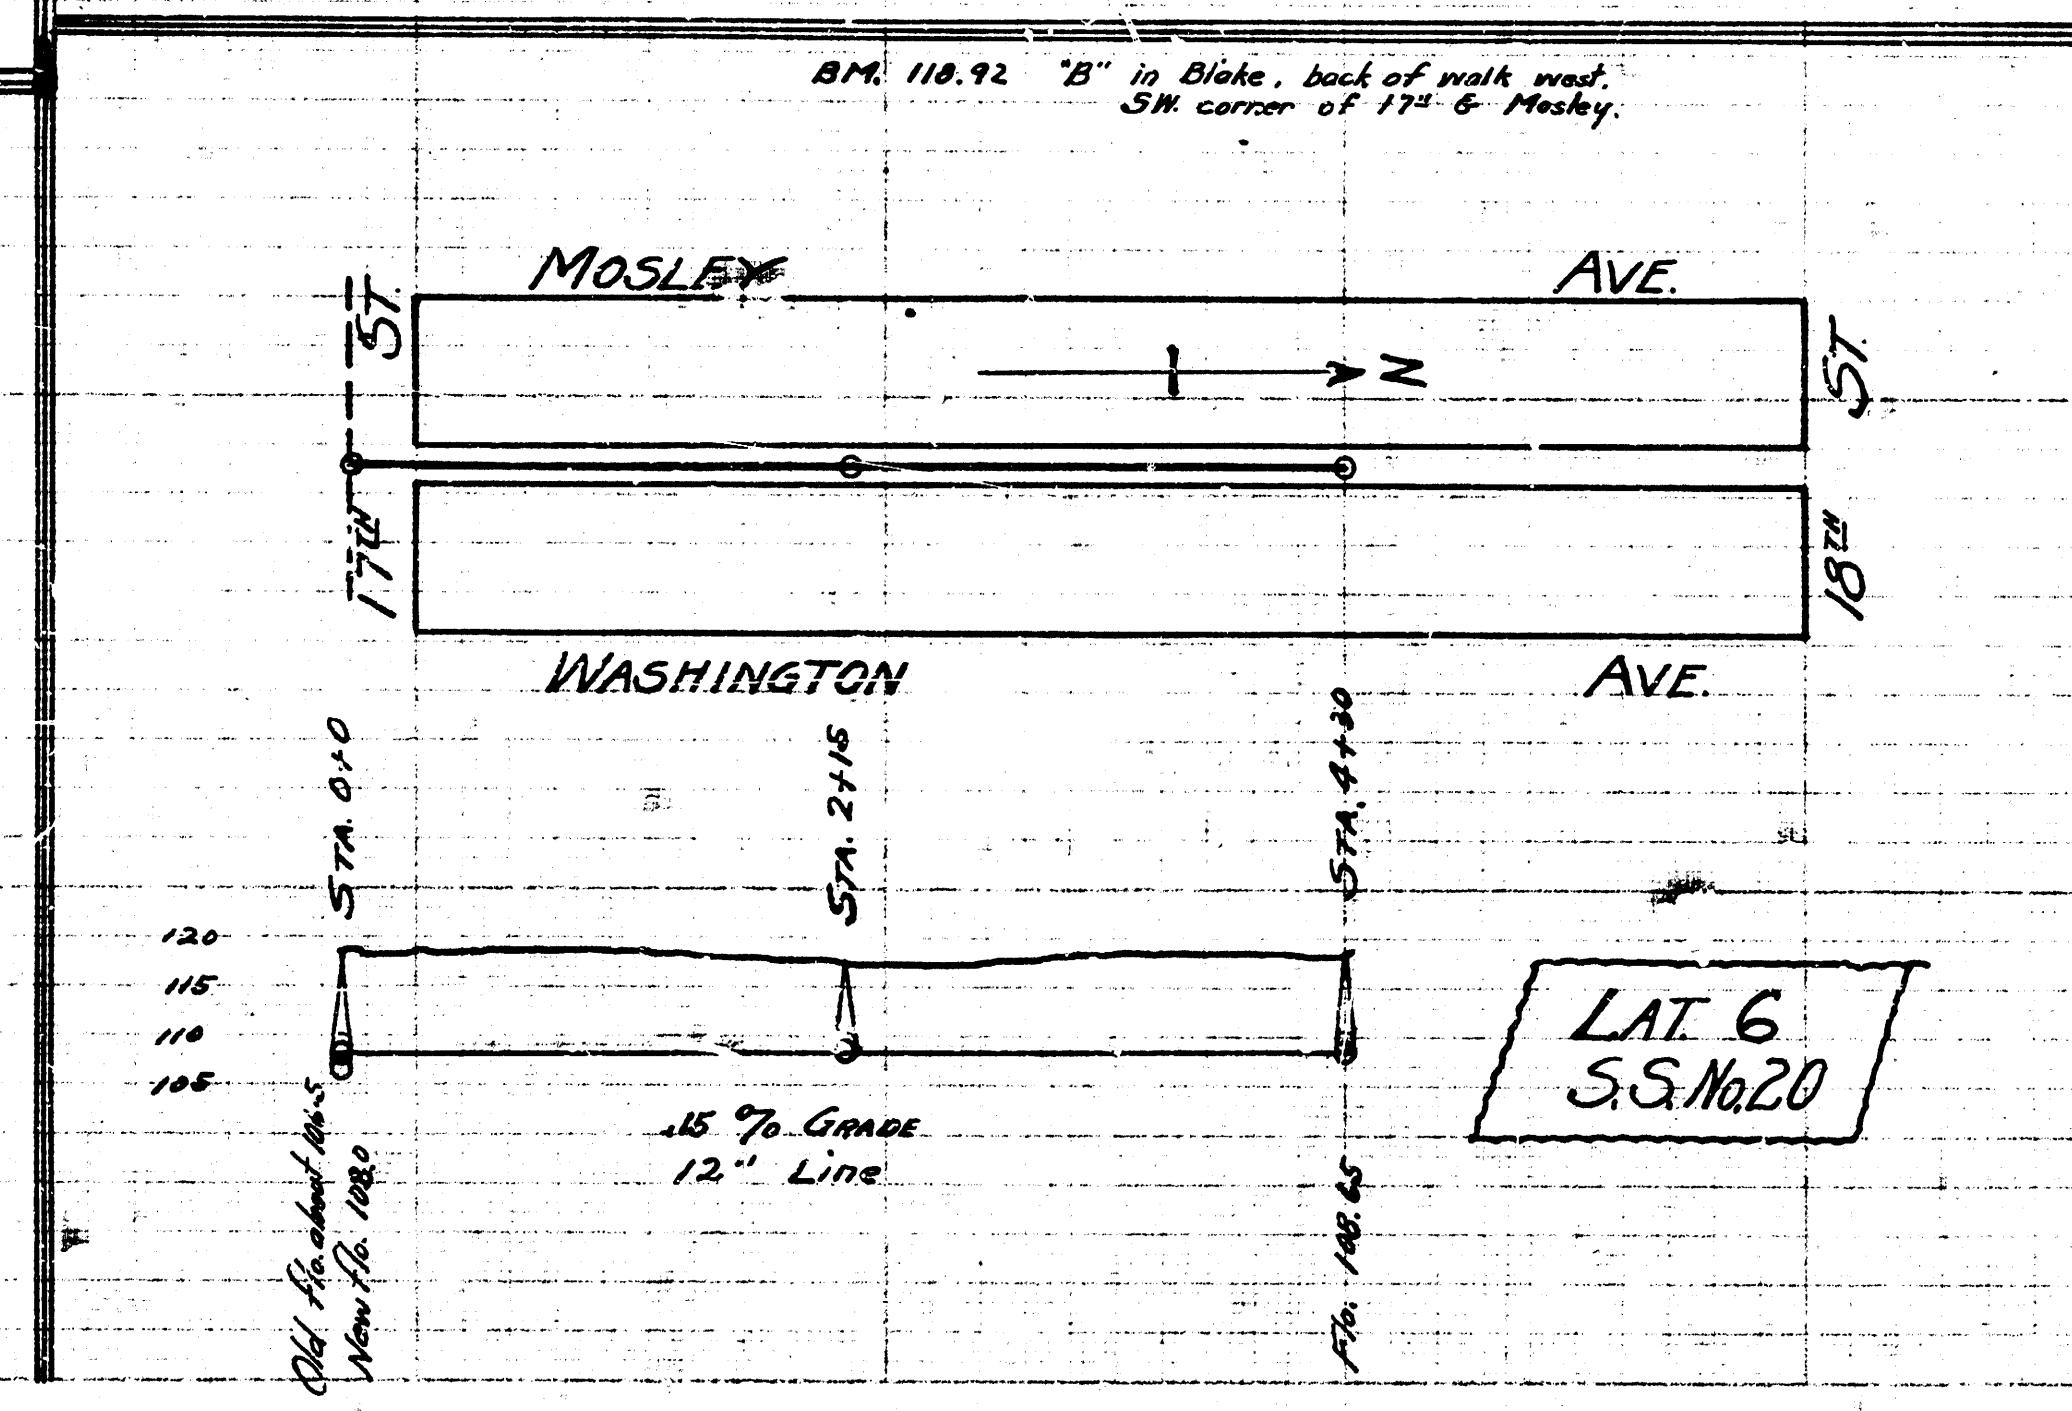
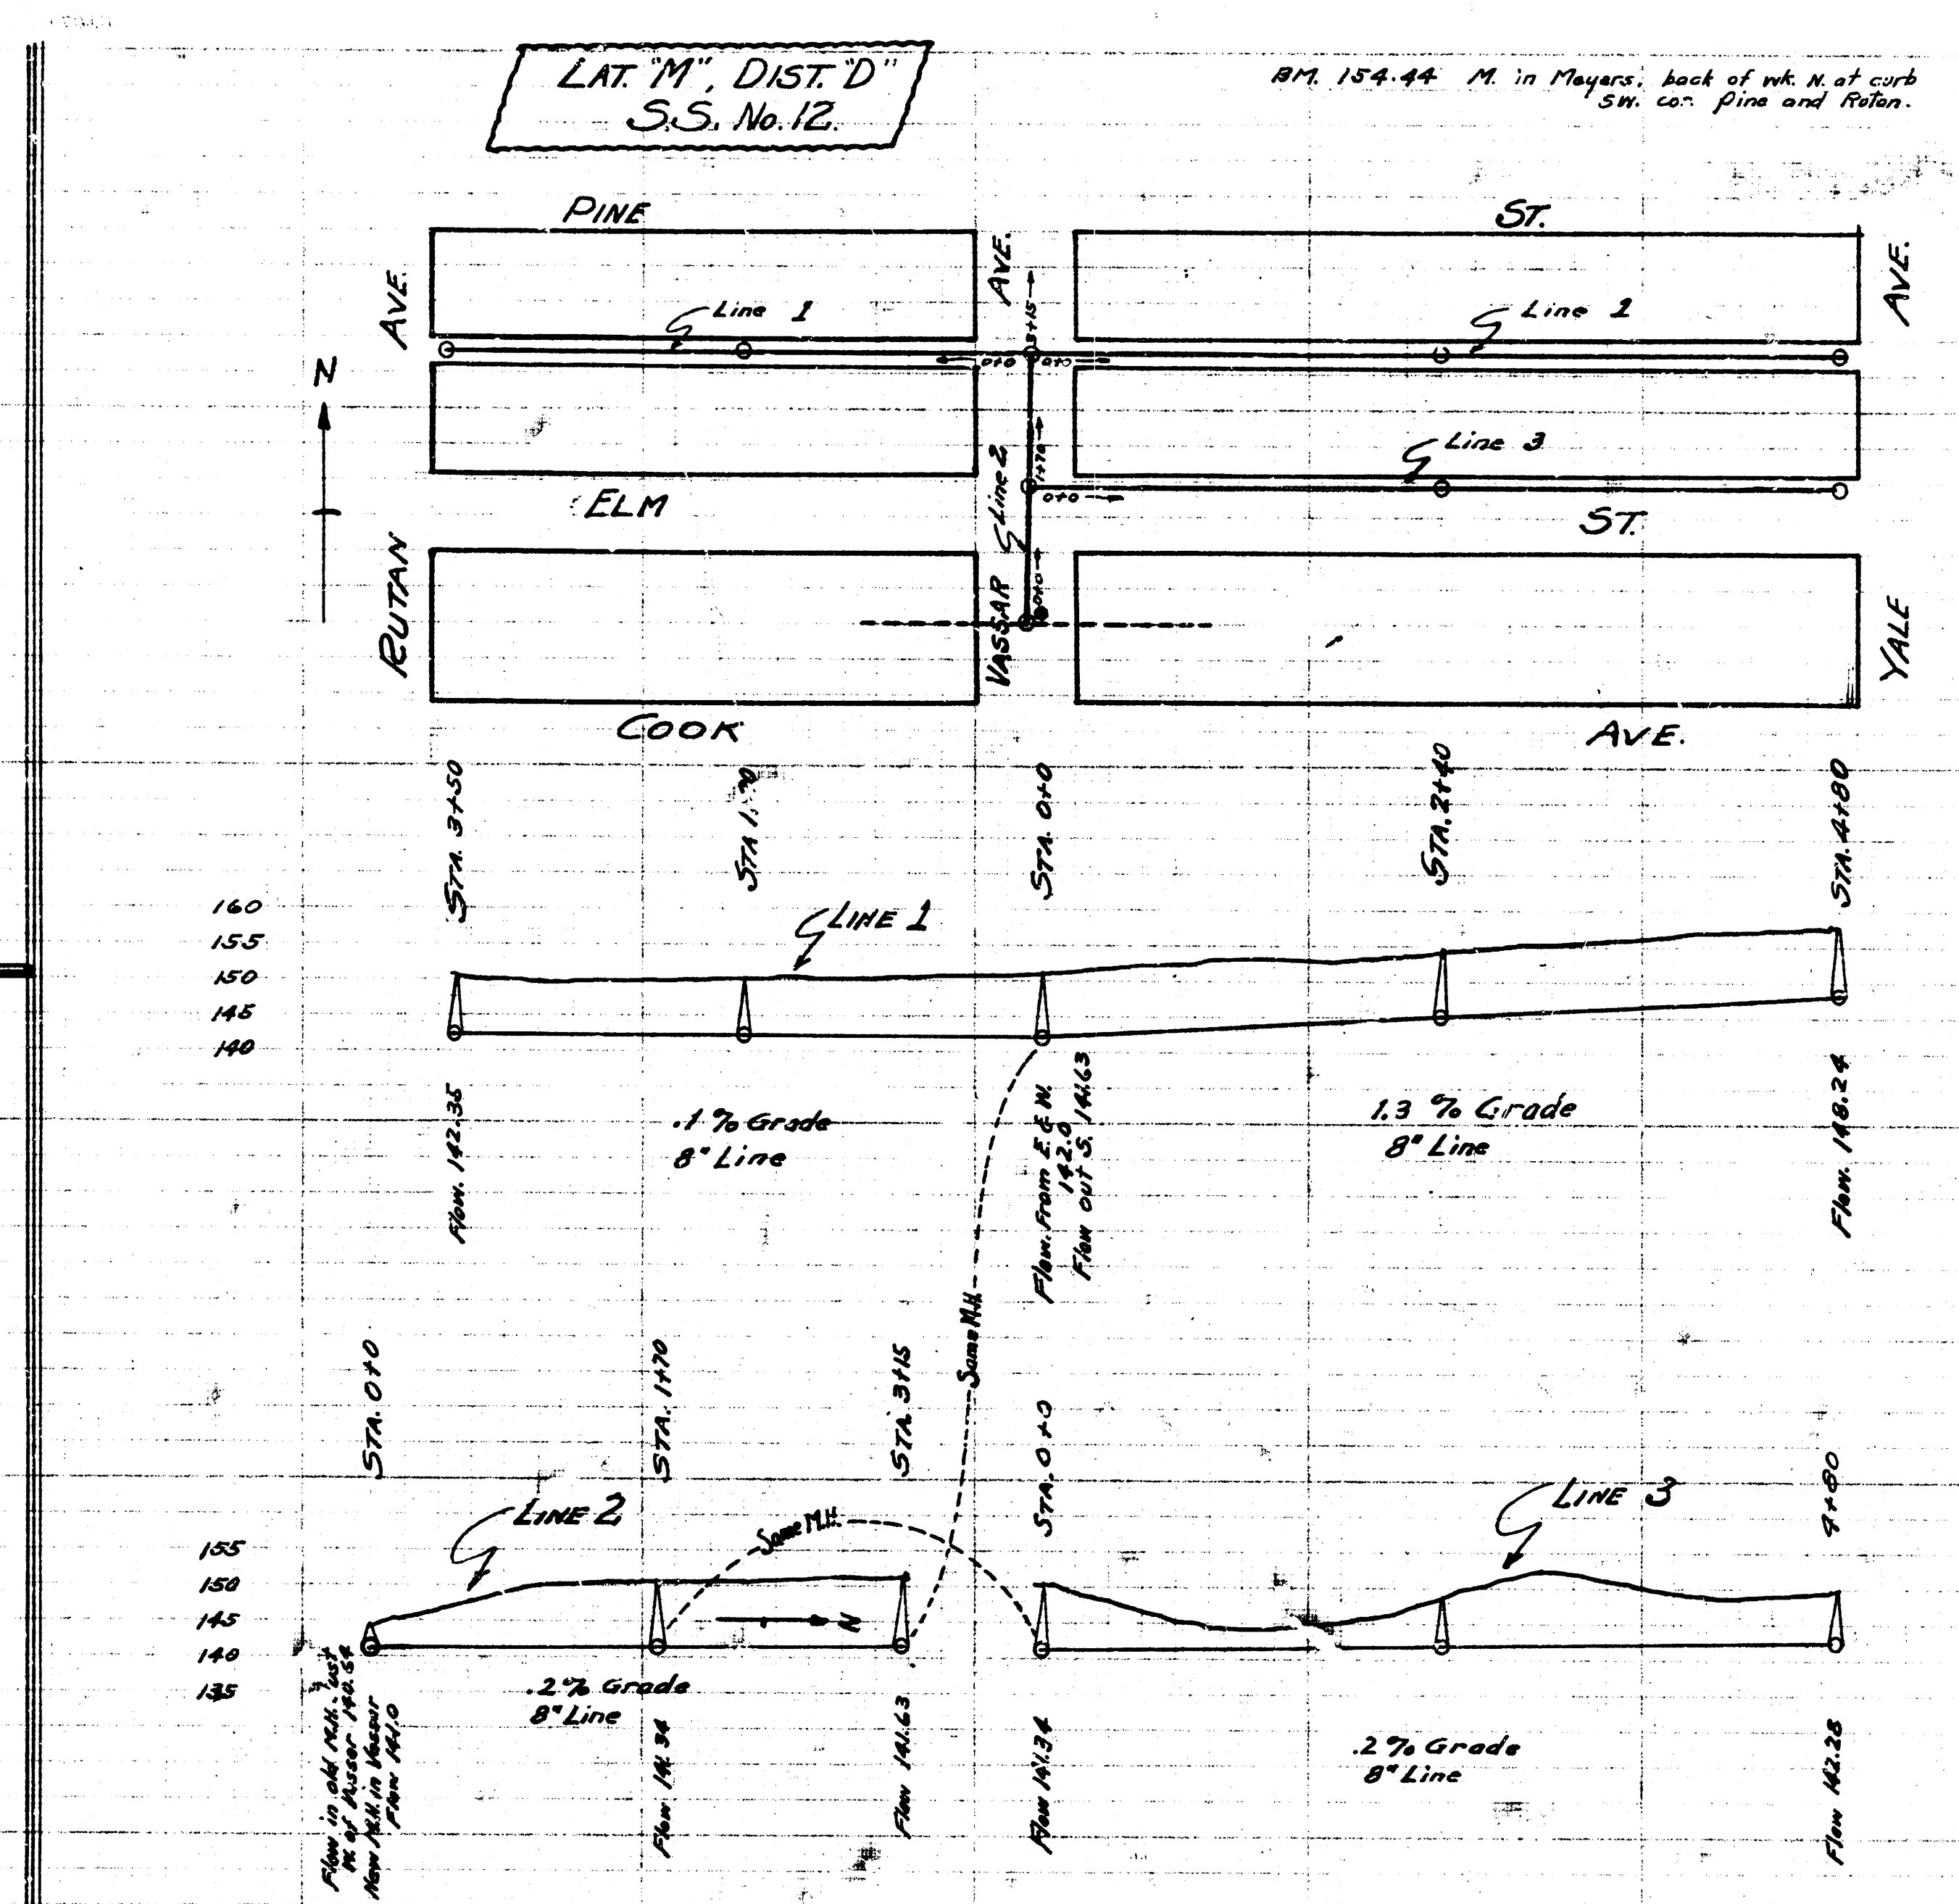
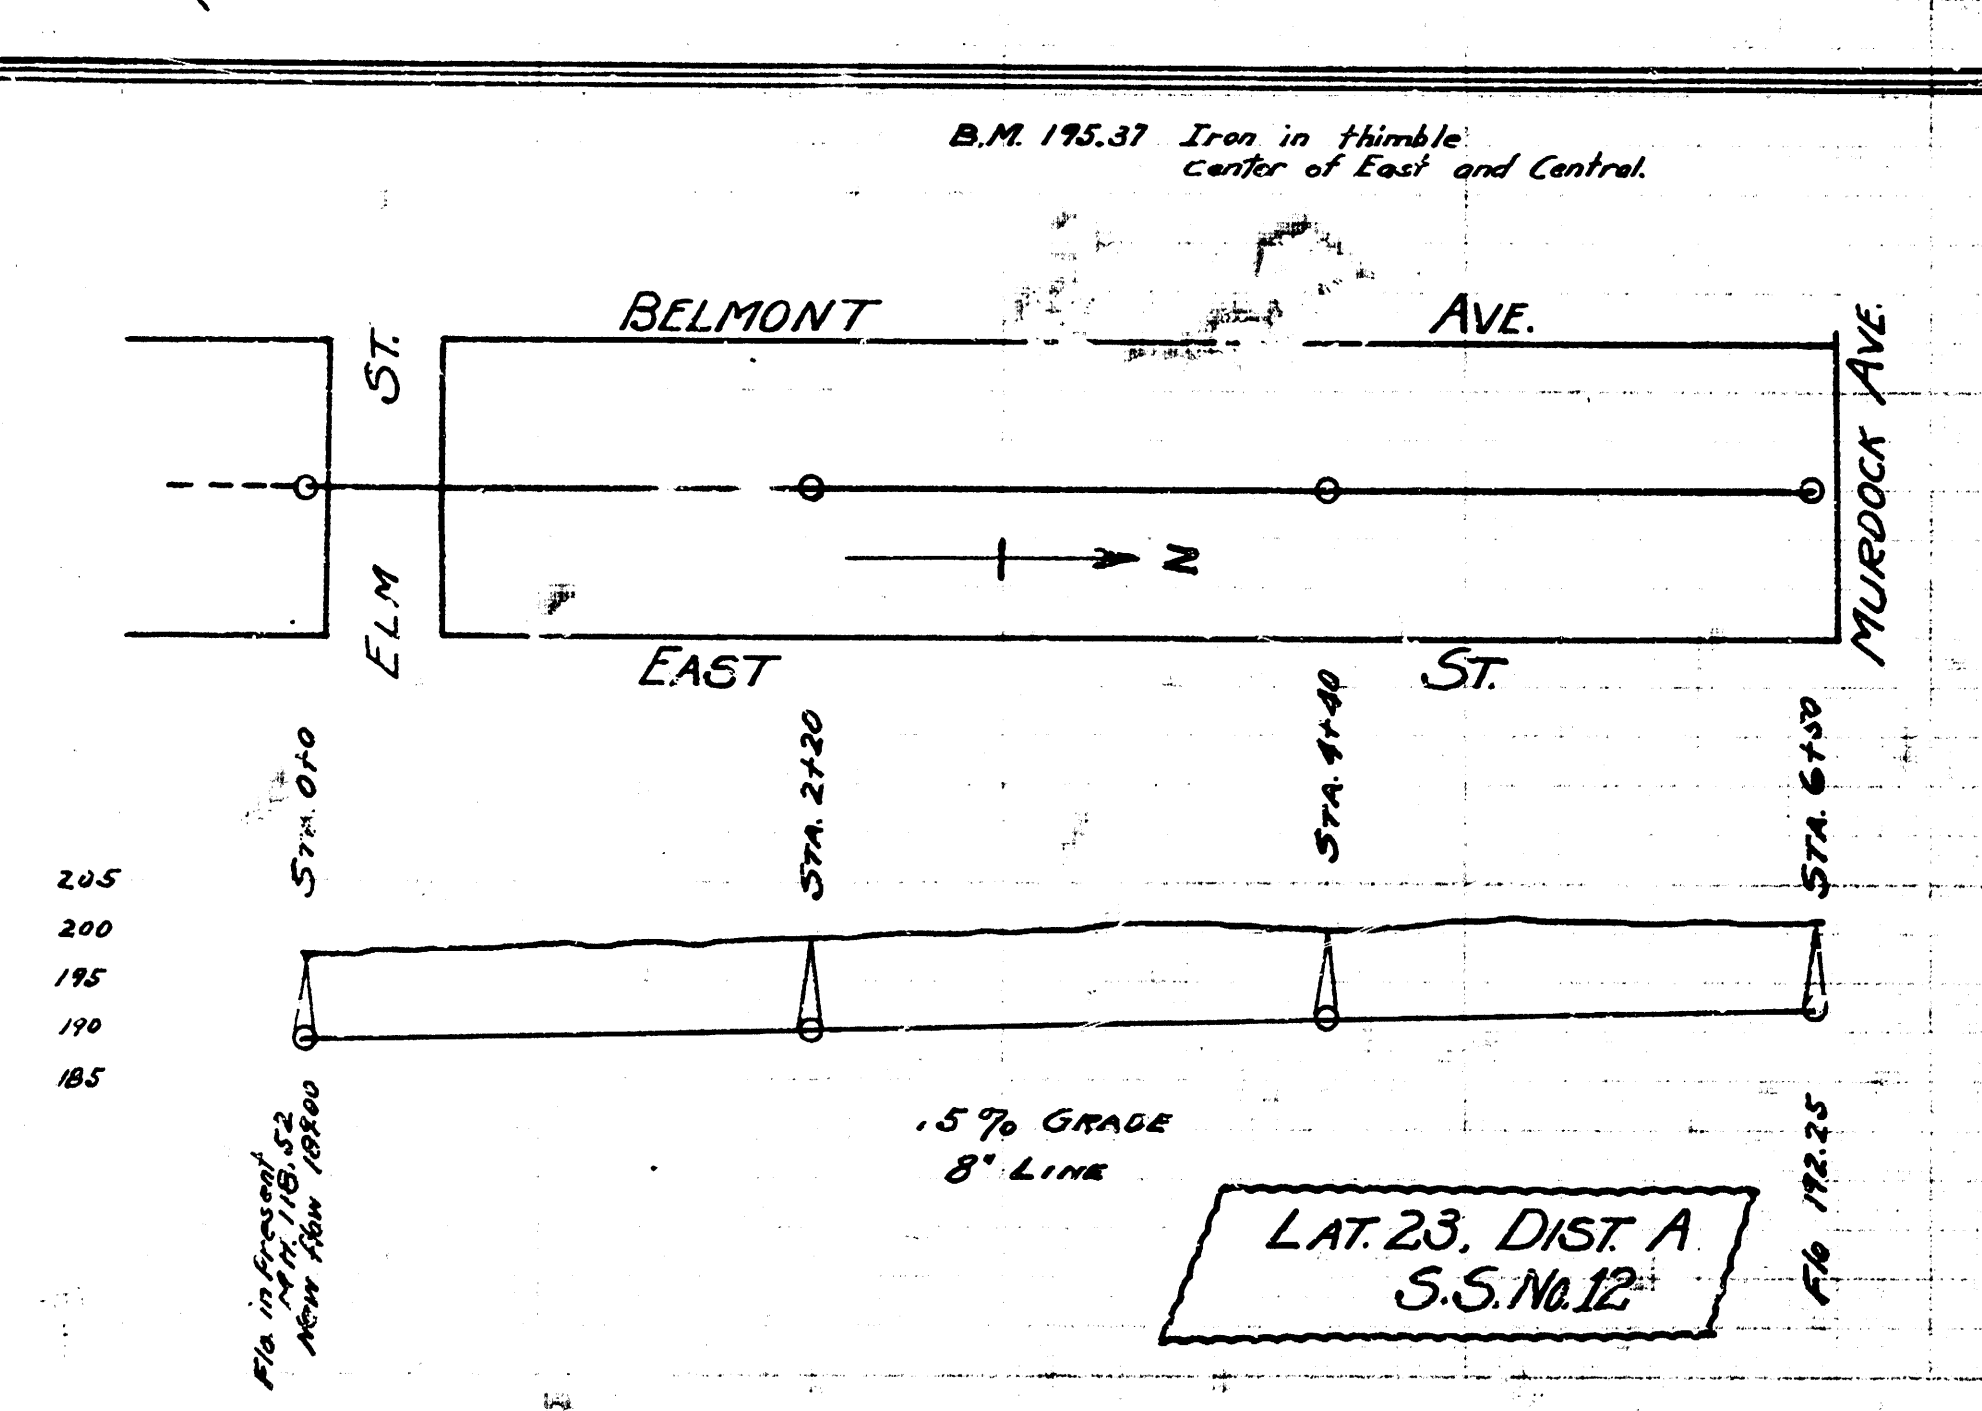
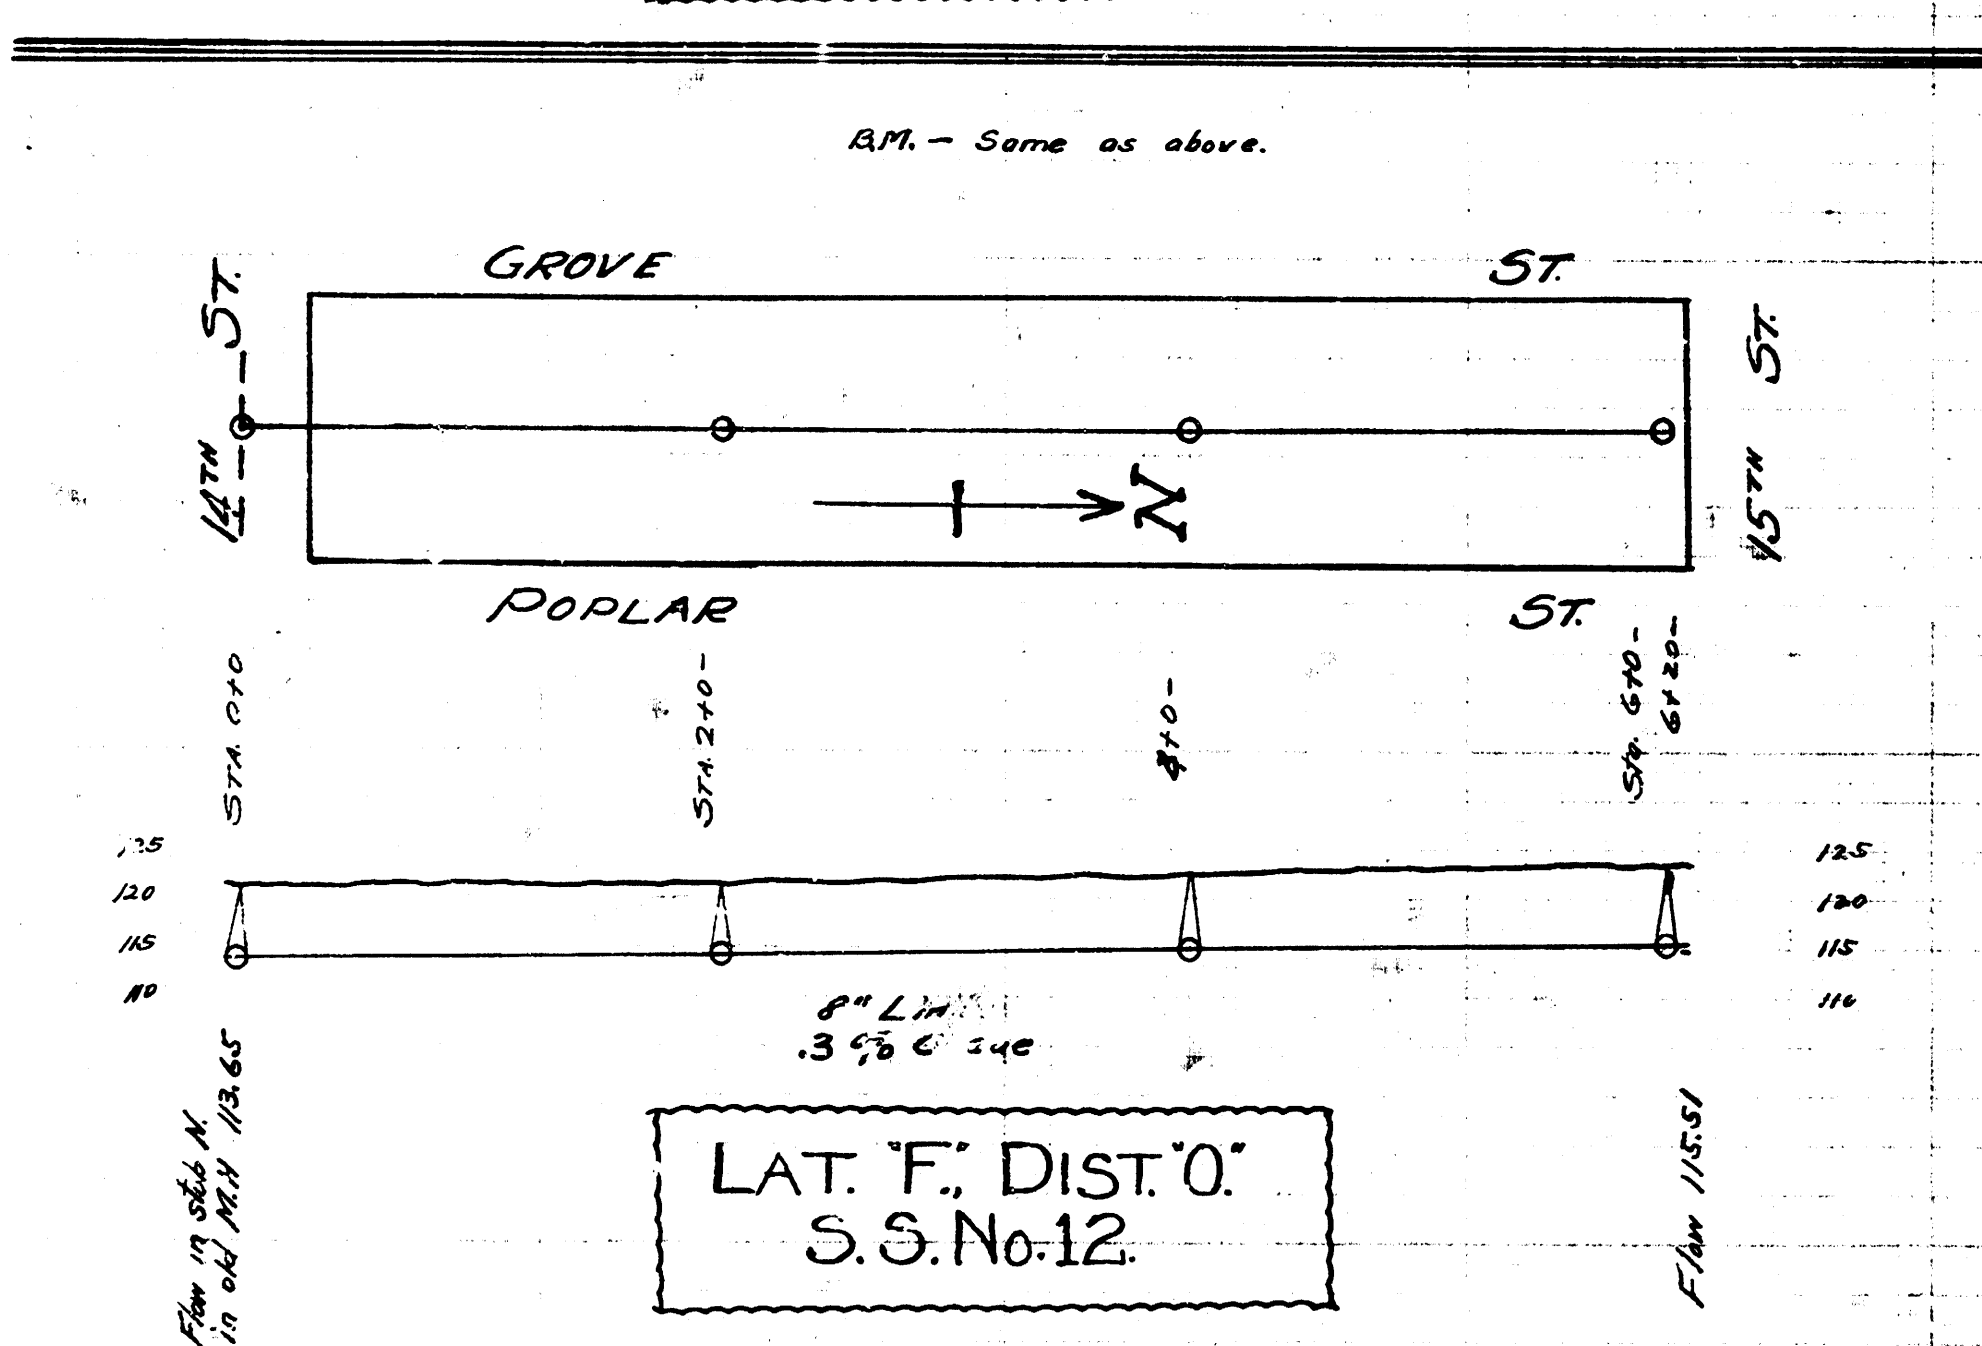


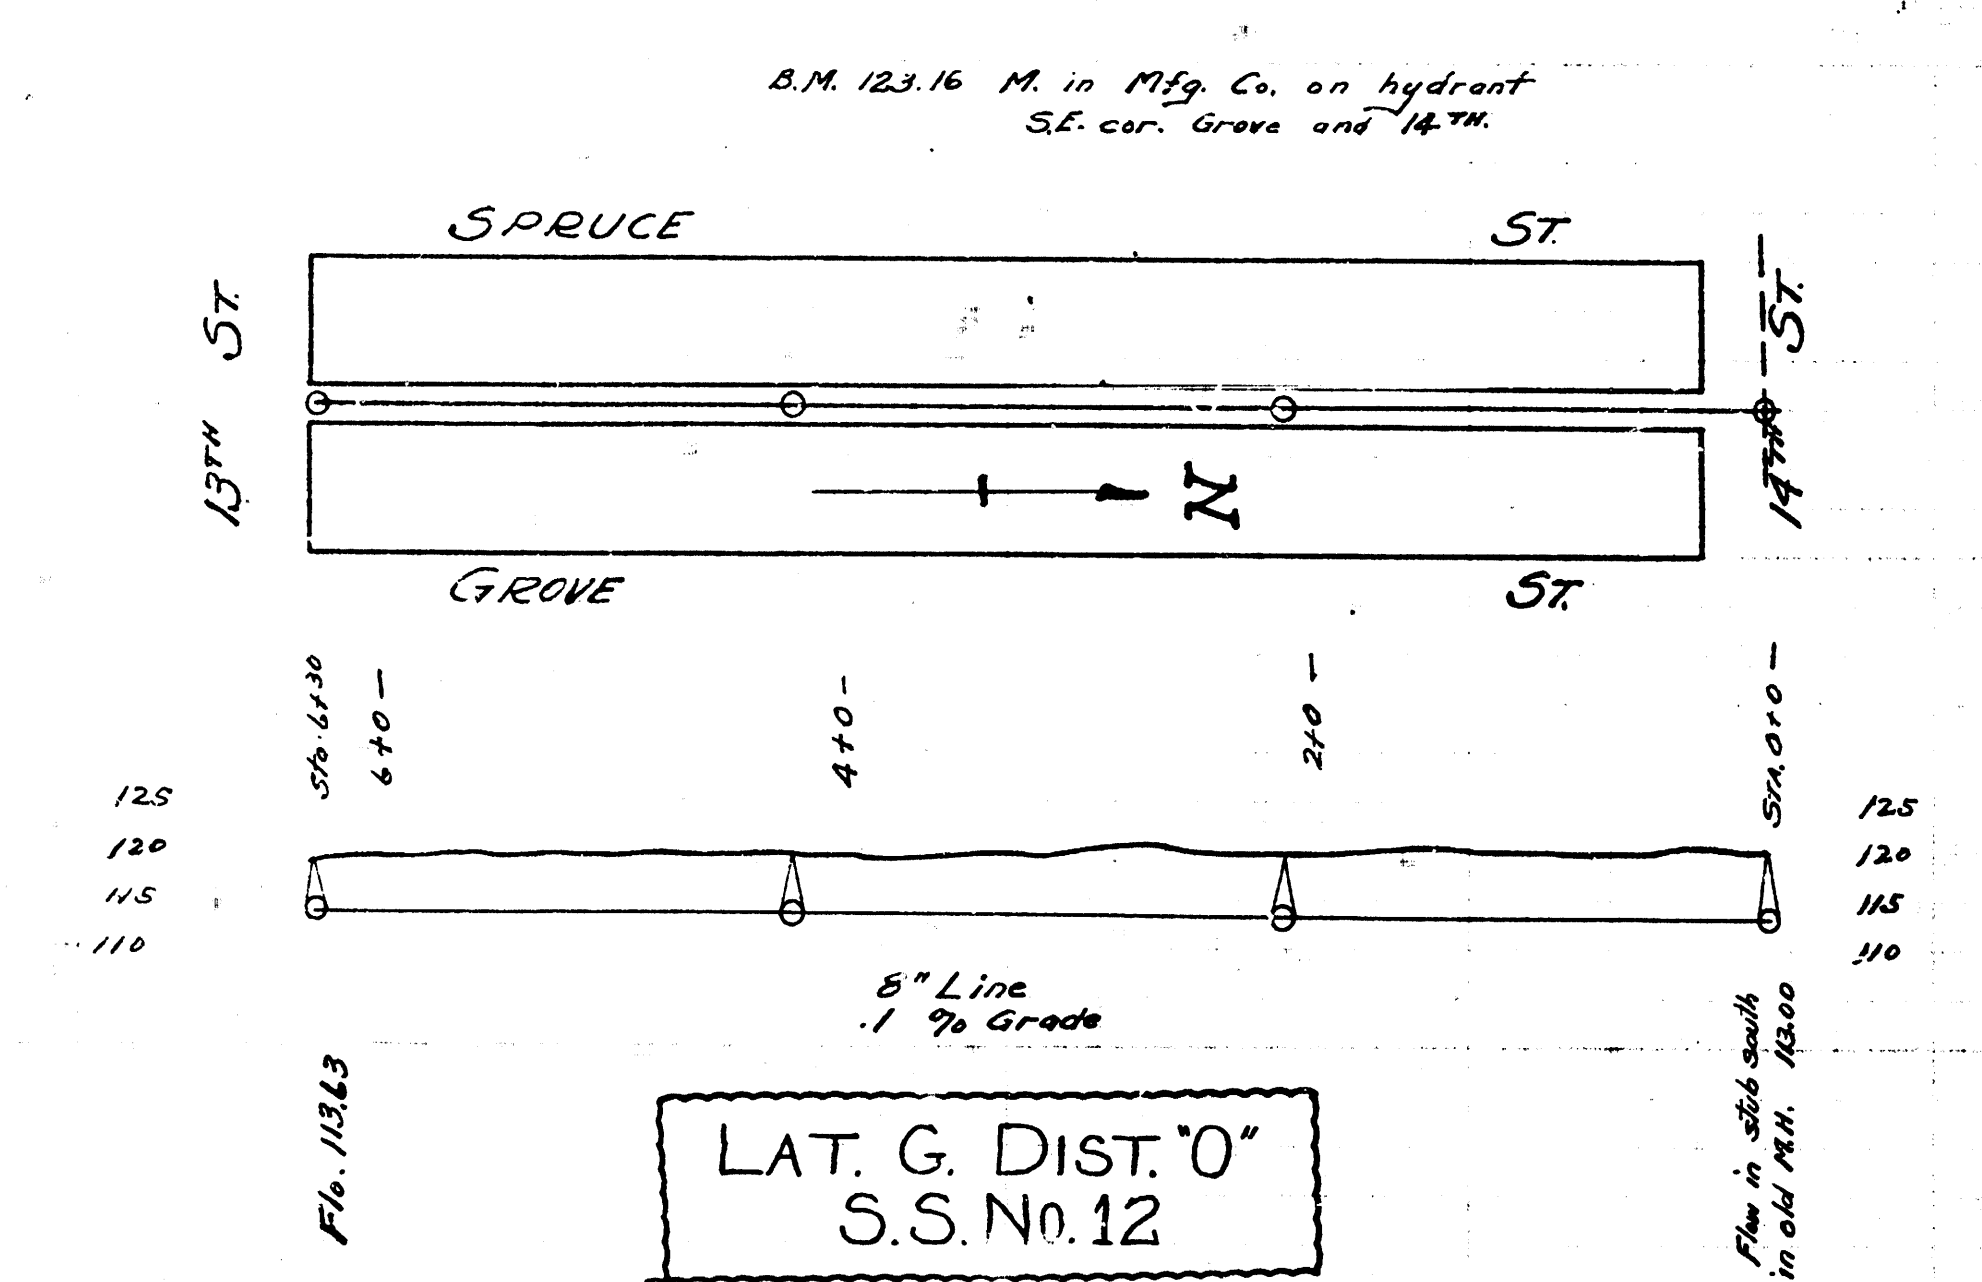

LAT. 'N' DIST. 'D'
S.S. No. 12