




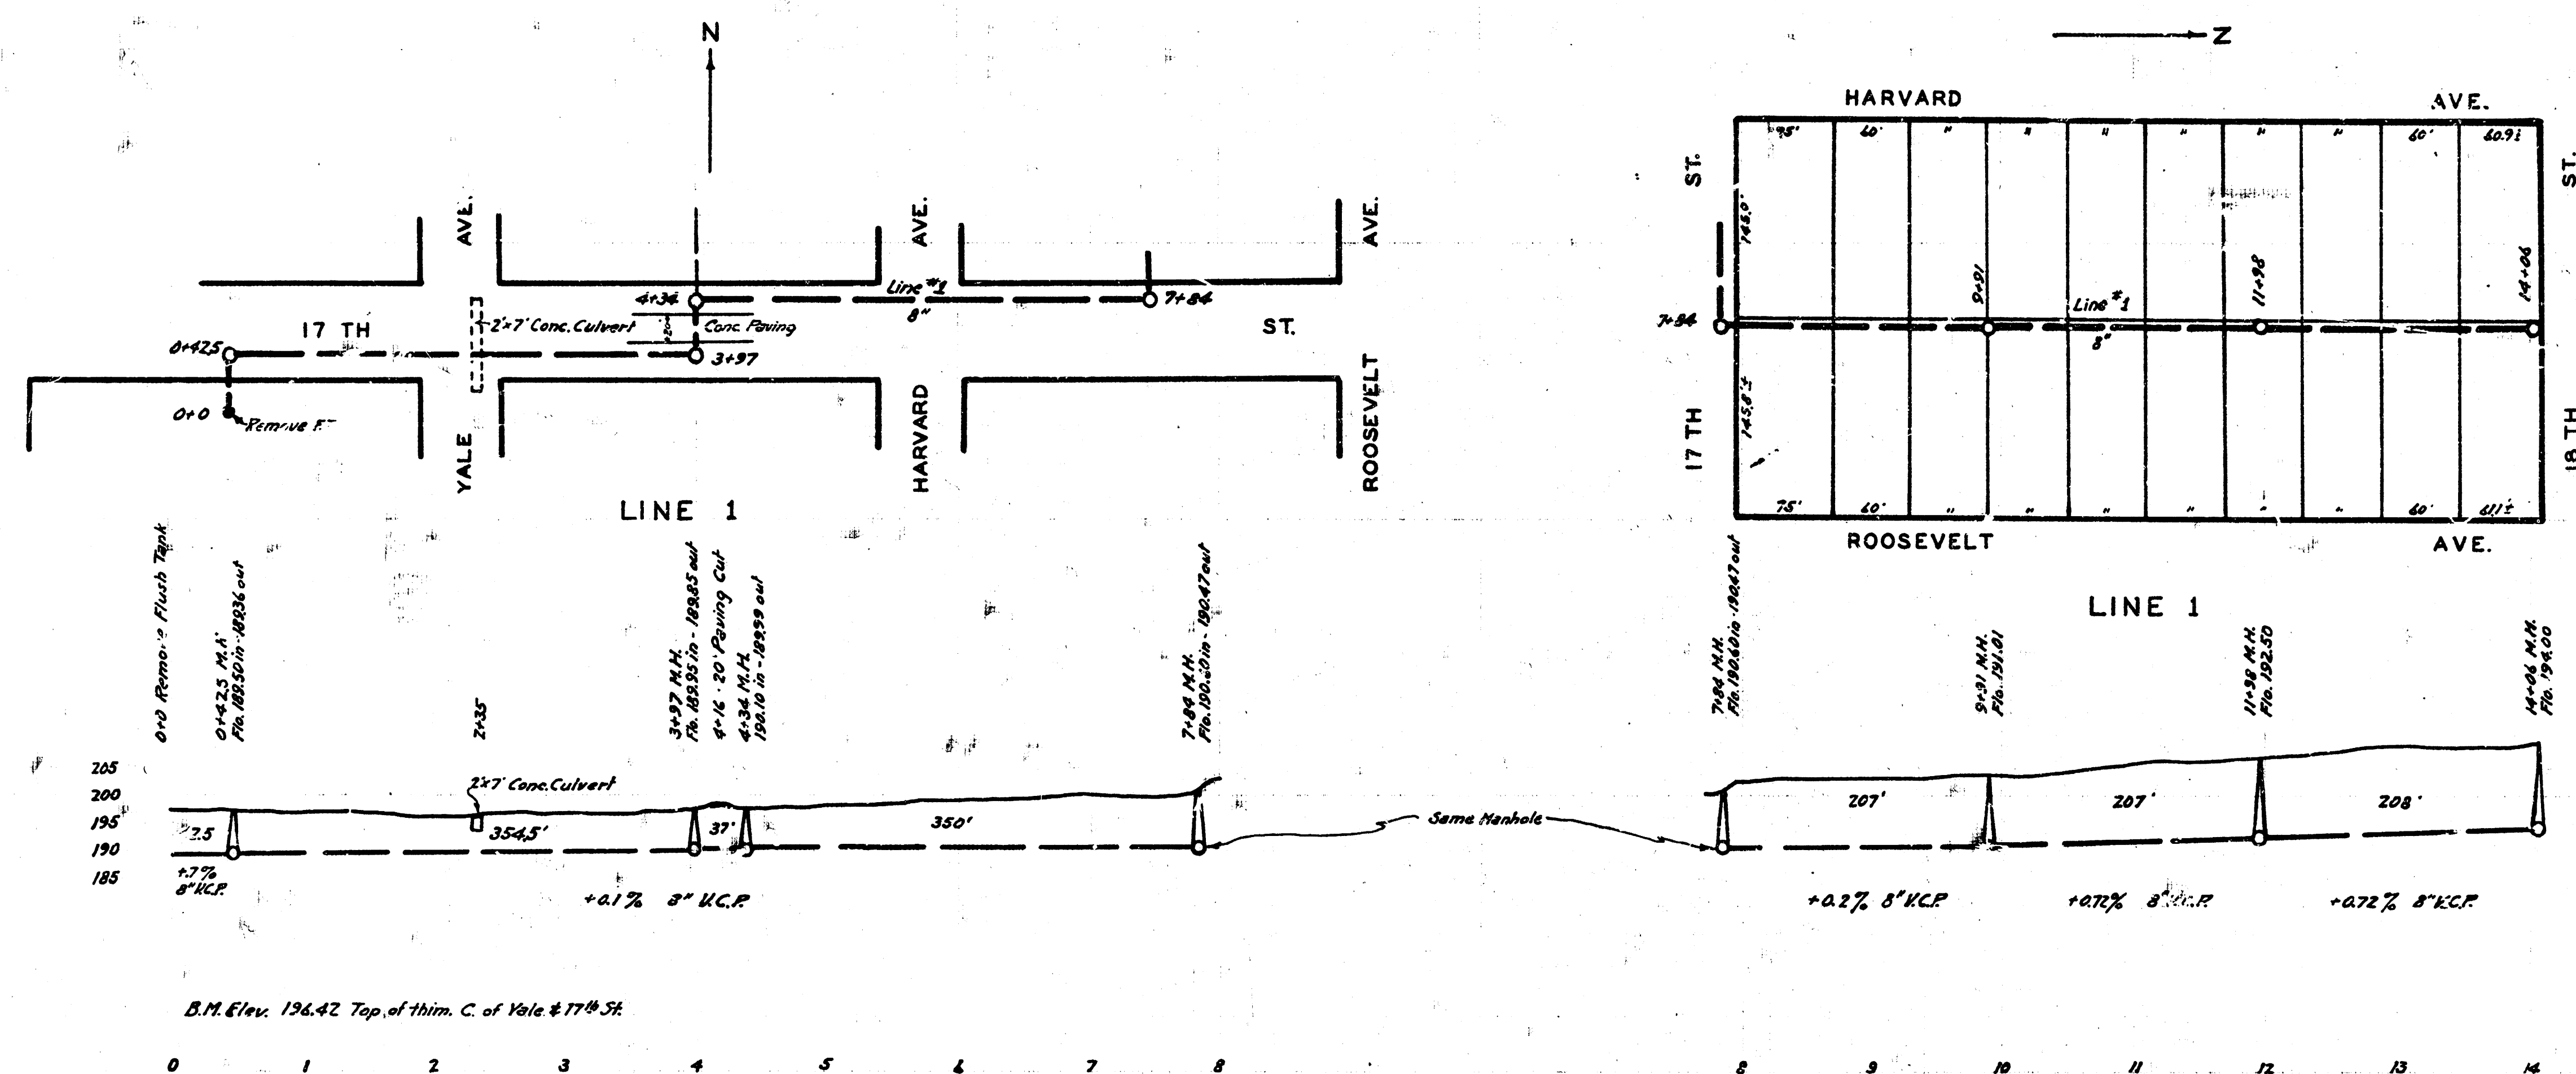

LAT. 1, DIST. S, S.S. 12

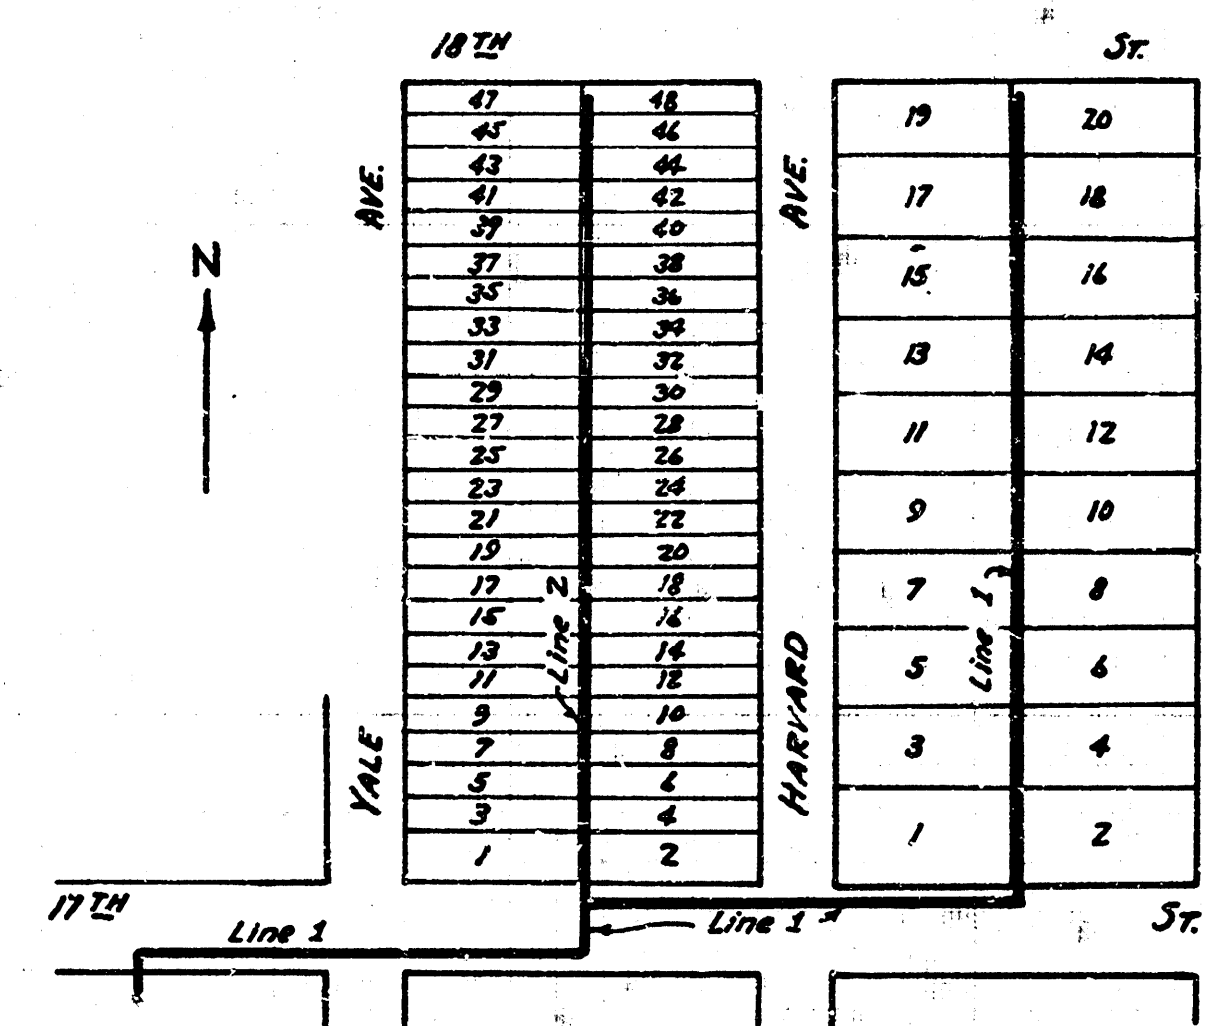

LAY OUT

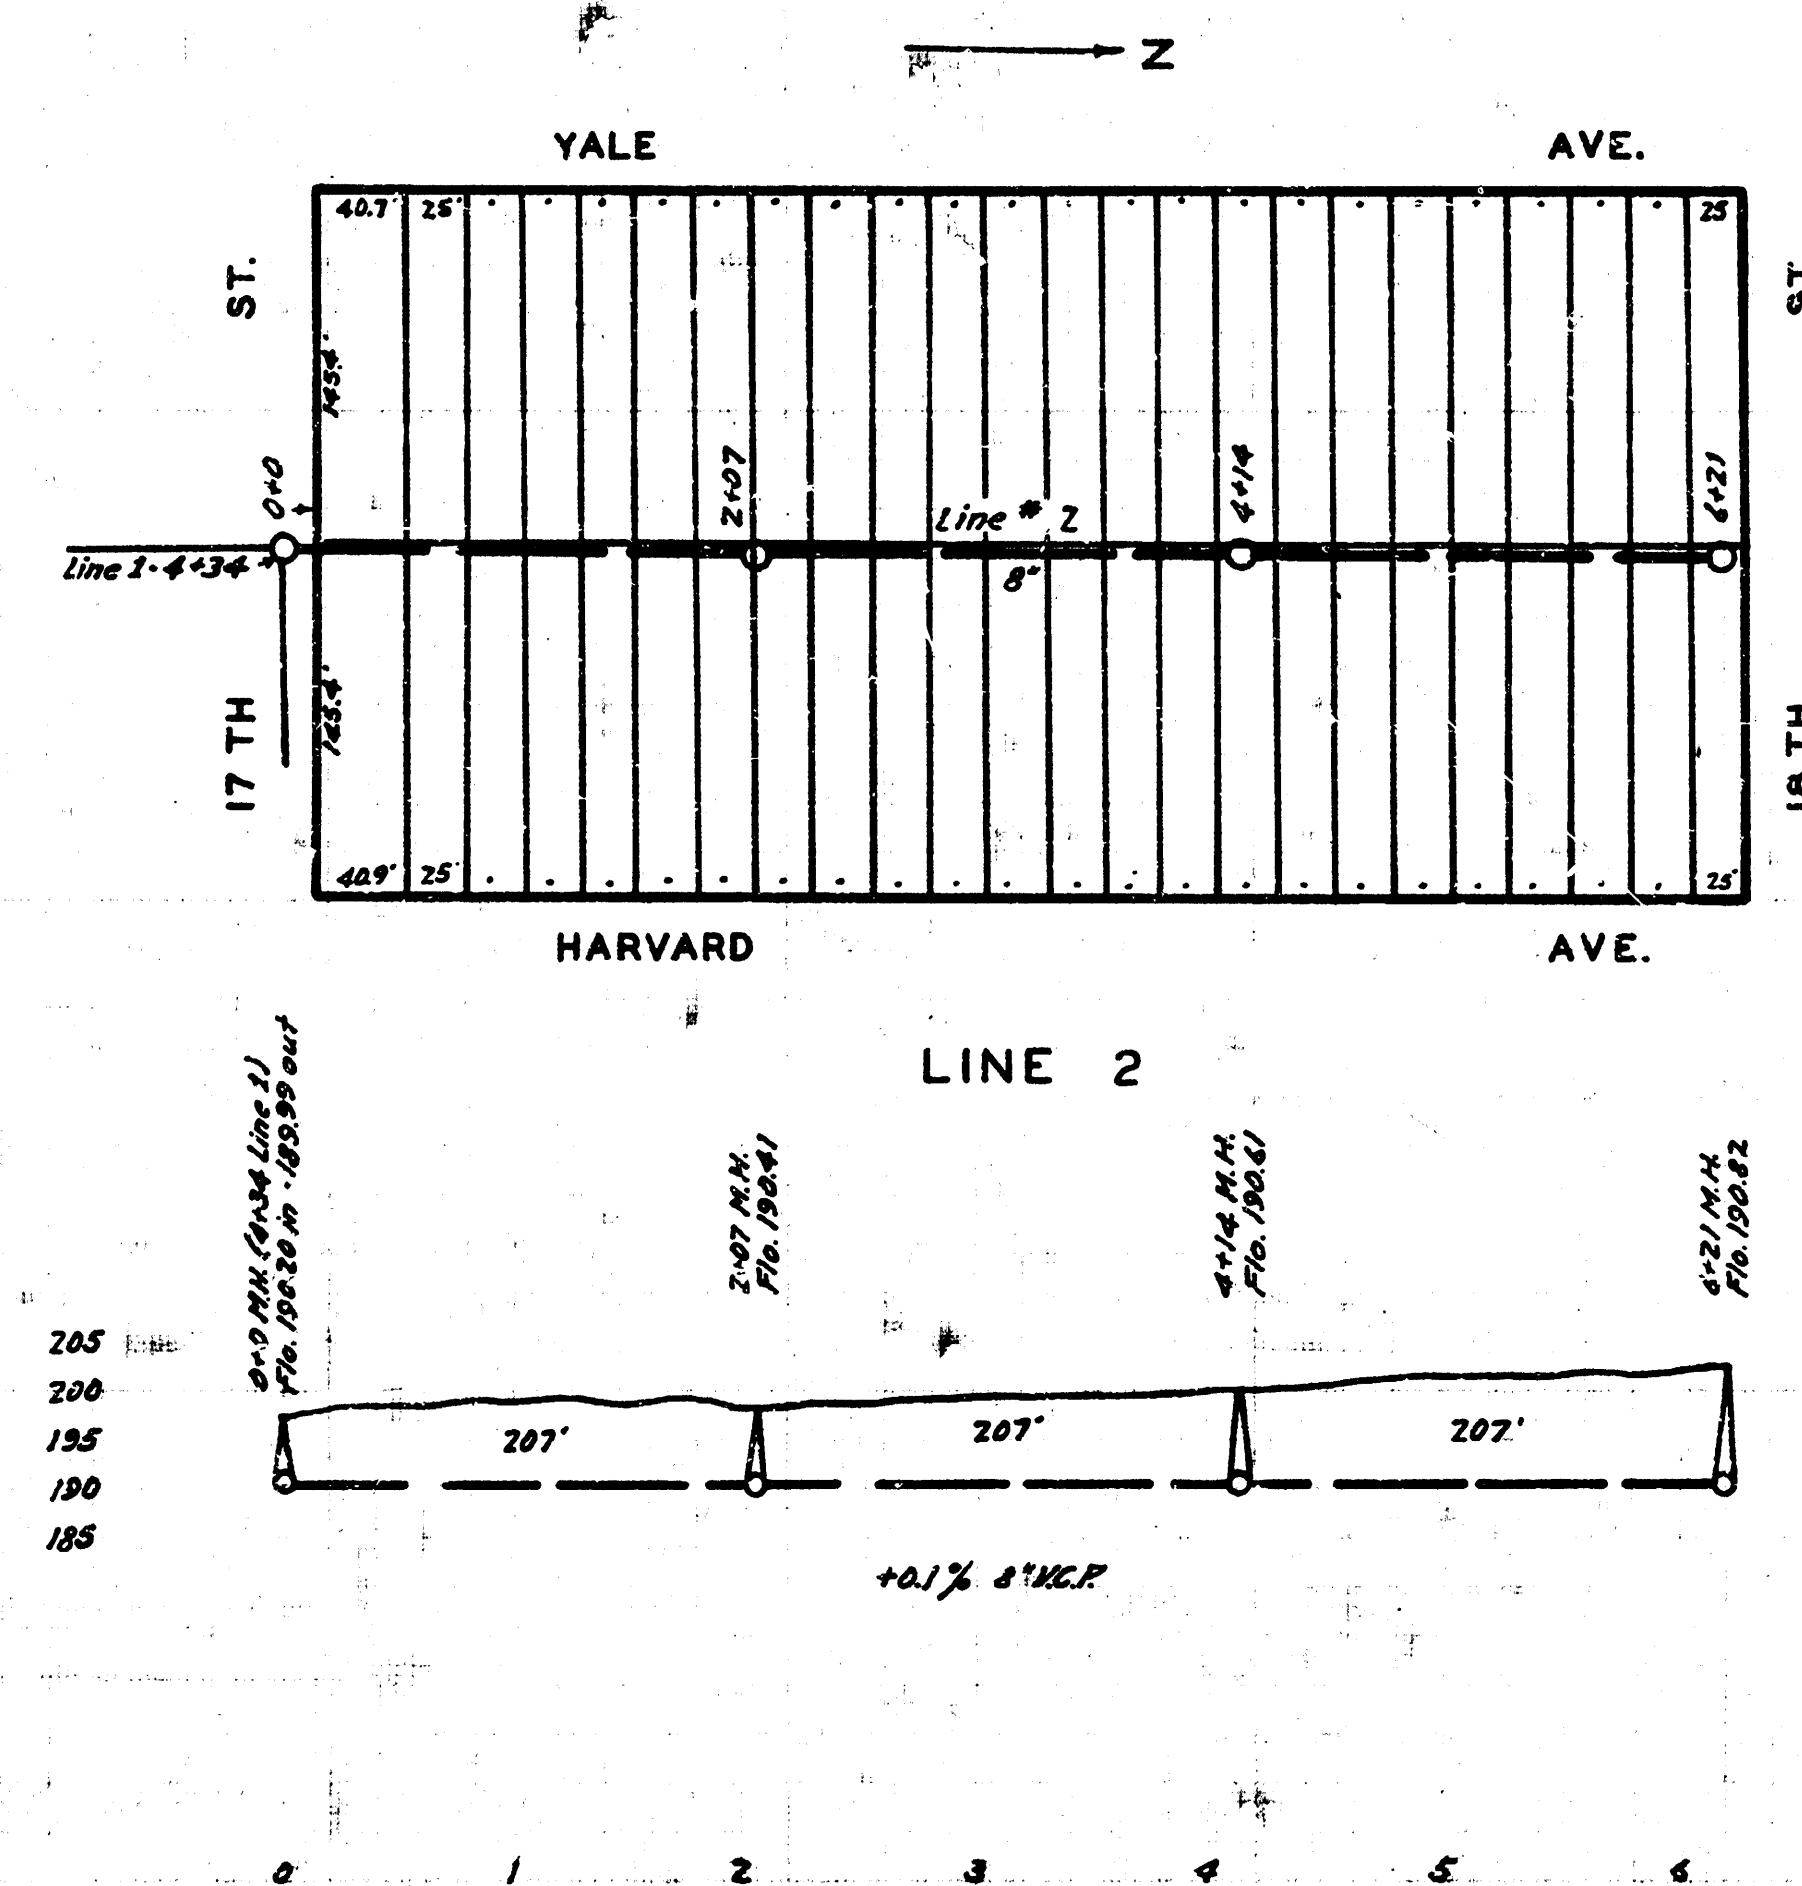

ENGINEERING DEPARTMENT
CITY OF WICHITA, KANSAS
P.L. BROCKWAY CITY ENGINEER
OCTOBER 1940 DRAWN BY 36