


Date 10-24-53
 Drawn by McLean
 Checked by [Signature]
 1001

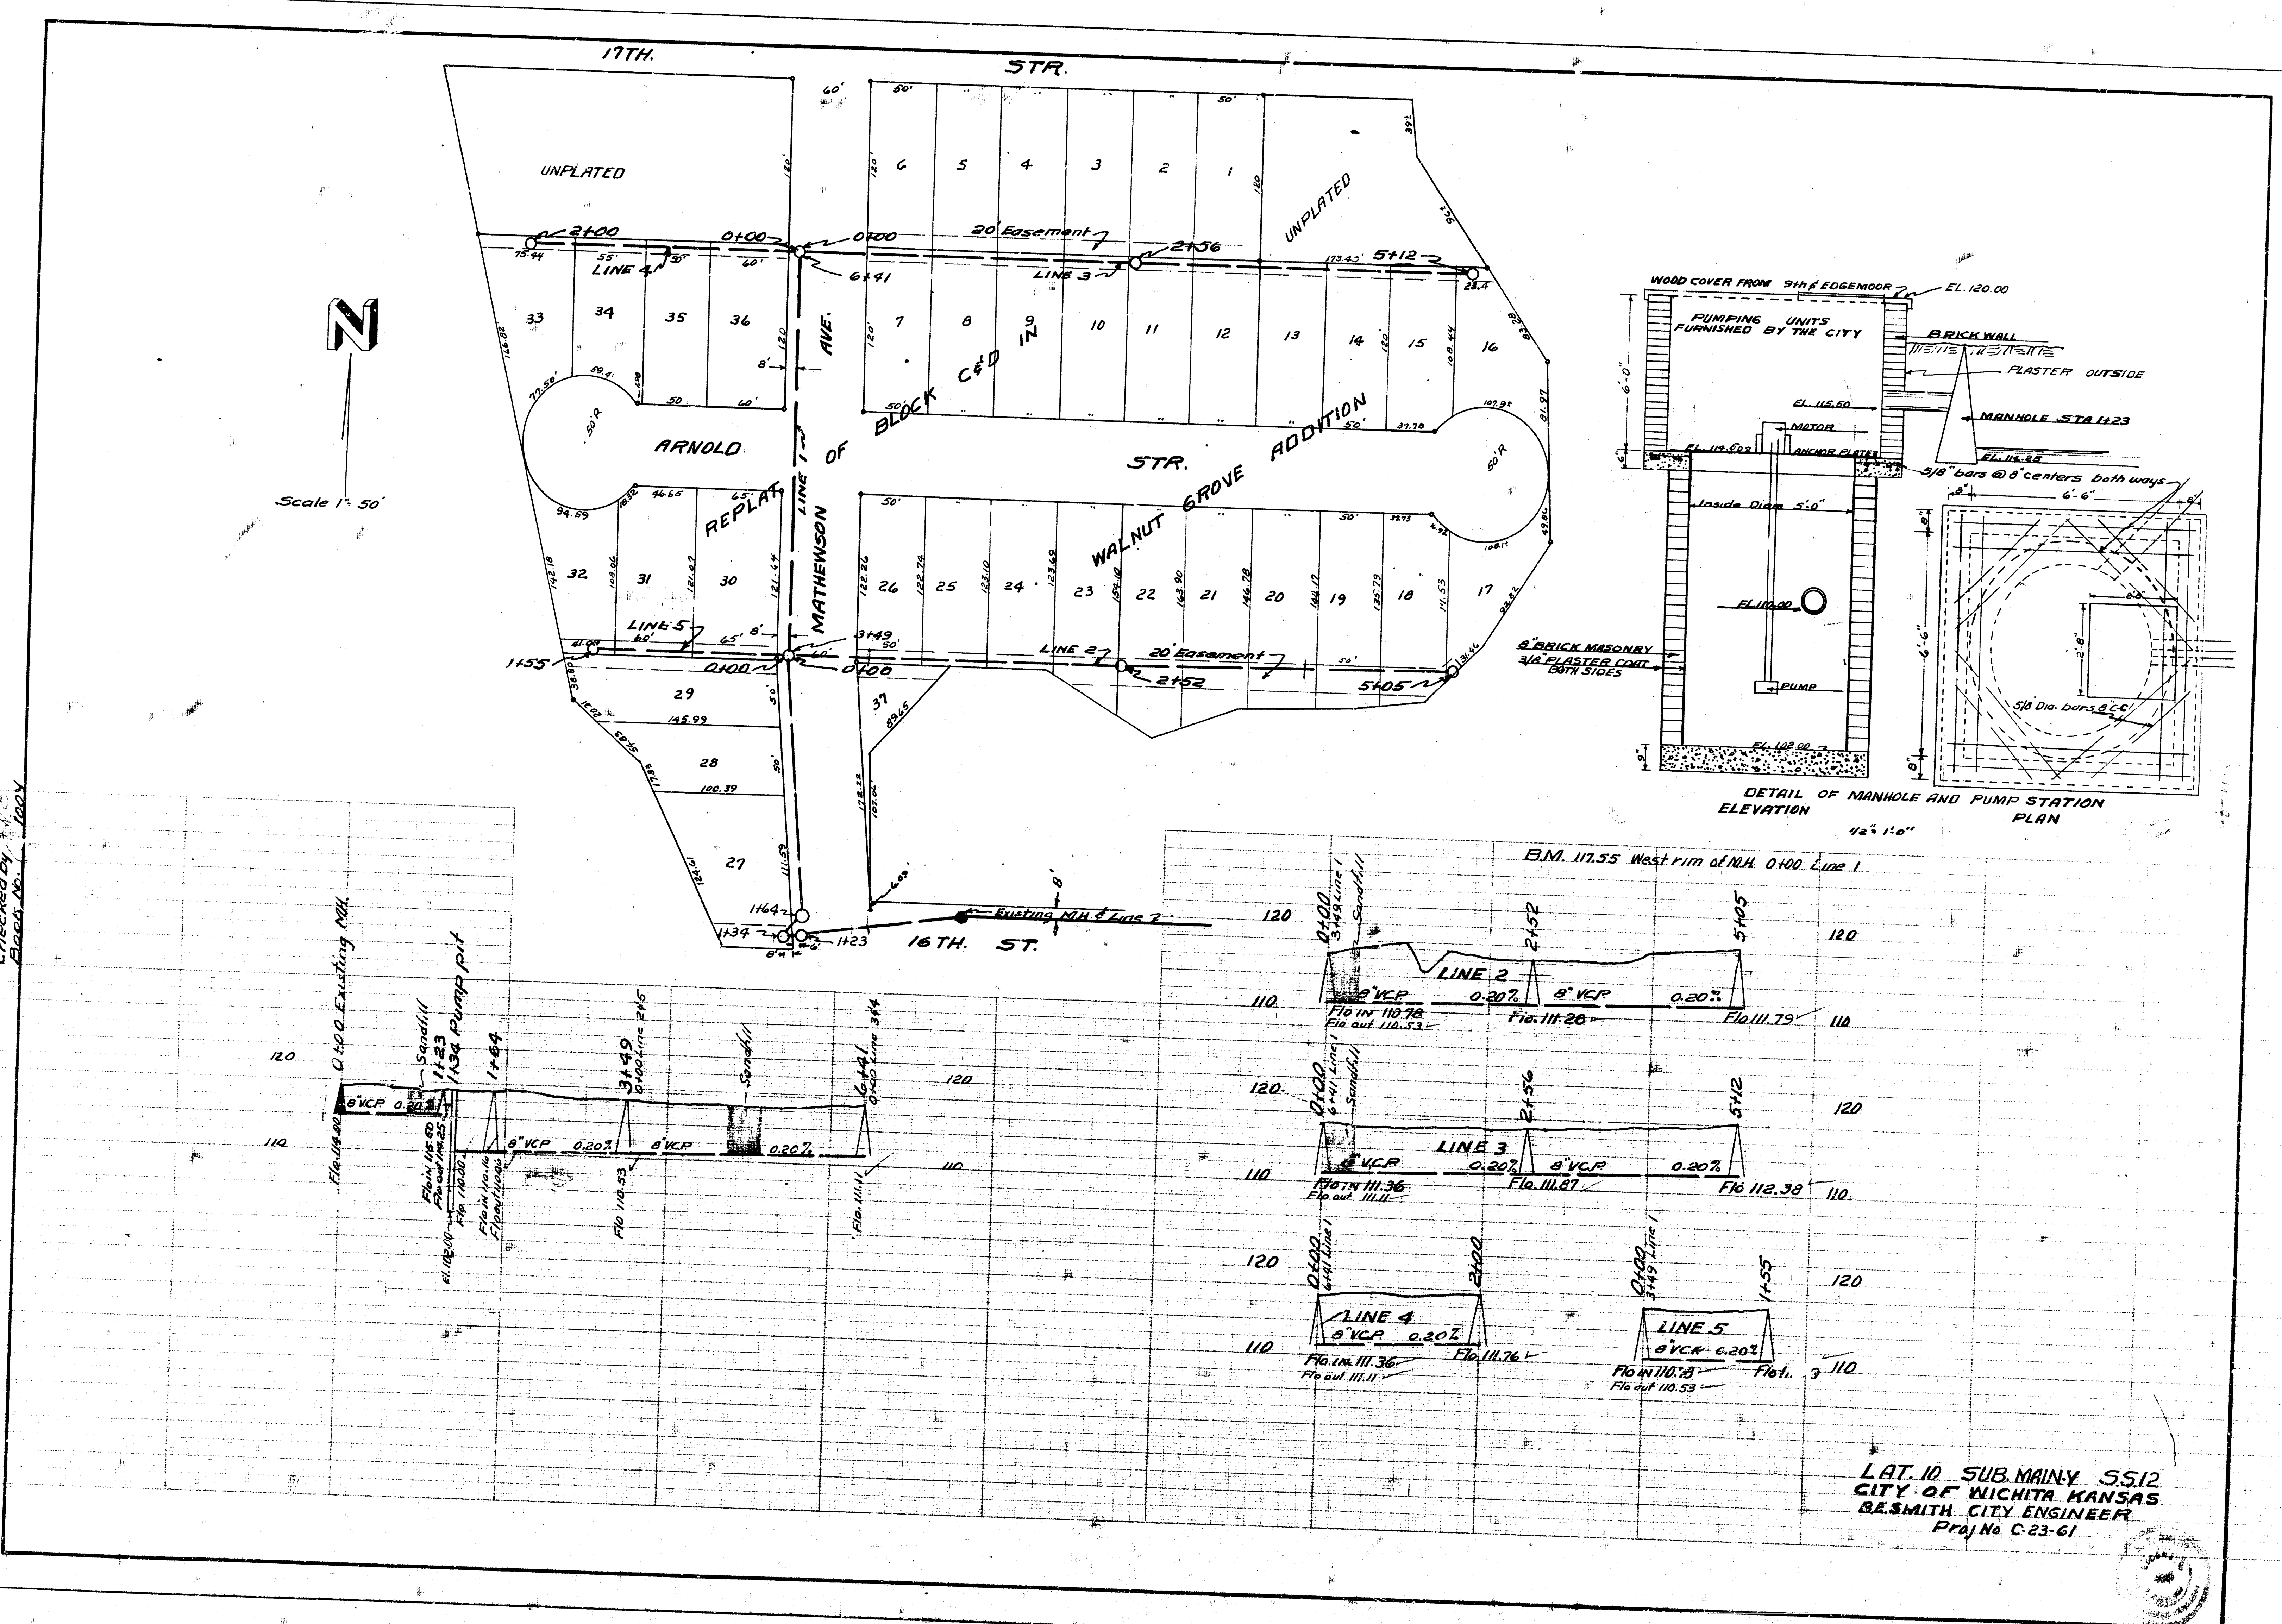

LAT. 10 SUB. MAINY 5512
 CITY OF WICHITA, KANSAS
 BE SMITH, CITY ENGINEER
 Proj No C-23-61