


Bench Marks
 Elev. 102.80 = B in Bunkeridge on curb
 W. Line Lincoln = S. of N. Side of Hillside
 Elev. 102.77 = X on Rim of Manhole
 N. Side of Morris between Poplar & Green

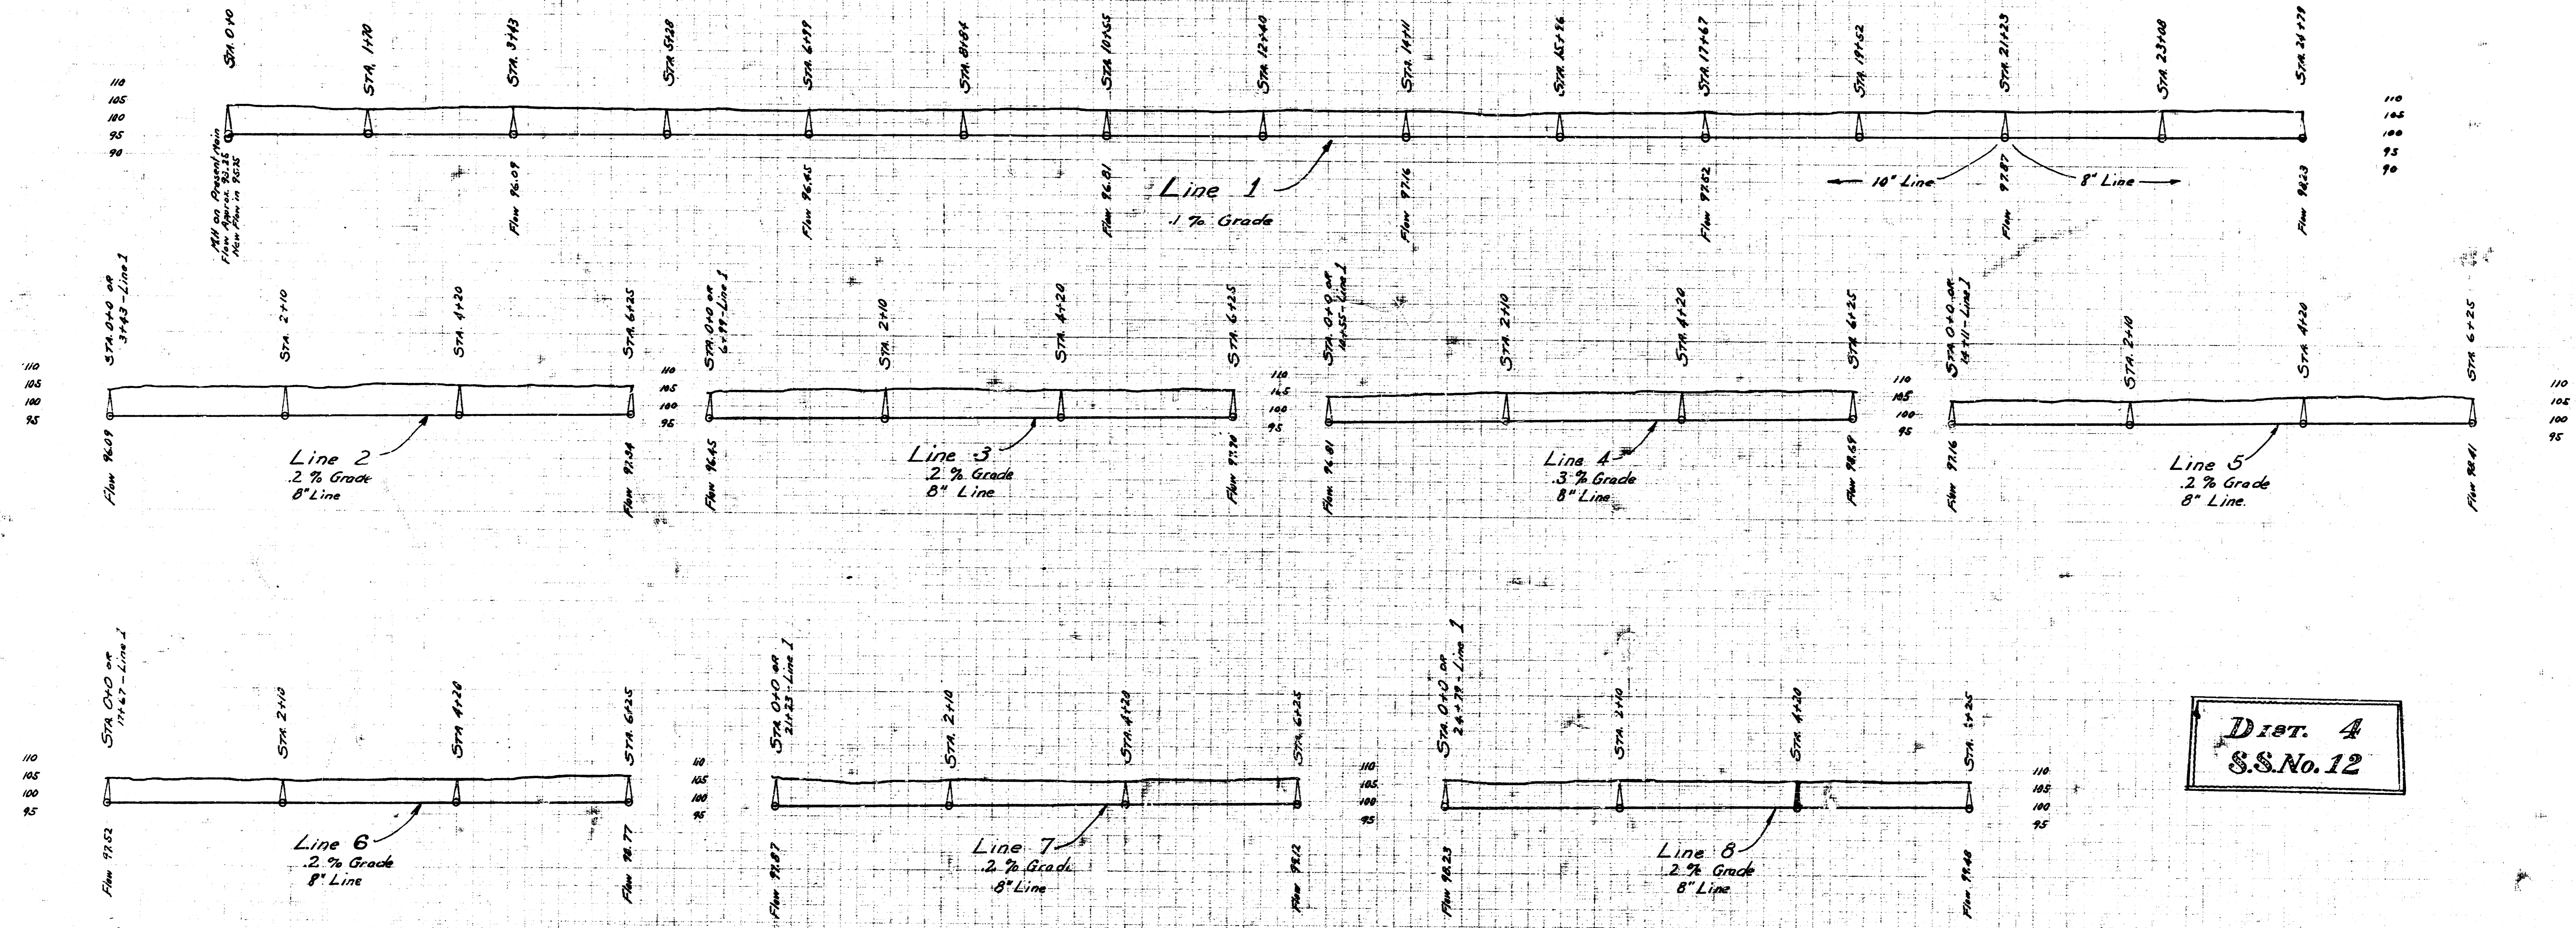

DIST. 4
S.S. No. 12