
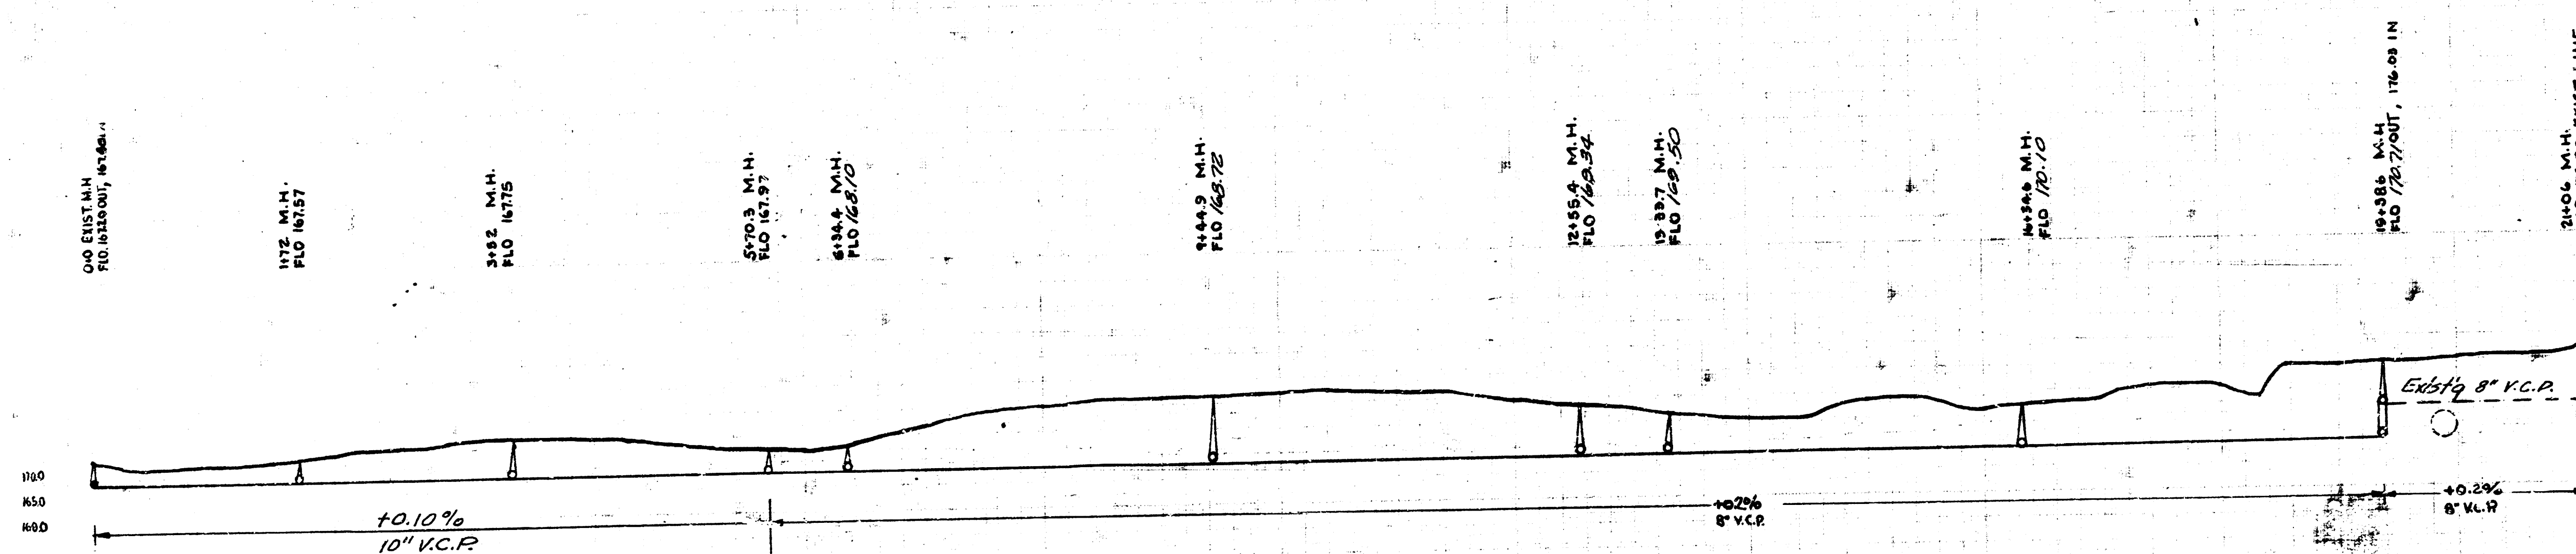


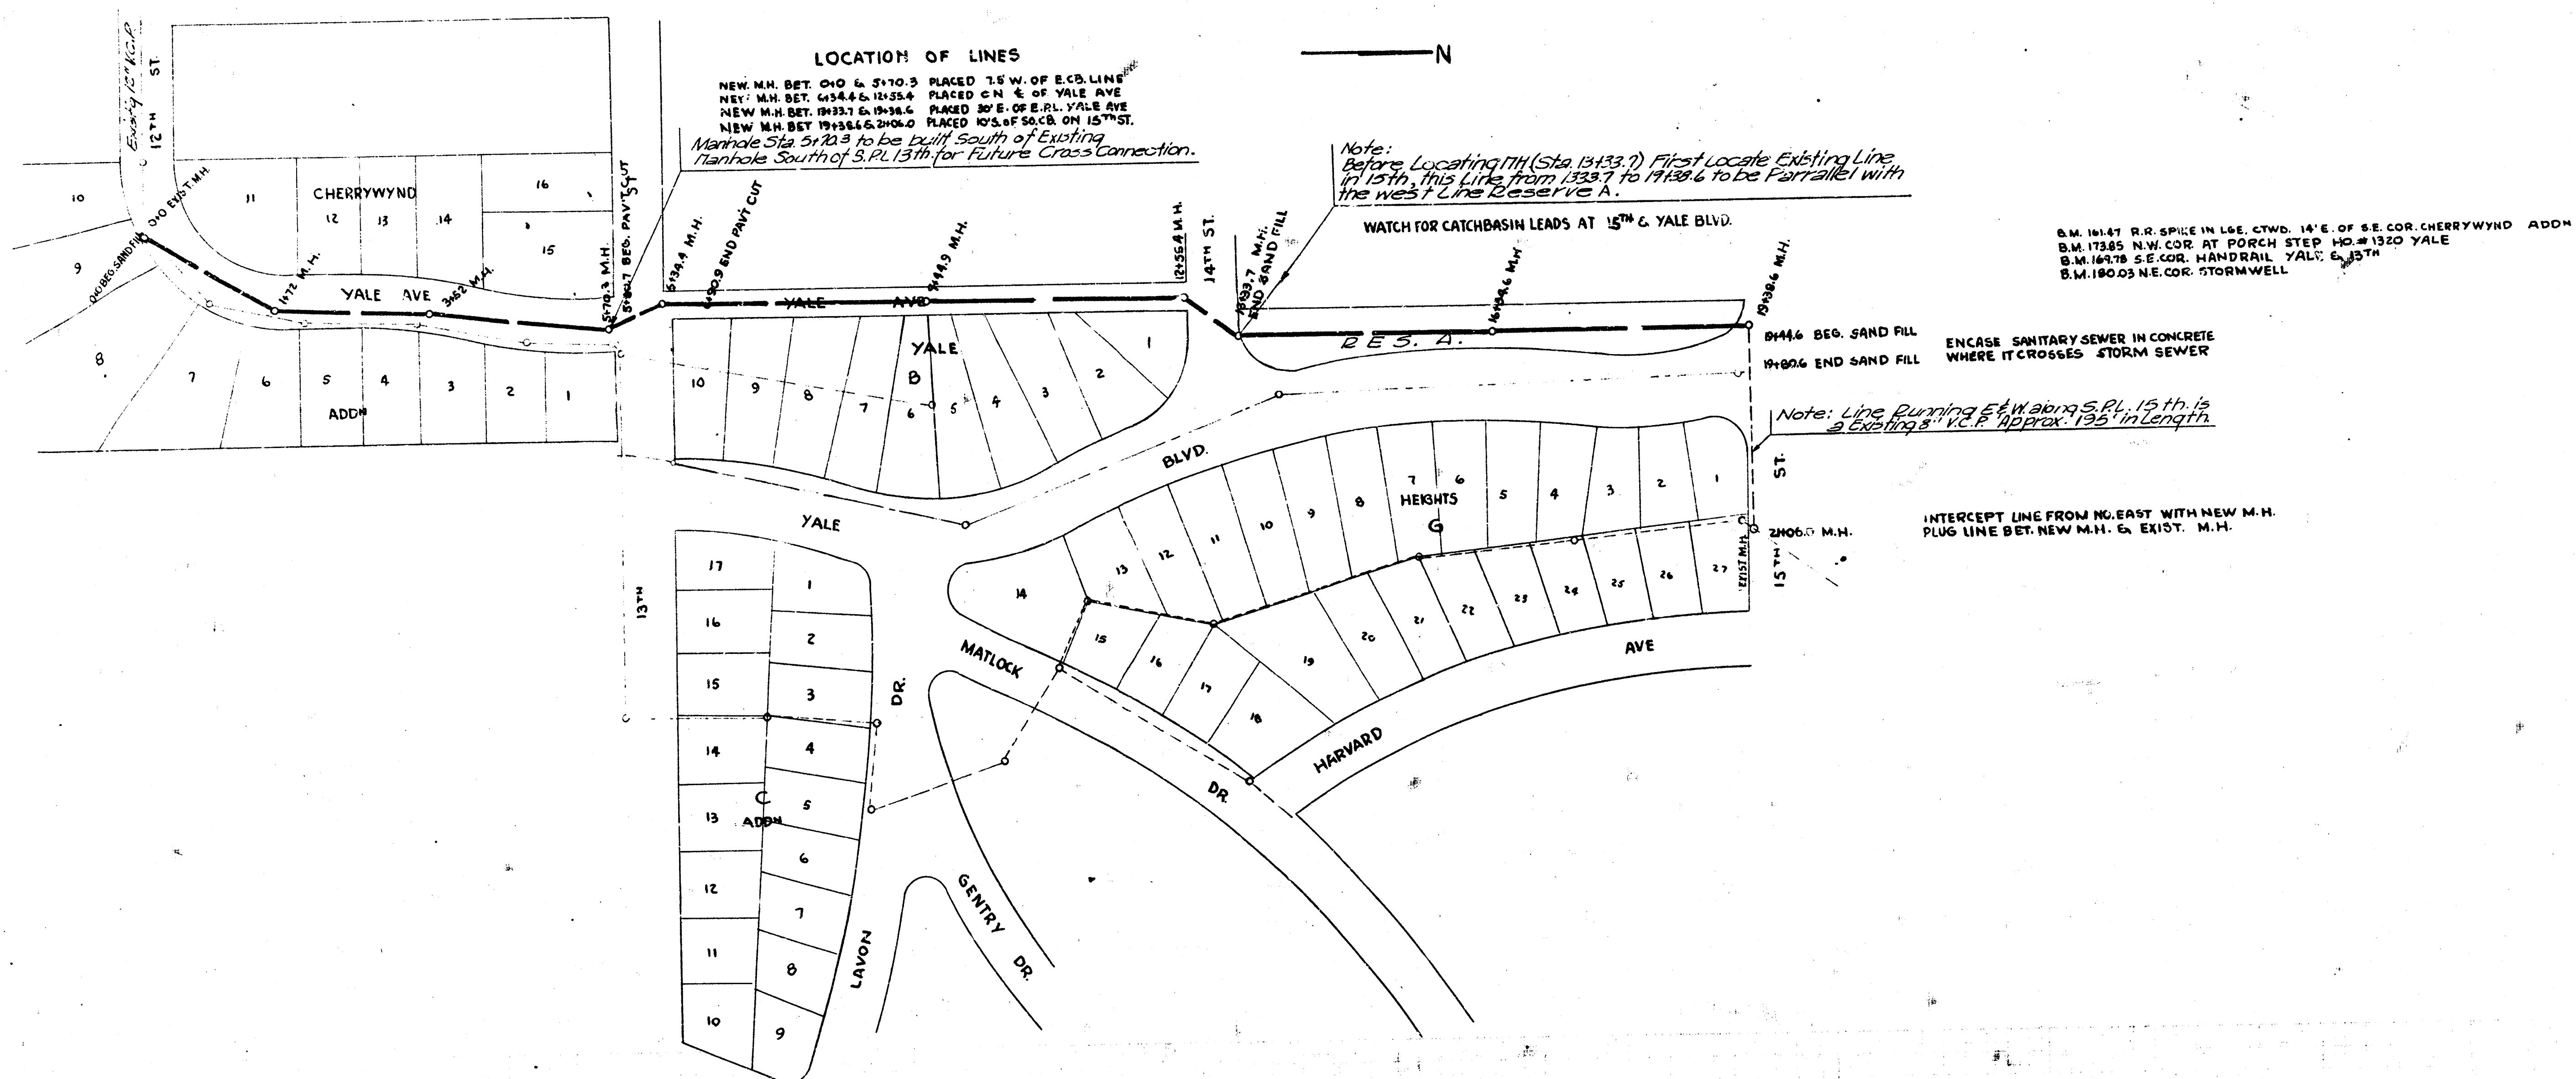

SUBMAIN X, SS.#12
 CITY OF WICHITA, KANS.
 LK WHITE CITY ENGINEER
 JUNE 1949 PROJ. NO. C-29-