

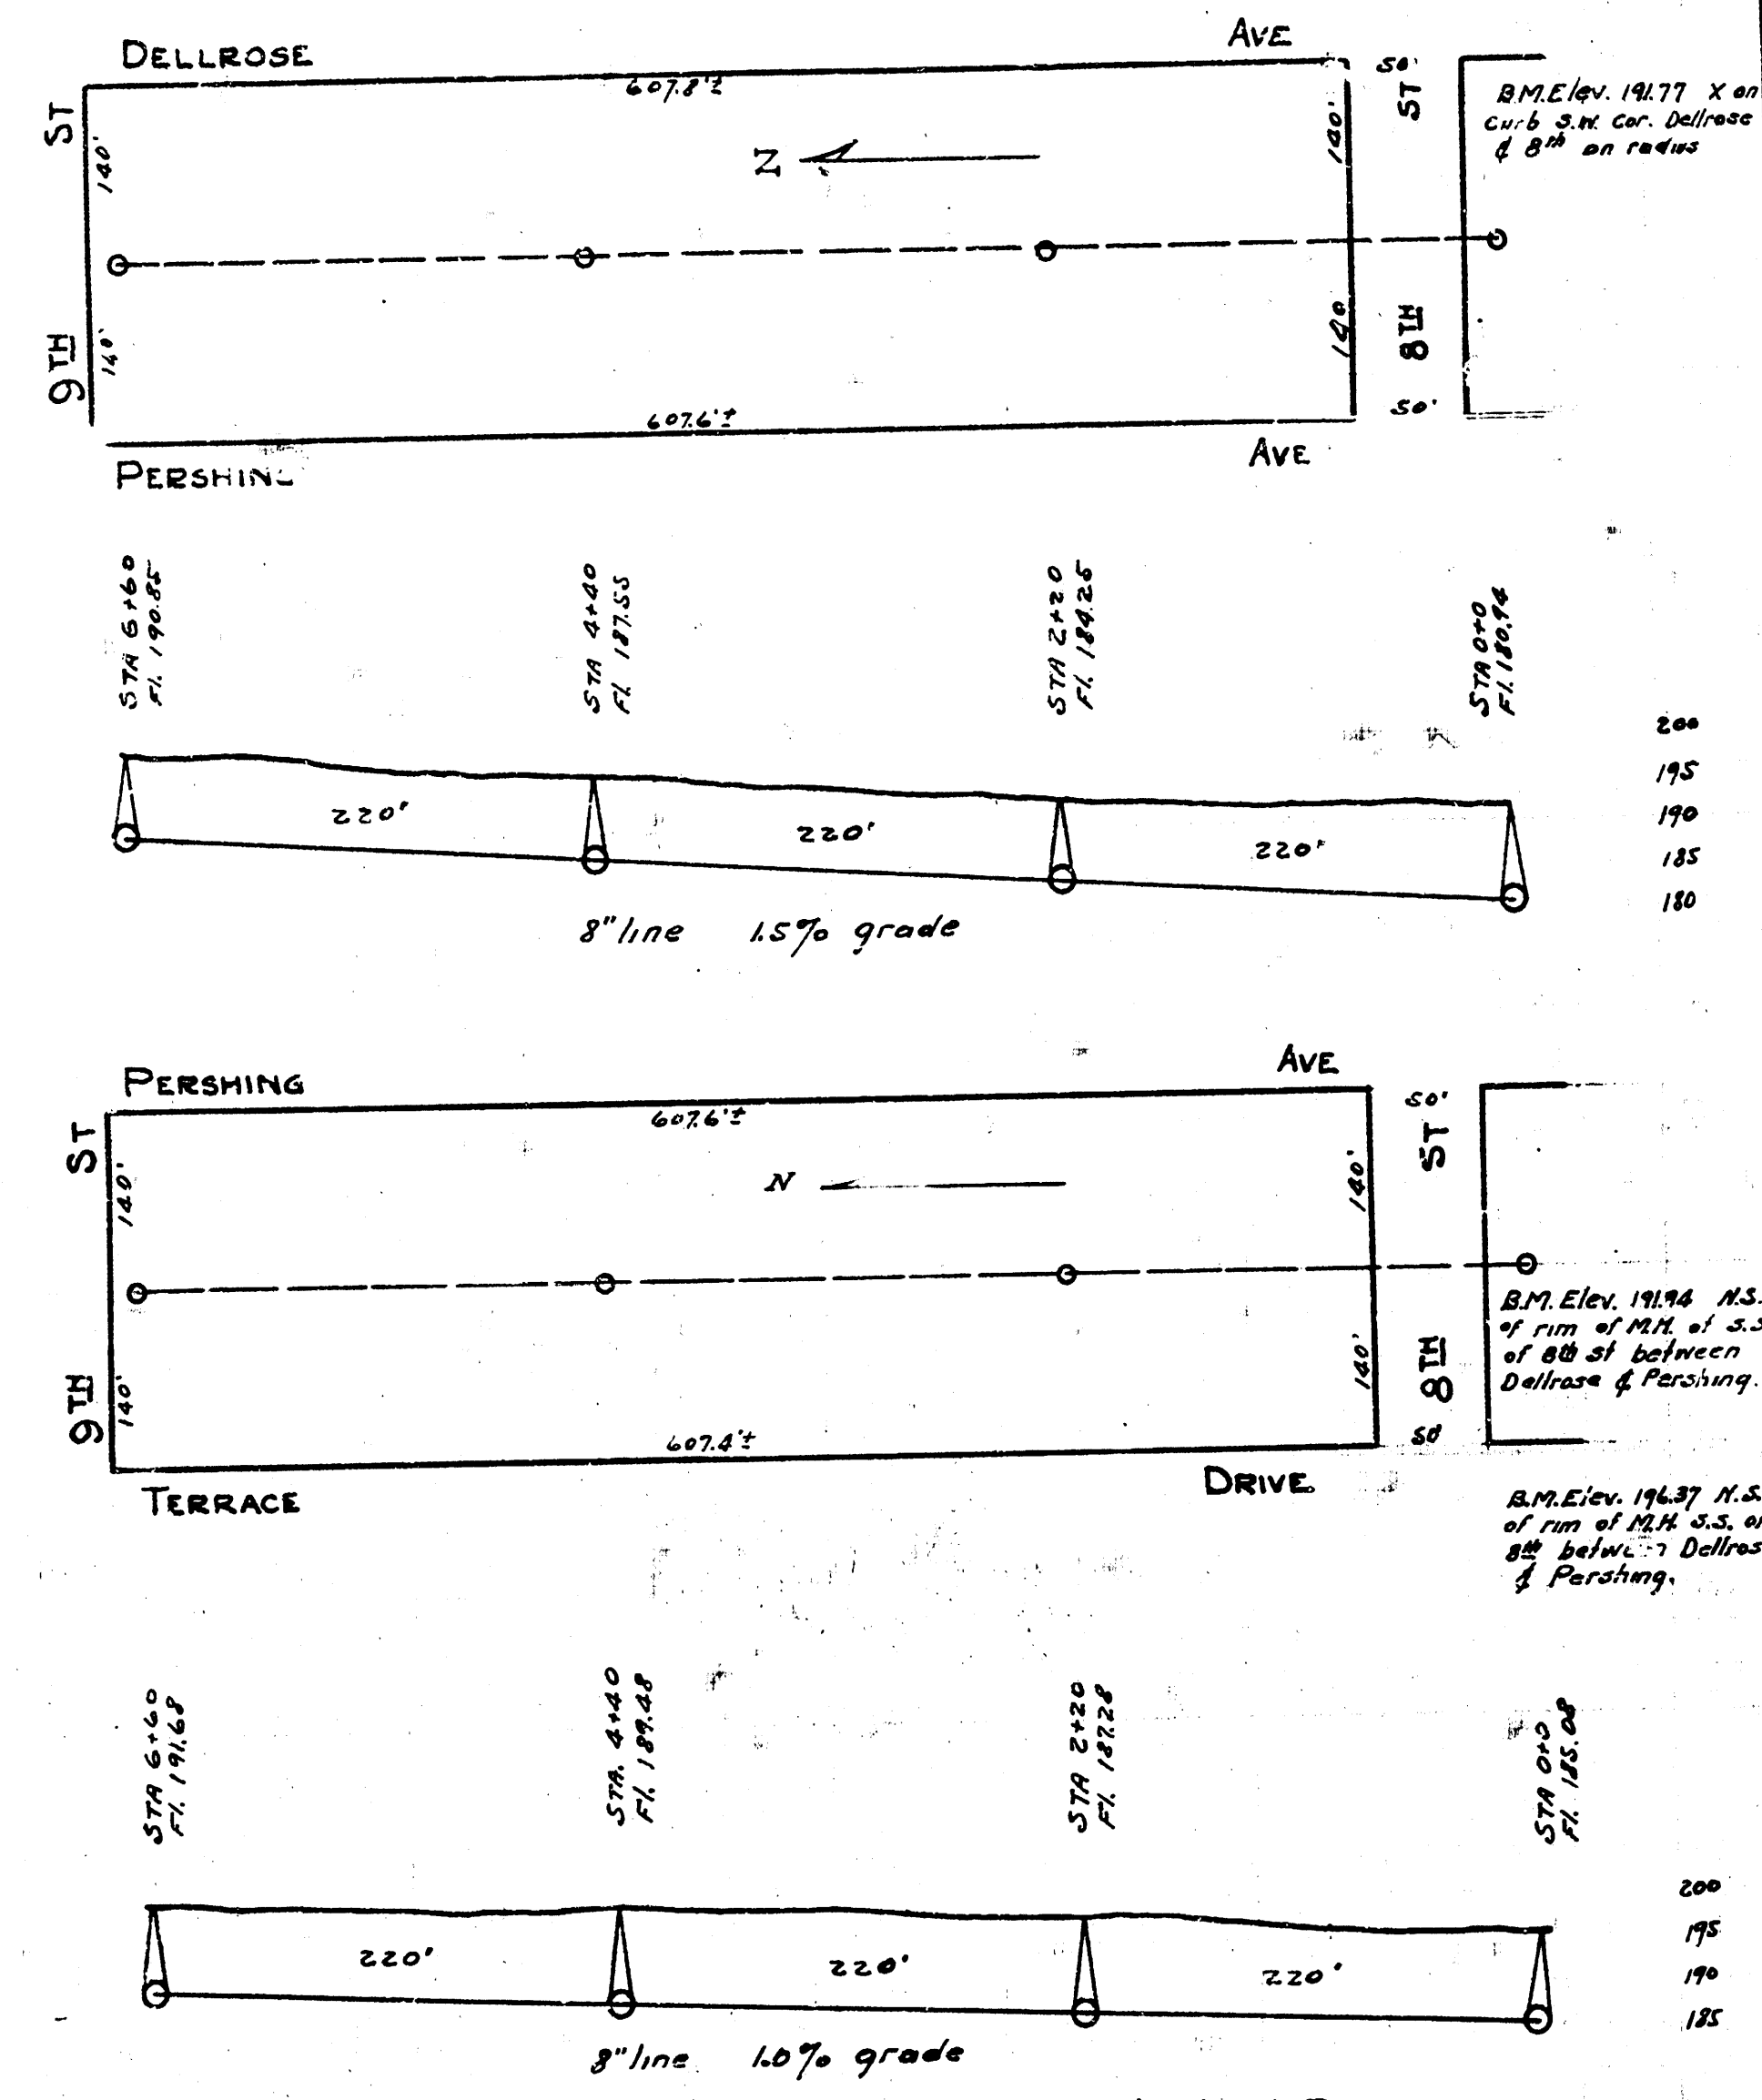


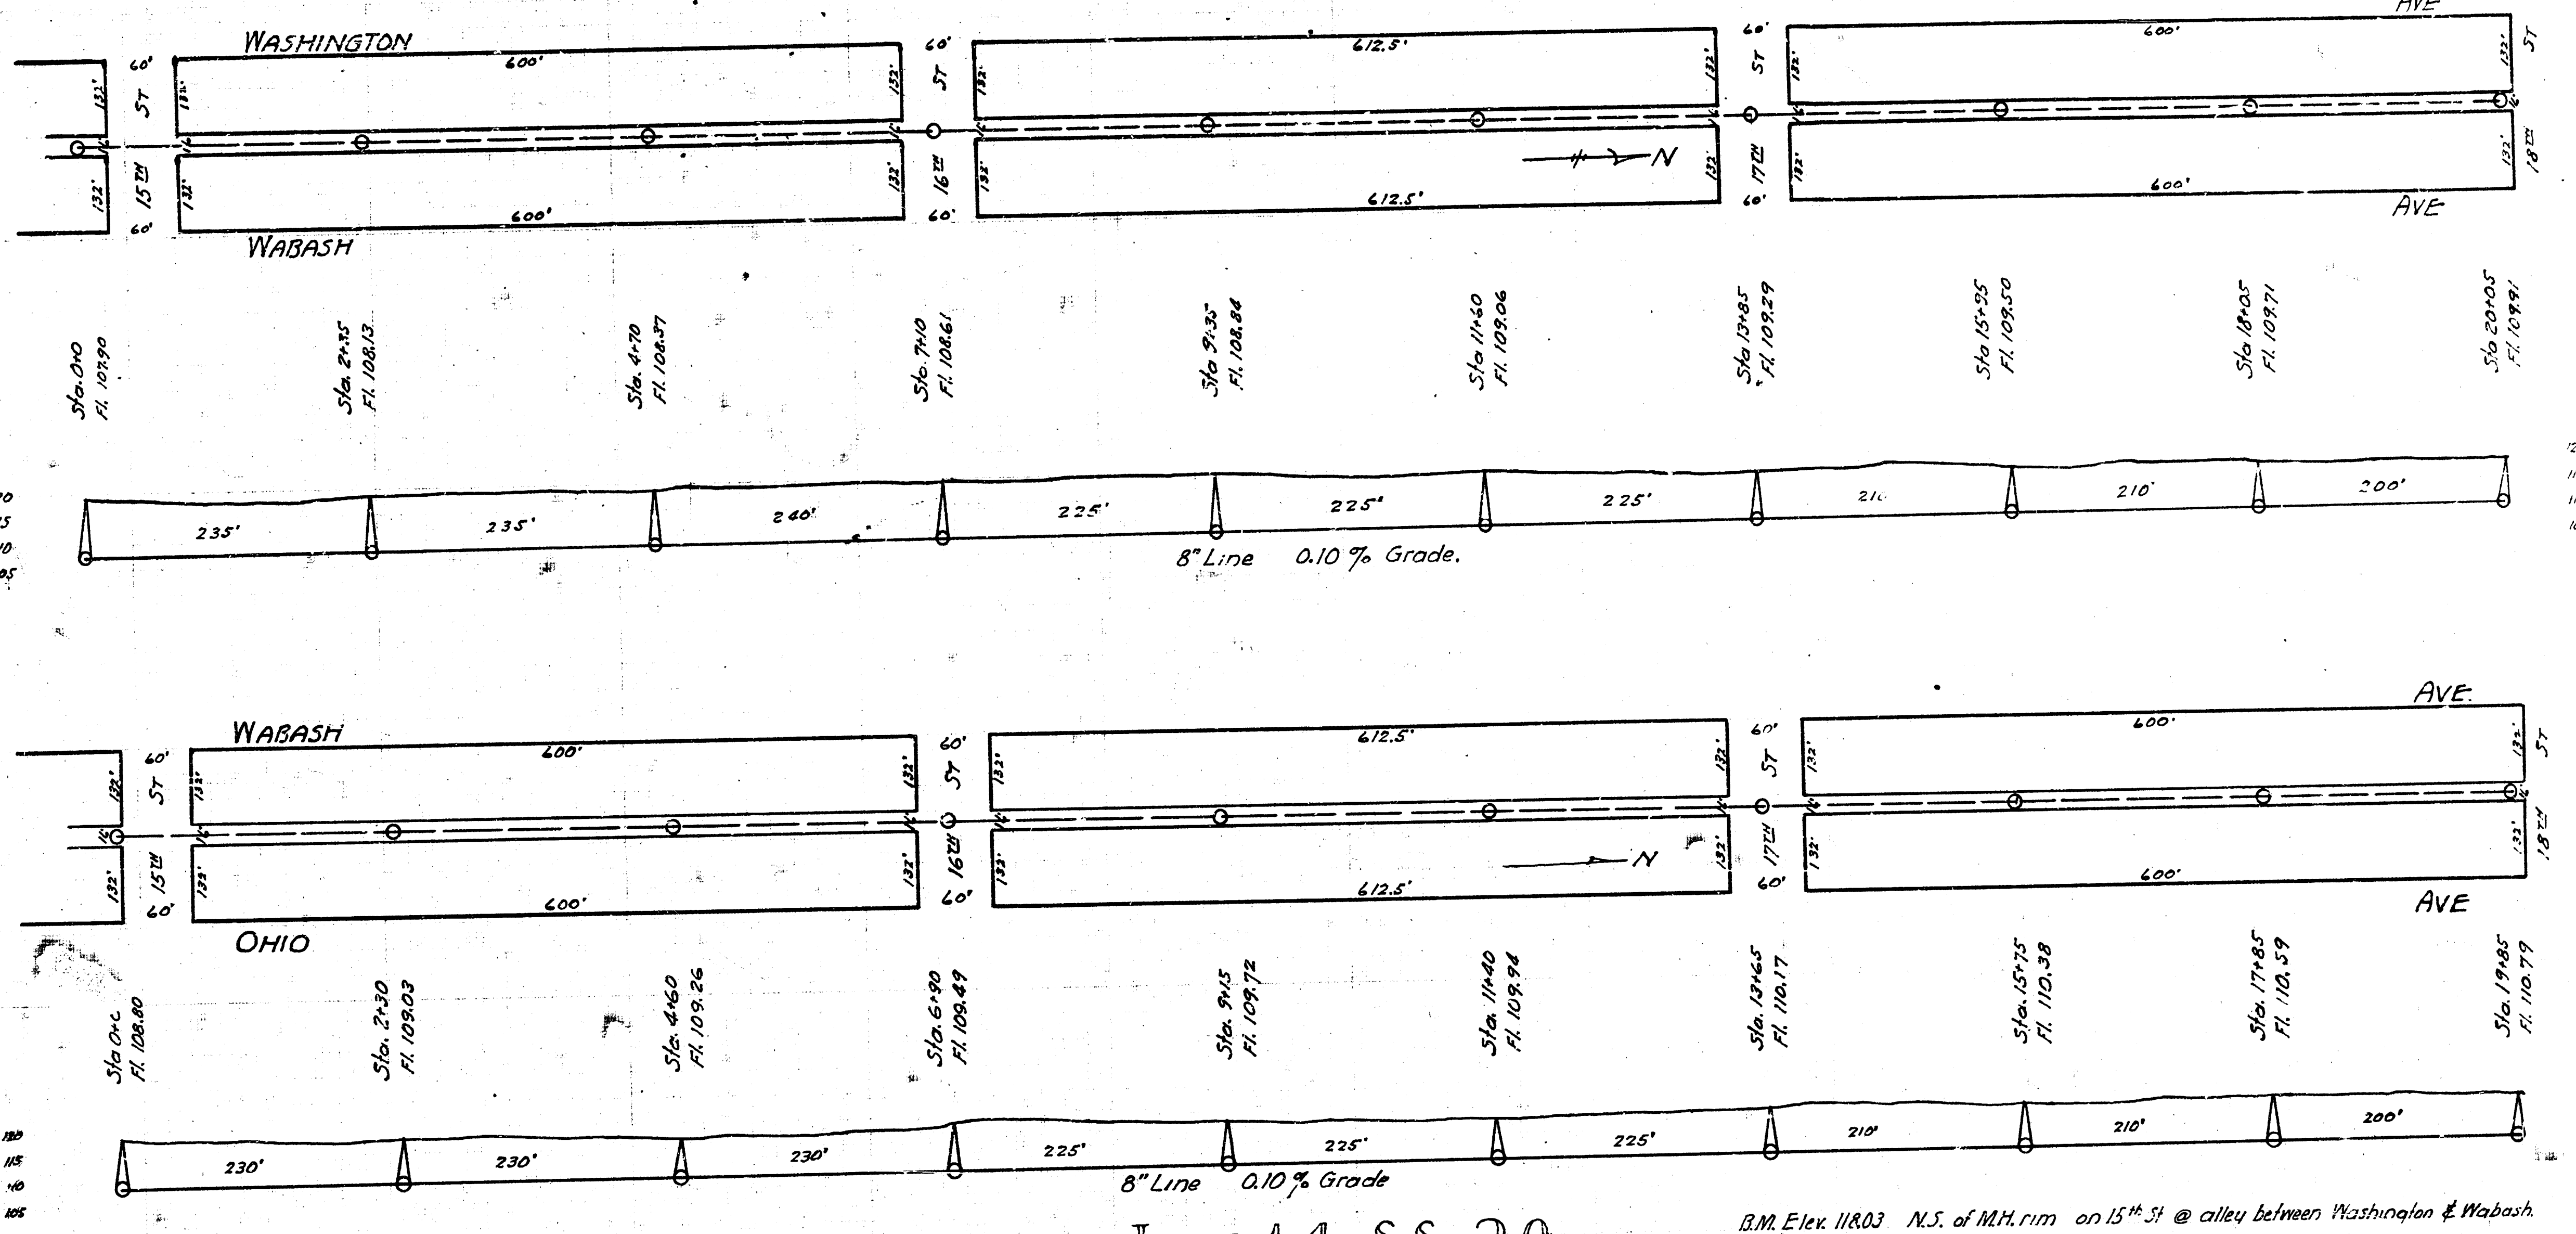

LAT. L. DIST. 6 S.S. 12



B.M. Elev. 109.26 Iron in thimble at Smythe Ave & S.S. of Maple St.

LAT G S.S. 21

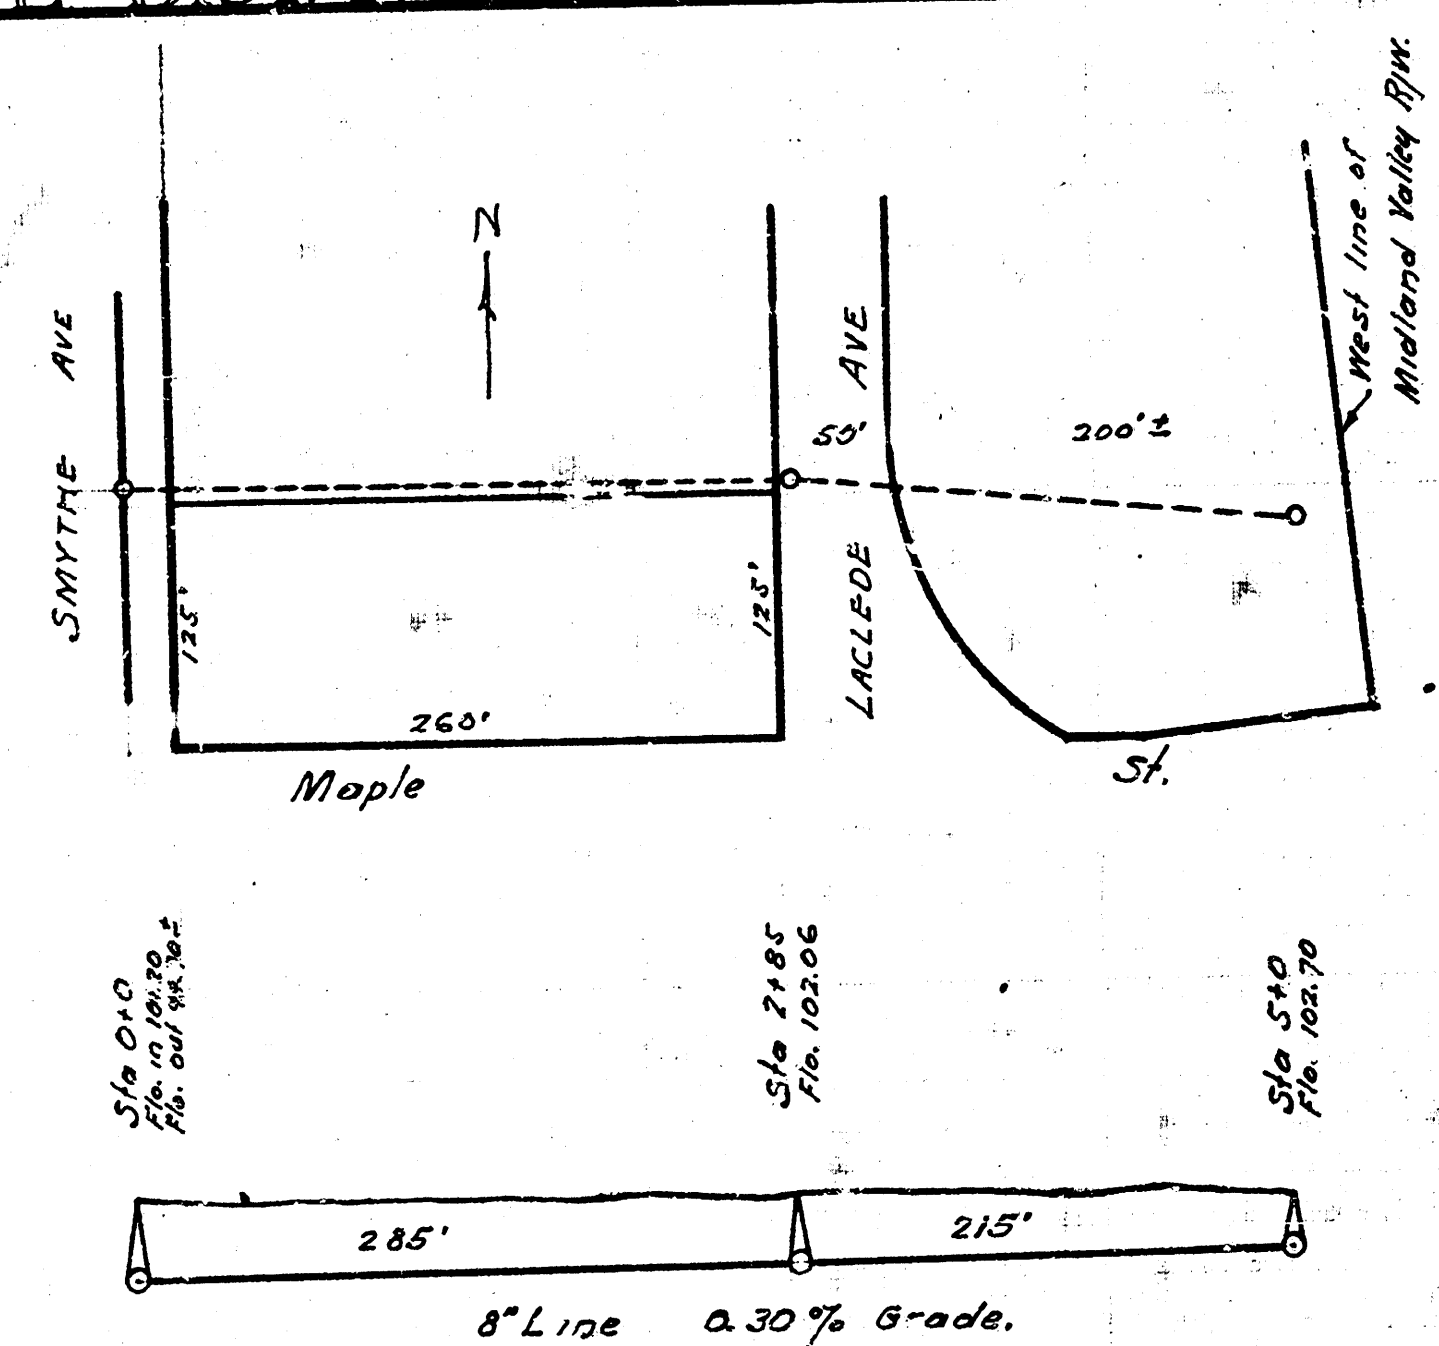

LAT. 14 SS. 20

LAT 18 DIST A S.S. 21

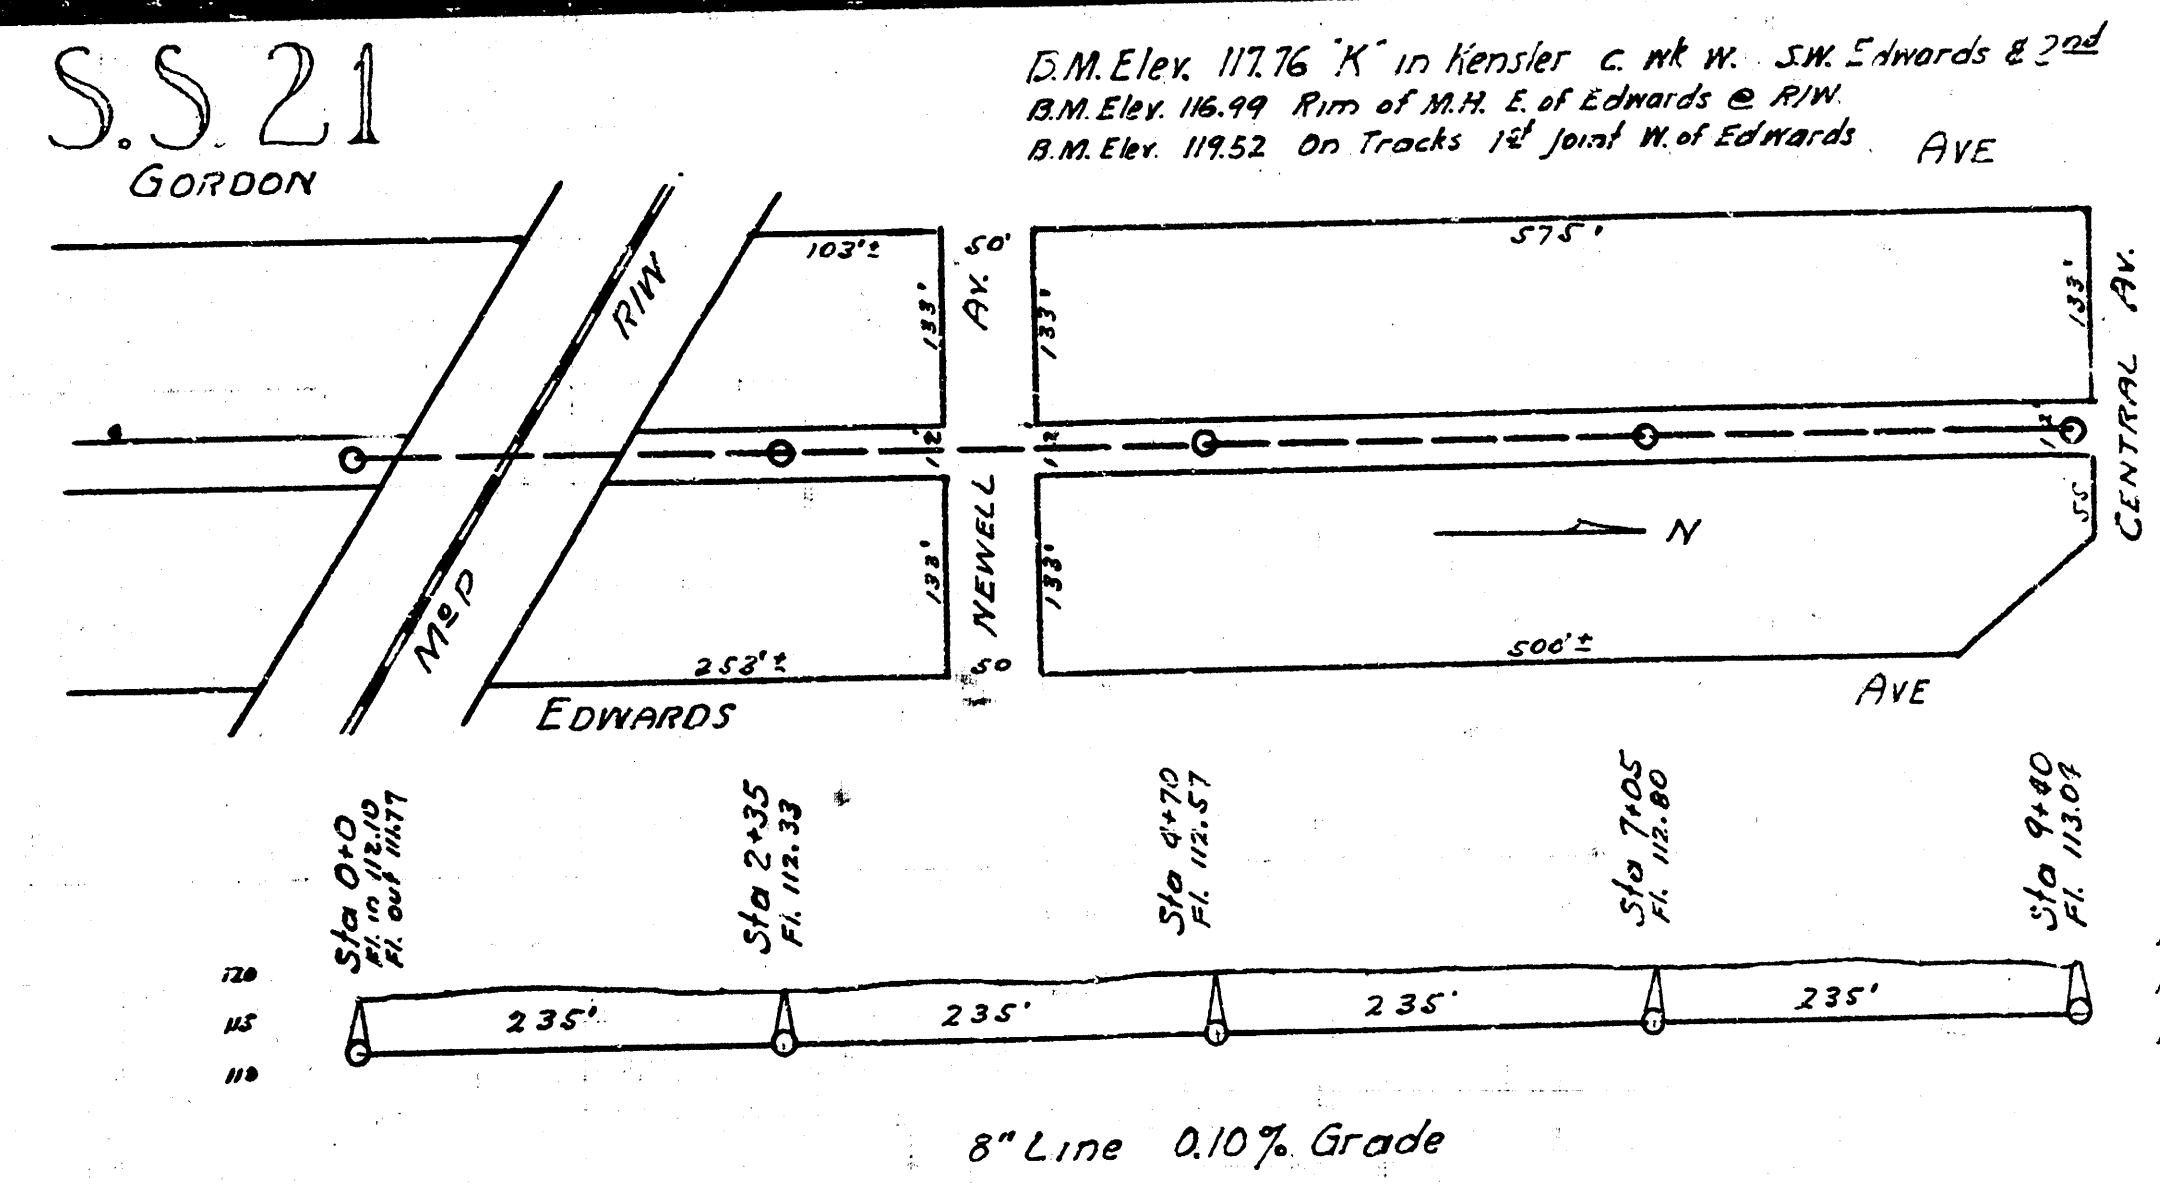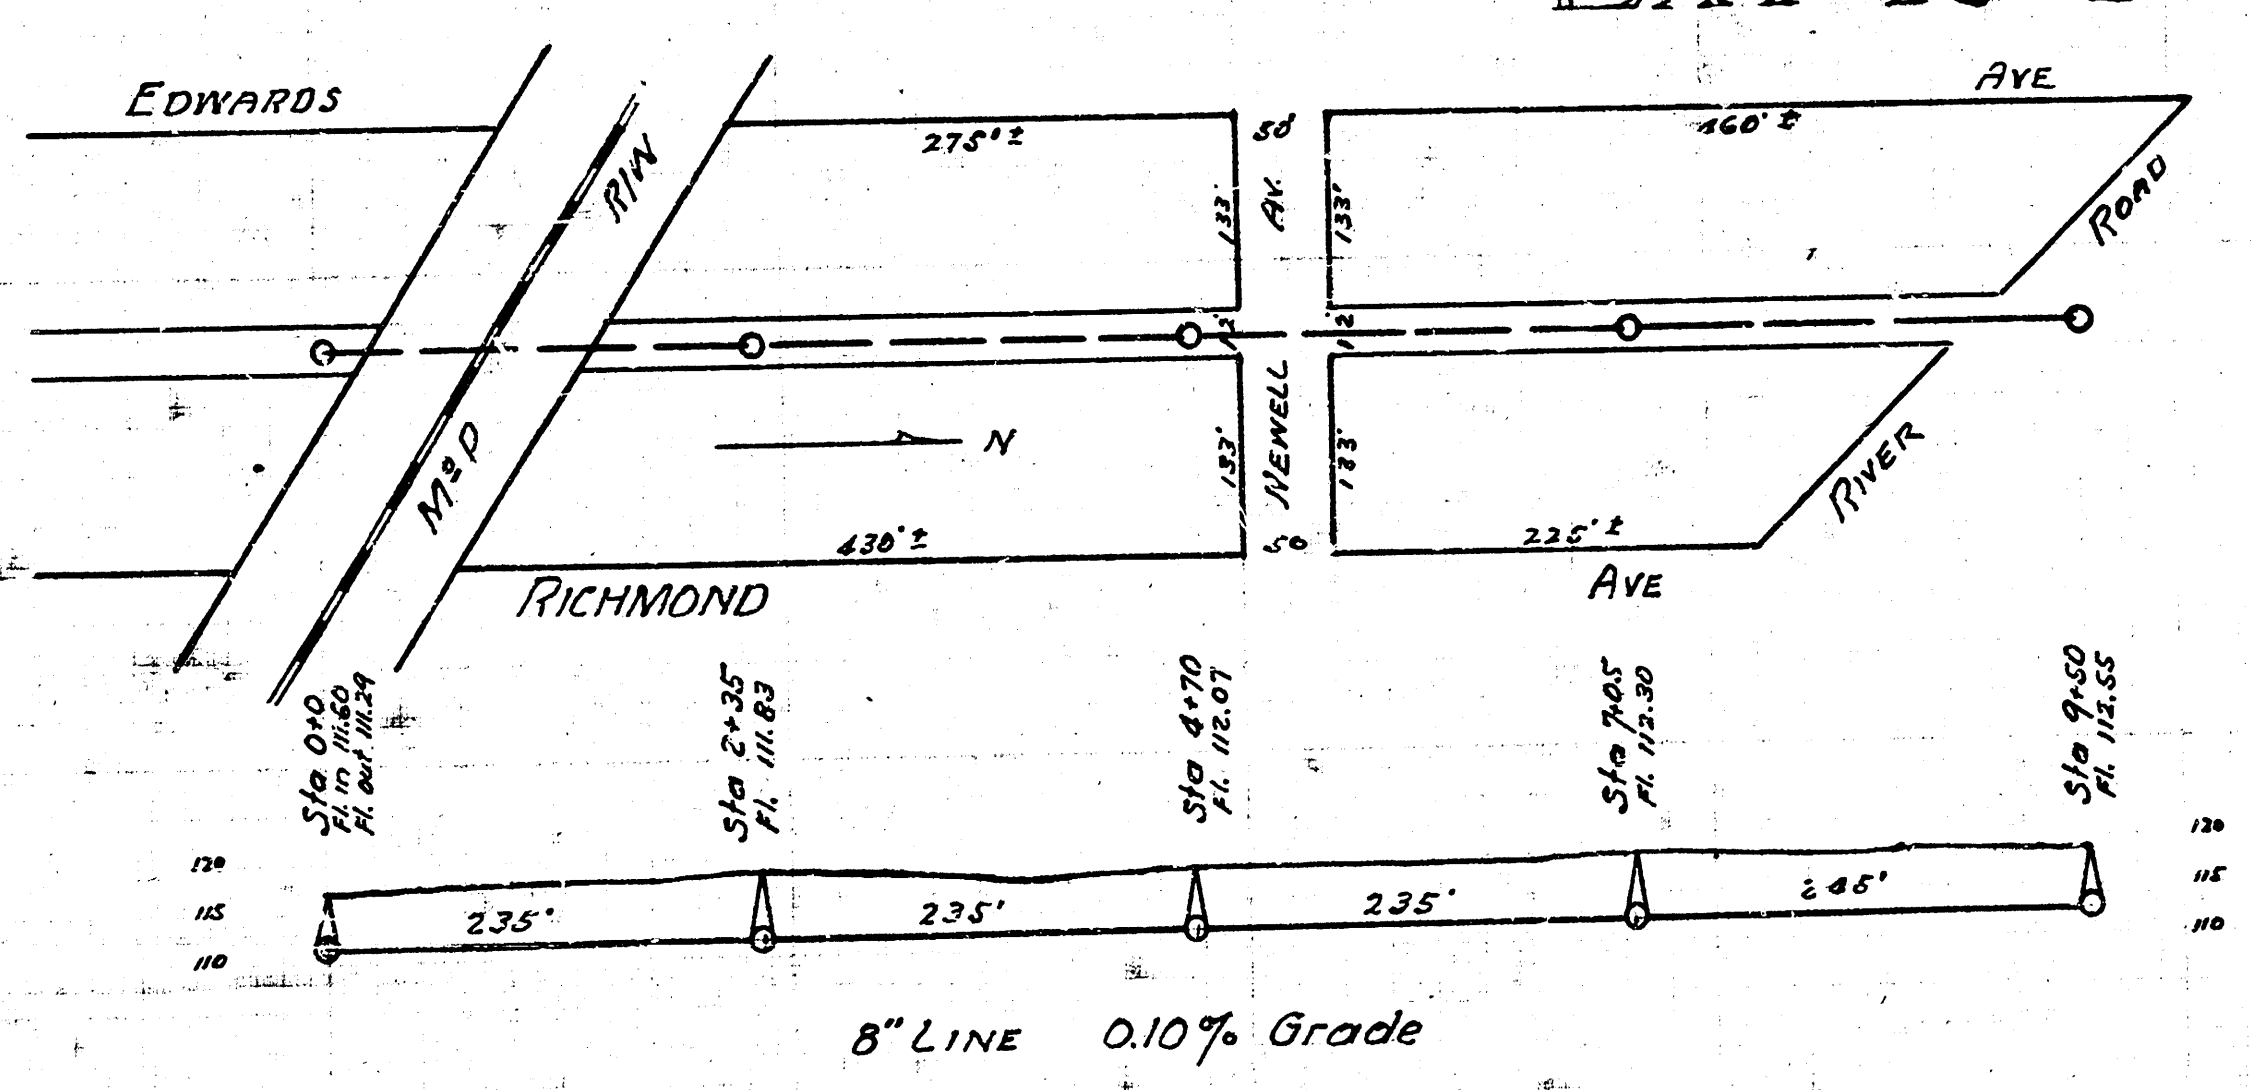

6402 (L)