


LAT. Y, DIST. 6, S.S. 12  
WICHITA, KANSAS  
1941

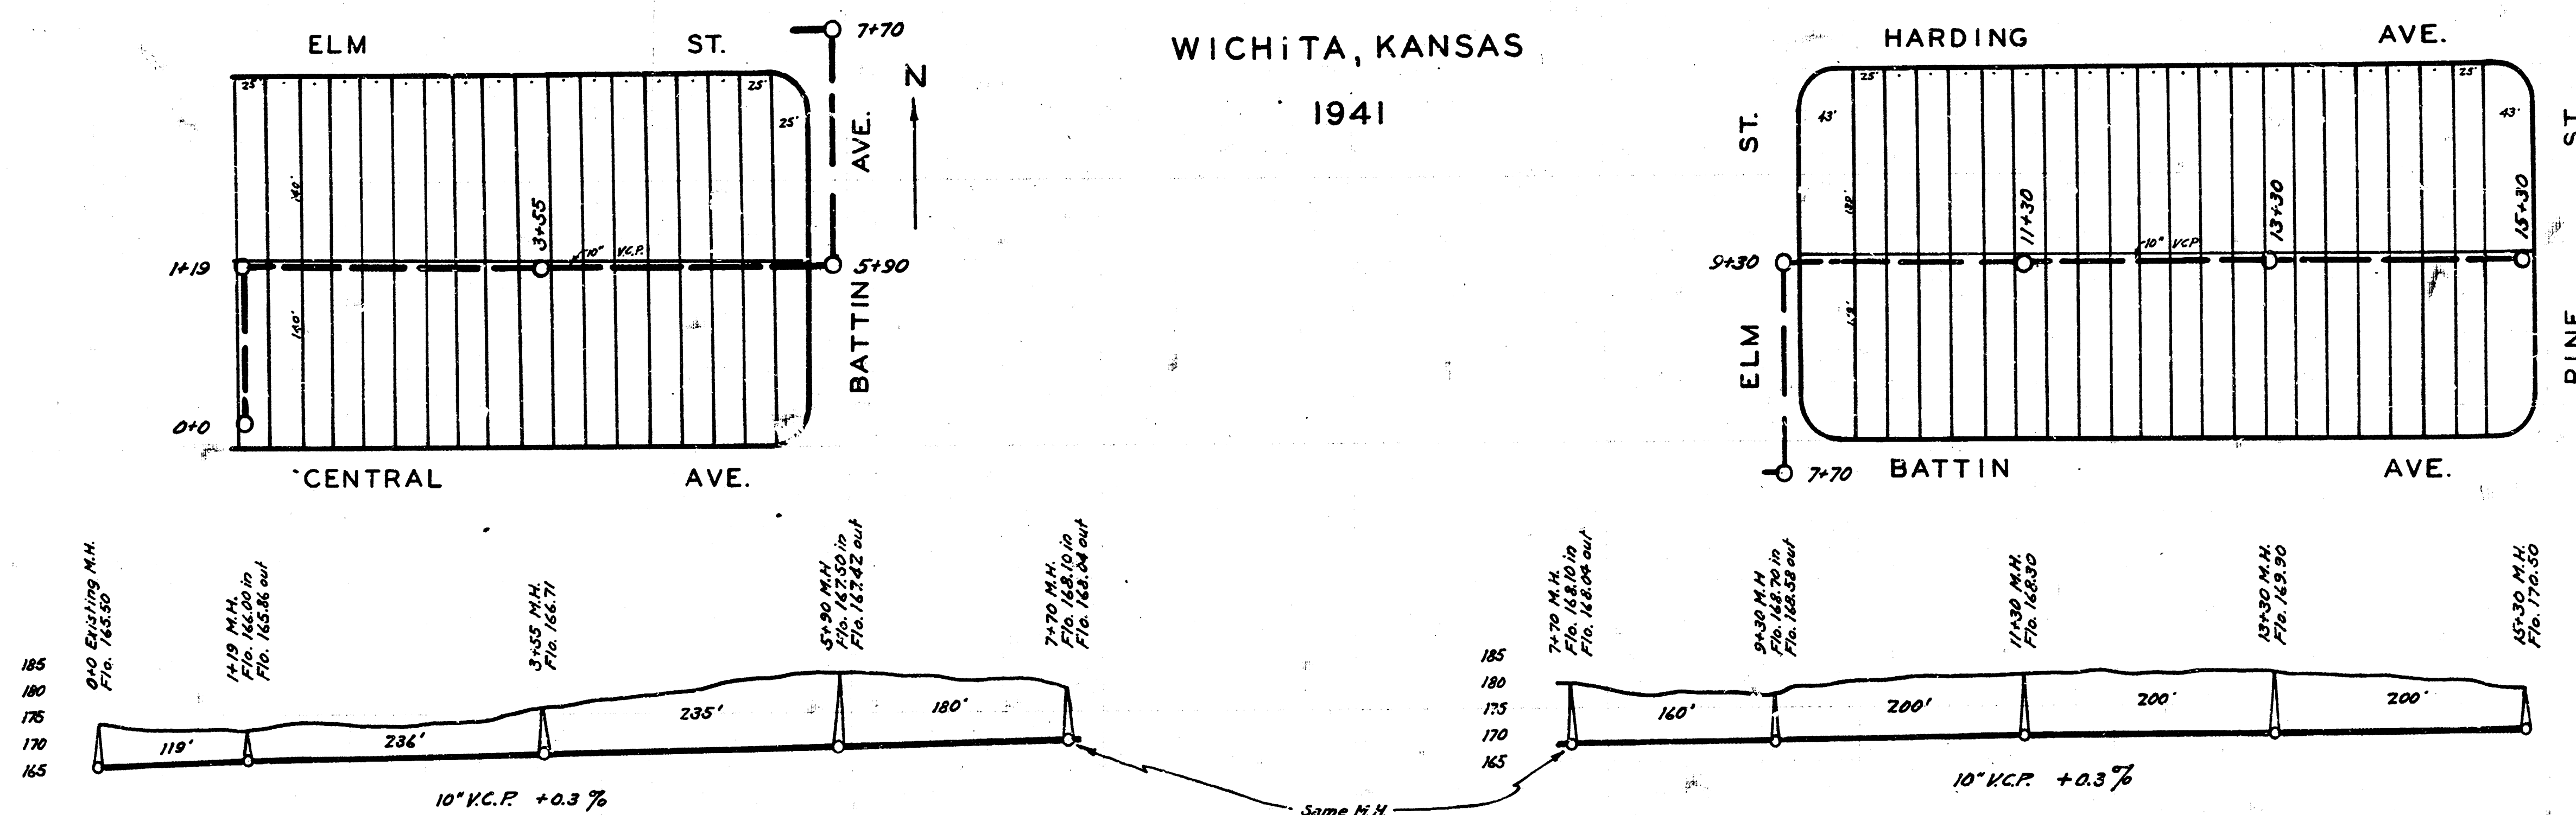

BMElev 174.85 - SW cor.  
coping conc. curb E of  
Gleekley Dr. & Central.

ENGINEERING DEPARTMENT  
CITY OF WICHITA, KANSAS  
P.L. BROCKWAY CITY ENGINEER  
SCALE 1" = 80' DRAWN BY [Signature]  
1941