



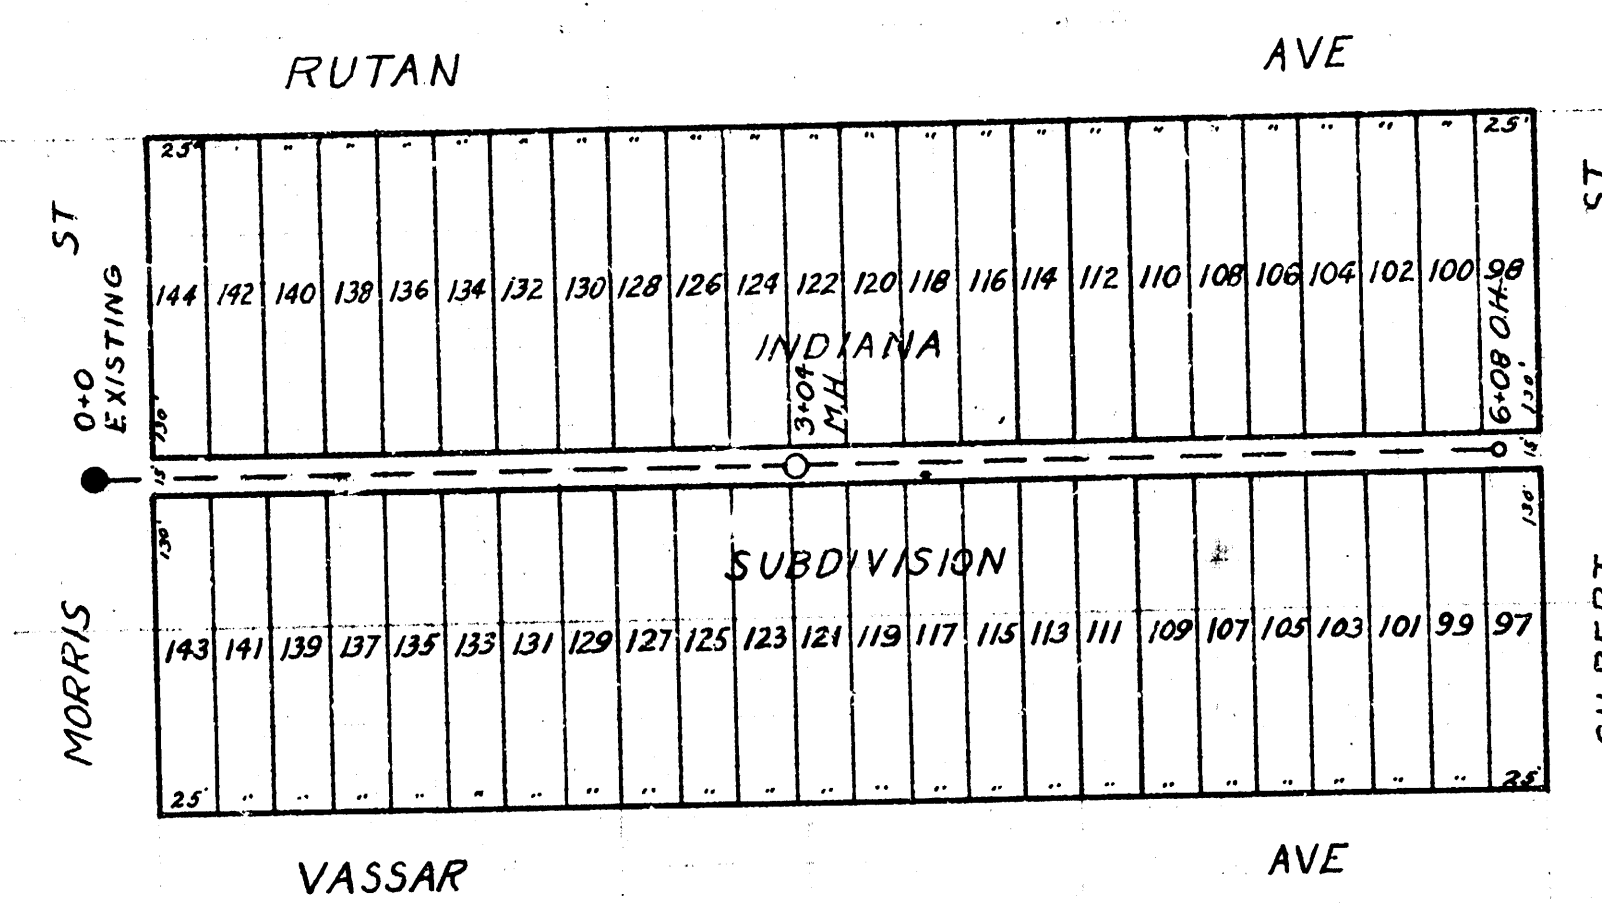

B.M. 125.18 W. RIM M.H. STA. 0+0
B.M. 129.75 W. RIM M.H. 8' N. & GILBERT 1' W. & ALLEY

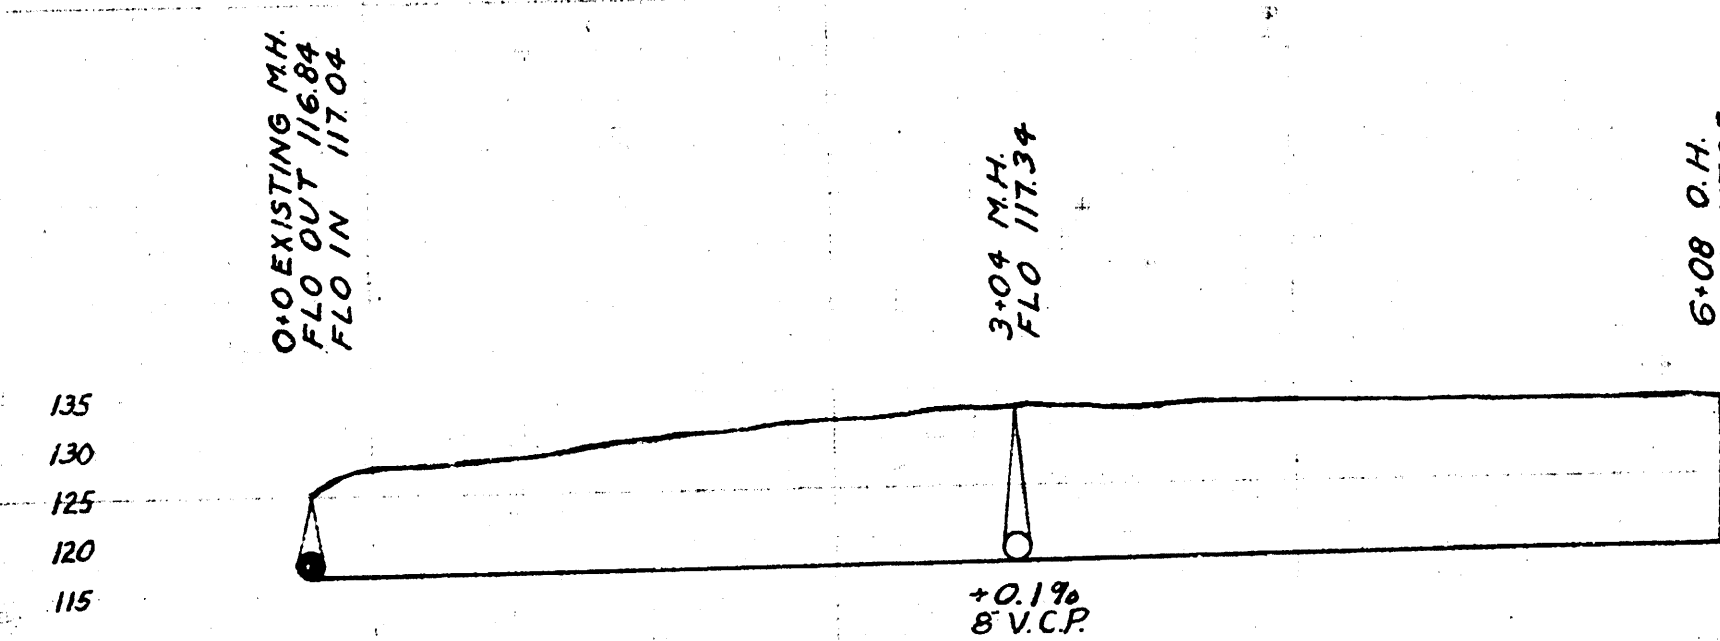

1946
CITY OF WICHIT..
ENGR. DIV.
L.K. WHITE CITY ENG.

225