
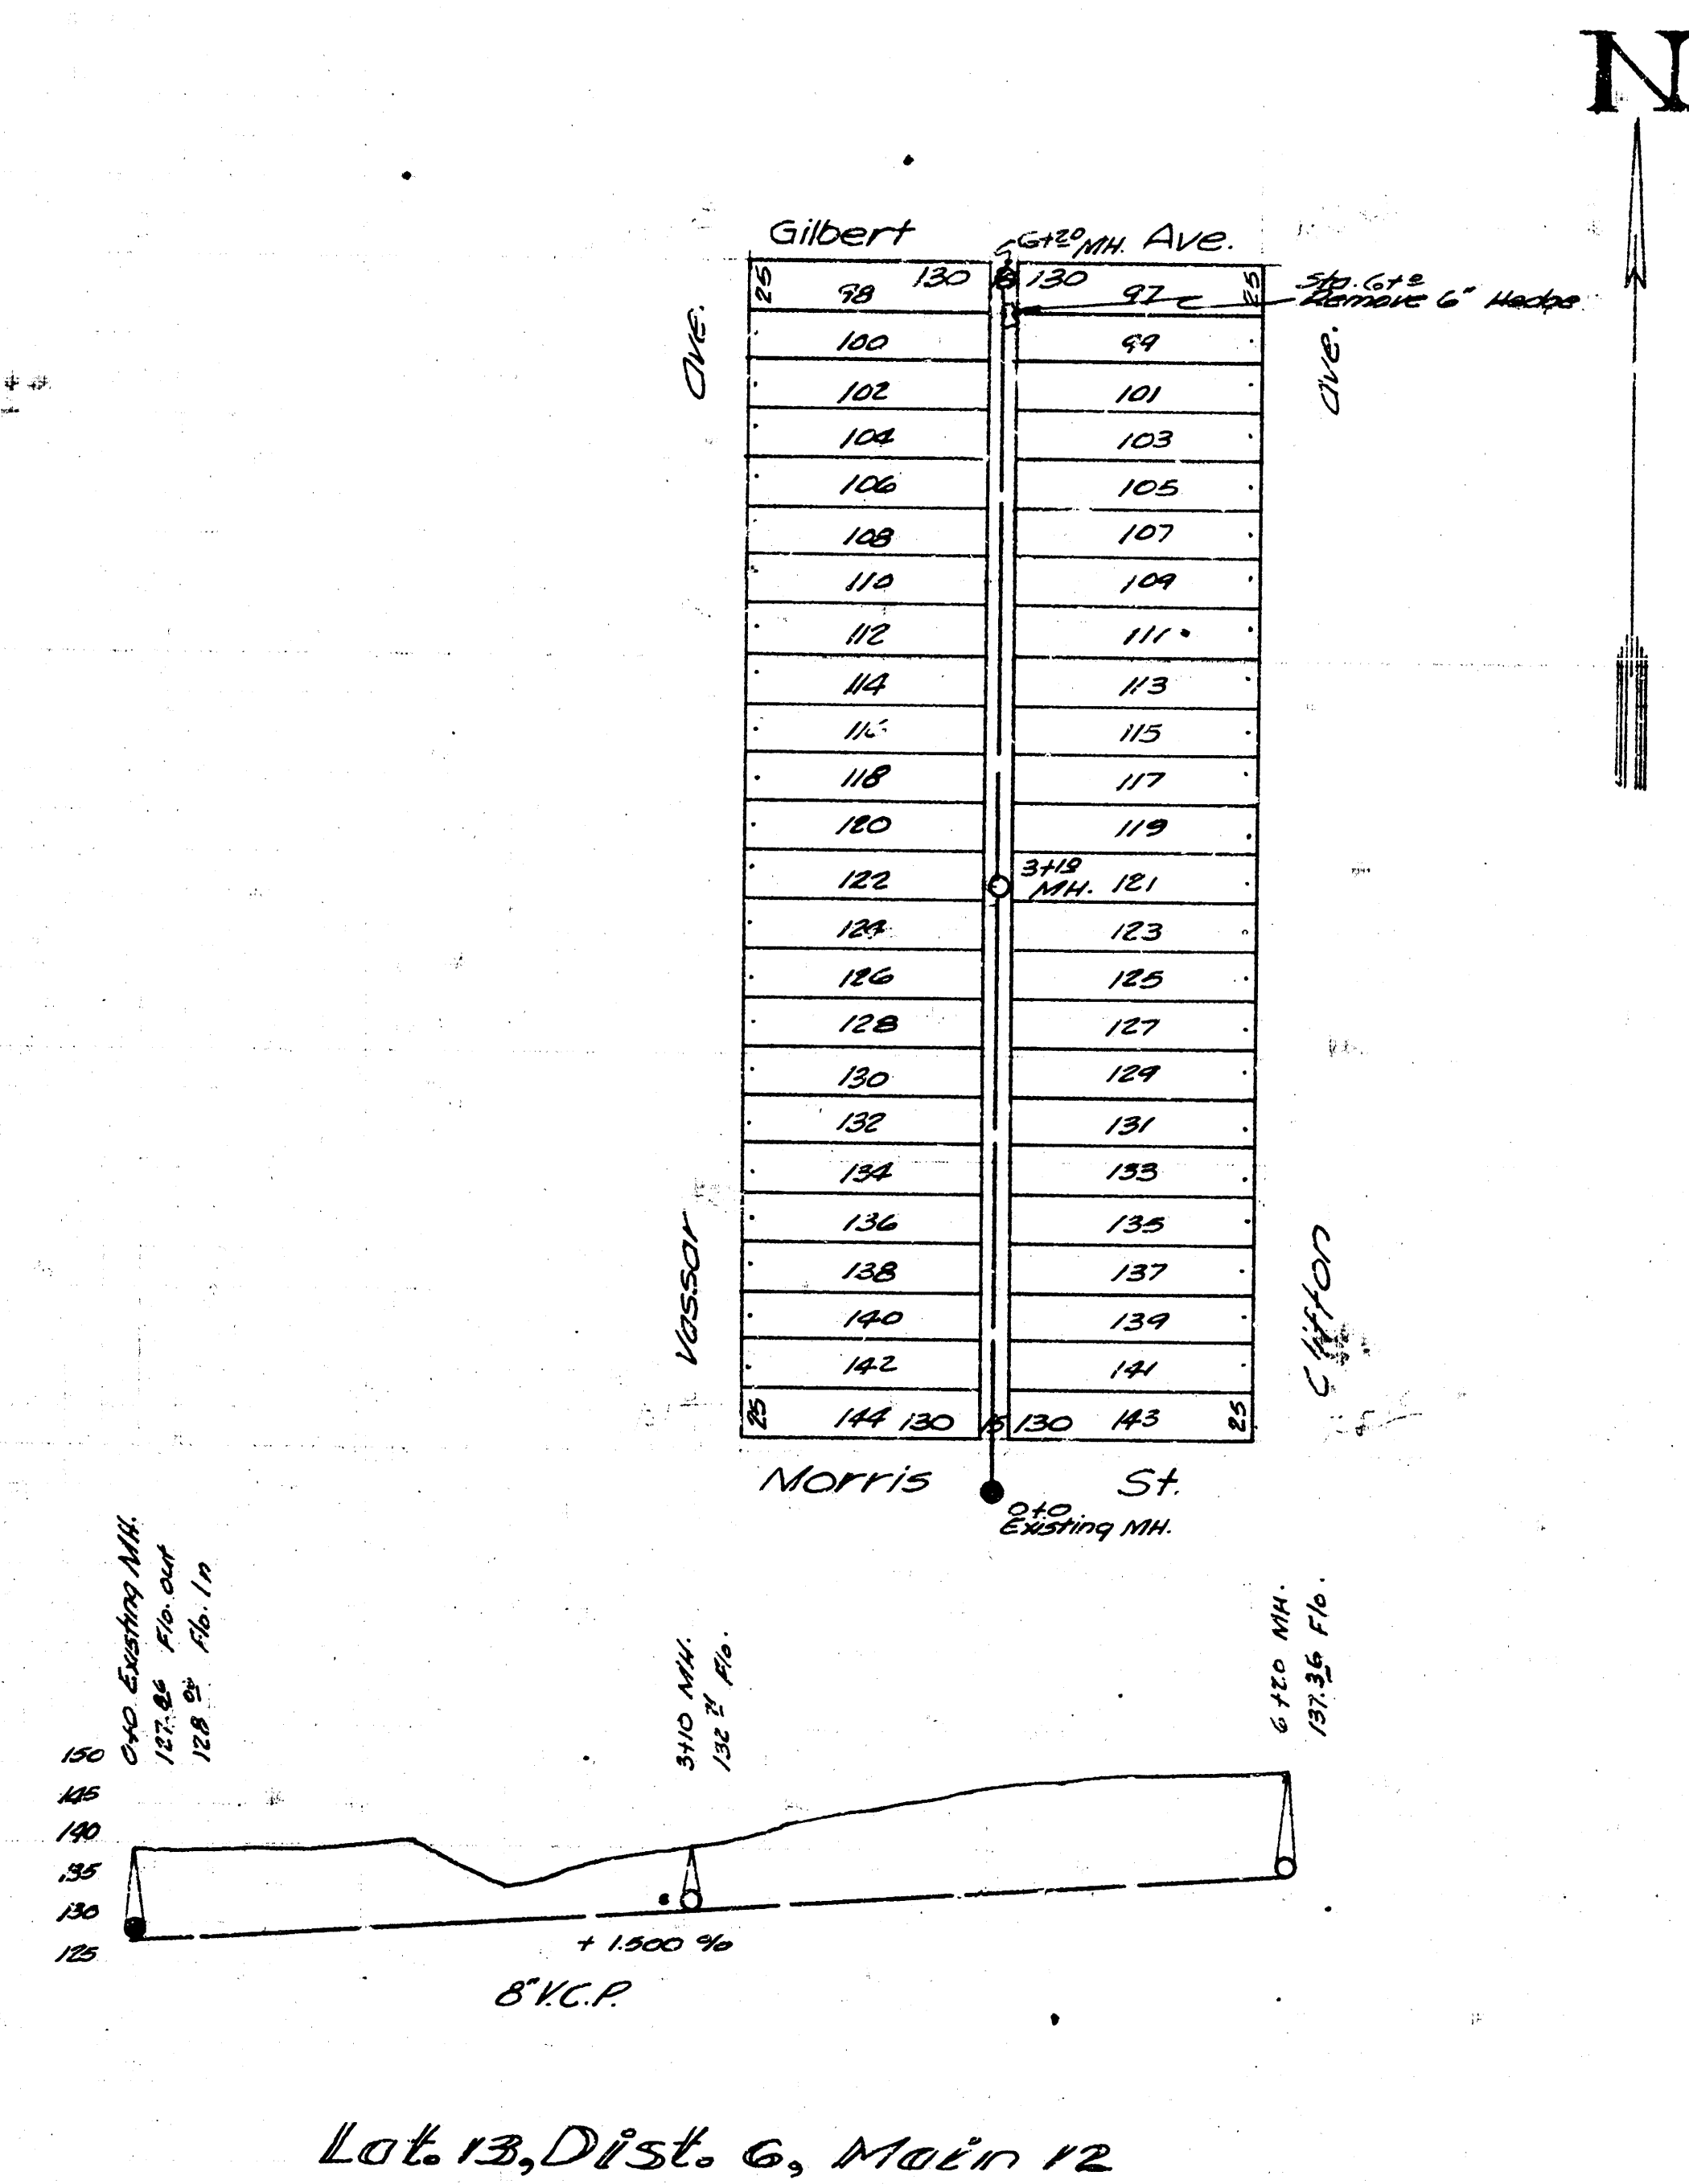


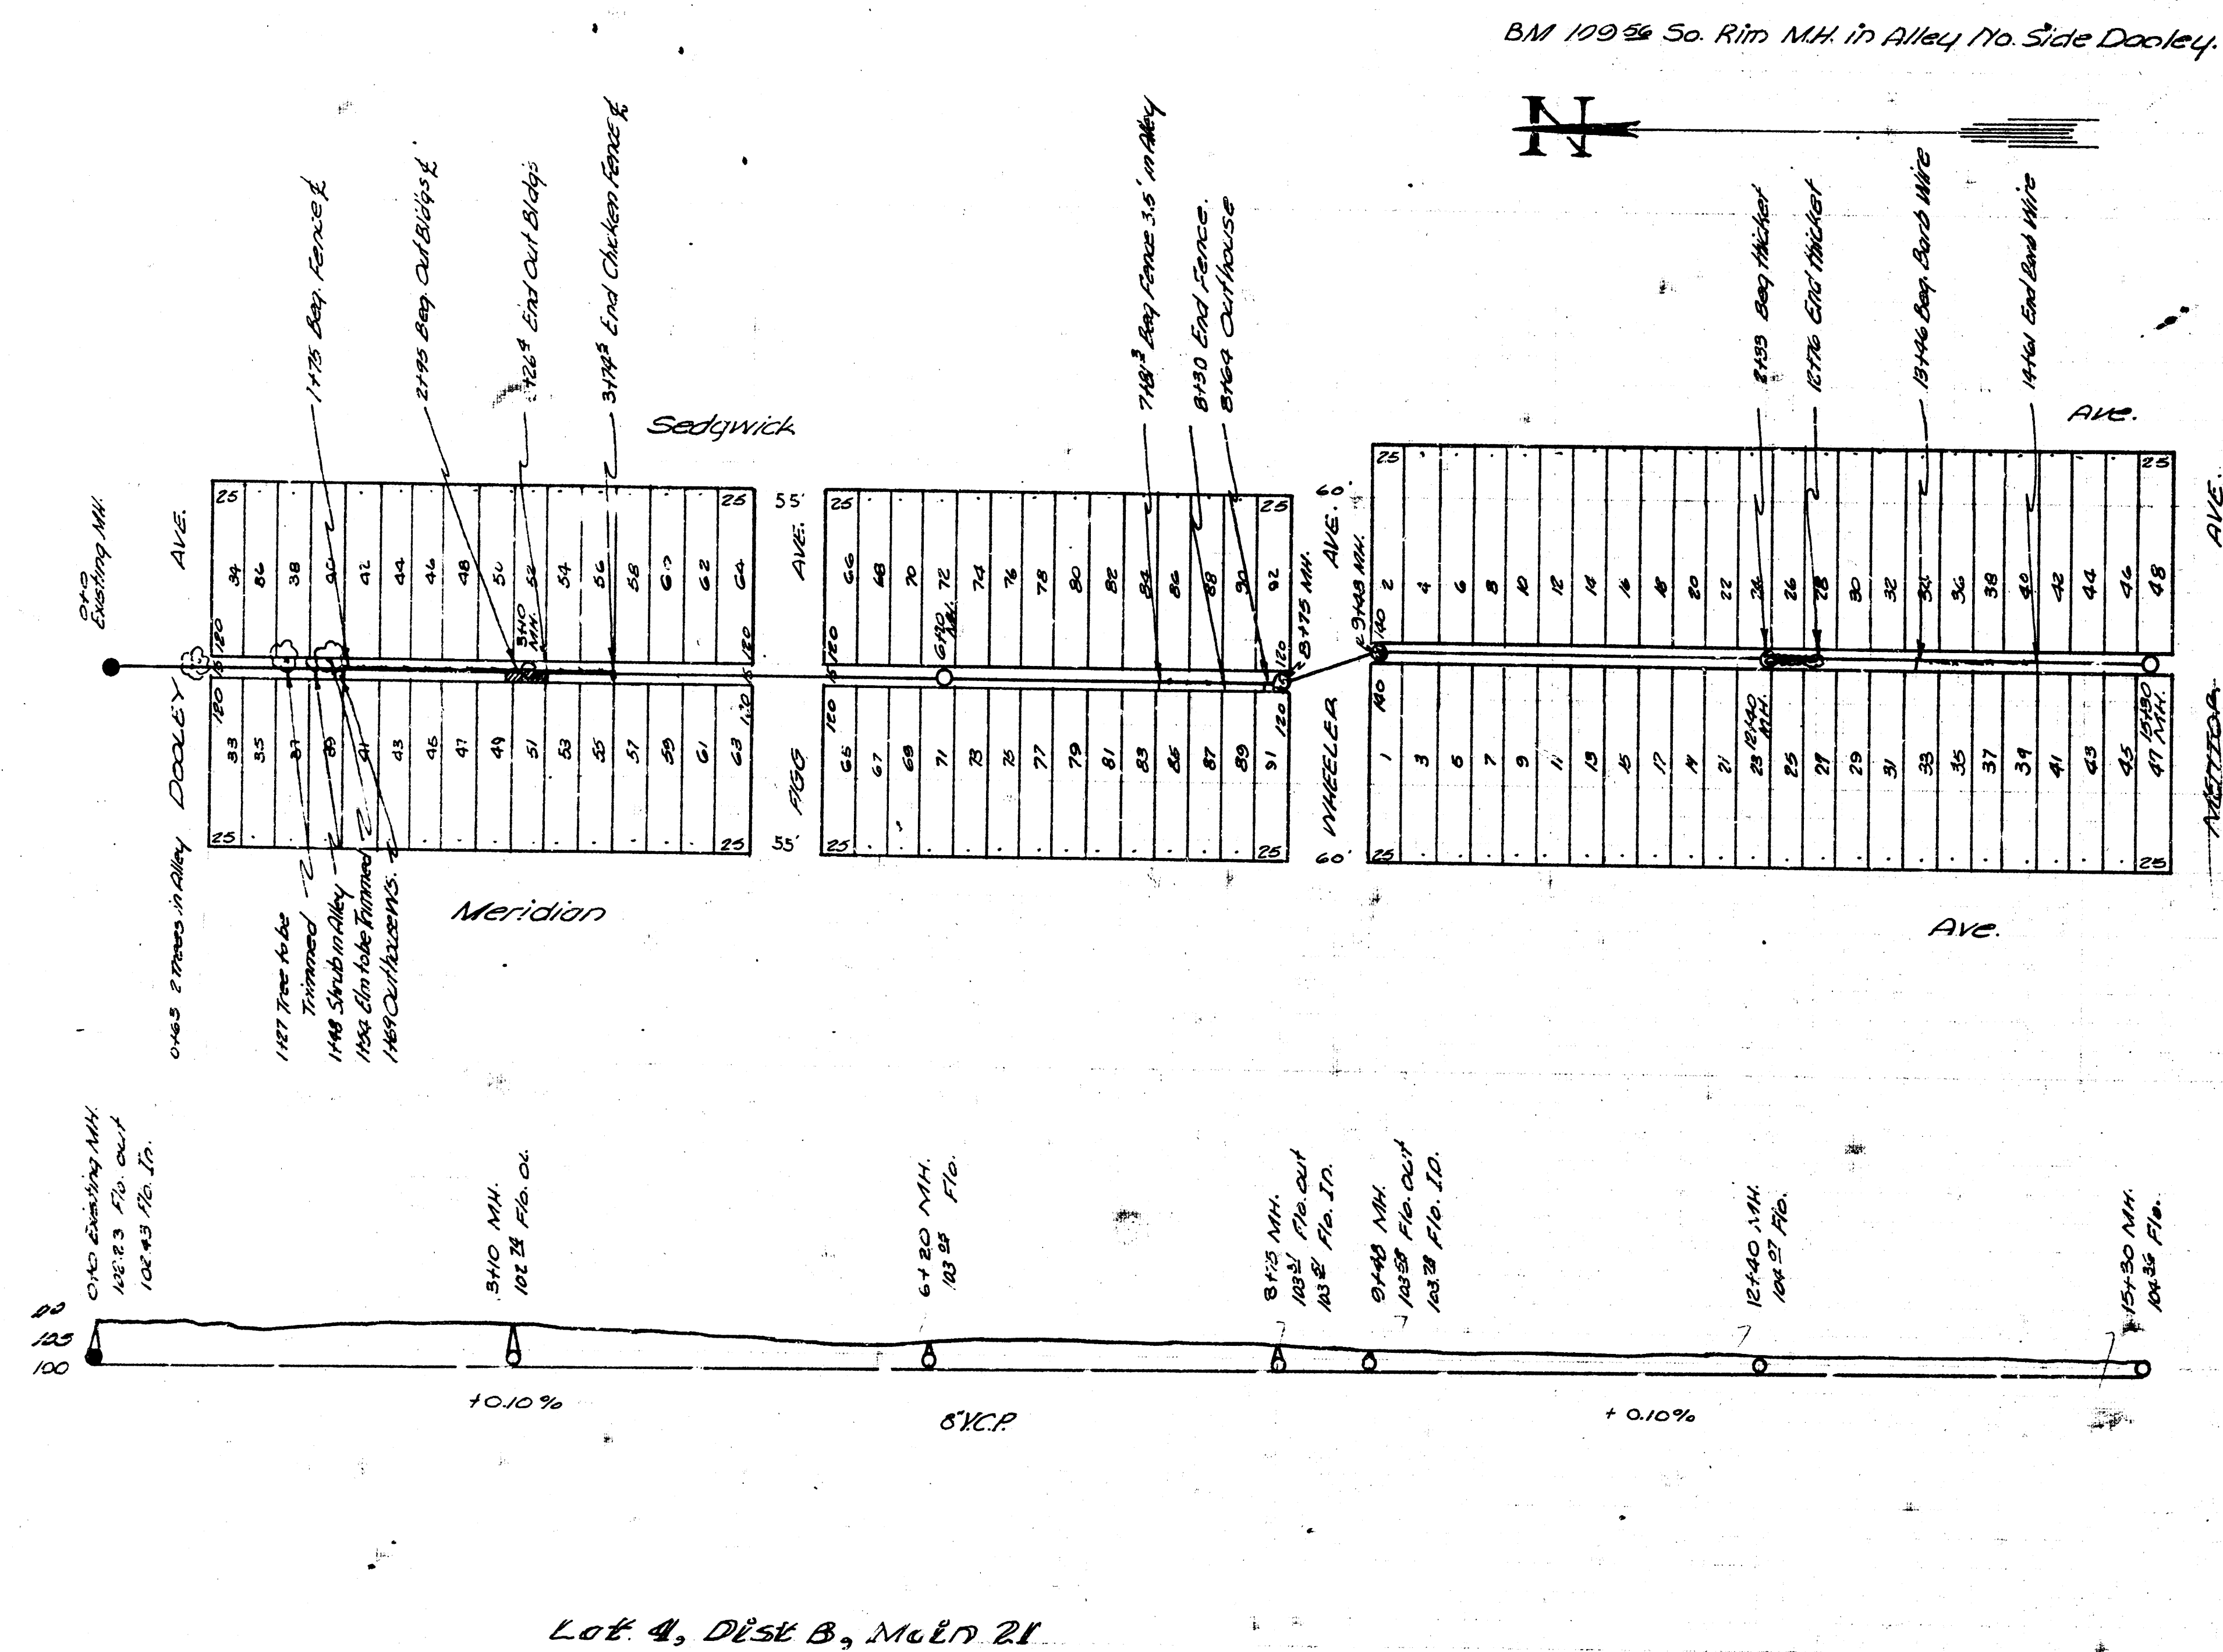

CITY OF WICHITA, KANSAS
L.H. White City Engineer
July 1948 Proj. No. C28-7
C28-10