


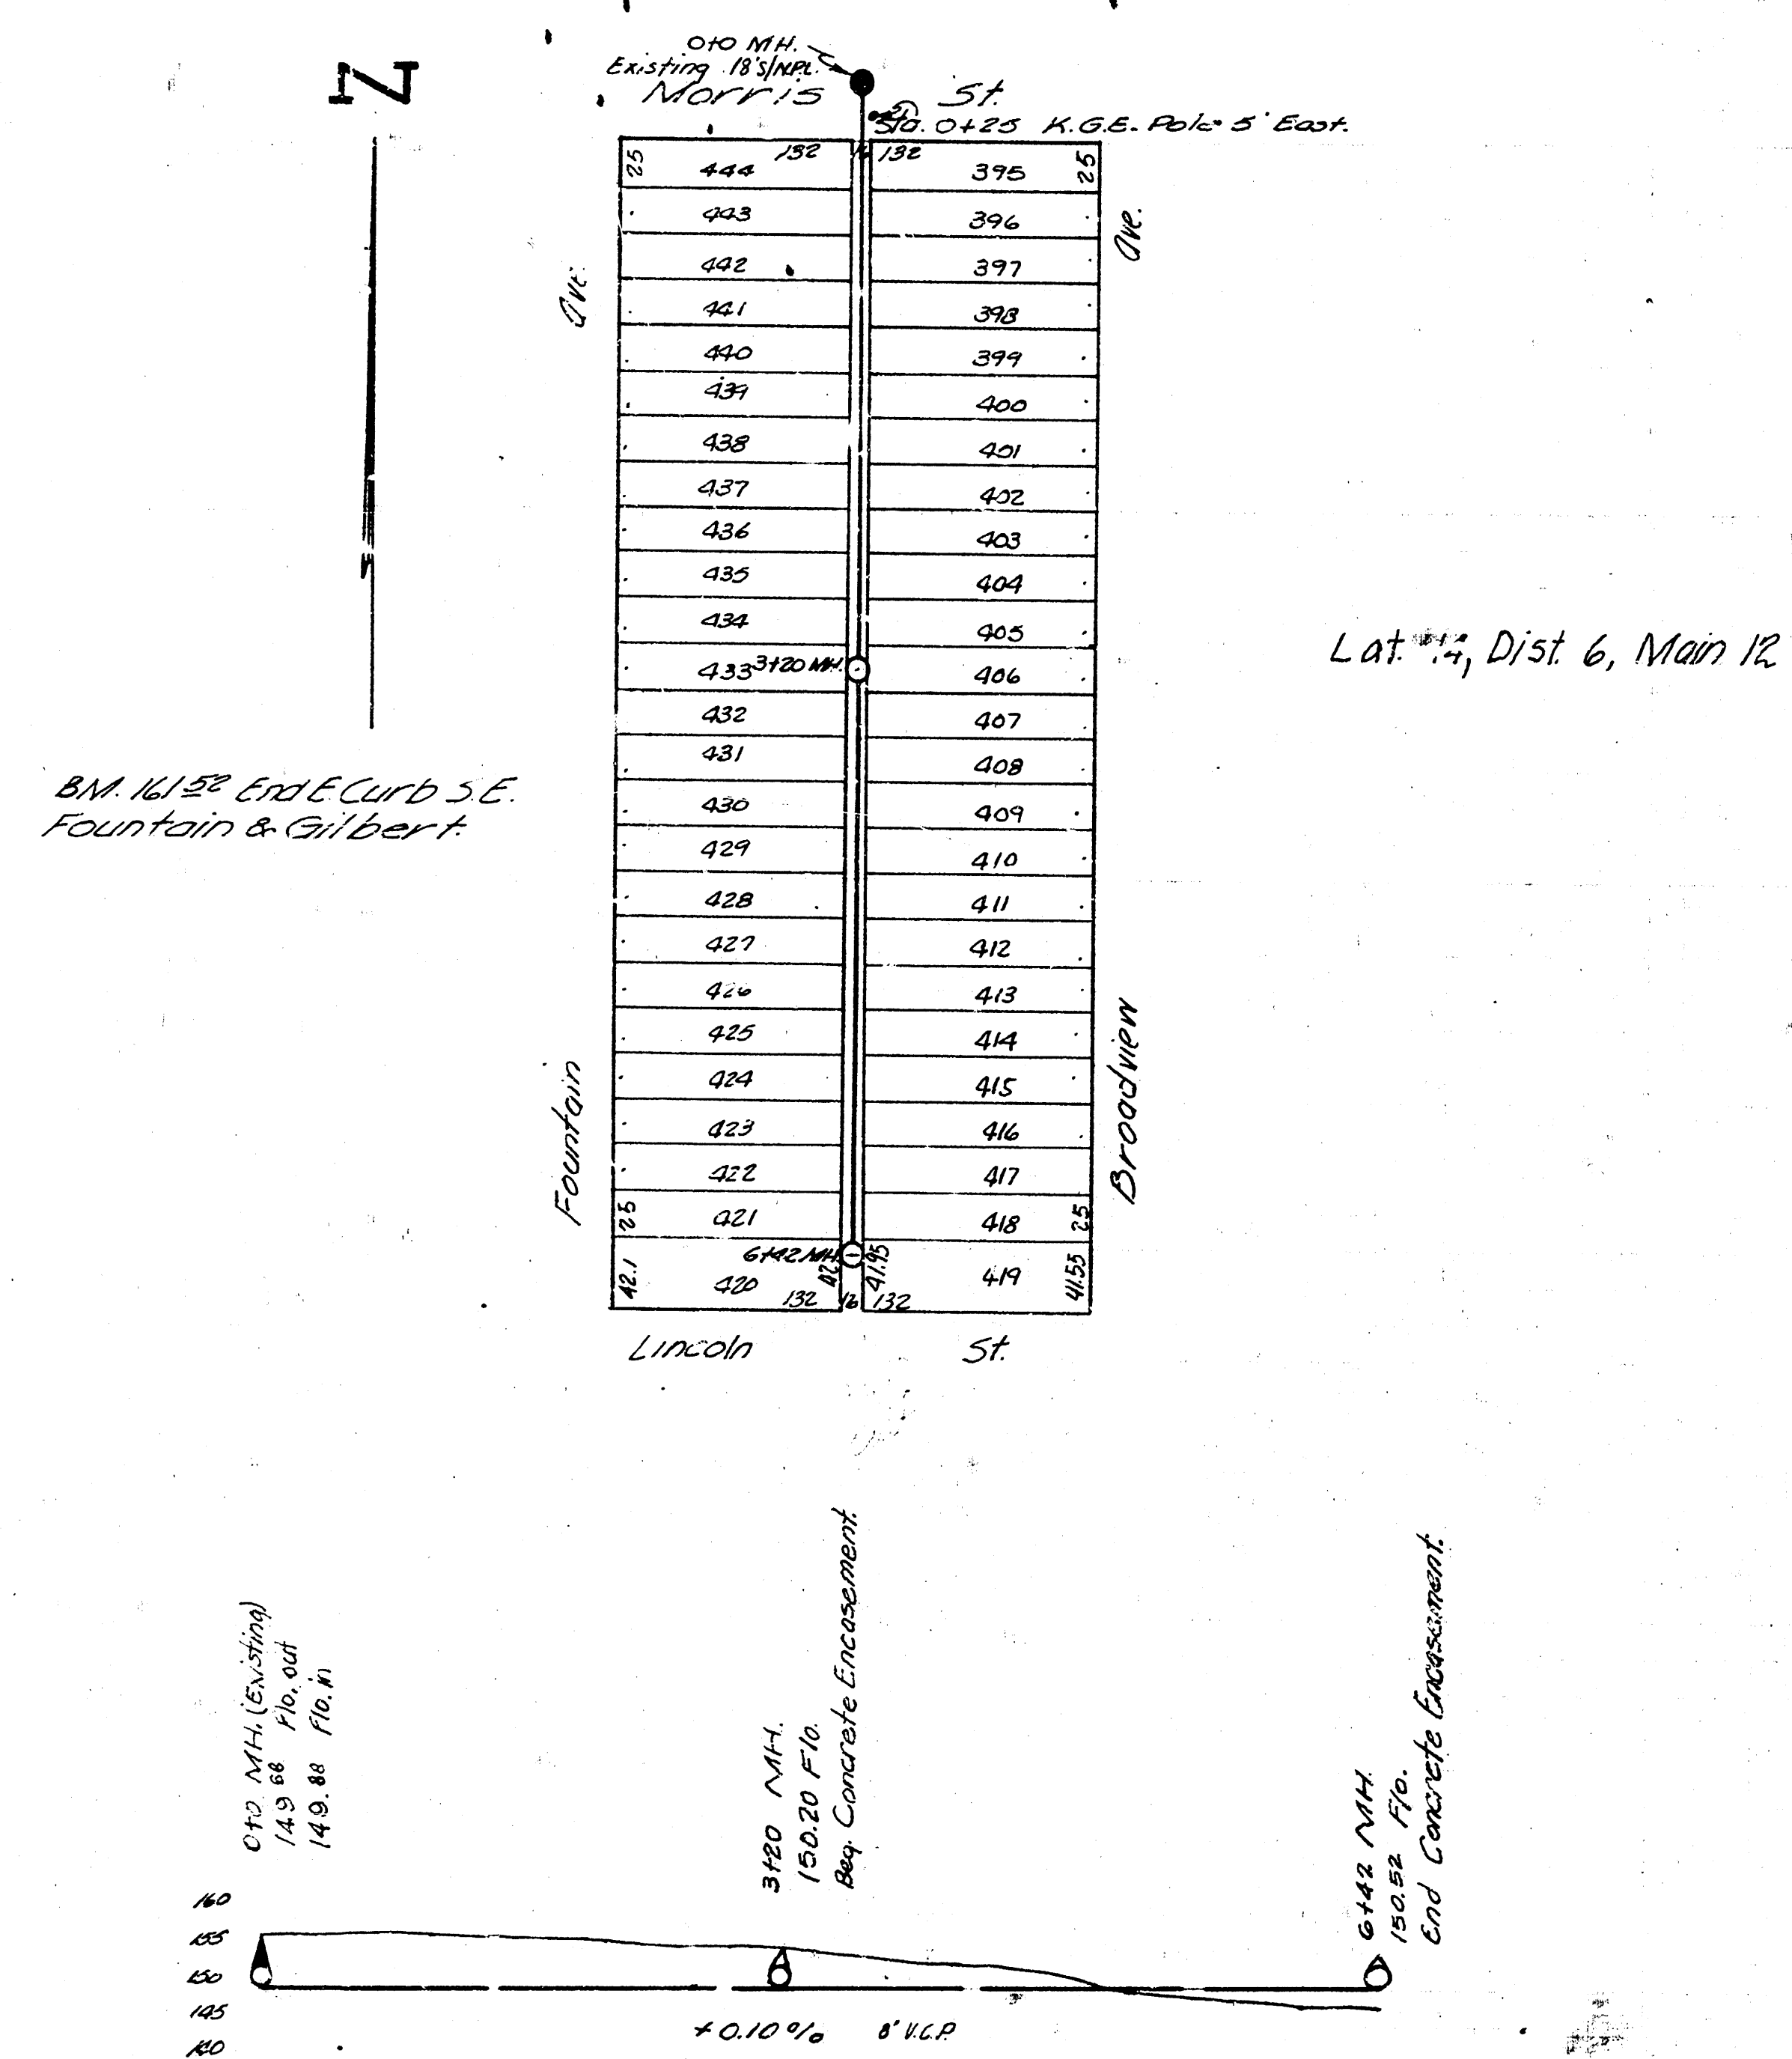

Lat. 14, Dist. 6, Main 12
City of Wichita Kansas
L.M. White City Engineer
July 1948 Proj. No.