

CAUTION!!!
Existing Gas Meter
(Gas Kansas Service)

CAUTION!!!
Existing Elec. Transformer
(Westar)

Remove Existing Block Wall to
Limits Shown and Dispose of
off-site.


Strip 8" Asphalt/Concrete/
Gravel Mix to Limits Shown.
Stockpile at Location Shown.

Remove Existing Block Wall to
Limits Shown and Dispose of
off-site.

Remove Existing Chain Link
Fence to Limits Shown.


Remove Existing Tree Row
to Limits Shown.
(See General Note 3.
Sheet No. 2)

CAUTION!!!
Service Utilities to
Existing Building
May Exist.

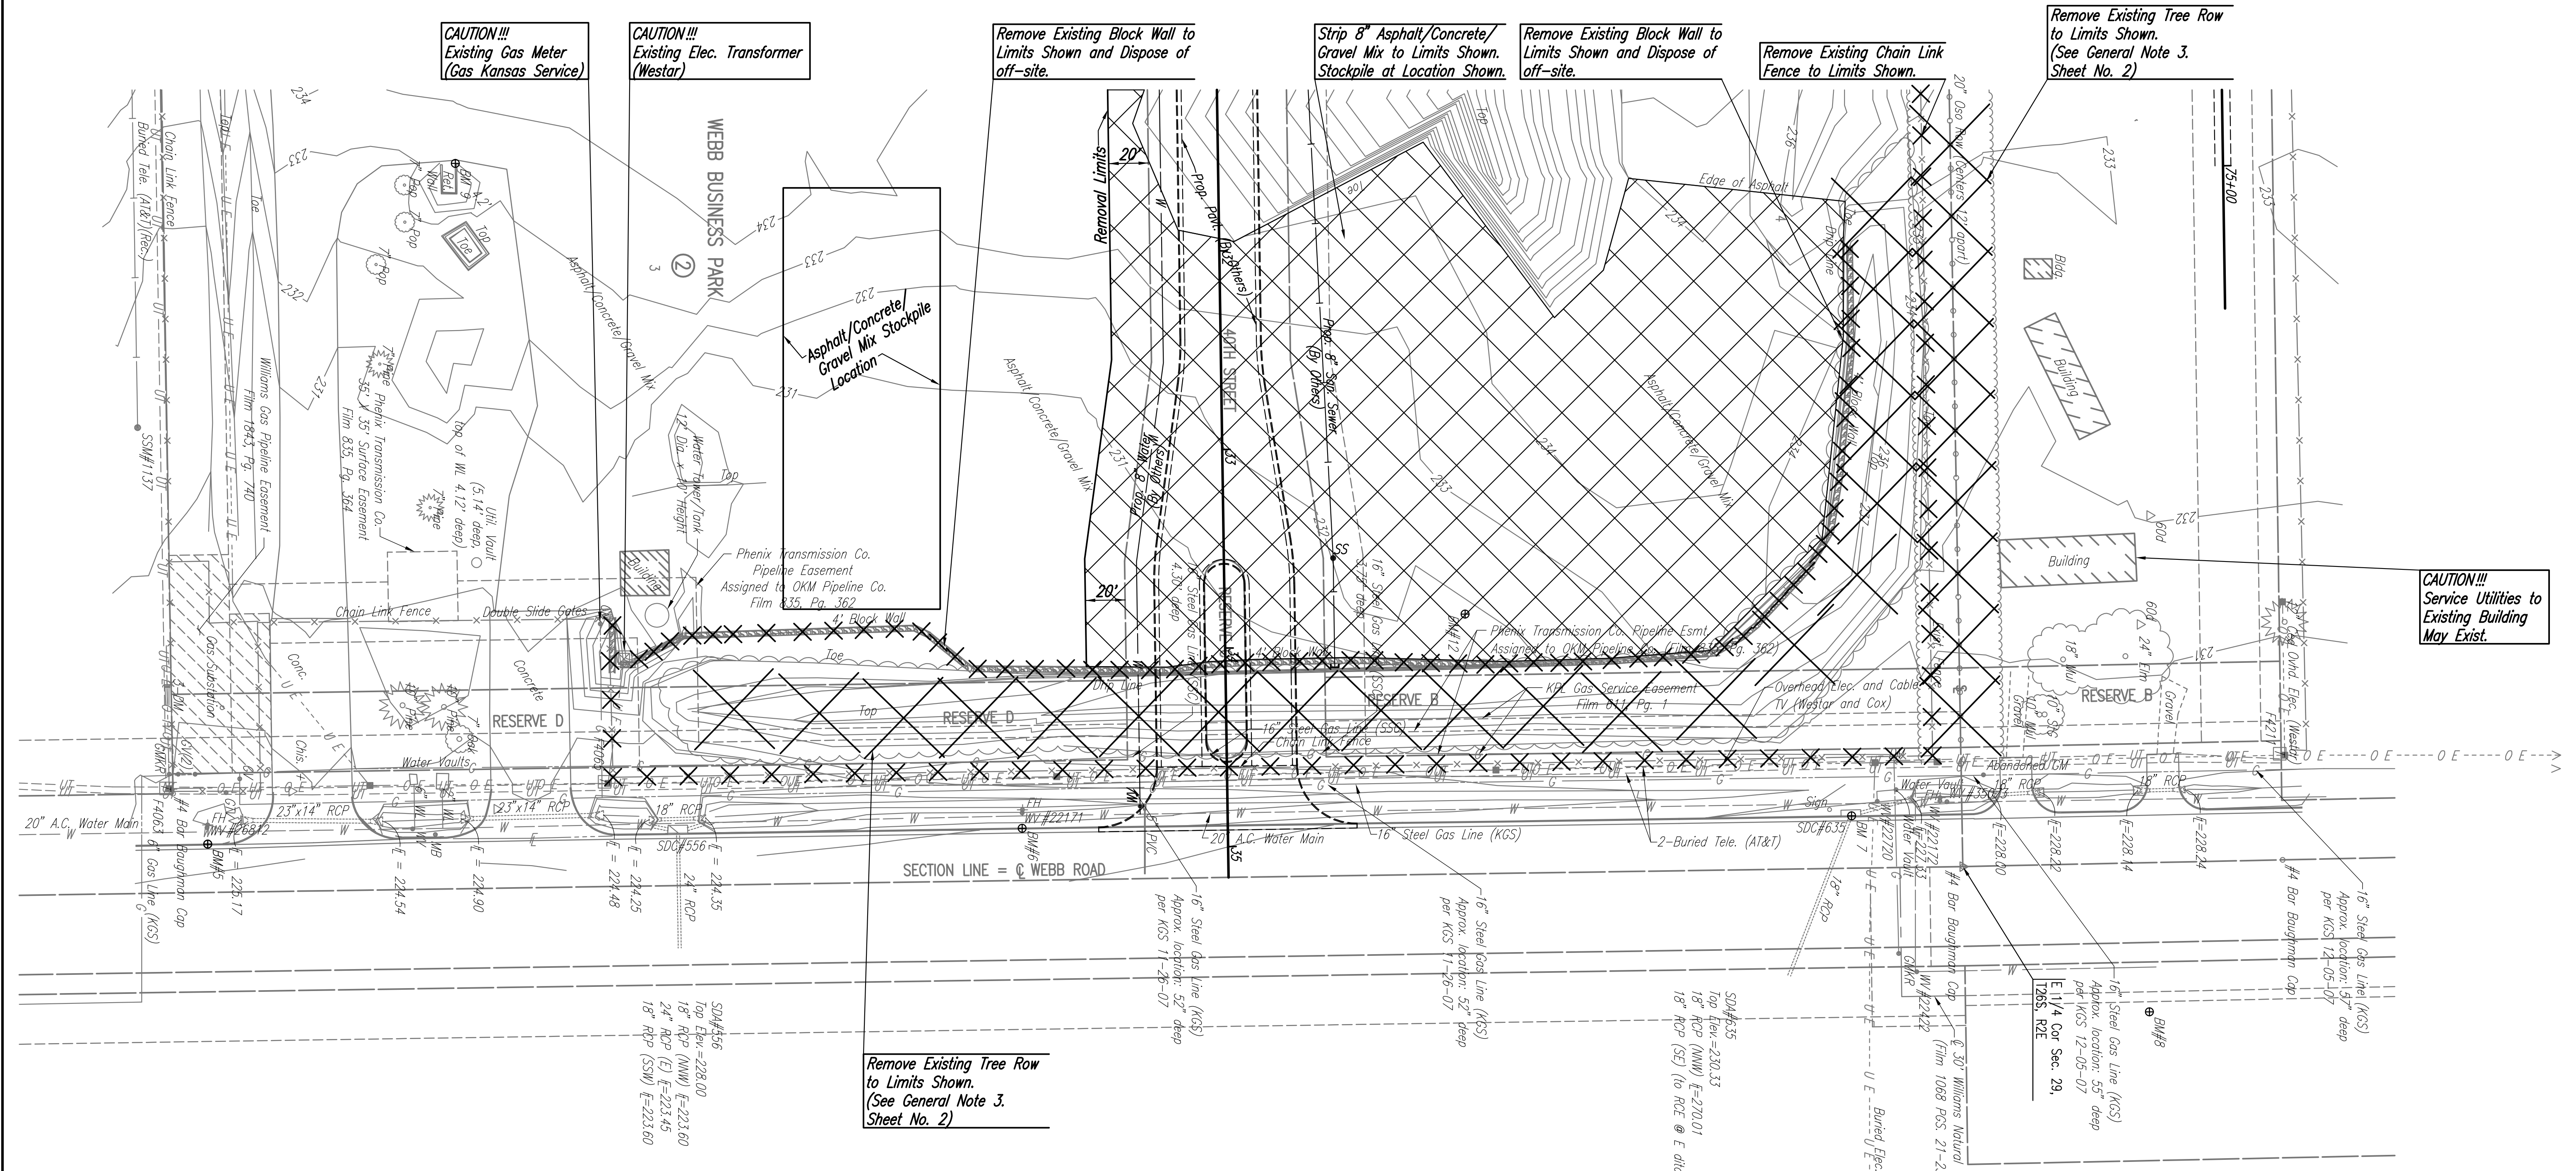

Remove Existing Tree Row
to Limits Shown.
(See General Note 3.
Sheet No. 2)

Removal of Existing Pavement or Surfacing.

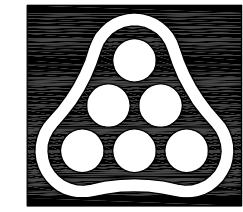

No.	Revision	By	Date
WEBB BUSINESS PARK STORM WATER DRAIN NO. 337 DEMOLITION PLAN—ALONG WEBB RD. JAMES L. ARMOUR, P.E.— CITY ENGINEER CITY OF WICHITA PROJECT NO. 468-84431 Professional Engineering Consultants, P.A. 303 S. TOPEKA • WICHITA, KANSAS 67202 316-262-2691 • FAX 316-262-3003			
Designed by	BMM	Job No.	35-07593-003
Drawn by	BJS, TAT	Date	June 2007

S:\2007\07593\07593-003-DEM PLAN-WEBB RD
 Plotted Scale: 1"=40'-0" Date: 6/20/07 3:18:19 PM by BJS