
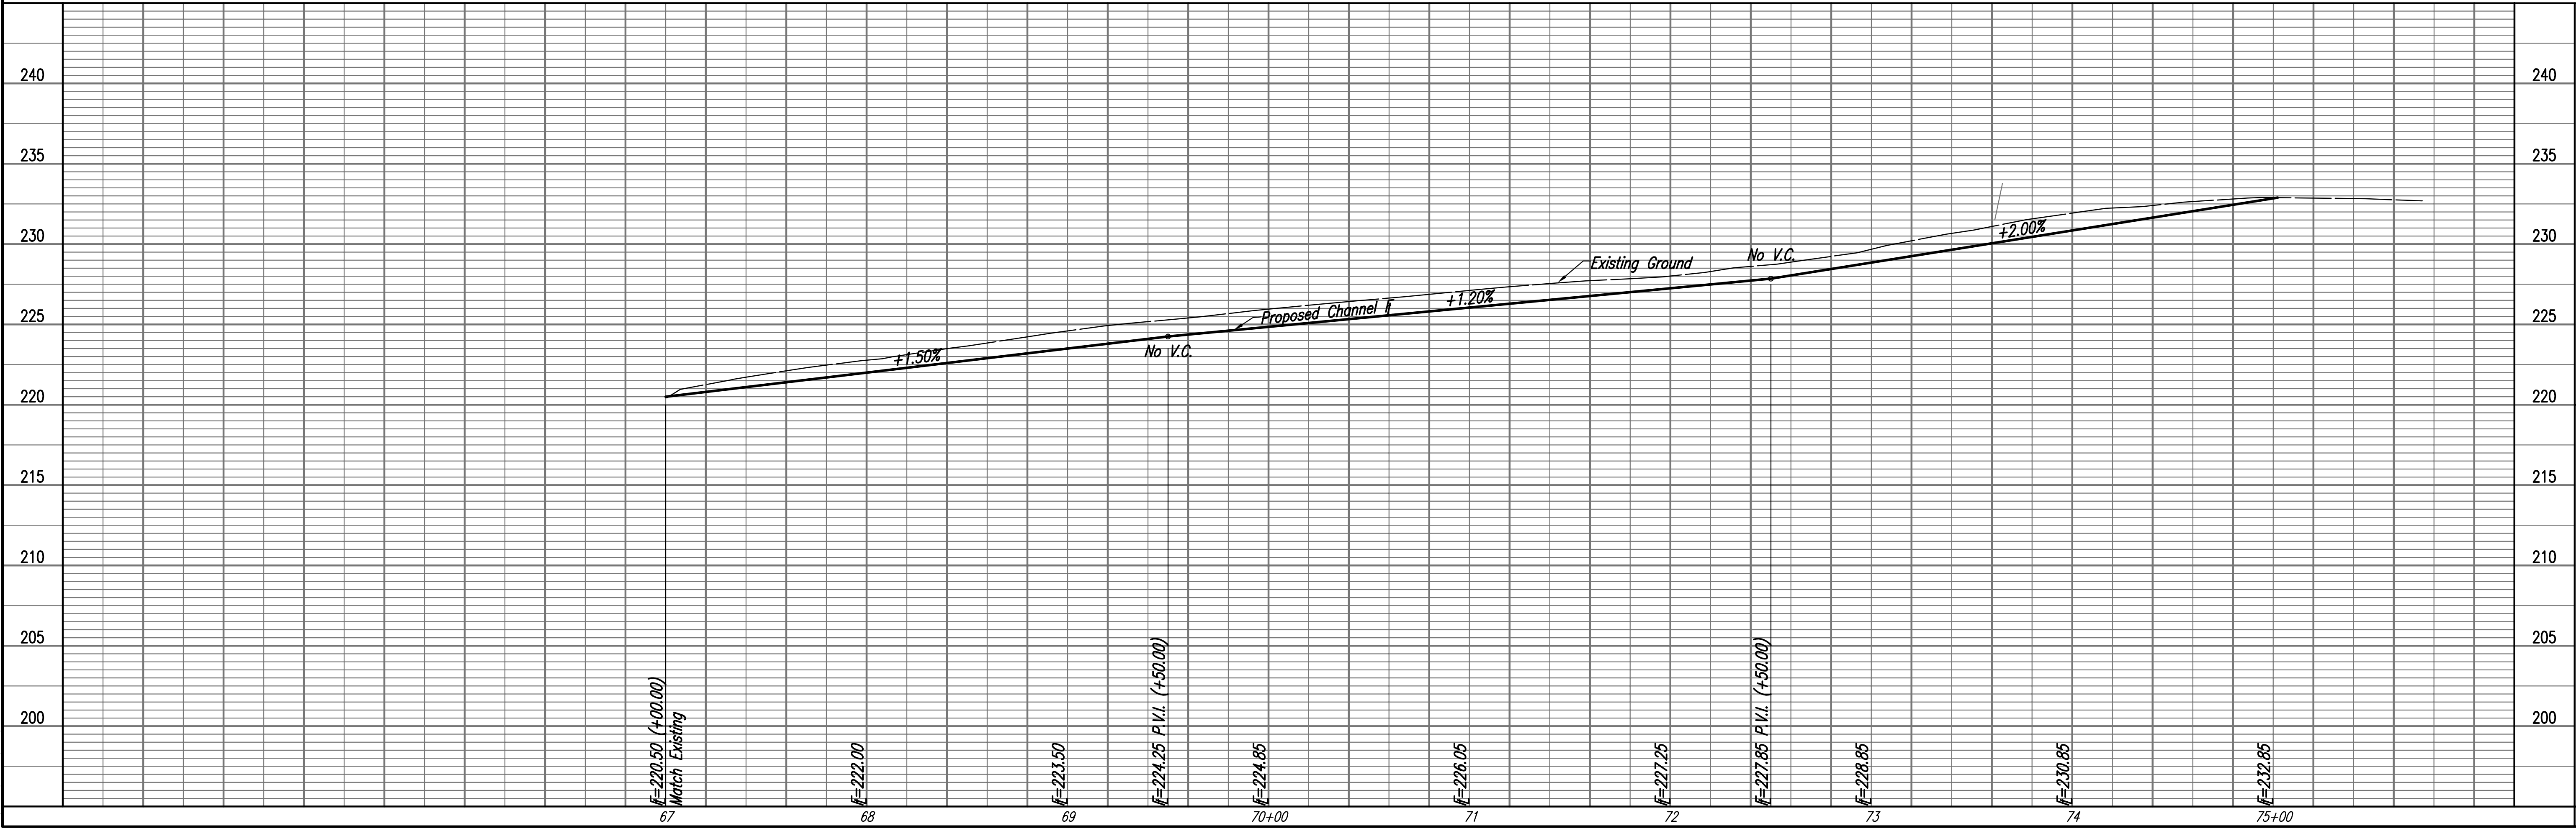


PLAN	CHECKED	BY	DATE
	CHECKED		

PROFILE	CHECKED	BY	DATE
	CHECKED		

Scaled 03-19-2008 1:09:30 PM by BUS
 Plot Scale 1:40 03-19-2008 3:32:21 PM
 03-19-2007 07:59:33 003 07593-003-C-CHANNEL NO 1

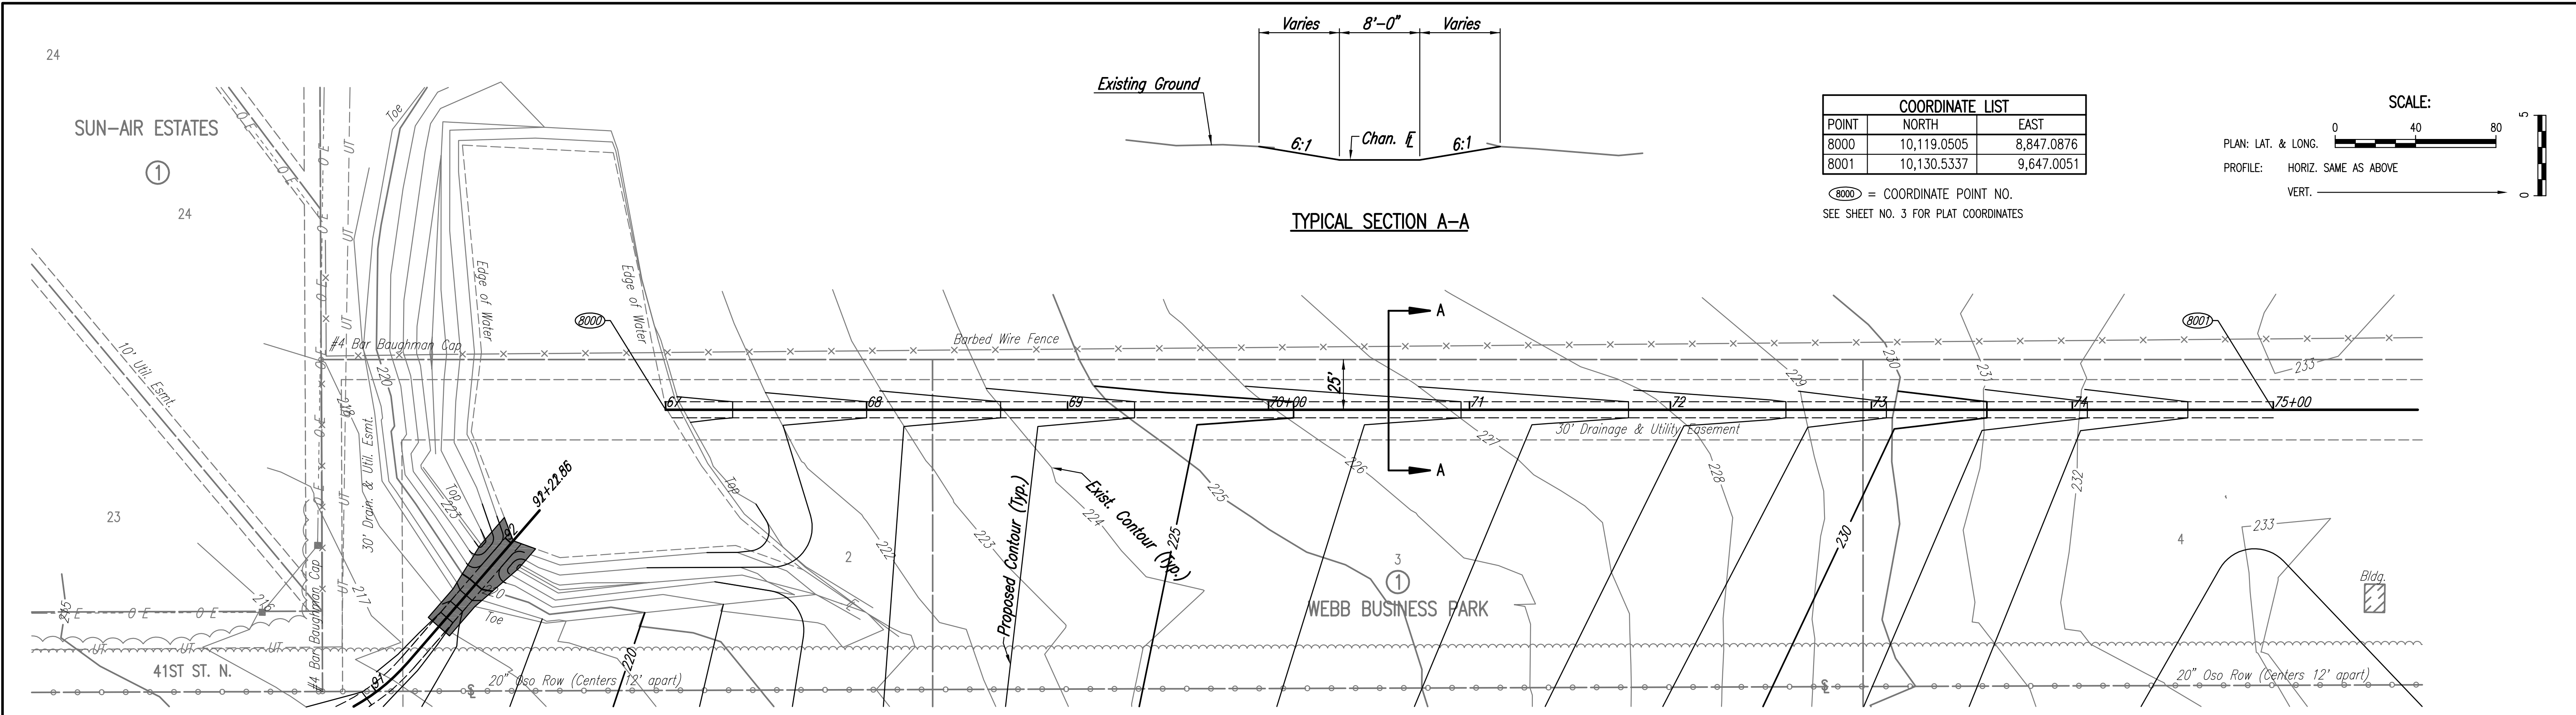

PROPOSED CHANNEL NO. 1
 WEBB BUSINESS PARK
 STORM WATER DRAIN NO. 337
 Professional Engineering Consultants, P.A.
 303 S. TOPEKA, WICHITA, KANSAS 67202
 316-262-2091 • FAX 316-262-3003
 Designed By: BMM
 Drawn By: BUS, FAT
 Job No.: 35-07593-003
 Date: JUNE 2007
 Sheet 11 of 29