


PLAN	CHECKED	DATE
	CHECKED	
BY		




PROFILE	CHECKED	DATE
	CHECKED	
BY		

Saved 03-19-2008 1:43:30 PM by BUS
 Plot Scale 1:40 03-19-2008 3:33:53 PM
 Q:\2007\07593\003\07593-003-C-CHANNEL NO. 2

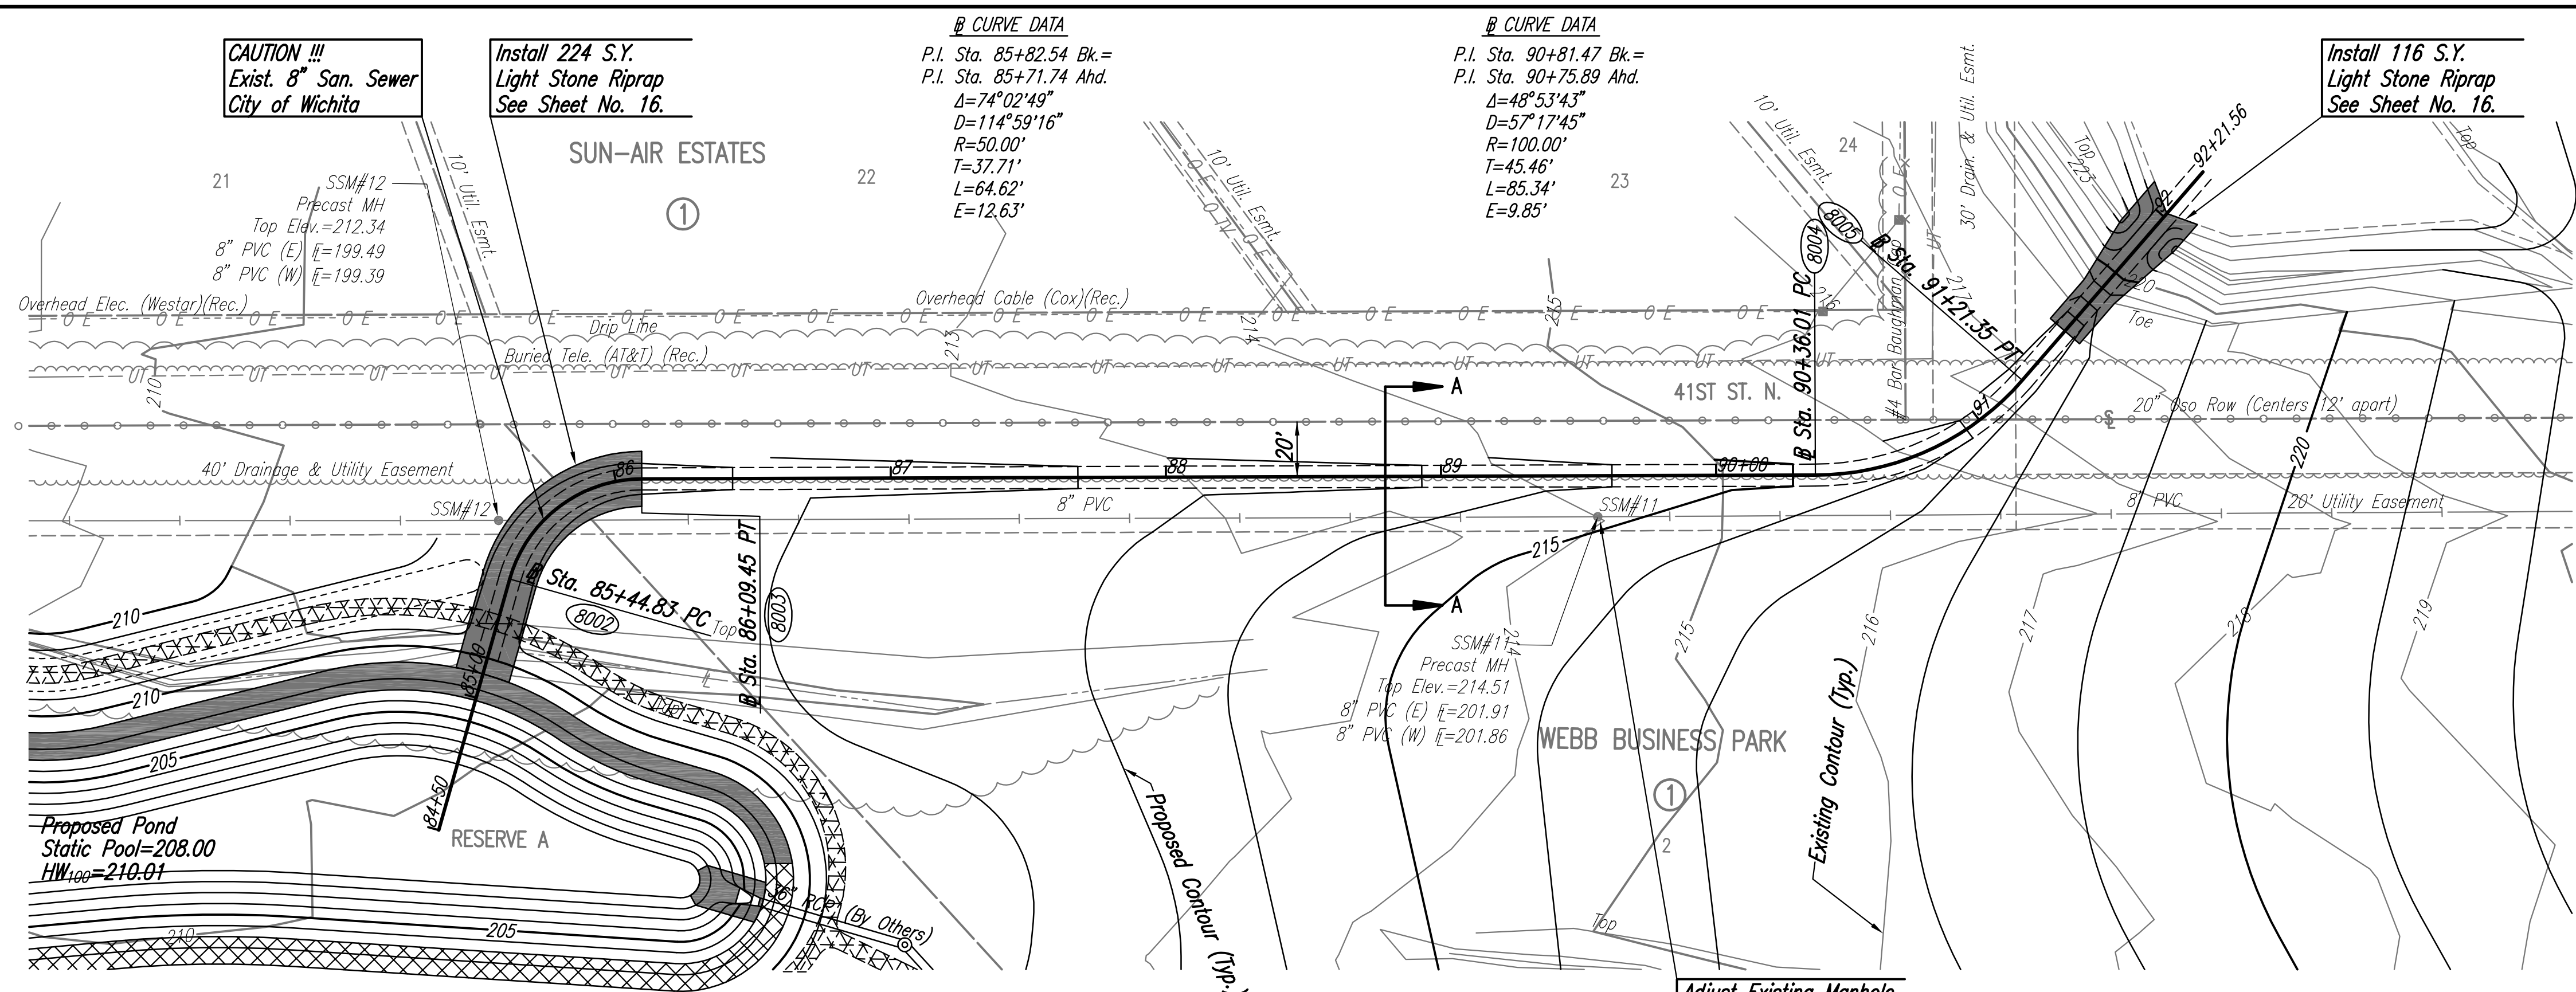

COORDINATE LIST		
POINT	NORTH	EAST
8002	9,911.2574	8,171.9107
8003	9,948.3529	8,219.3413
8004	9,955.8389	8,645.8434
8005	9,991.4124	8,720.5816

8002 = COORDINATE POINT NO.
 SEE SHEET NO. 3 FOR PLAT COORDINATES

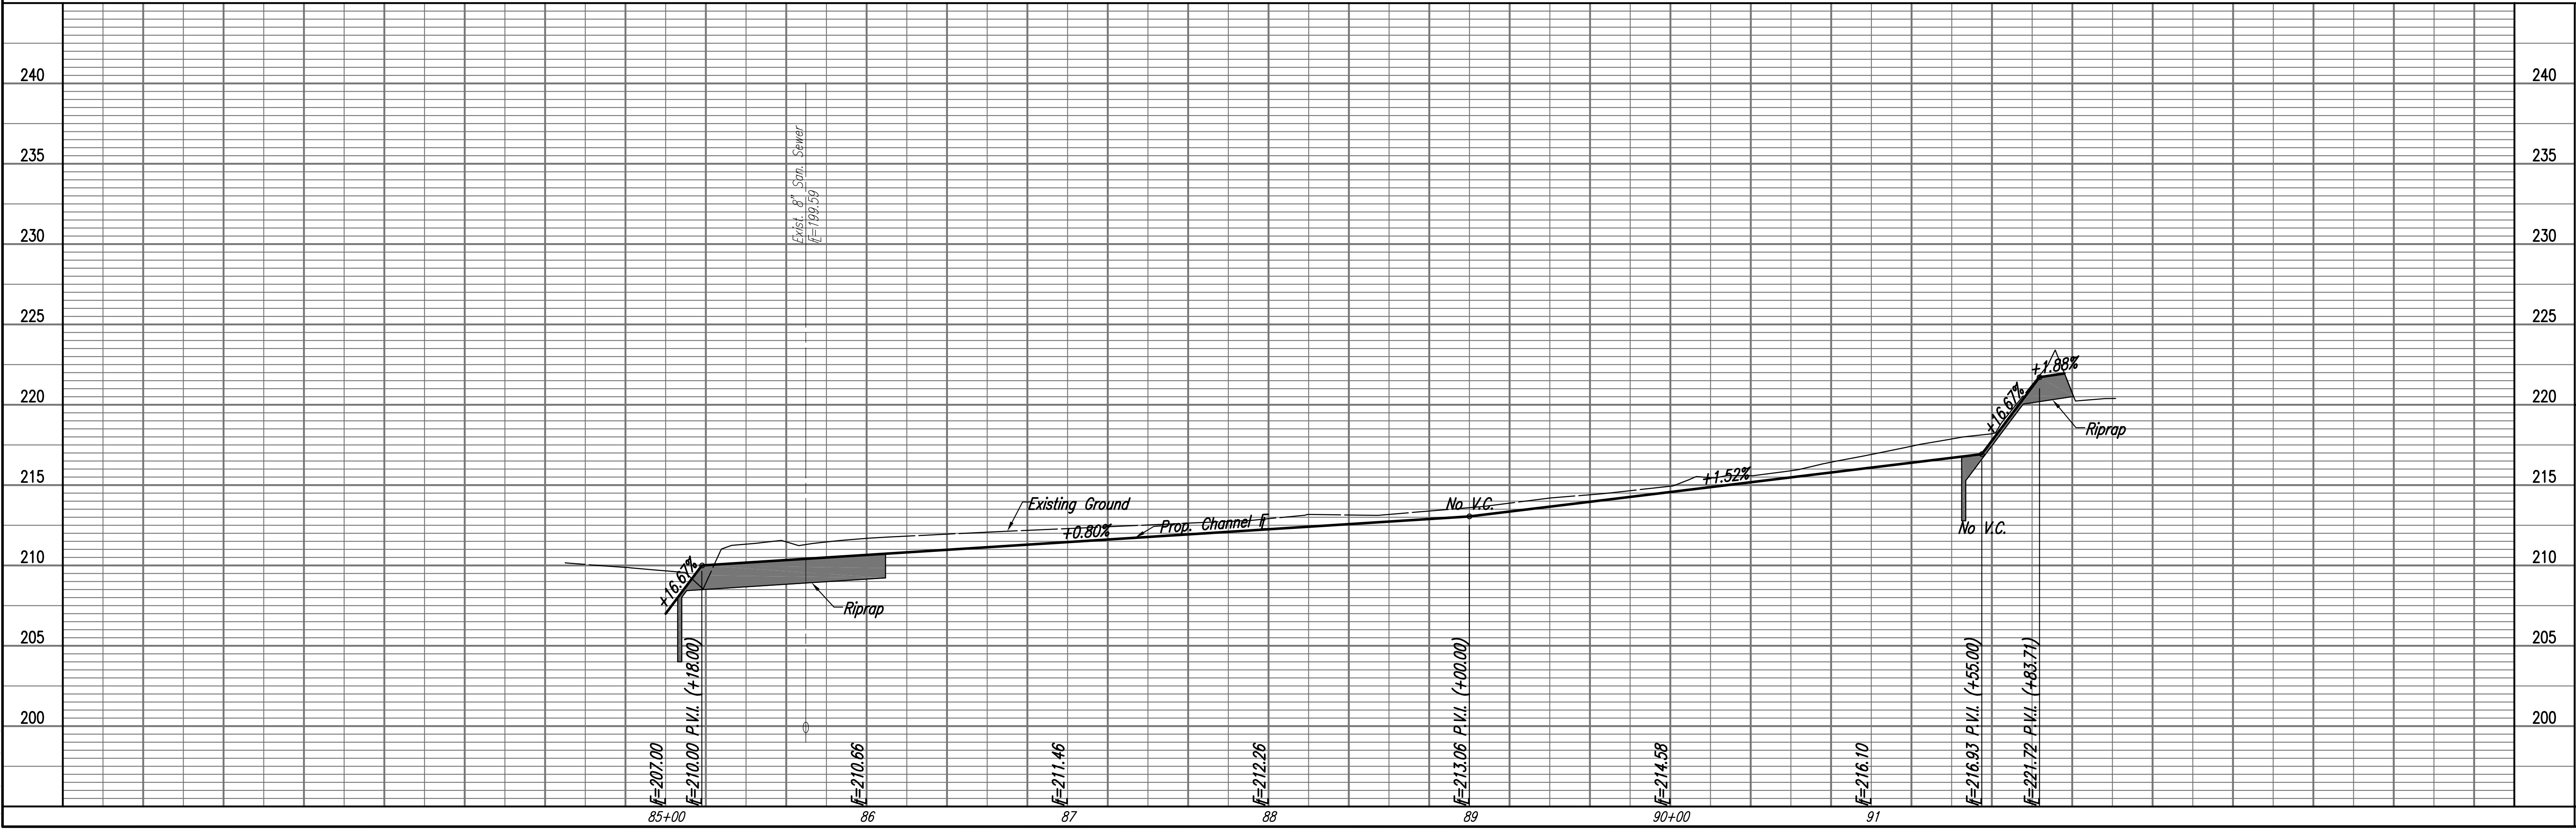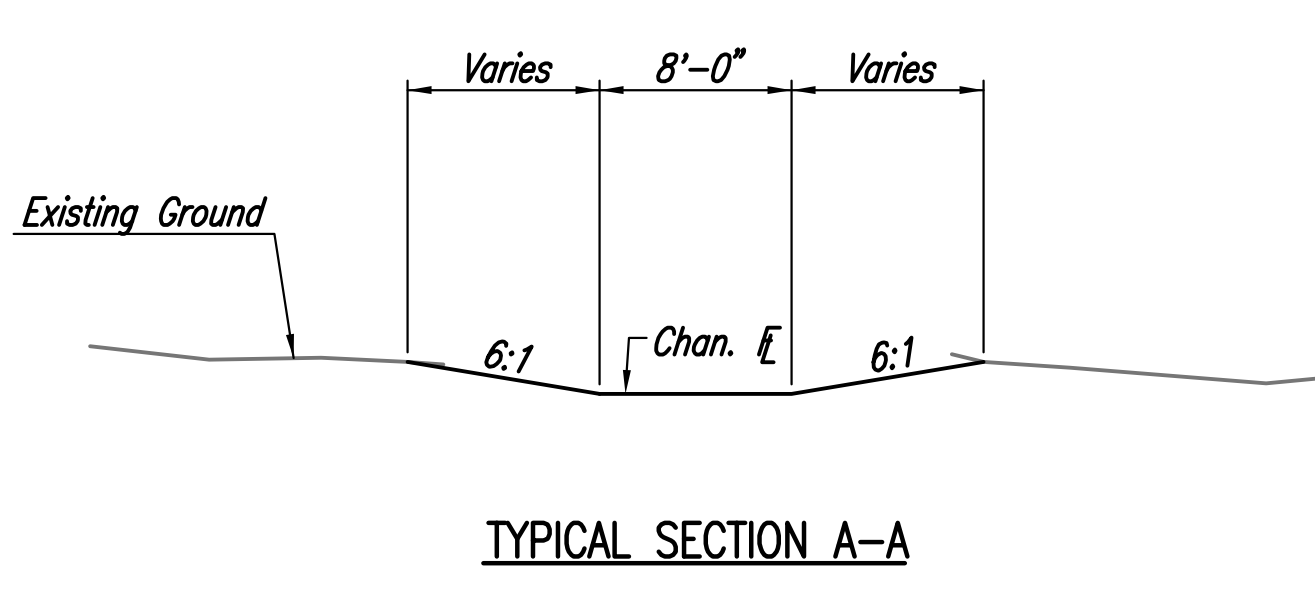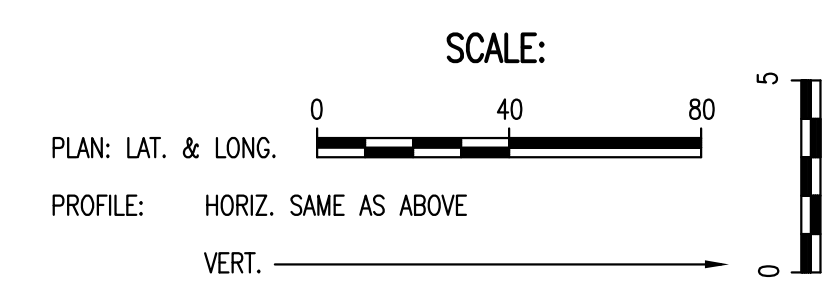

PROPOSED CHANNEL NO. 2
 WEBB BUSINESS PARK
 STORM WATER DRAIN NO. 337

Professional Engineering Consultants, P.A.
 303 S. TORRENS, WICHITA, KANSAS 67202
 316-262-2091 • FAX 316-262-3003

Designed By: BMM
 Drawn By: BUS, FAT
 Job No.: 35-07593-003
 Date: JUNE 2007