


| PROJECT NO.      | YEAR | SHEET NO. | TOTAL SHEETS |
|------------------|------|-----------|--------------|
| 35-07593-003-042 |      | 23        | 29           |

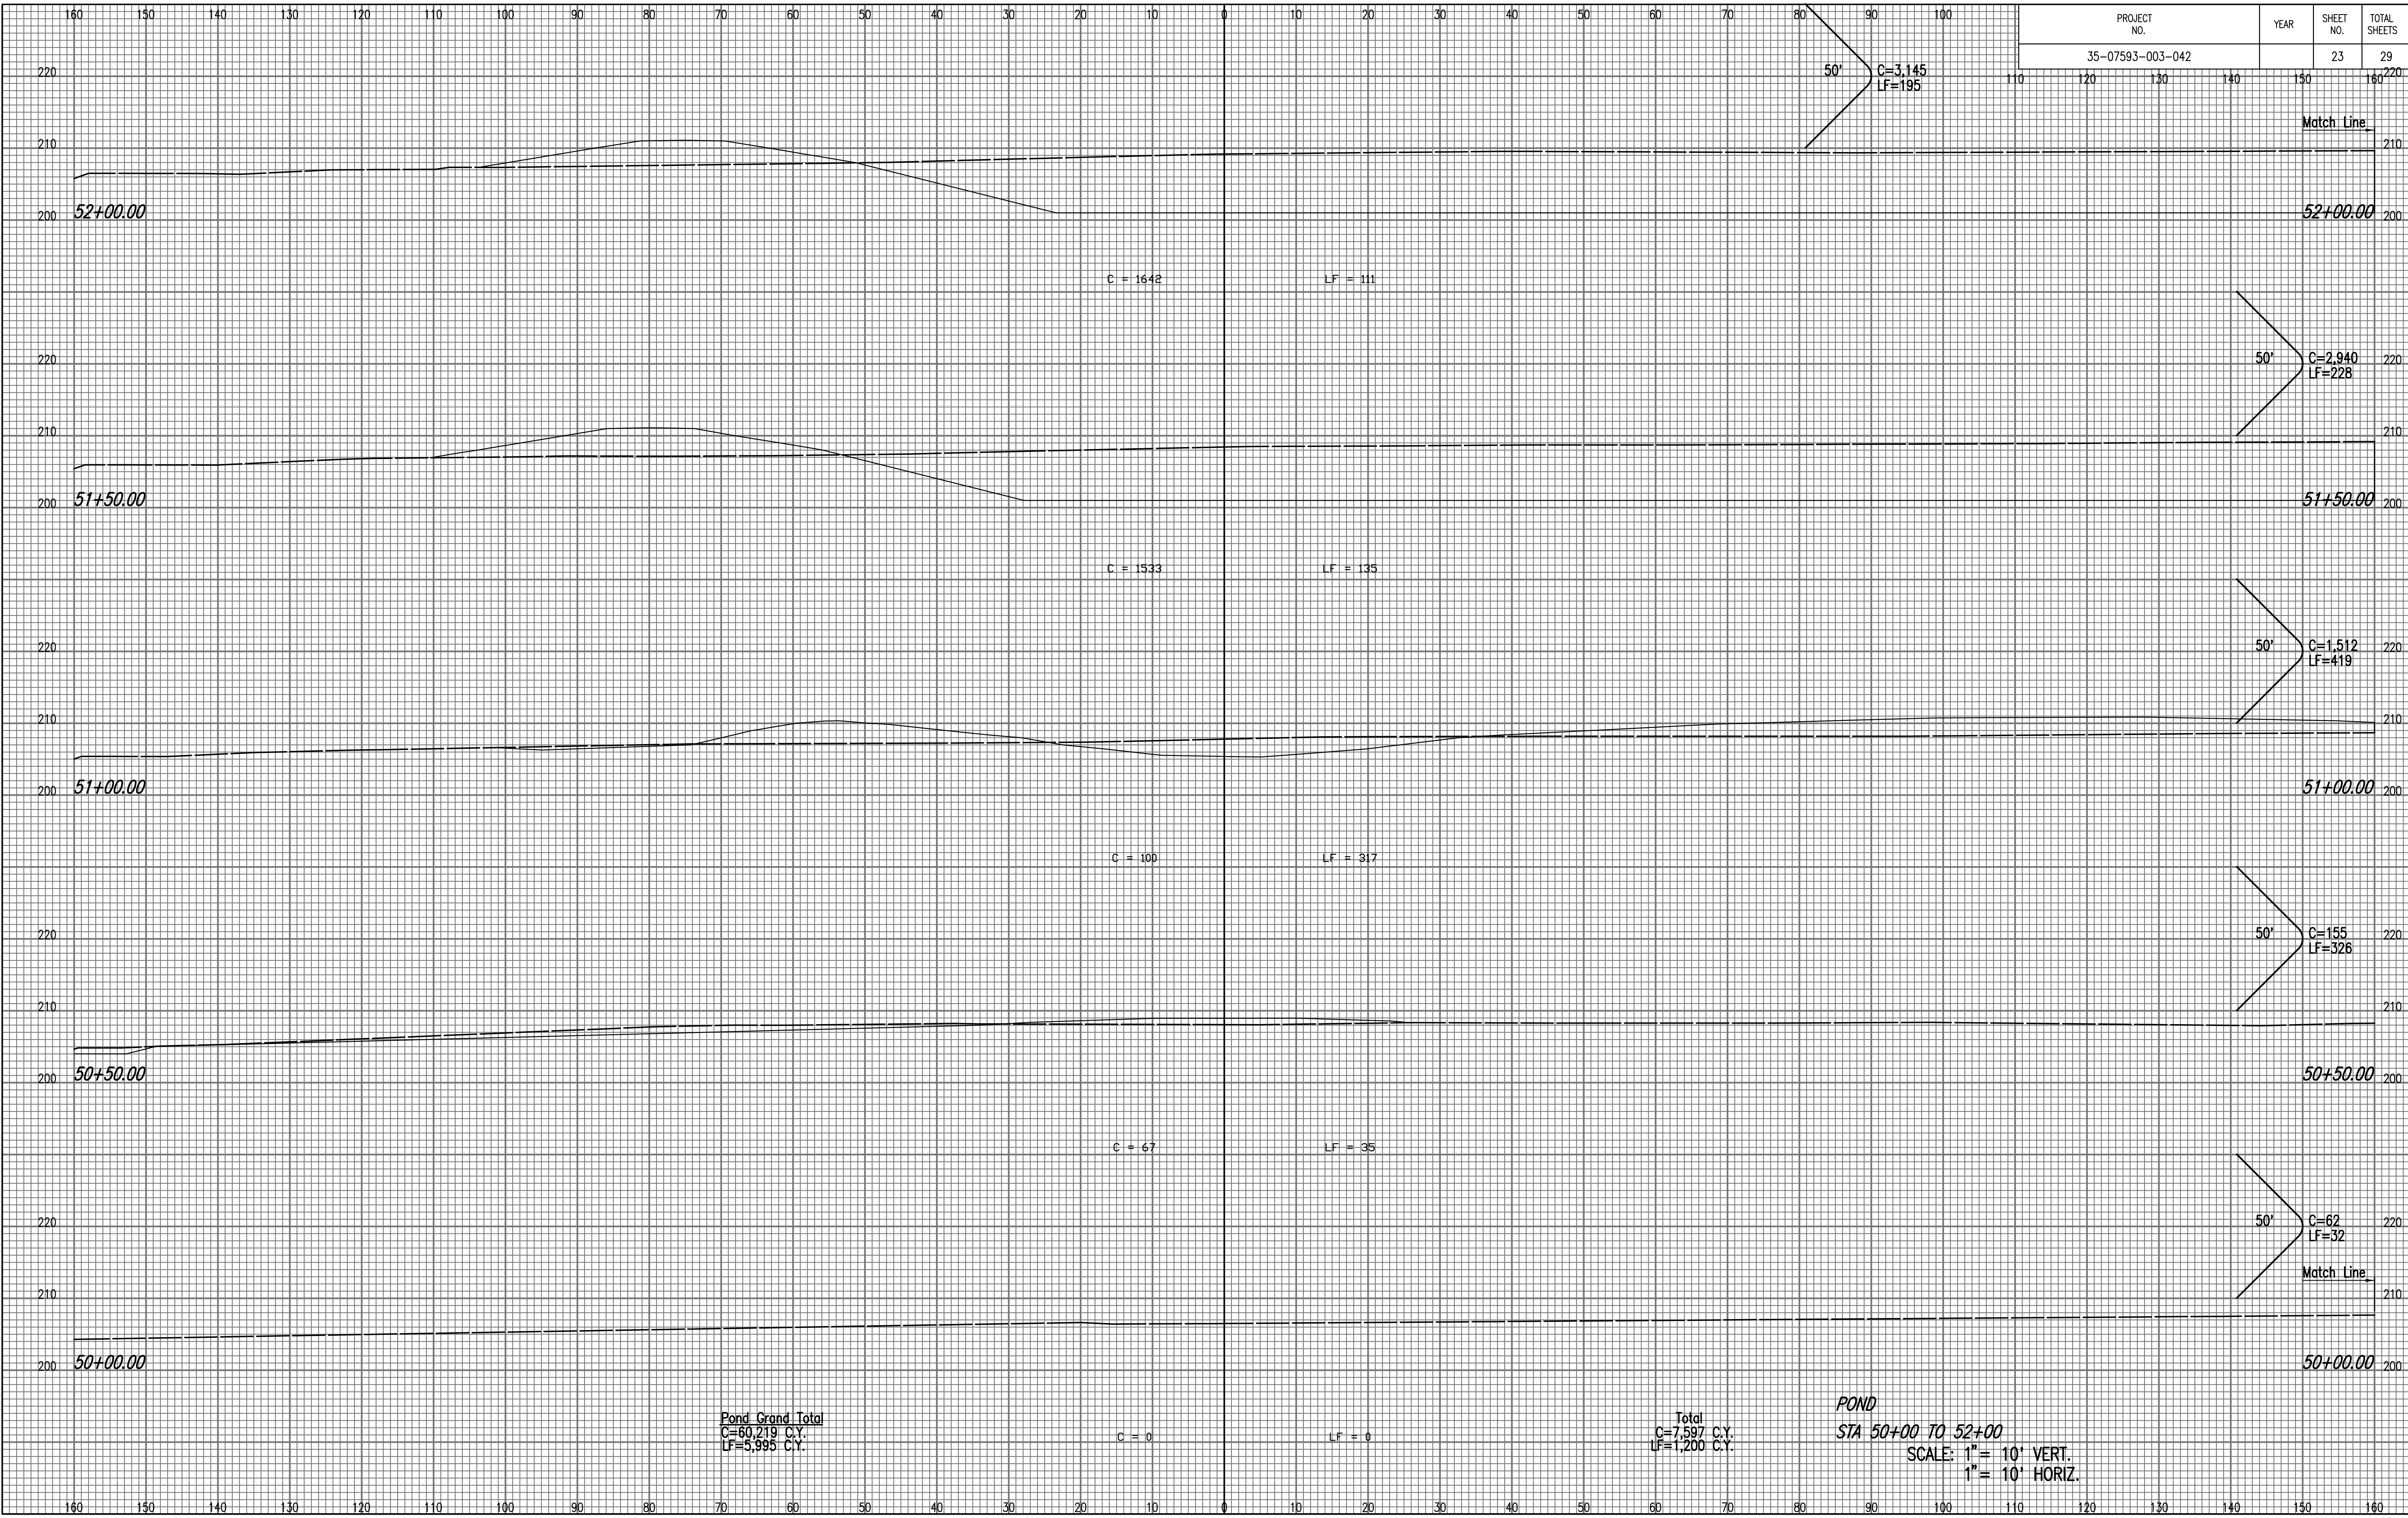

| NOTE BOOK NO. | TEMPLATE AREAS CHECKED |
|---------------|------------------------|
|               |                        |
|               |                        |
|               |                        |

Saved: 03-19-2008 10:00:54 AM by: BJS  
 Plot Scale: 1" = 10' 03-20-2008 6:32:34 AM  
 C:\2007\07593\003\SEC\pond\_w-a\001

**Pond Grand Total**  
 C=1809 C.Y.  
 LF=600 C.Y.

**Total**  
 C=7,597 C.Y.  
 LF=1,200 C.Y.

**POND**  
**STA 50+00 TO 52+00**  
 SCALE: 1" = 10' VERT.  
 1" = 10' HORIZ.