


PROJECT NO.	YEAR	SHEET NO.	TOTAL SHEETS
35-07593-003-042		25	29

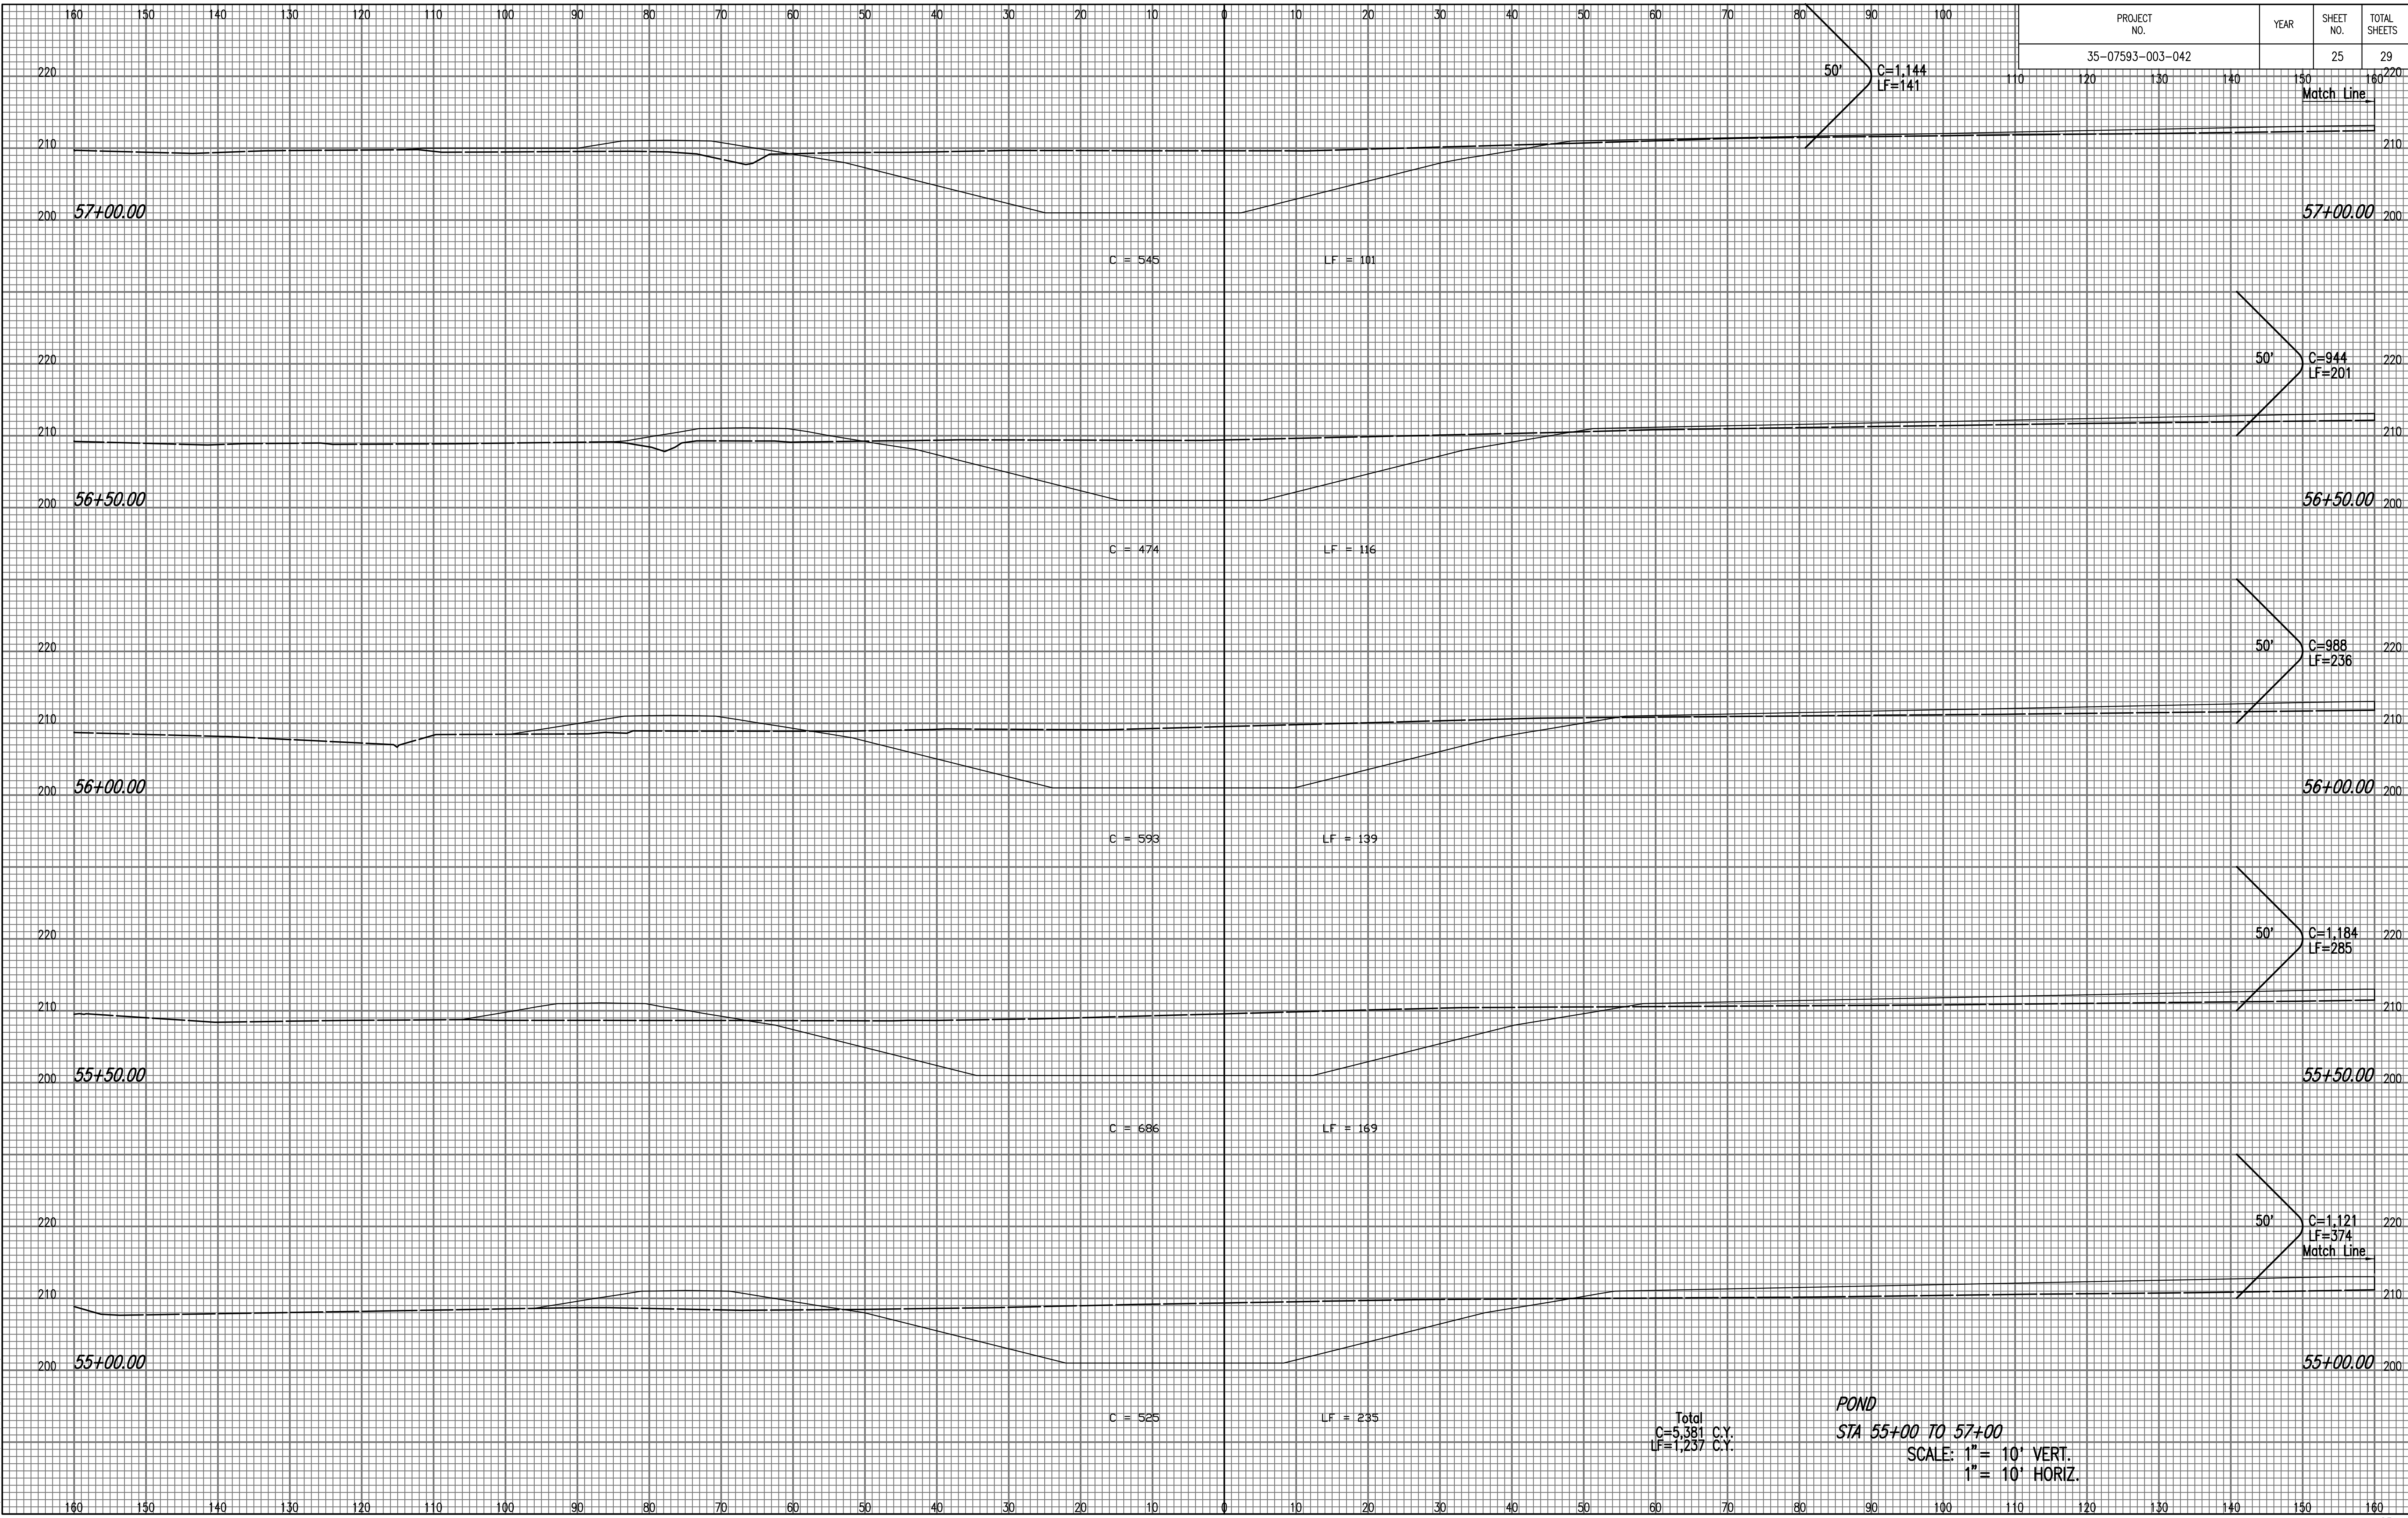

NOTE BOOK NO.	TEMPLATE AREAS CHECKED

Saved: 03-19-2008 9:56:08 AM by BUS
 Plot Scale: 1" = 10' VERT. 1" = 10' HORIZ.
 0:\2007\07593\003\SEC\pond_w-a\003

Total
 C=5,381 C.Y.
 LF=1,237 C.Y.

POND
 STA 55+00 TO 57+00
 SCALE: 1" = 10' VERT.
 1" = 10' HORIZ.