


PROJECT NO.	YEAR	SHEET NO.	TOTAL SHEETS
35-07593-003-042		27	29

NOTE BOOK TEMPLATE AREAS CHECKED	NO.

Saved 03-19-2008 9:57:18 AM by BUS
 Proj. Scale 03-20-2008 6:35:40 AM
 C:\2007\07593\003\ASCE\Draw 5-11.dwg

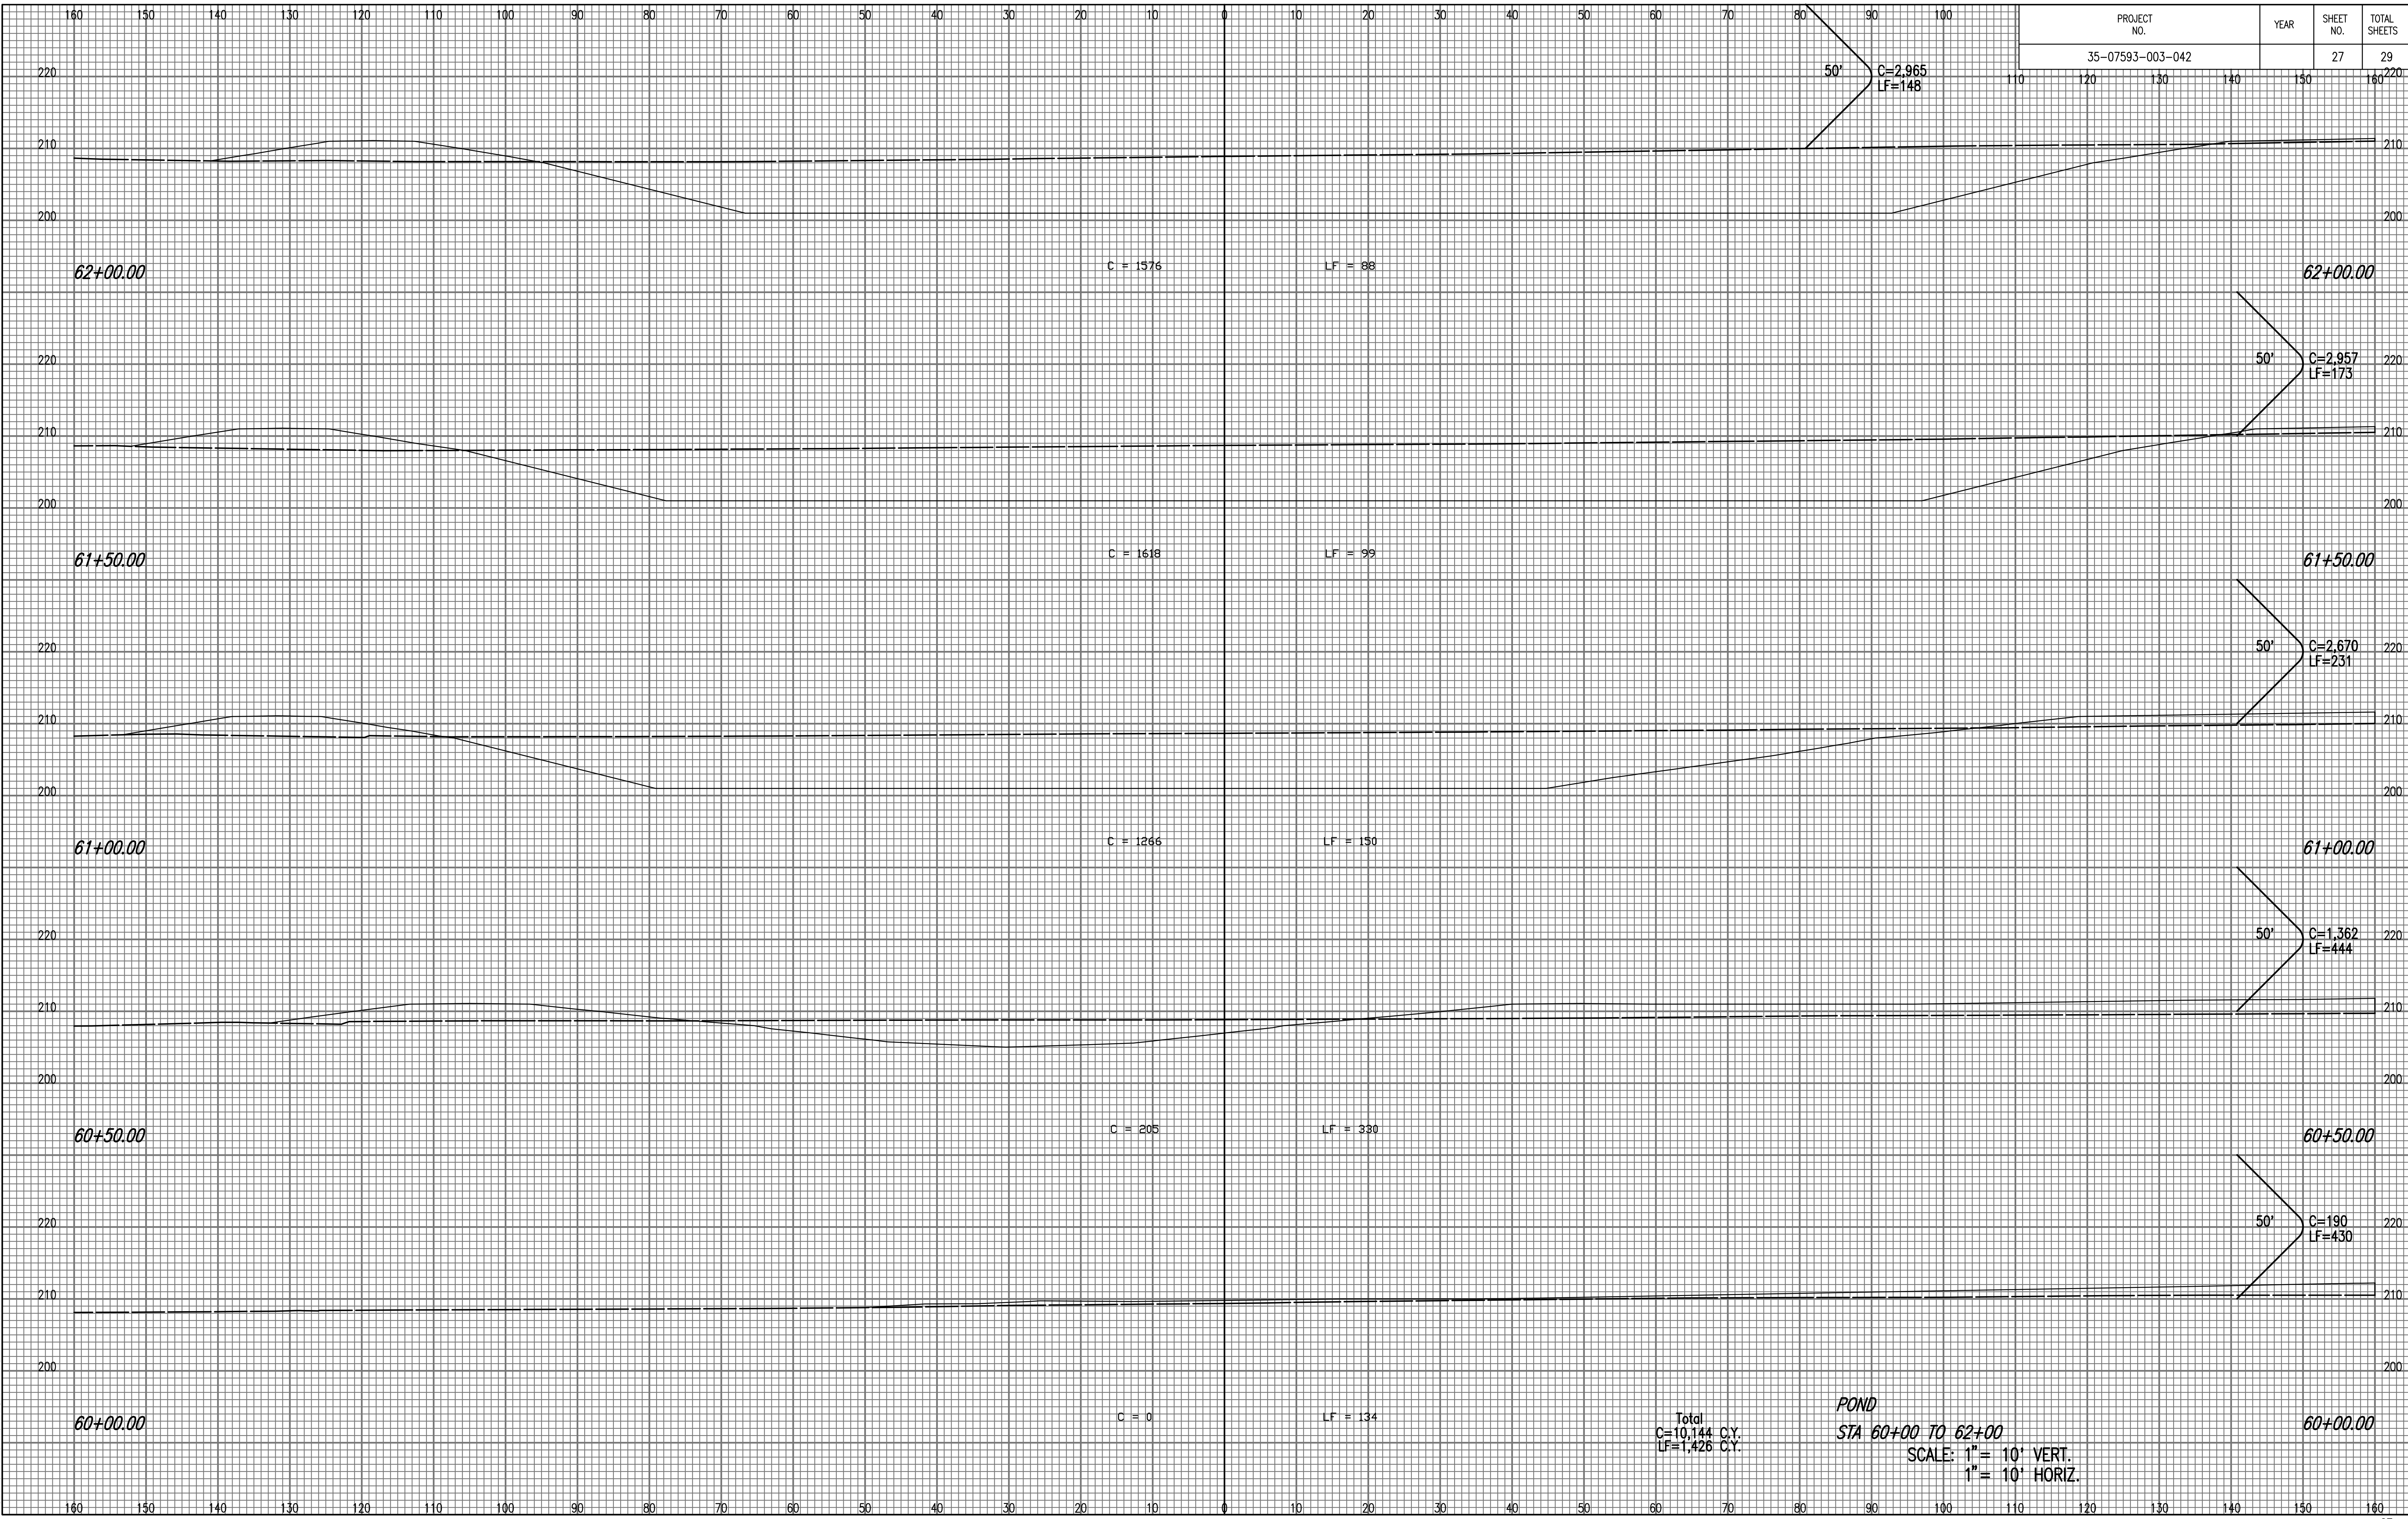

POND
 STA 60+00 TO 62+00
 SCALE: 1" = 10' VERT.
 1" = 10' HORIZ.