


PROJECT NO.	YEAR	SHEET NO.	TOTAL SHEETS
35-07593-003-042		28	29

NOTE BOOK NO.	TEMPLATE AREAS CHECKED

Saved: 03-19-2008 9:57:40 AM by: BUS  
 Plot Scale: 1" = 10' VERT. 1" = 10' HORIZ.  
 0:\2007\07593\003\SEC\pond s-a 9002

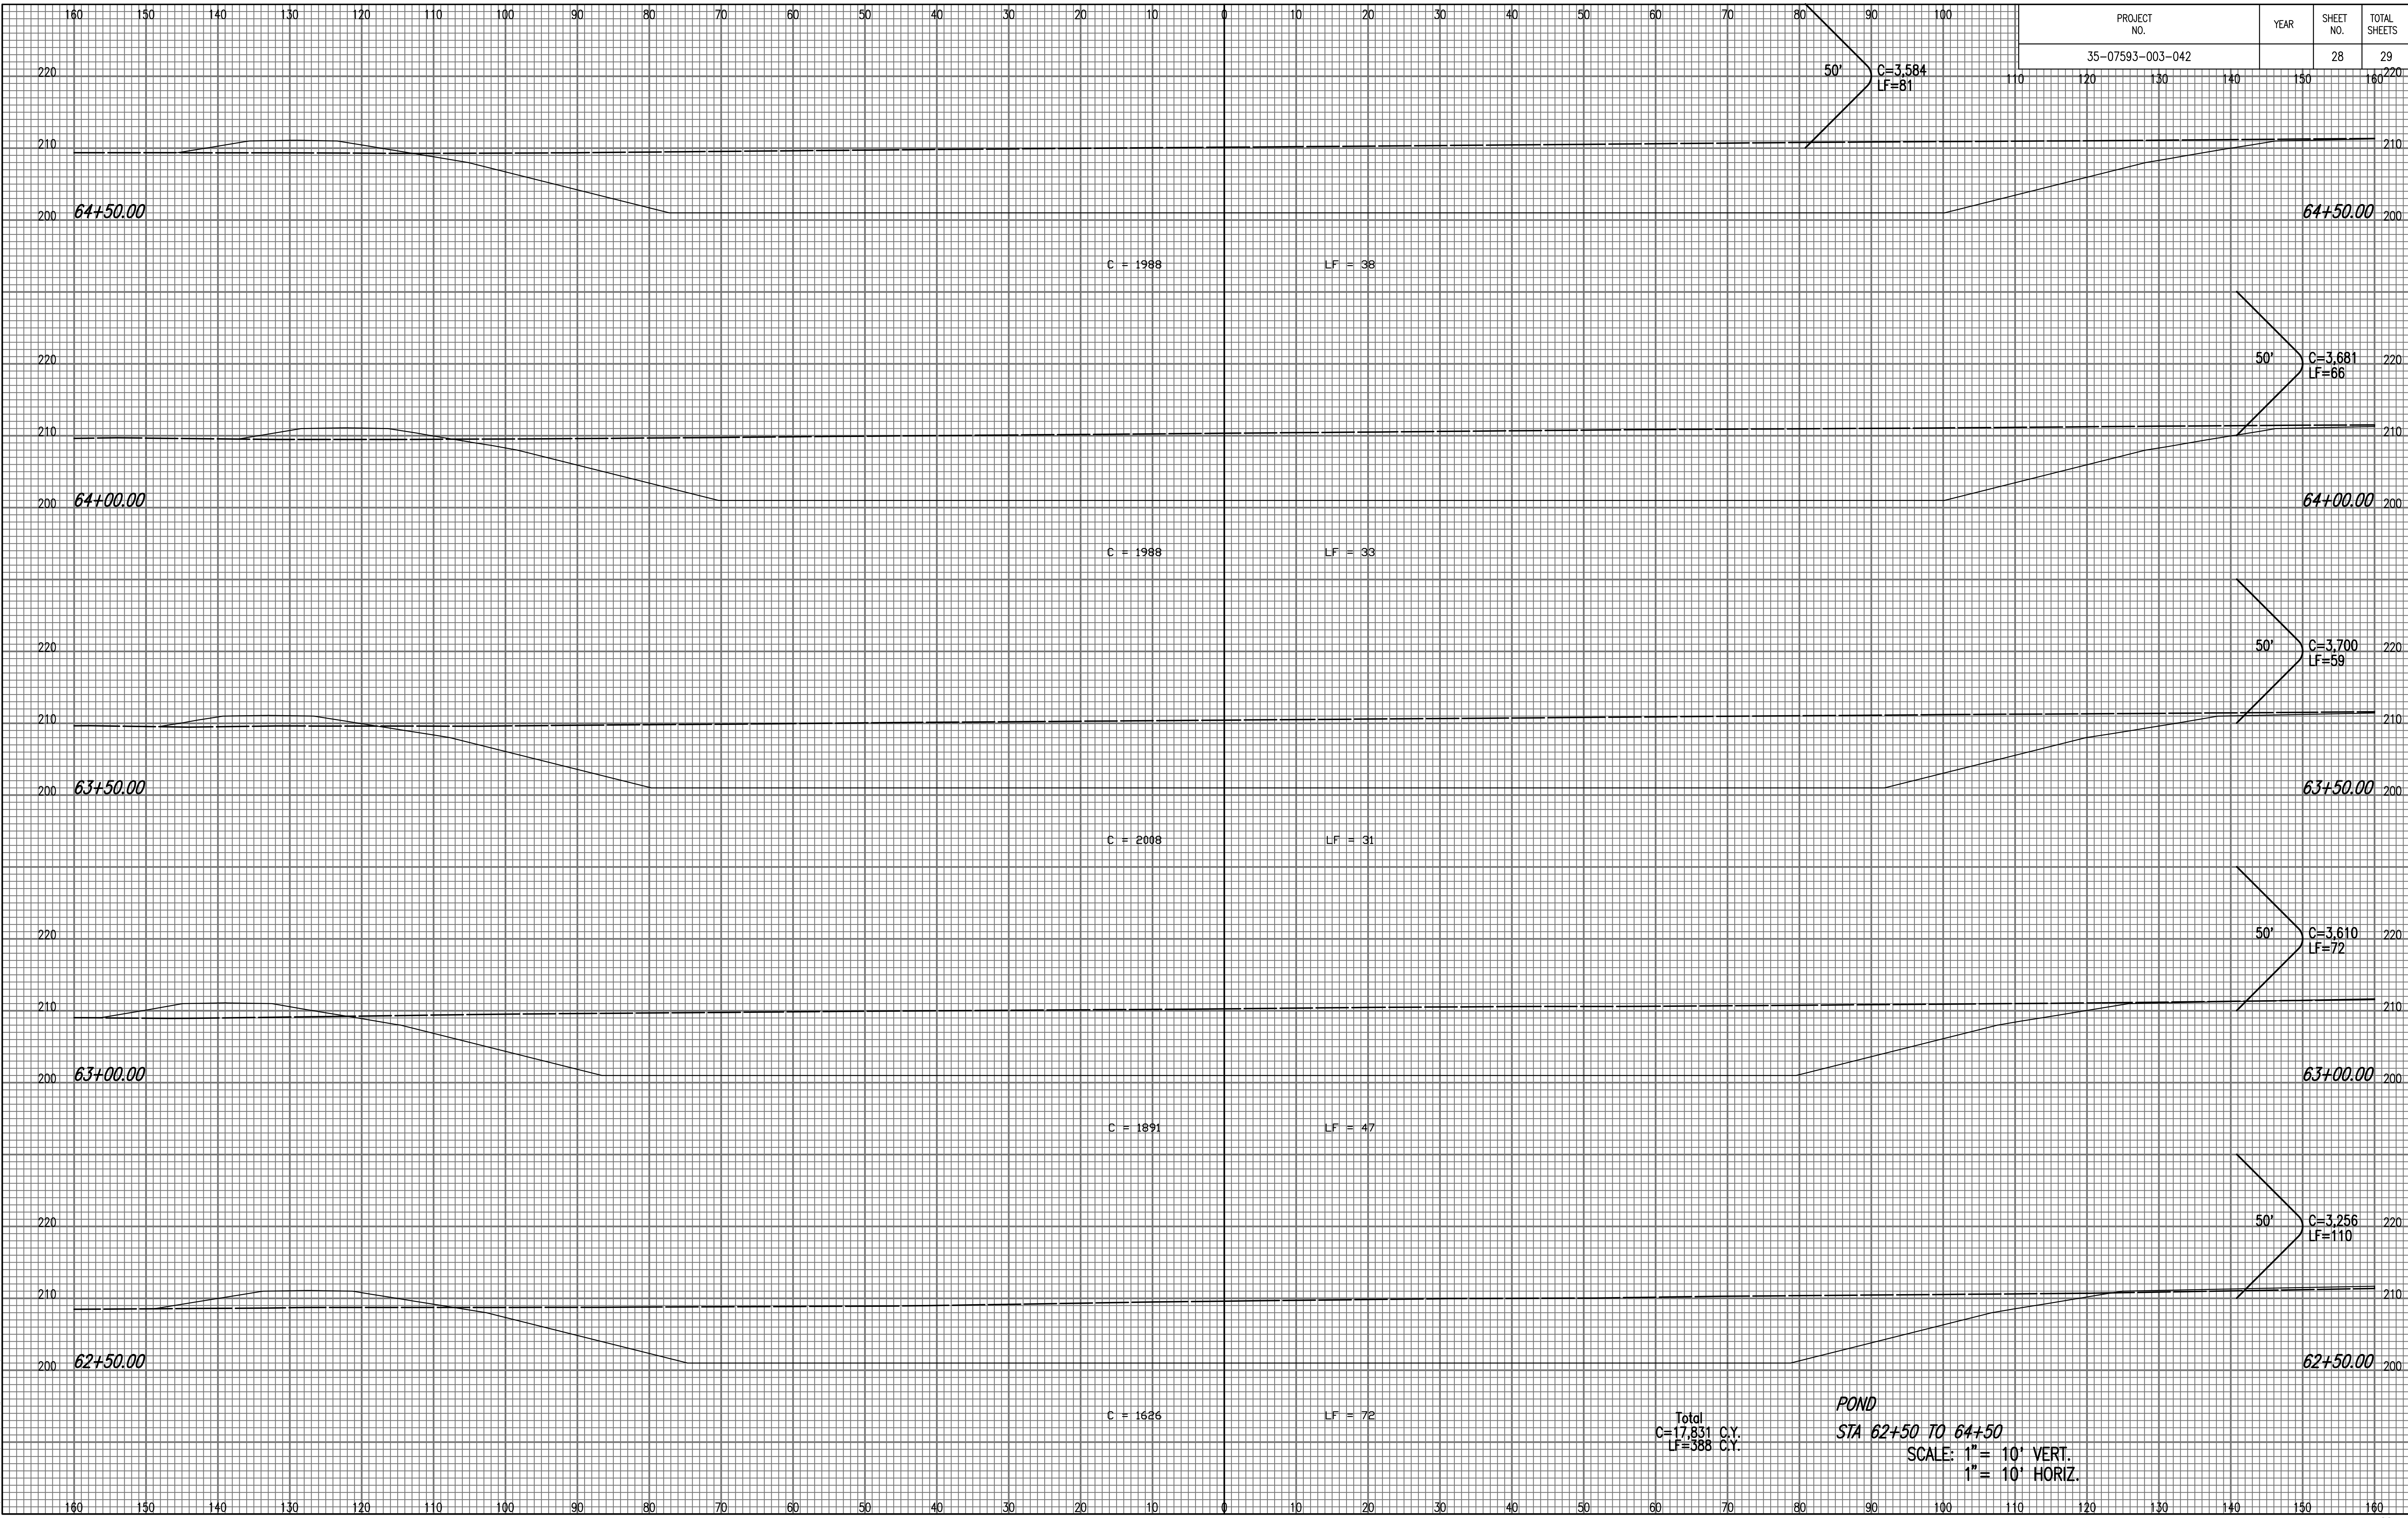

Total  
 C=17,831 C.Y.  
 LF=388 C.Y.

**POND**  
 STA 62+50 TO 64+50  
 SCALE: 1" = 10' VERT.  
 1" = 10' HORIZ.