
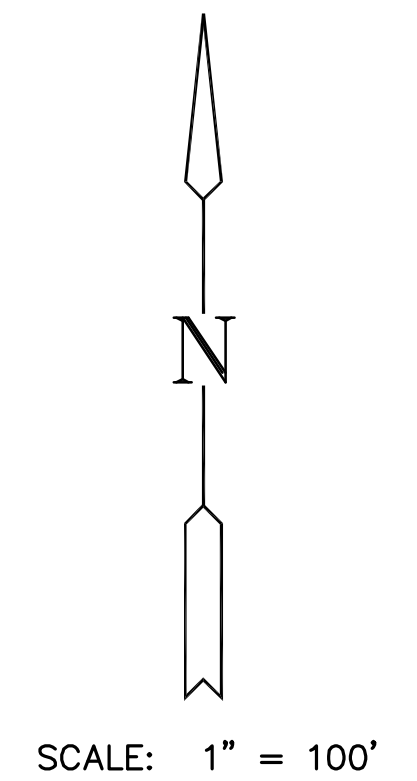


**PAVING PLANS  
COUNTRY HOLLOW ADDITION  
PHASE 2**

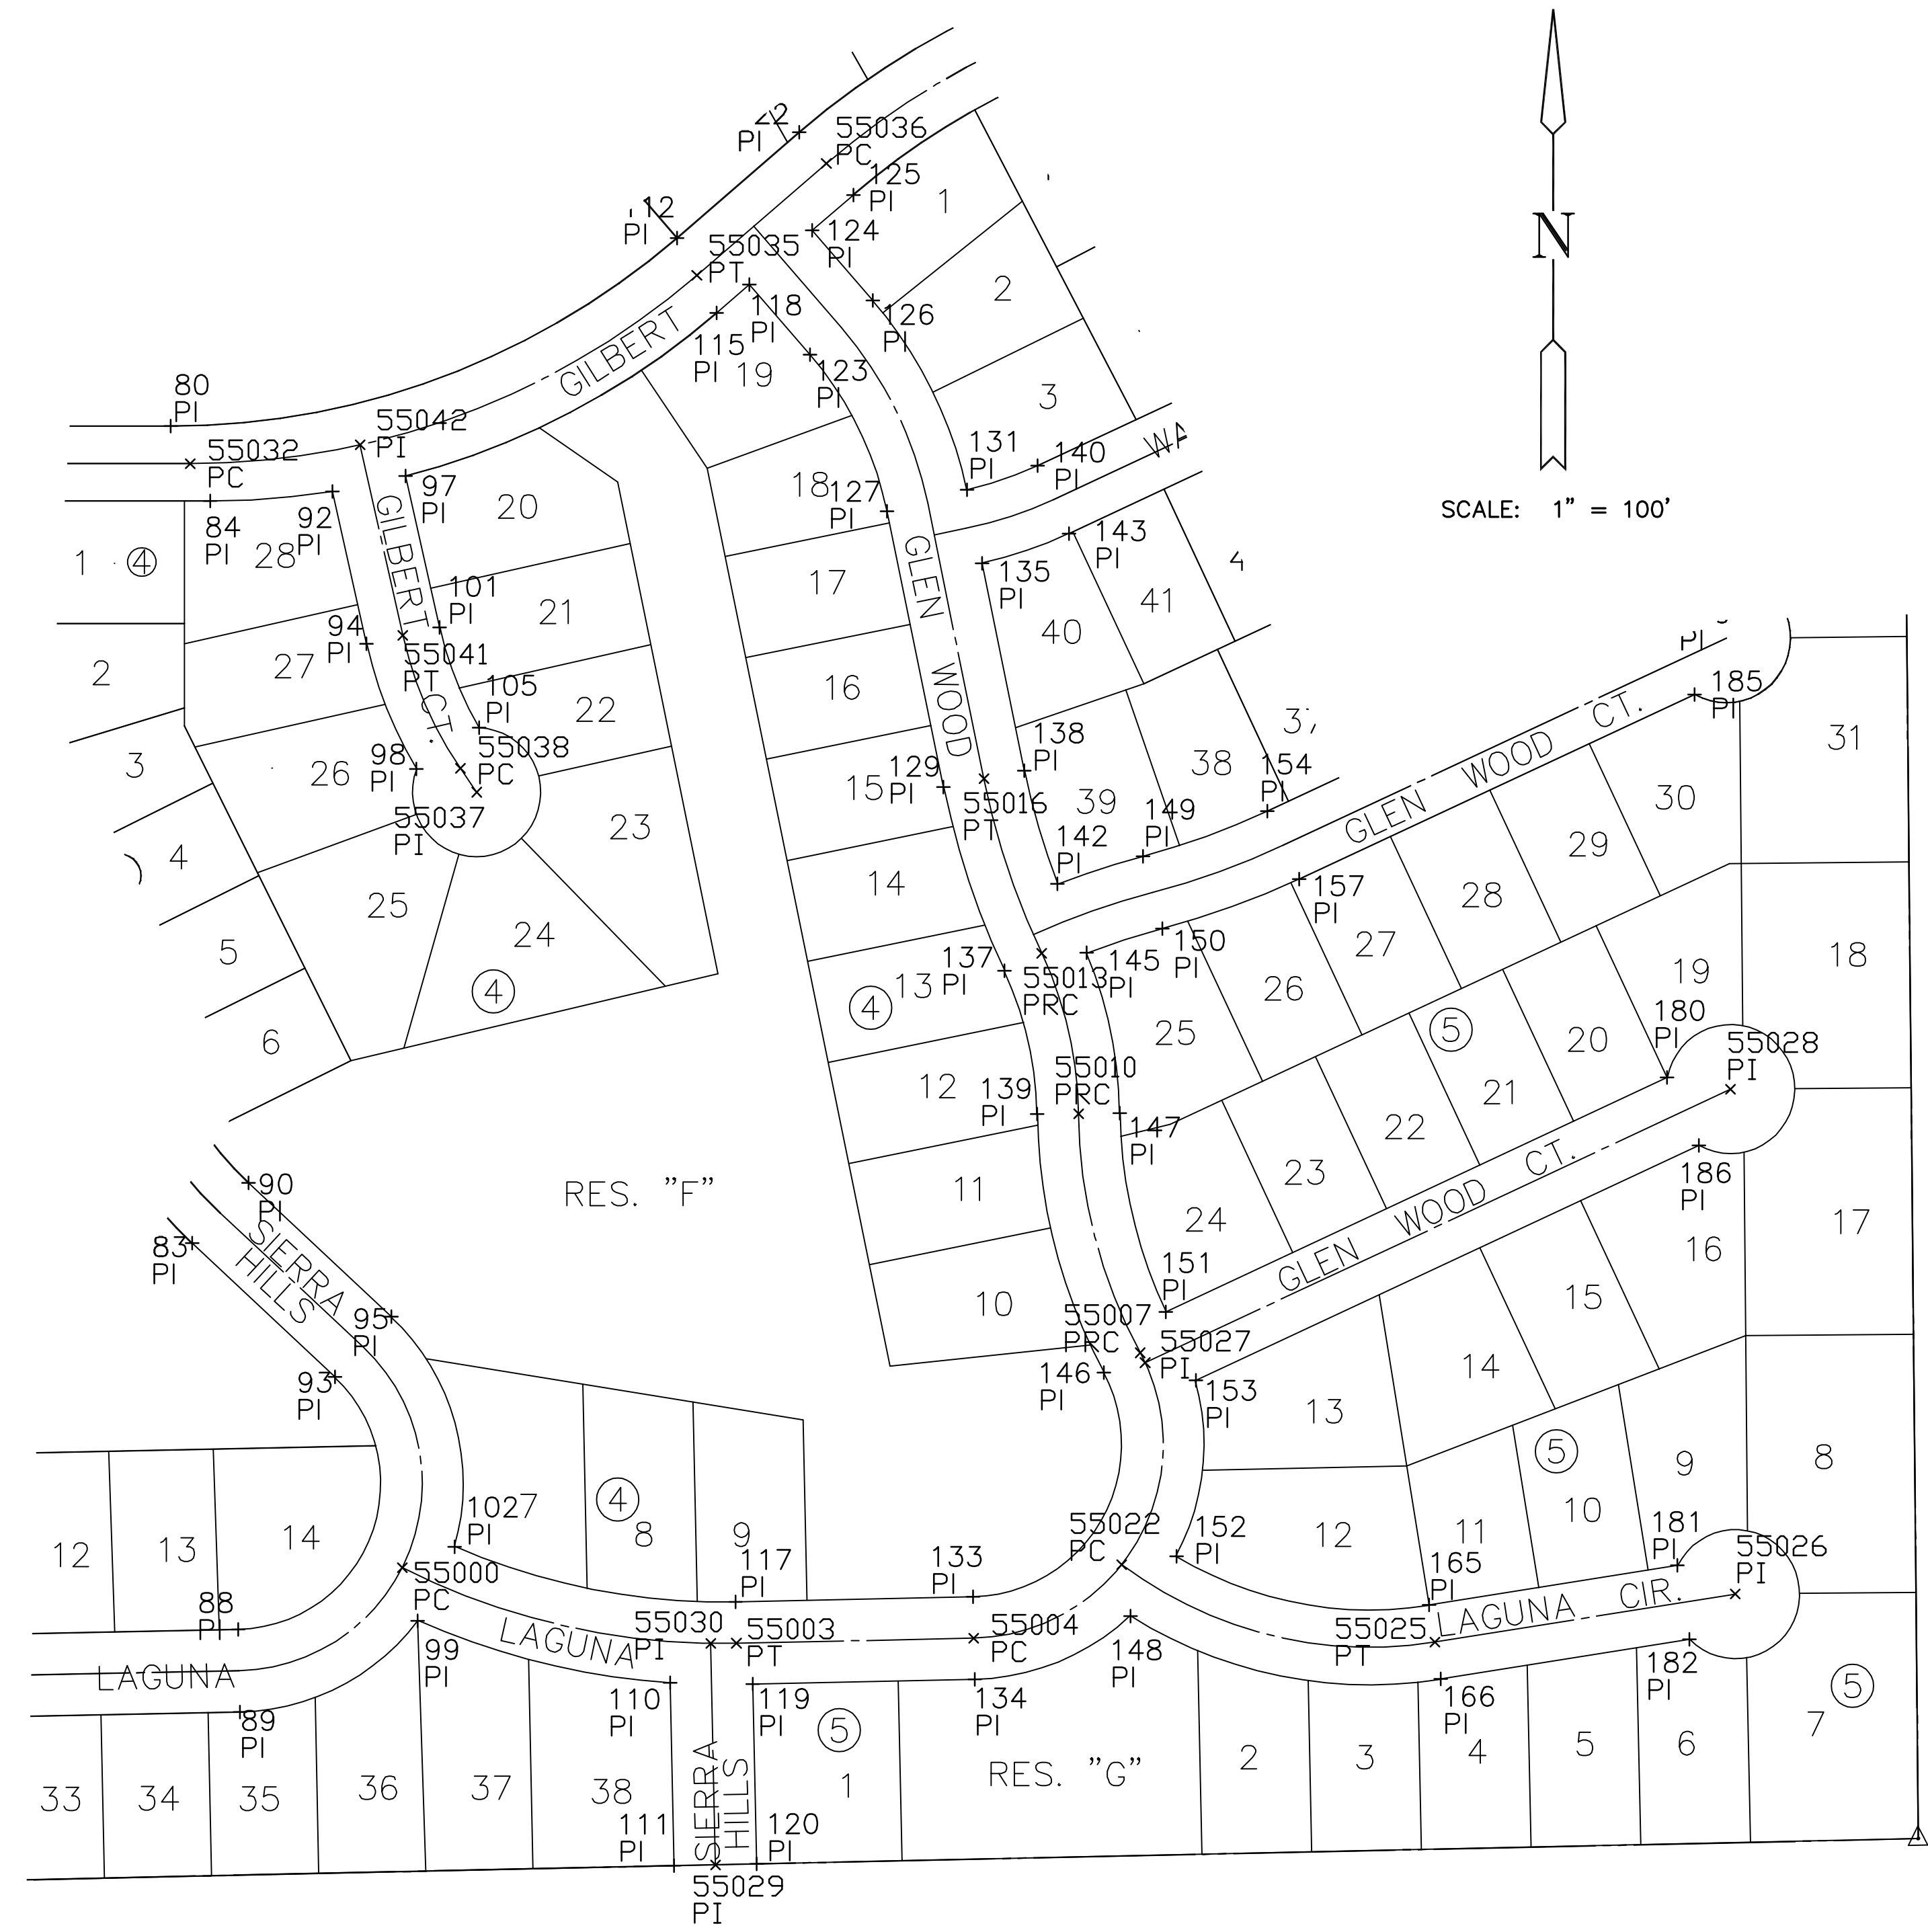

Plat Points			
Point #	Description	Northing	Easting
66	PI	1682300.5003	1692893.3399
67	PI	1682377.2723	1692893.3694
70	PI	1682085.6936	1692943.7592
71	PI	1682300.4756	1692957.3399
72	PI	1682377.2477	1692957.3694
76	PI	1682114.1910	1693001.0645
78	PI	1681896.5691	1693037.8091
80	PI	1682435.1961	1693091.3917
82	PI	1681925.0665	1693095.1144
83	PI	1681802.1888	1693108.0164
84	PI	1682377.1842	1693122.1336
88	PI	1681503.0122	1693143.8272
89	PI	1681439.0268	1693145.1921
90	PI	1681848.8800	1693151.7878
92	PI	1682384.6399	1693216.6579
93	PI	1681698.4257	1693218.7012
94	PI	1682266.6367	1693243.1205
95	PI	1681745.1169	1693262.4726
97	PI	1682396.5143	1693273.4355
98	PI	1682169.6263	1693281.8719
99	PI	1681509.7011	1693282.9533
101	PI	1682279.3282	1693299