




29+13.34

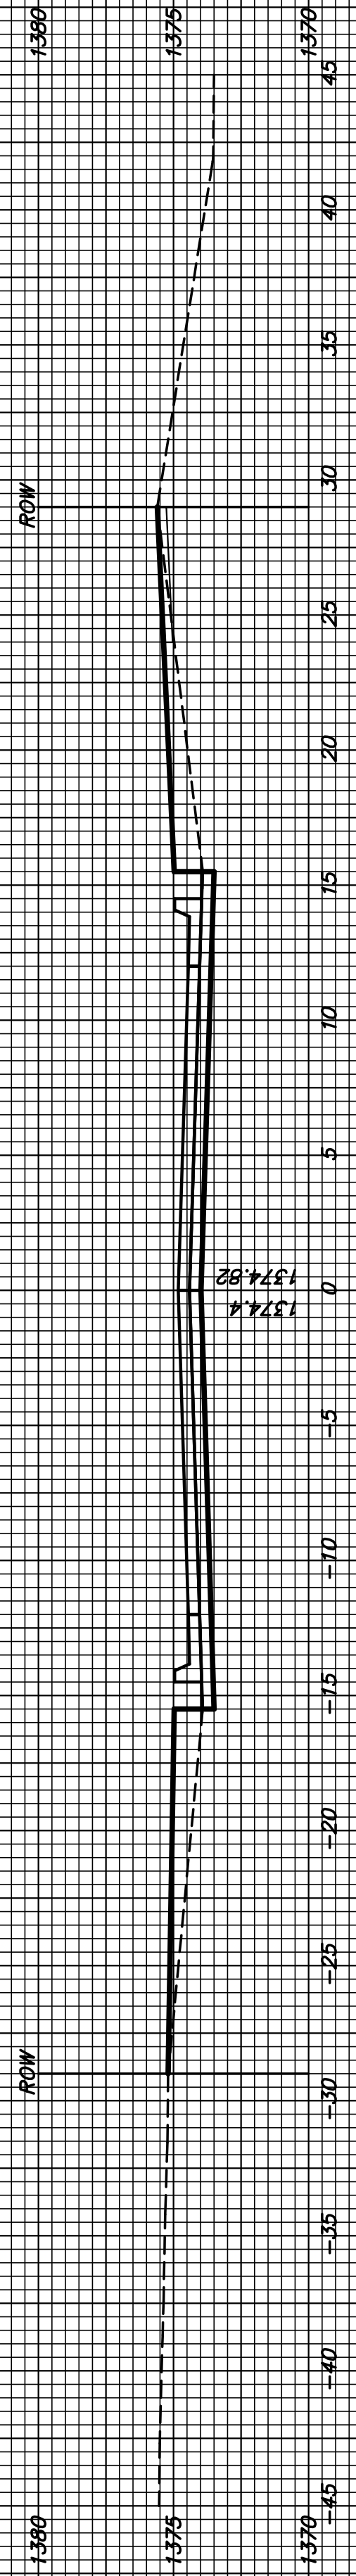


29+00

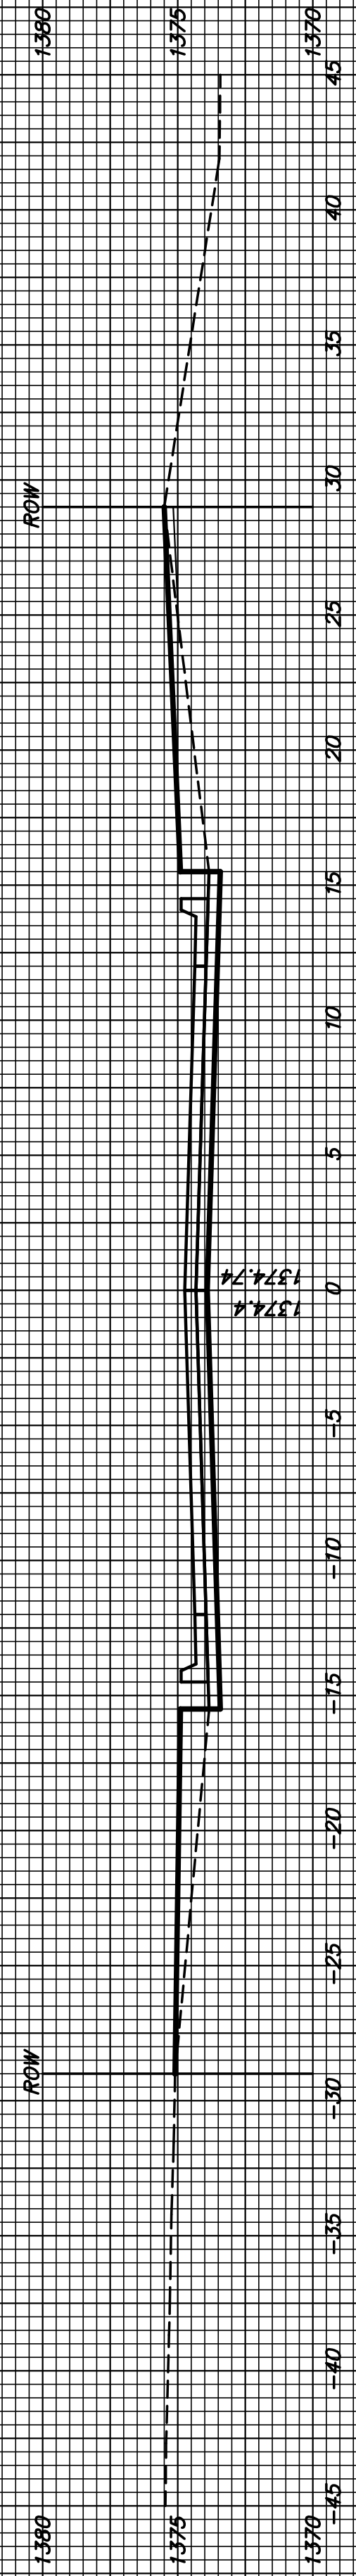


28+50

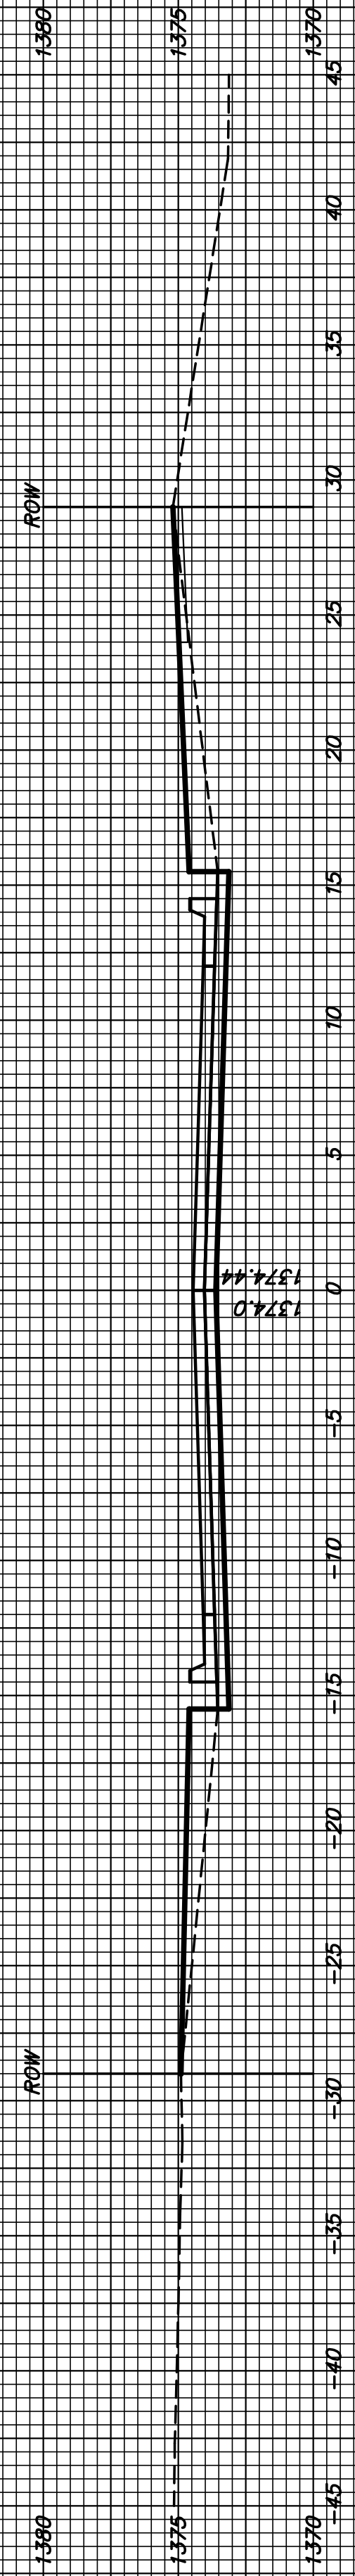

28+00

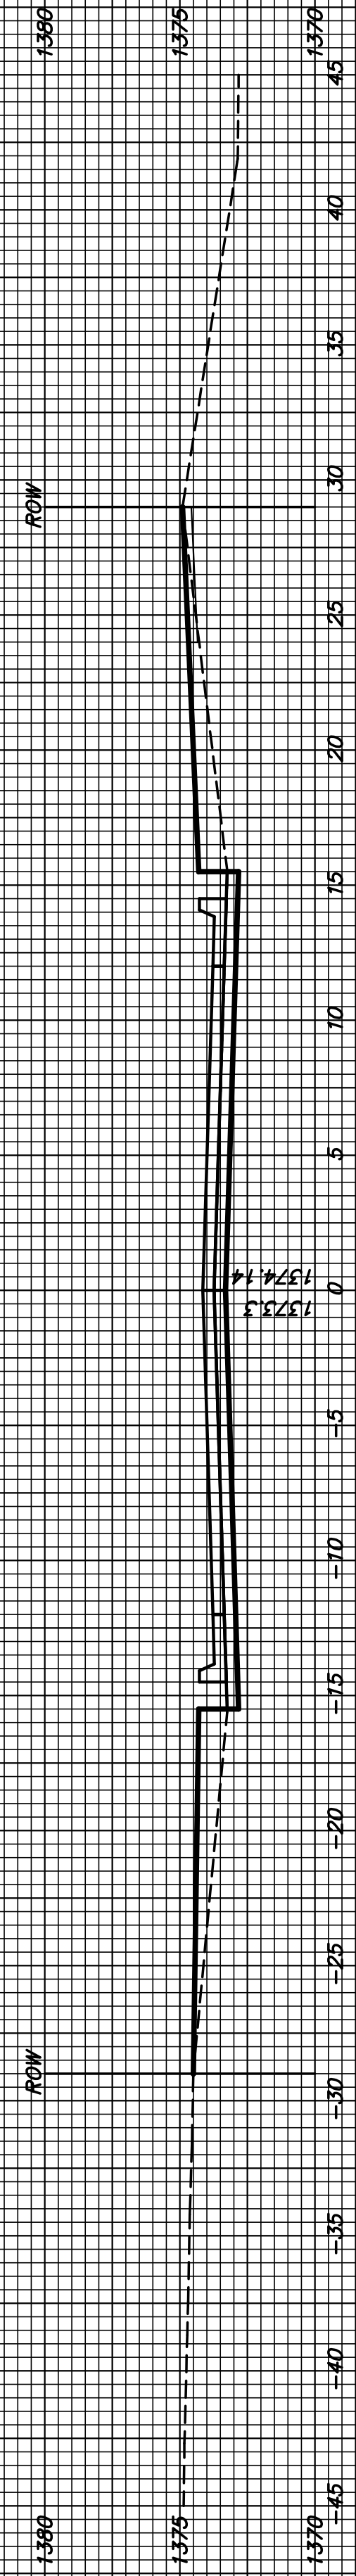

27+55.04

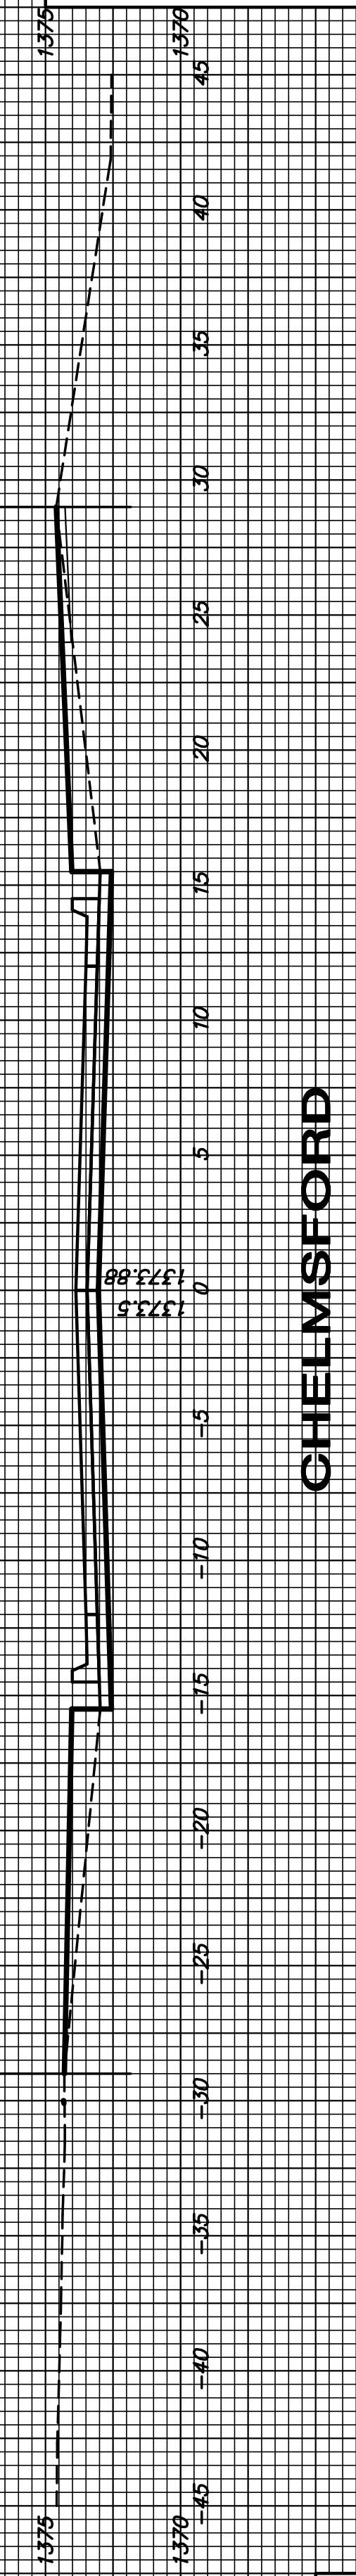

CHELMSFORD