



13+50

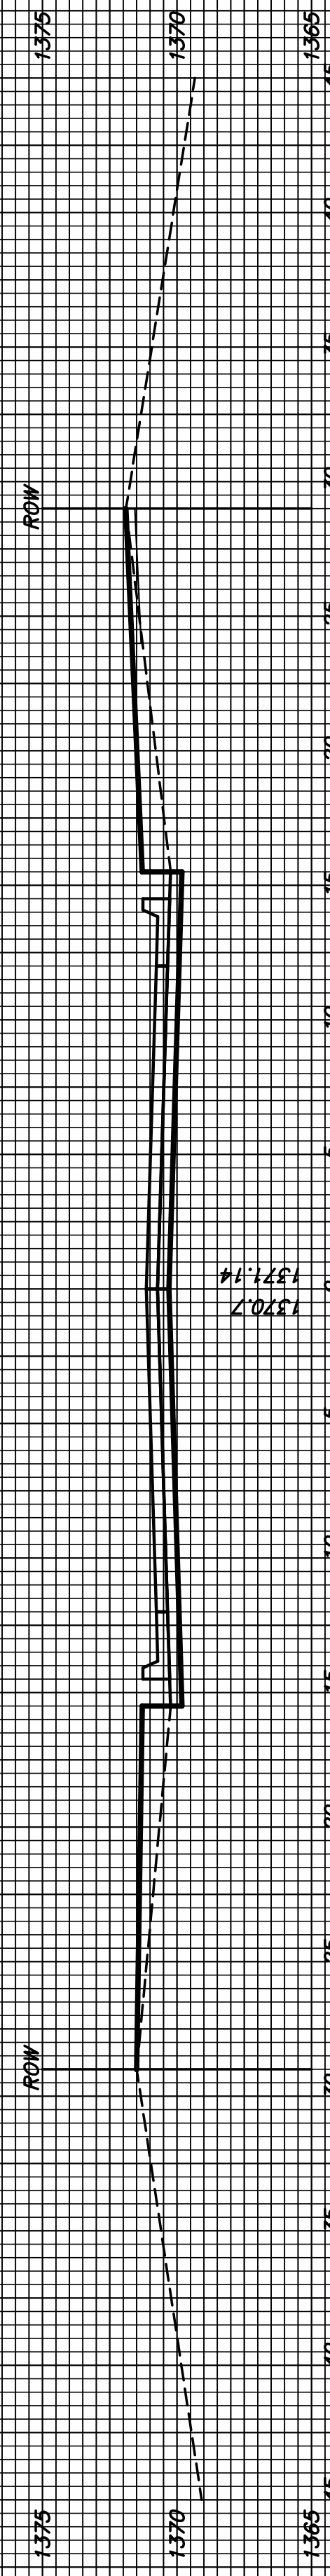


13+00




12+50

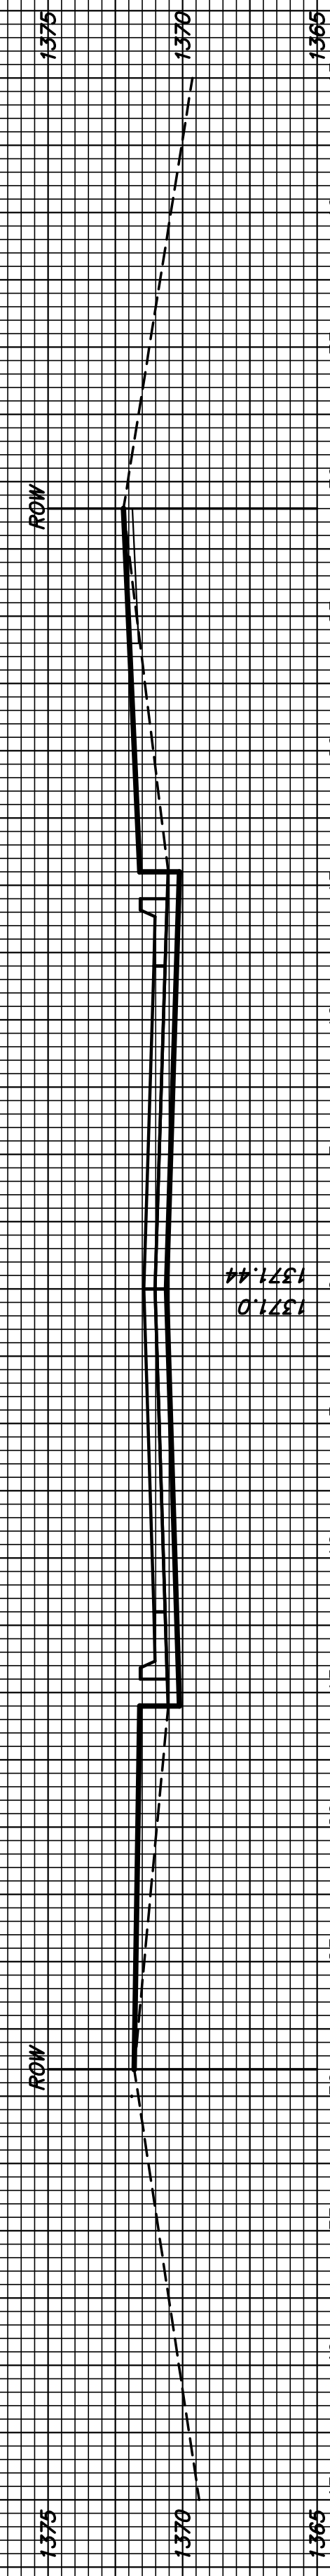


12+00

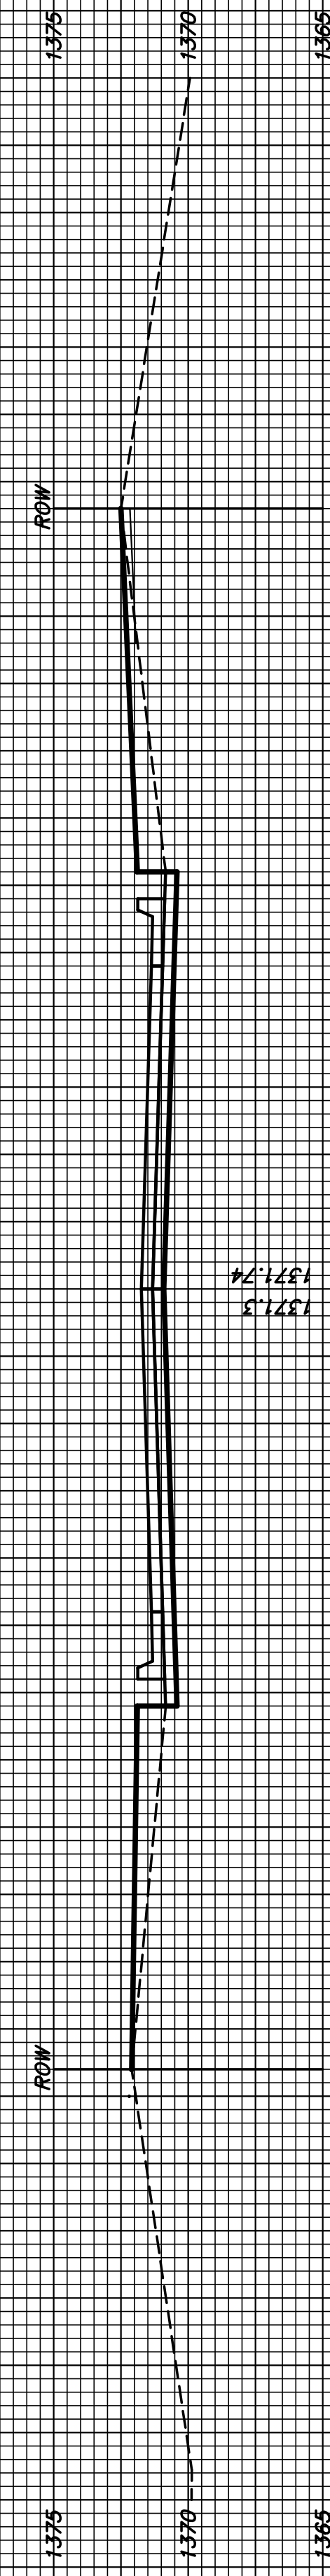


11+50

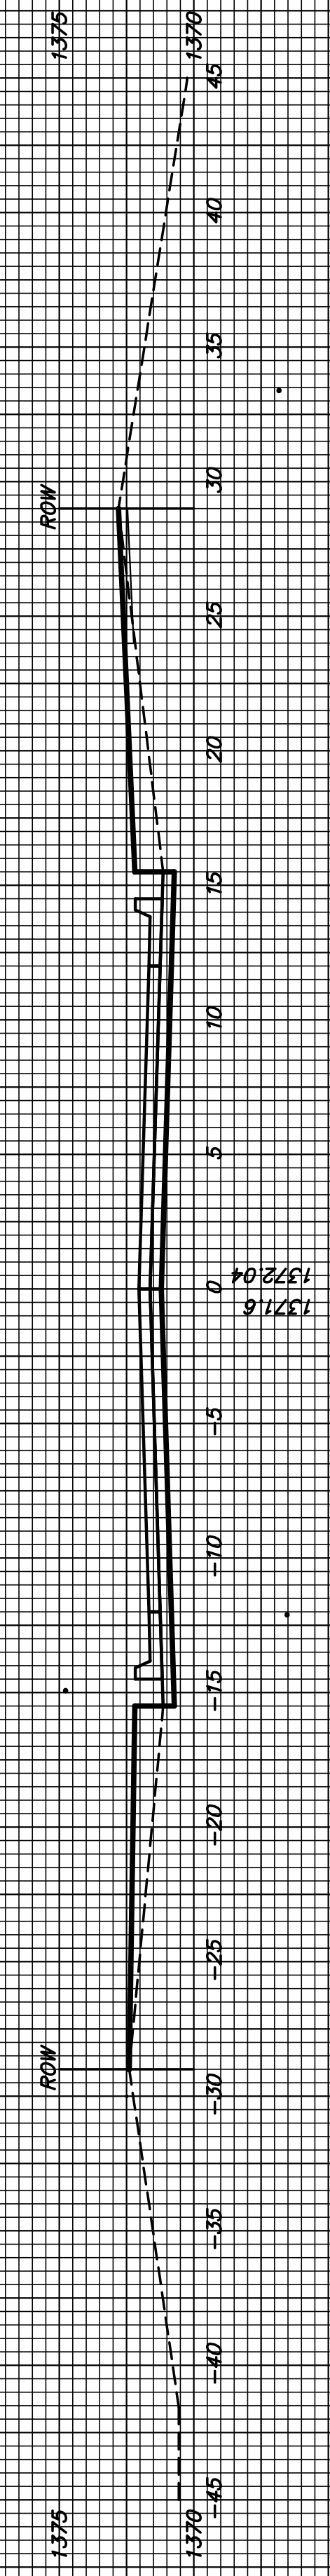


11+00

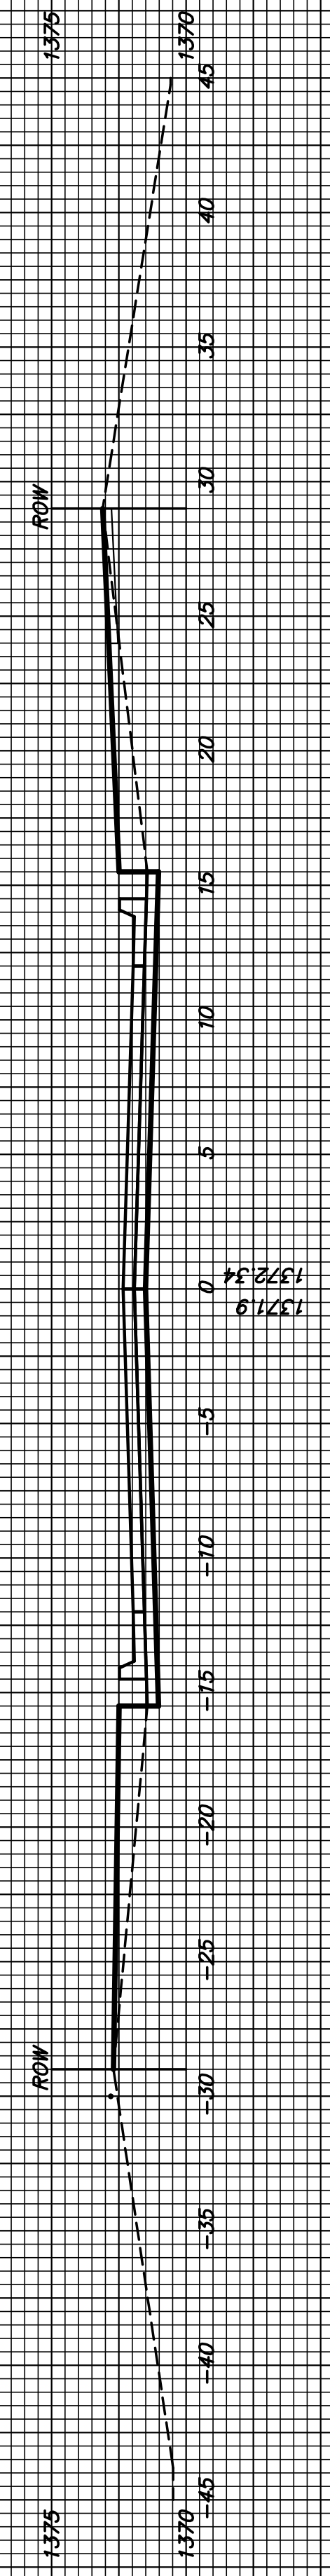

10+50

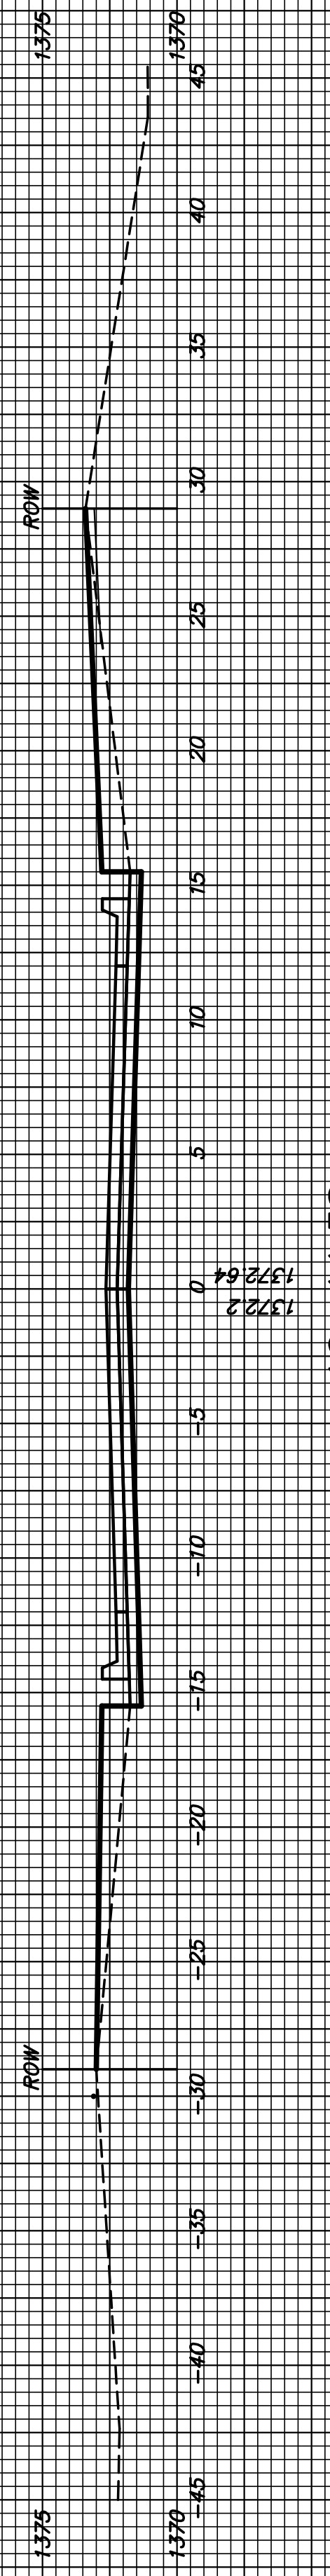

10+44.38

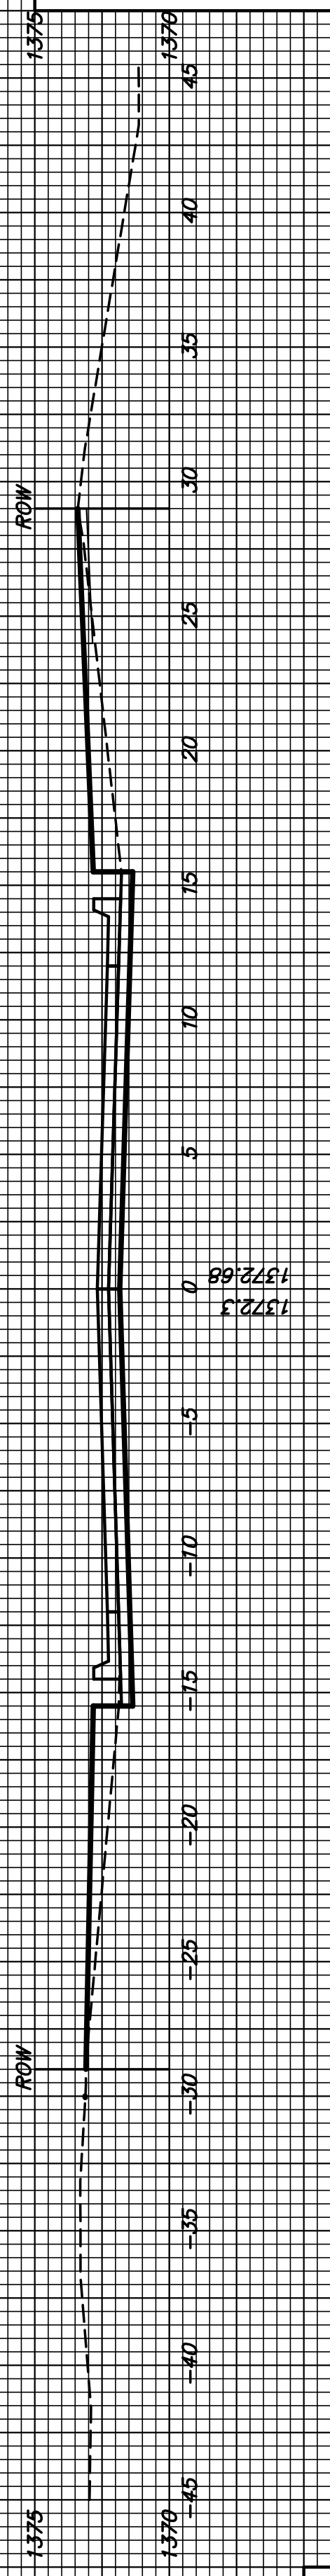

RIDGEHURST