



BENCHMARKS:
 BM # 1 - City of Wichita Disc in the Northwest Corner of 37th Street North and Womer Elev. = 1324.06 MSL
 BM # 2 - "Cut on the Top of Curb in the NE Corner of the Parking Lot for The Word of Life Church at 37th Street North & Meridian. Elev. = 1323.11 MSL
 BM # 3 - RR Spike in the East Face of Light Pole at the Southwest Corner of 34th Street North & Meridian. Elev. = 1320.32 MSL

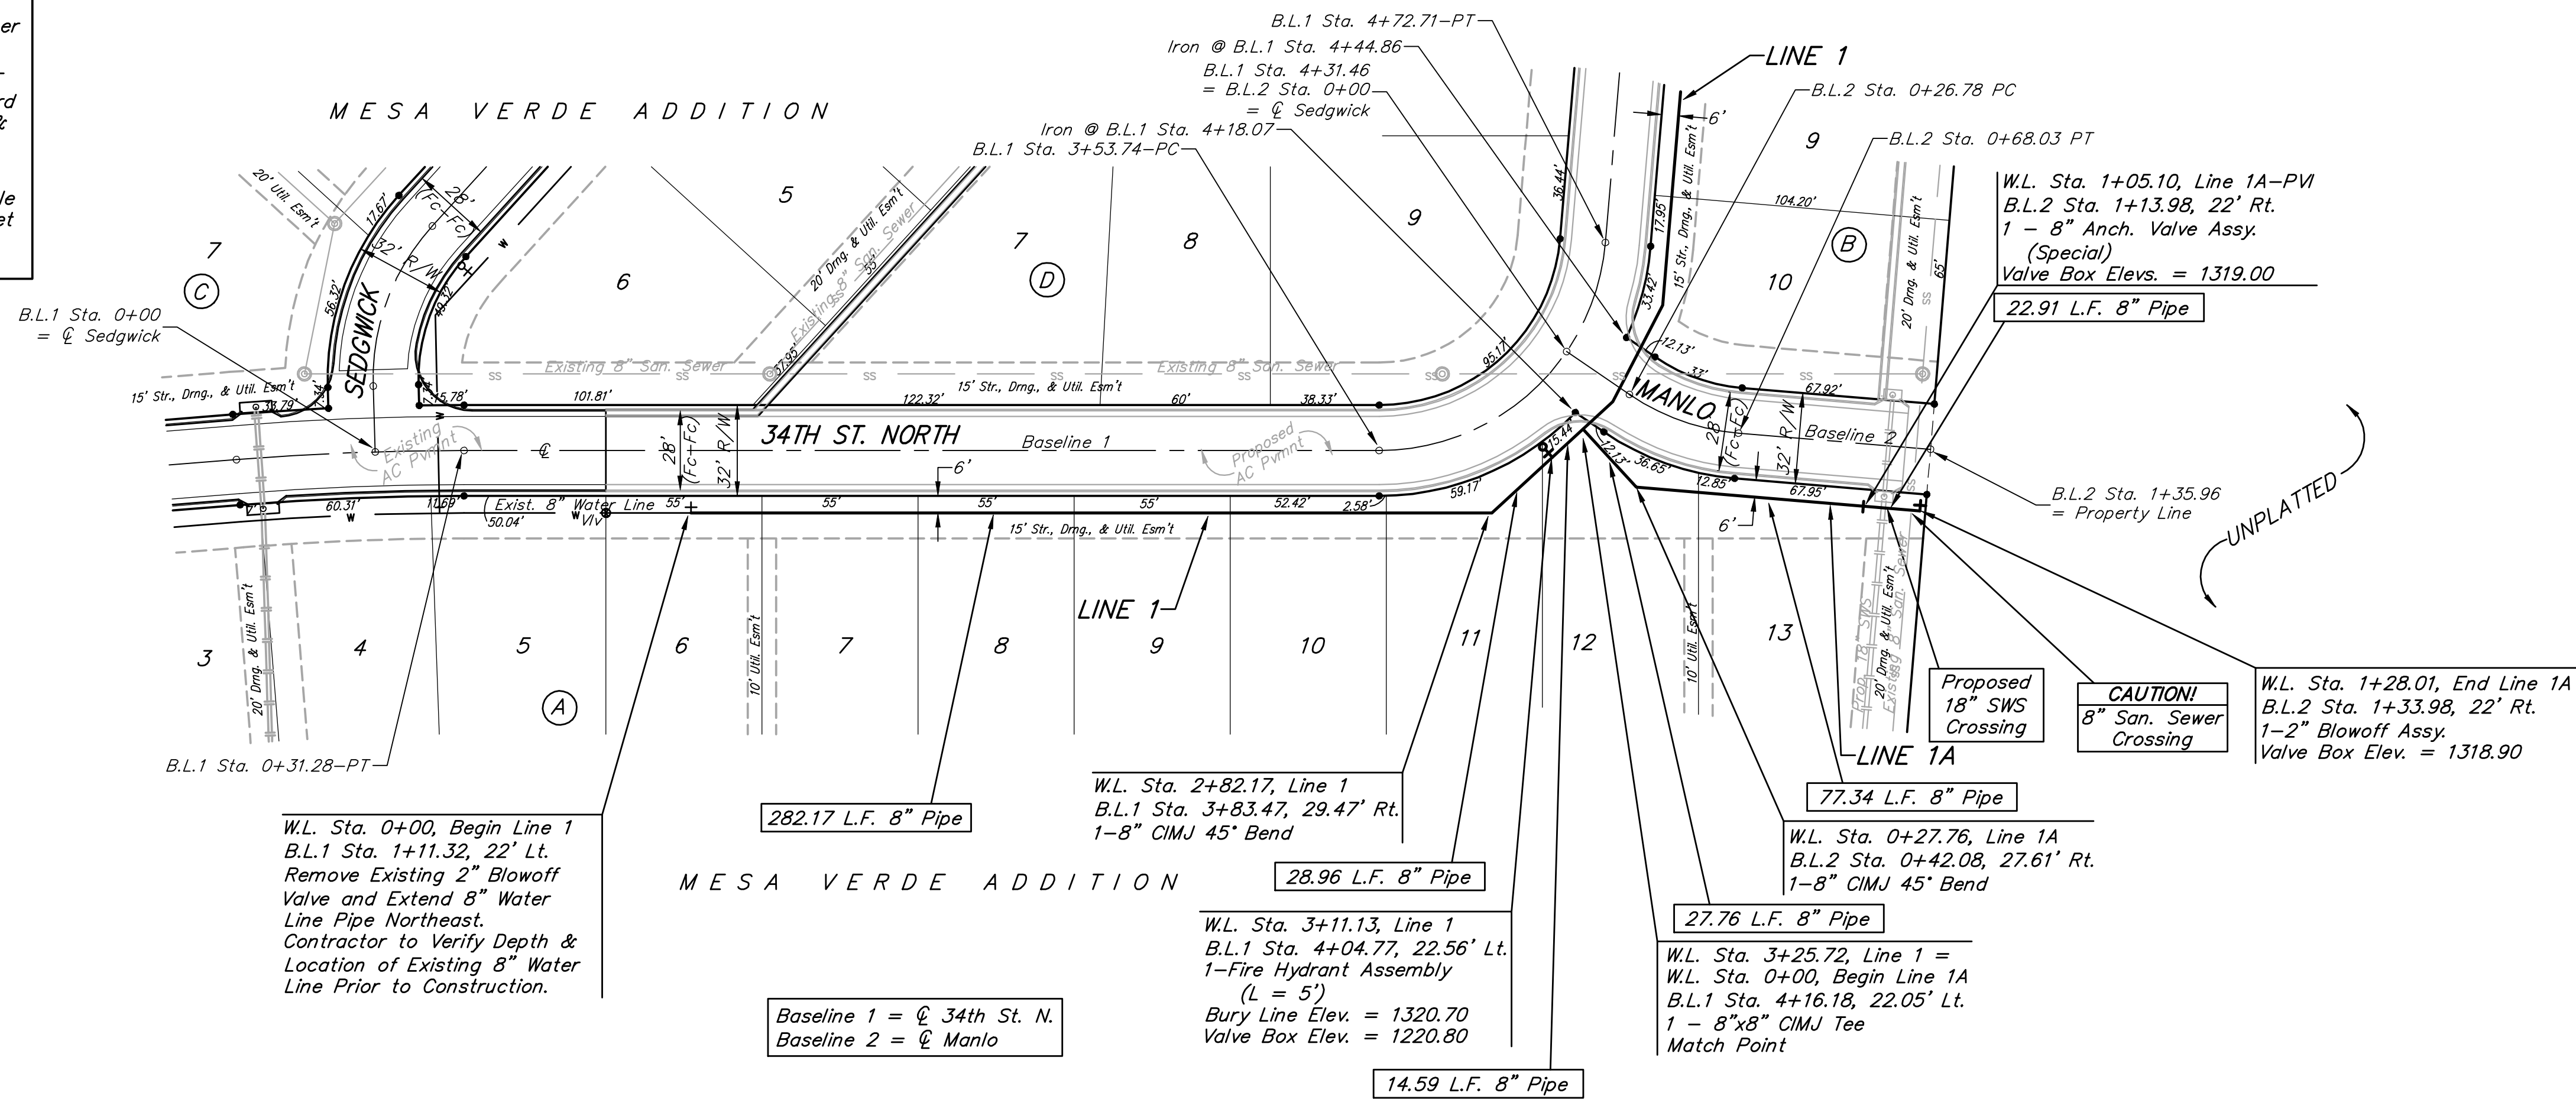

SCALE:
 1" = 40' HORIZONTAL
 1" = 5' VERTICAL
 • = IRON

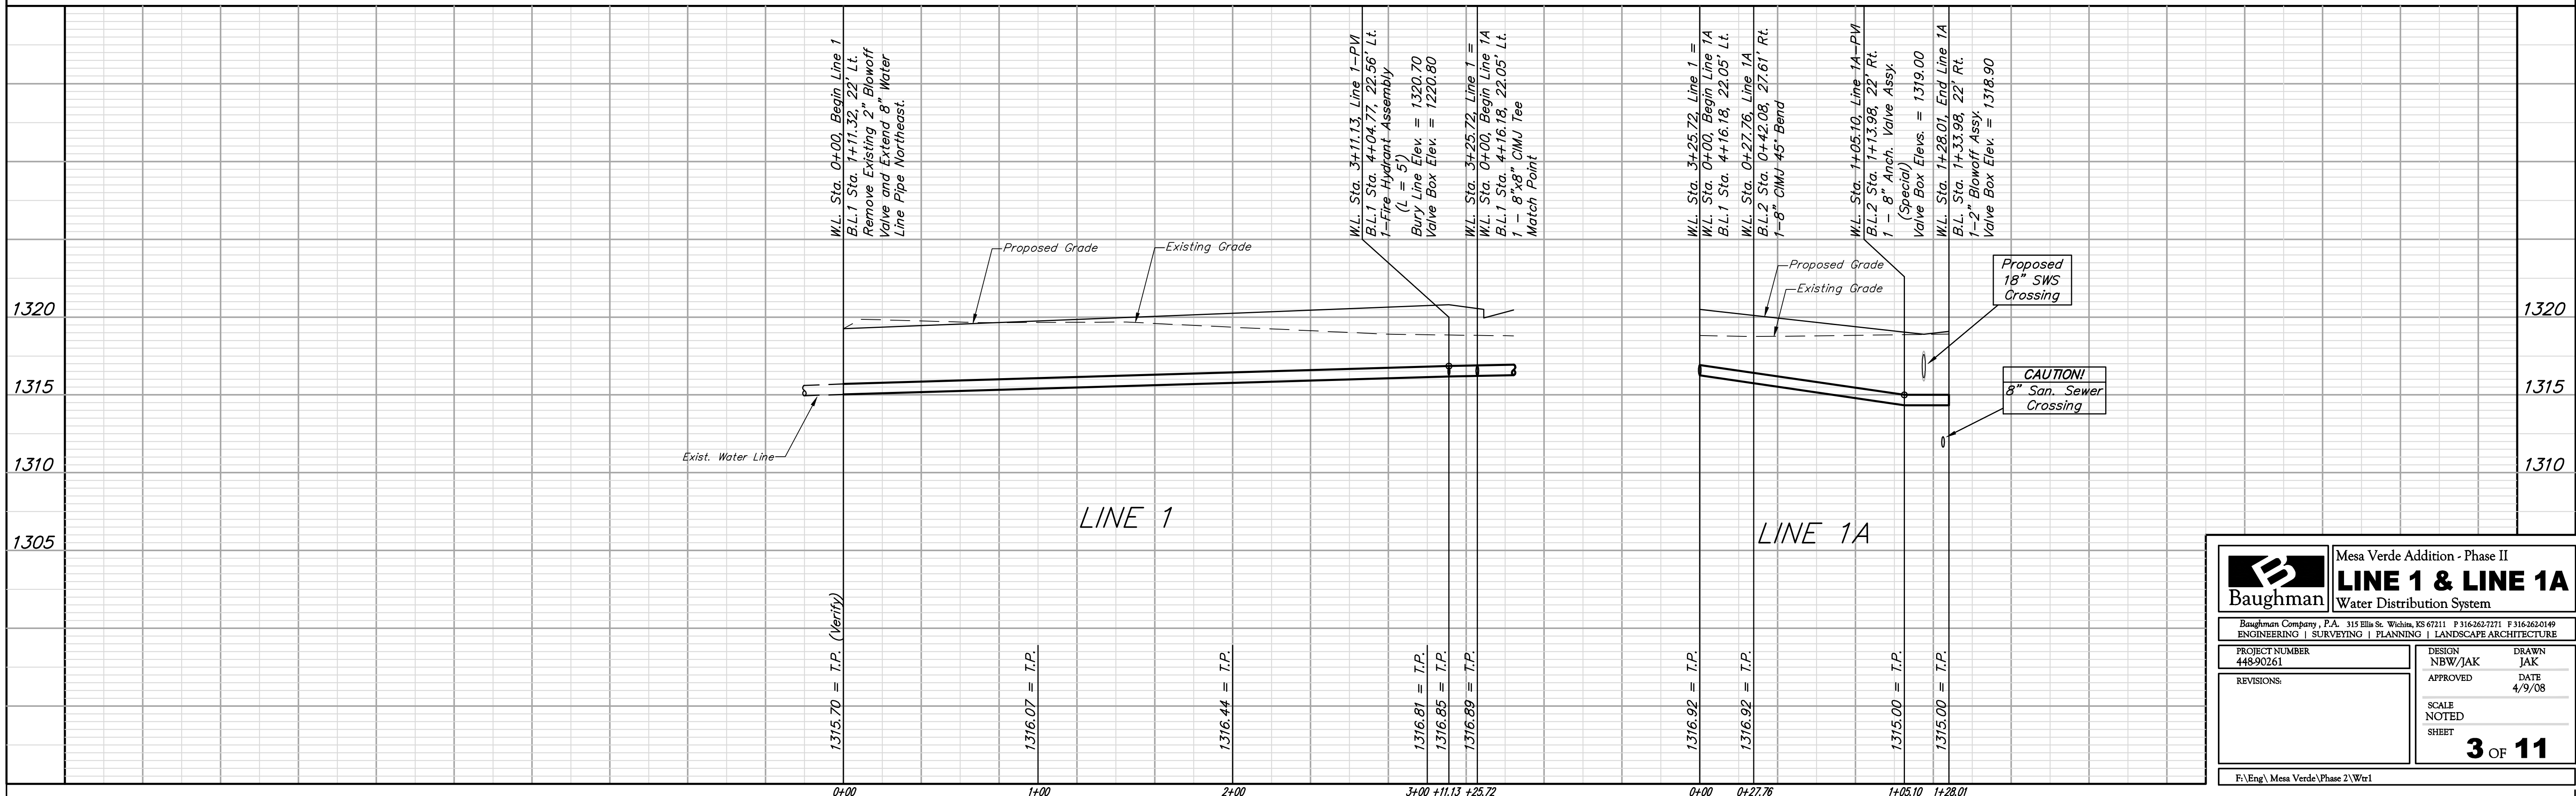

B Baughman		Mesa Verde Addition - Phase II LINE 1 & LINE 1A Water Distribution System	
Baughman Company, P.A. 315 Ellis St. Wichita, KS 67211 F 316-262-7271 F 316-262-0149 ENGINEERING SURVEYING PLANNING LANDSCAPE ARCHITECTURE			
PROJECT NUMBER 448-90261	DESIGN NBW/JAK	DRAWN JAK	
APPROVED	DATE 4/9/08		
REVISIONS:		SCALE NOTED	SHEET
			3 OF 11
F:\Eng\Mesa Verde\Phase 2\Wtr1			