
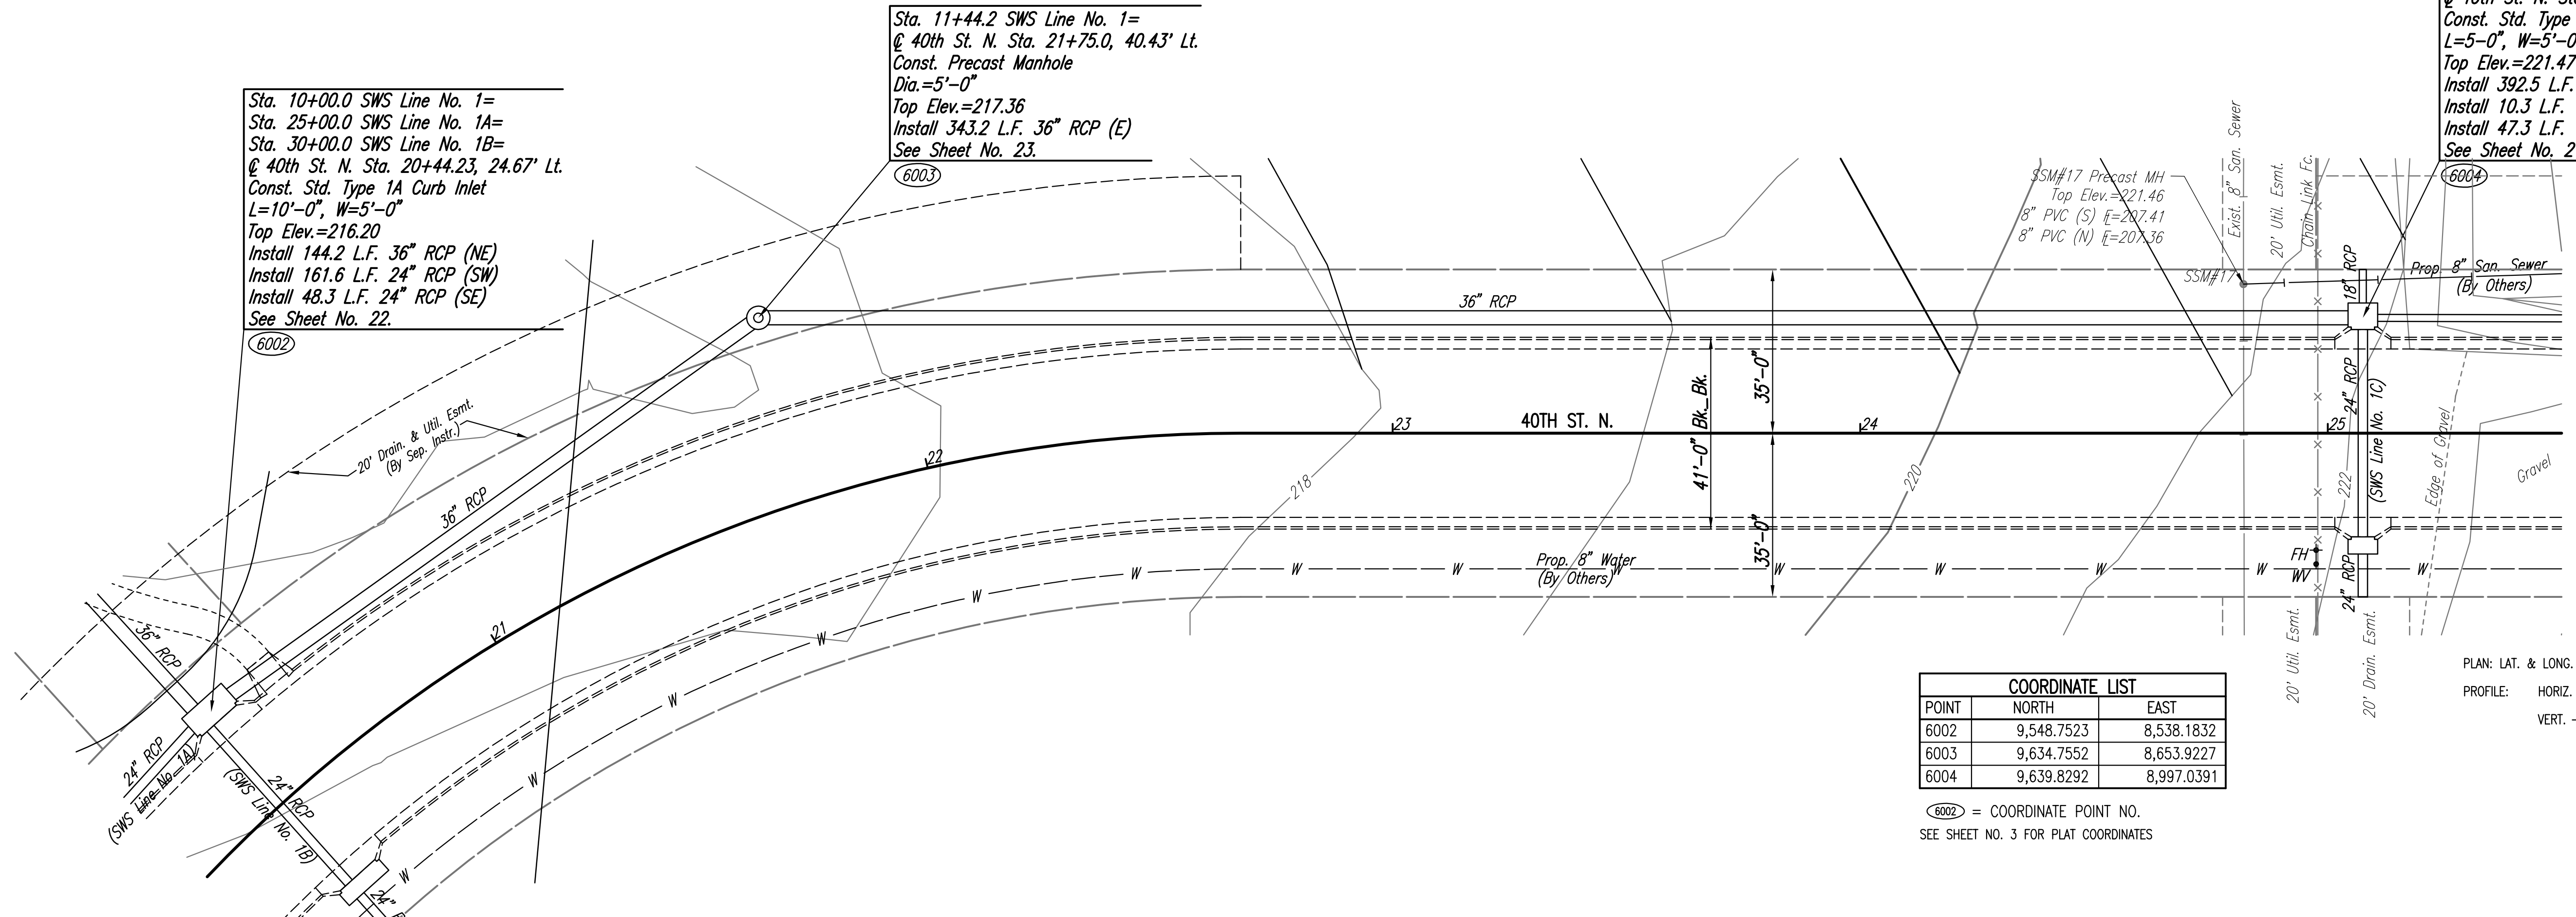


PLAN	CHECKED	BY	DATE
	CHECKED		

PROFILE	CHECKED	BY	DATE
	CHECKED		

Served 04-12-2008 10:34:28 AM by BUS  
 Plot Scale 1:20 04-14-2008 6:18:17 AM  
 Q:\2007\07593\000\07593-000-C-SWSLINE 1-2

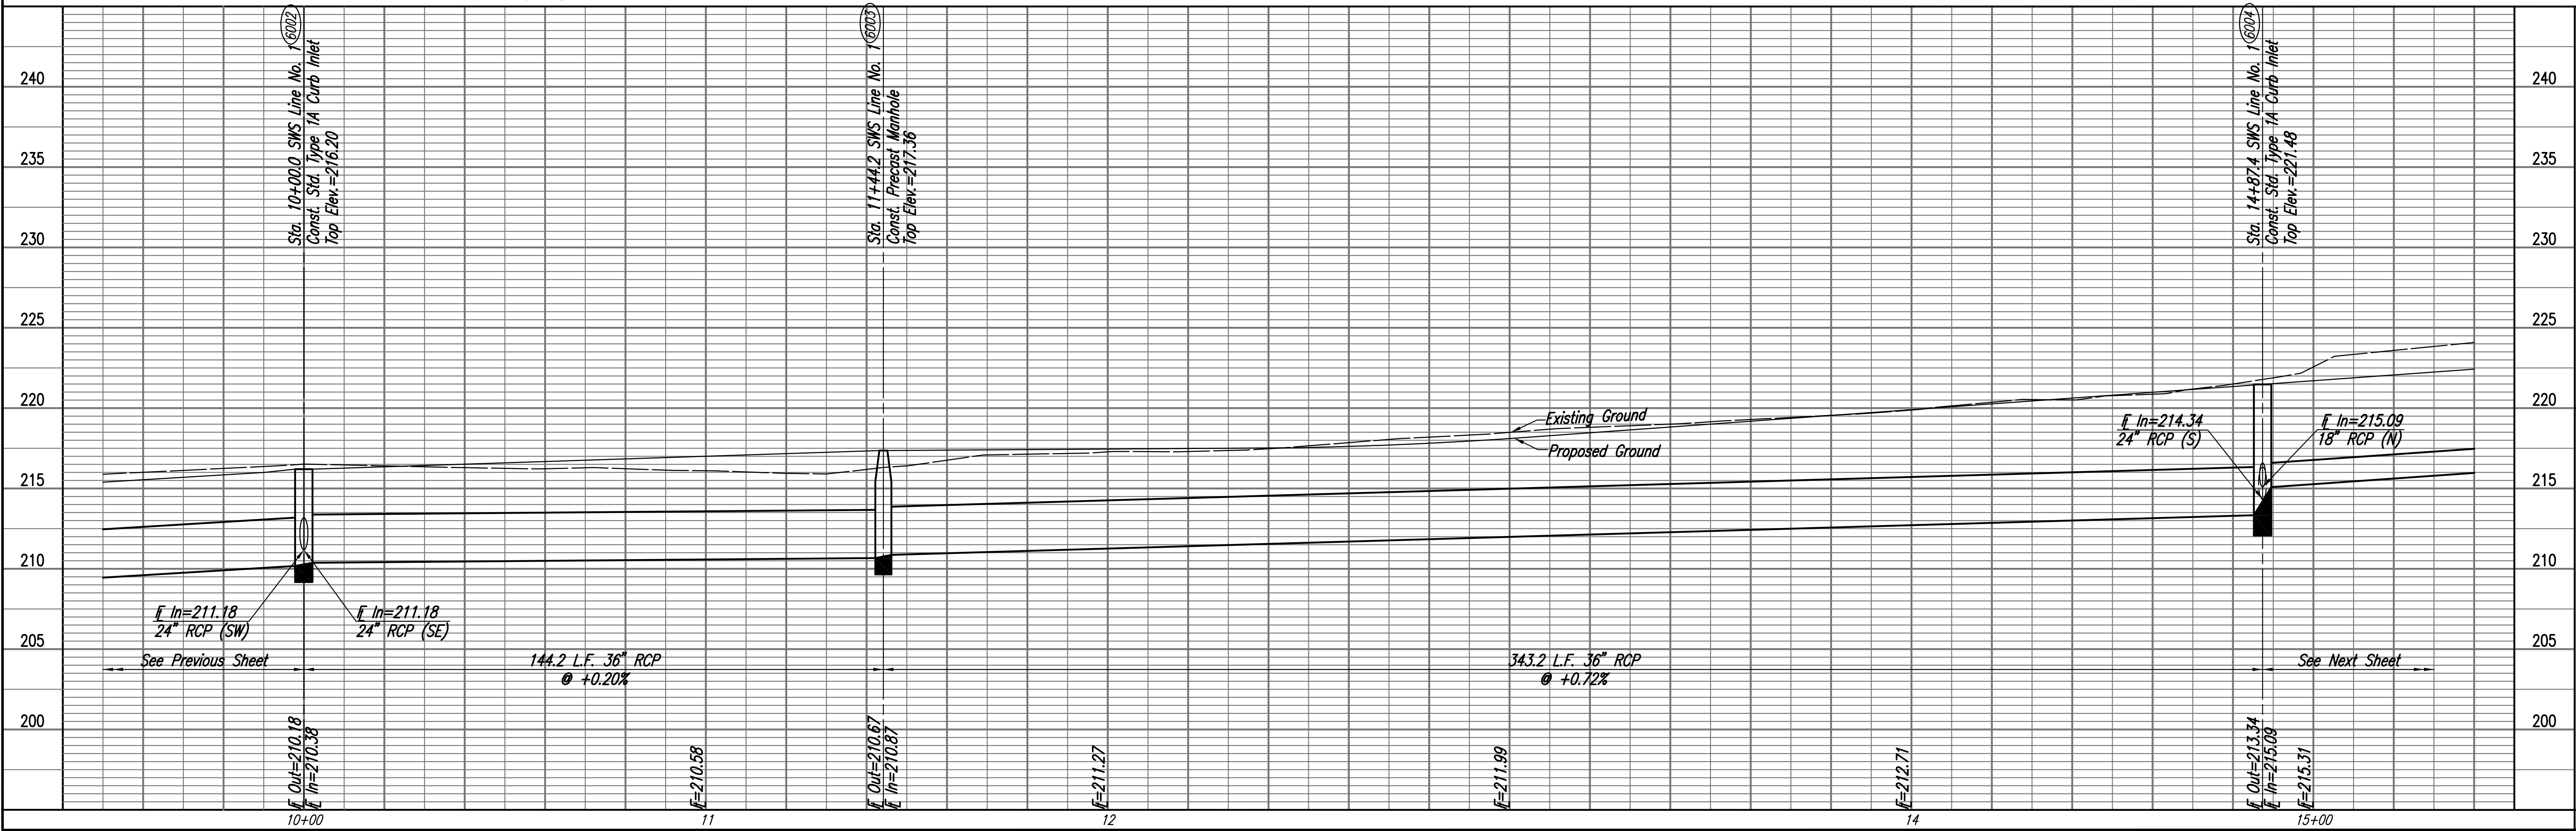

Sta. 10+00.0 SWS Line No. 1=  
 Sta. 25+00.0 SWS Line No. 1A=  
 Sta. 30+00.0 SWS Line No. 1B=  
 @ 40th St. N. Sta. 20+44.23, 24.67' Lt.  
 Const. Std. Type 1A Curb Inlet  
 L=10'-0", W=5'-0"  
 Top Elev.=216.20  
 Install 144.2 L.F. 36" RCP (NE)  
 Install 161.6 L.F. 24" RCP (SW)  
 Install 48.3 L.F. 24" RCP (SE)  
 See Sheet No. 22.

Sta. 11+44.2 SWS Line No. 1=  
 @ 40th St. N. Sta. 21+75.0, 40.43' Lt.  
 Const. Precast Manhole  
 Dia.=5'-0"  
 Top Elev.=217.36  
 Install 343.2 L.F. 36" RCP (E)  
 See Sheet No. 23.

Sta. 14+87.4 SWS Line No. 1=  
 Sta. 35+00.0 SWS Line No. 1C=  
 @ 40th St. N. Sta. 25+07.49, 24.67' Lt.  
 Const. Std. Type 1A Curb Inlet  
 L=5'-0", W=5'-0"  
 Top Elev.=221.47  
 Install 392.5 L.F. 18" RCP (E)  
 Install 10.3 L.F. 18" RCP (N) Stub  
 Install 47.3 L.F. 18" RCP (S)  
 See Sheet No. 21.

POINT	NORTH	EAST
6002	9,548.7523	8,538.1832
6003	9,634.7552	8,653.9227
6004	9,639.8292	8,997.0391

6002 = COORDINATE POINT NO.  
 SEE SHEET NO. 3 FOR PLAN COORDINATES

