
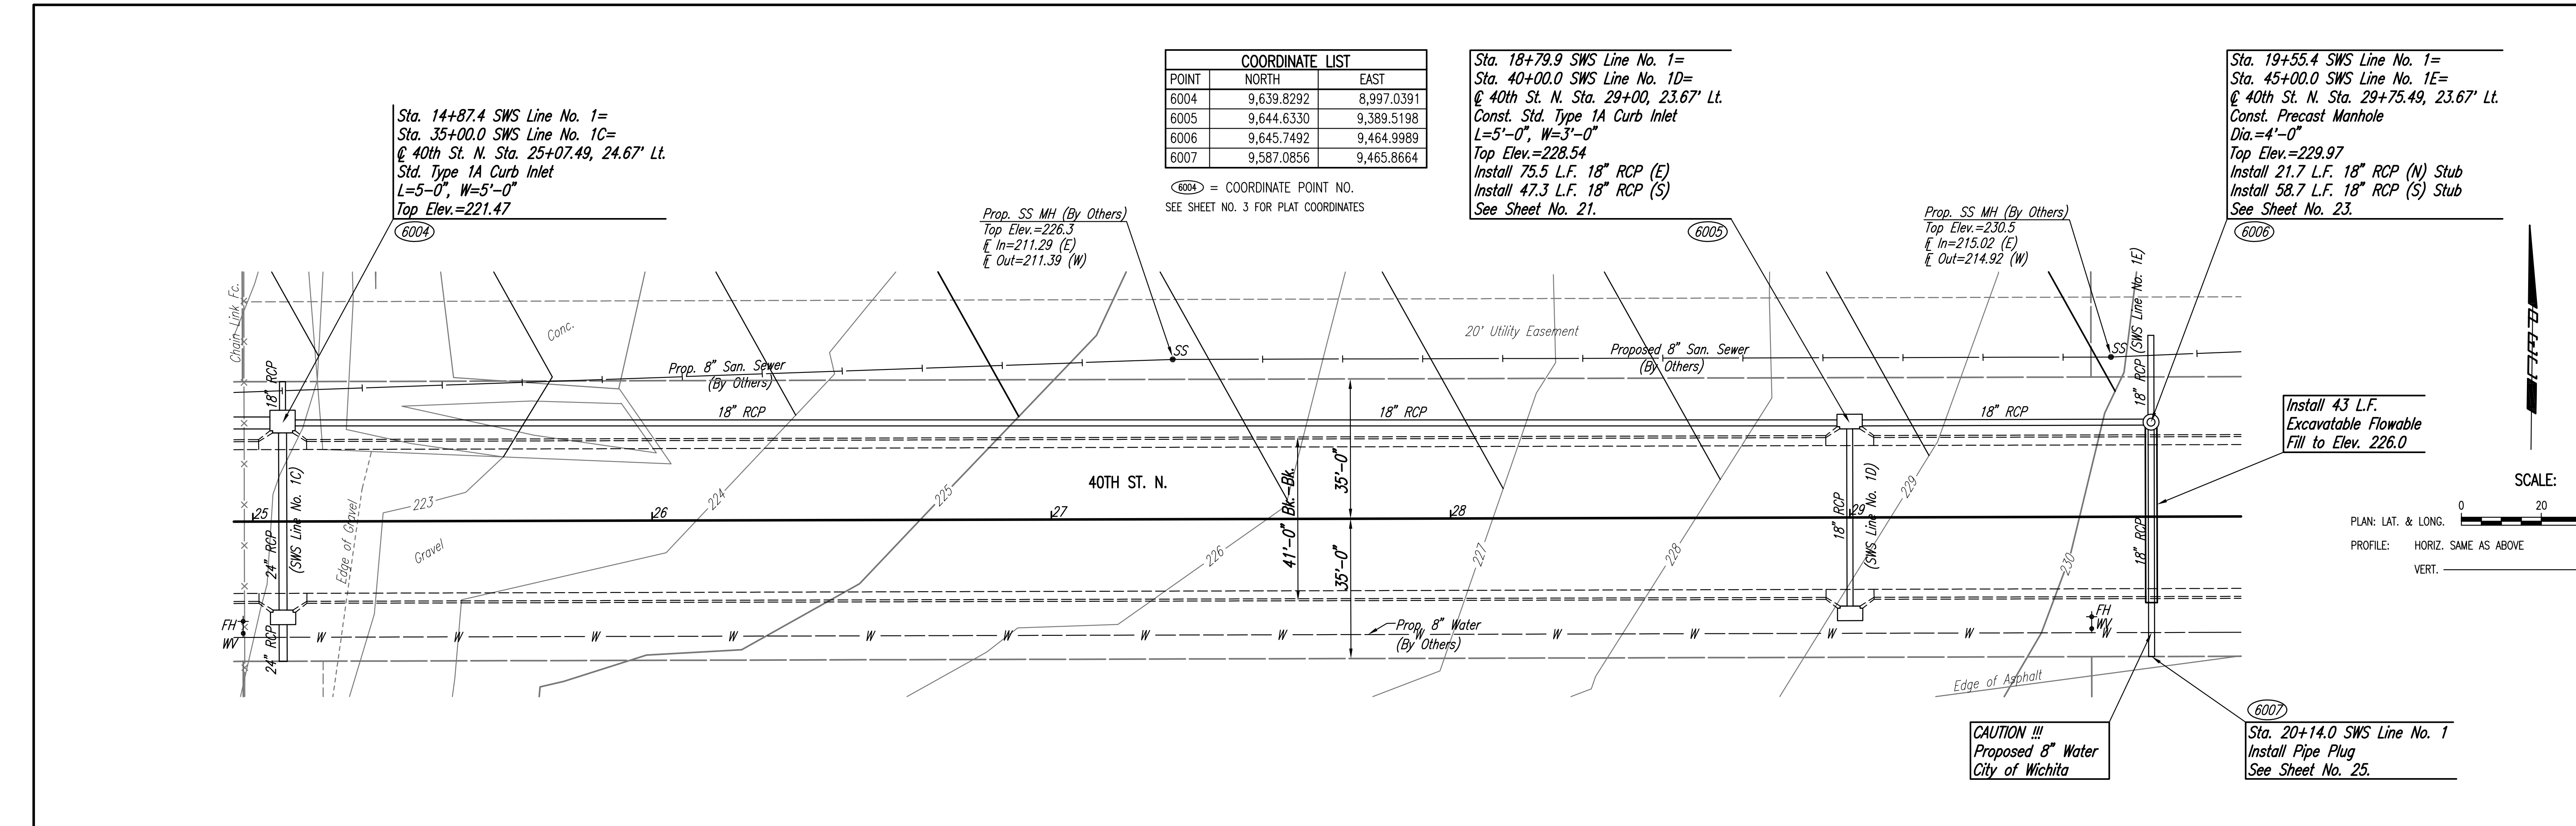


PLAN
 CHECKED
 CHECKED
 BY
 DATE

PROFILE
 CHECKED
 CHECKED
 BY
 DATE

Saved: 04-12-2008 10:37:24 AM by: BUS
 Plot Scale: 1:20 04-14-2008 8:20:00 AM
 Q:\2007\07593\000\07593-000-C-SWSLINE 1-3

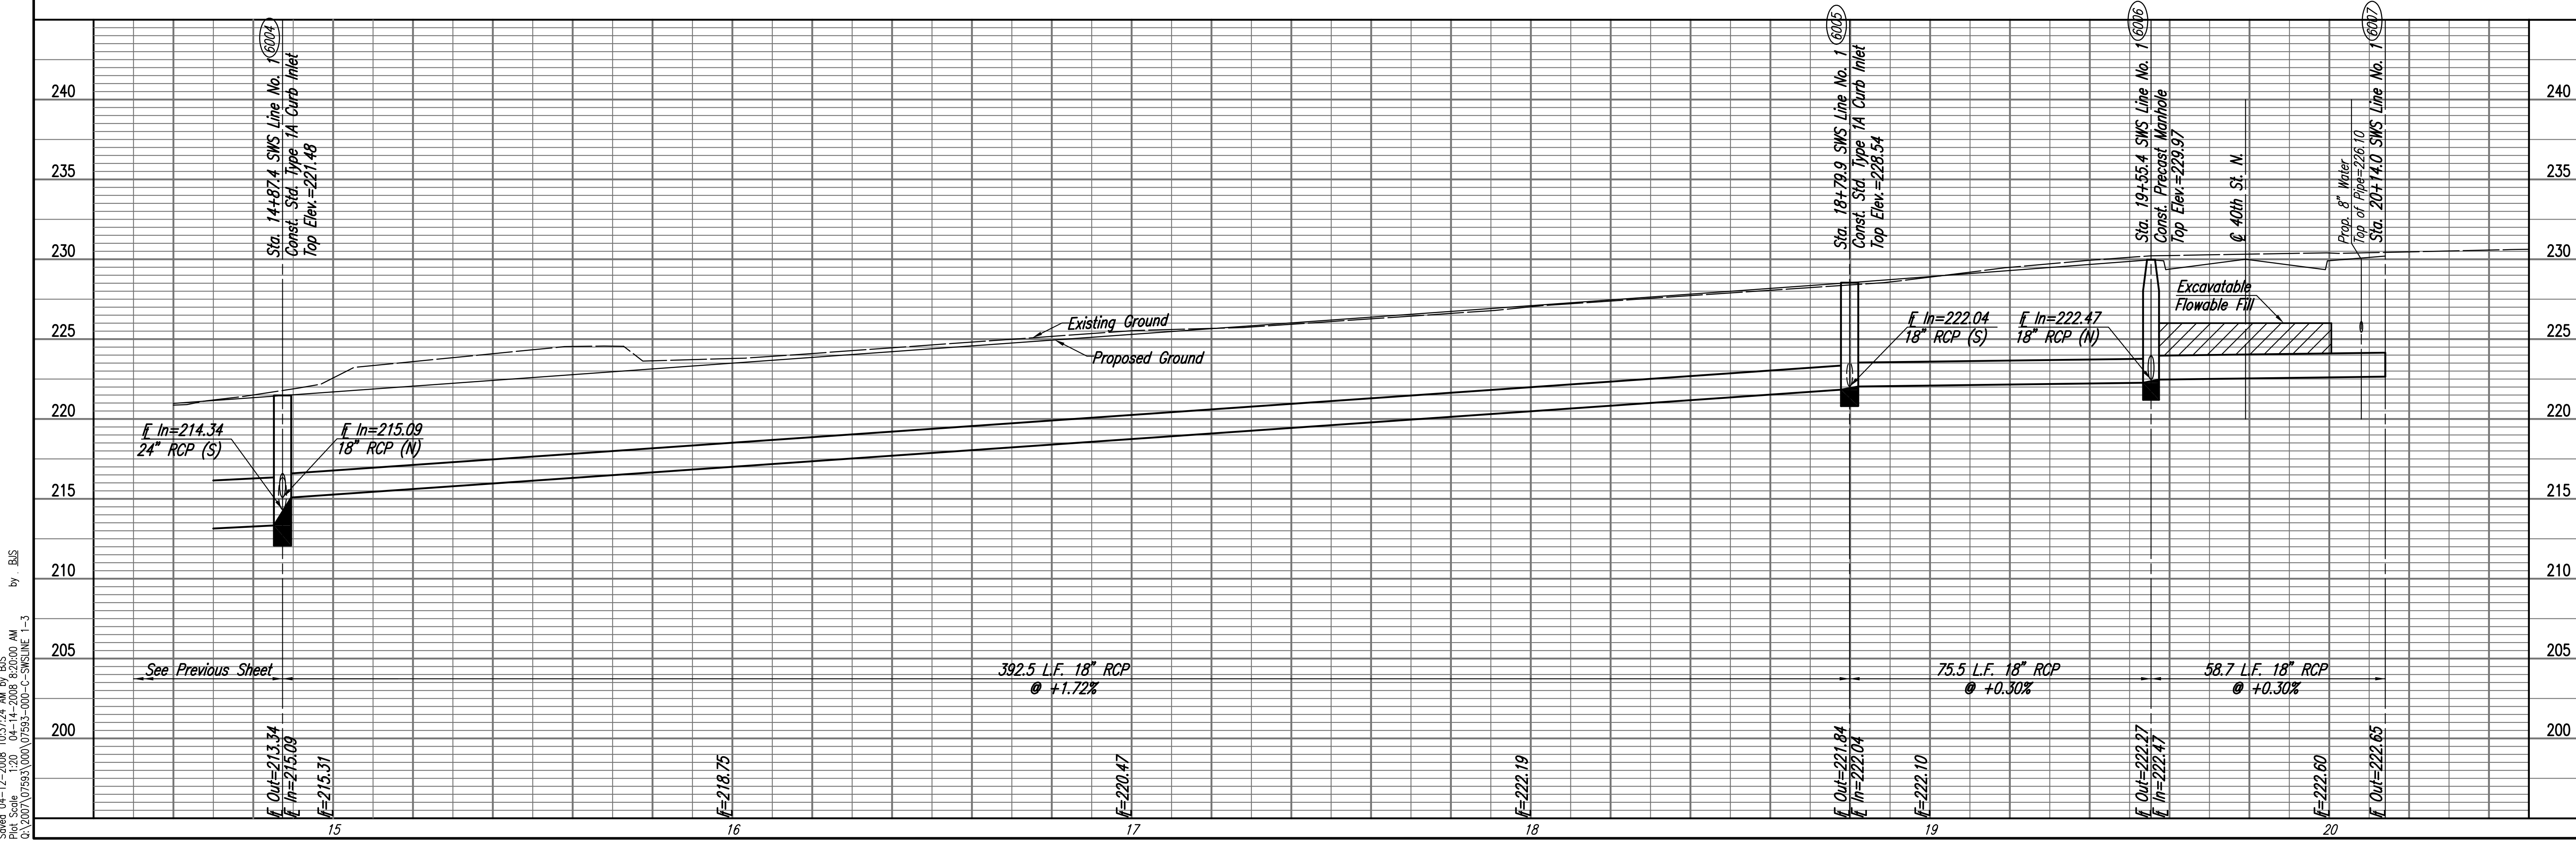

COORDINATE LIST		
POINT	NORTH	EAST
6004	9,639.8292	8,997.0391
6005	9,644.6330	9,389.5198
6006	9,645.7492	9,464.9989
6007	9,587.0856	9,465.8664

6004 = COORDINATE POINT NO.
 SEE SHEET NO. 3 FOR PLAT COORDINATES

Sta. 18+79.9 SWS Line No. 1=
 Sta. 40+00.0 SWS Line No. 1D=
 @ 40th St. N. Sta. 29+00, 23.67' Lt.
 Const. Std. Type 1A Curb Inlet
 L=5'-0", W=3'-0"
 Top Elev.=228.54
 Install 75.5 L.F. 18" RCP (E)
 Install 47.3 L.F. 18" RCP (S)
 See Sheet No. 21.

Sta. 19+55.4 SWS Line No. 1=
 Sta. 45+00.0 SWS Line No. 1E=
 @ 40th St. N. Sta. 29+75.49, 23.67' Lt.
 Const. Precast Manhole
 Dia.=4'-0"
 Top Elev.=229.97
 Install 21.7 L.F. 18" RCP (N) Stub
 Install 58.7 L.F. 18" RCP (S) Stub
 See Sheet No. 23.

