


PROJECT NO.	YEAR	SHEET NO.	TOTAL SHEETS
35-07593-000		32	46

50' C=184  
CF=0  
LF=20

NOTE BOOK NO.	TEMPLATE AREAS CHECKED

Saved 04-12-2008 11:07:08 AM by BJS  
Plot Scale 1:1 04-14-2008 8:46:48 AM  
C:\2007\07593\000\SSC\obem\001

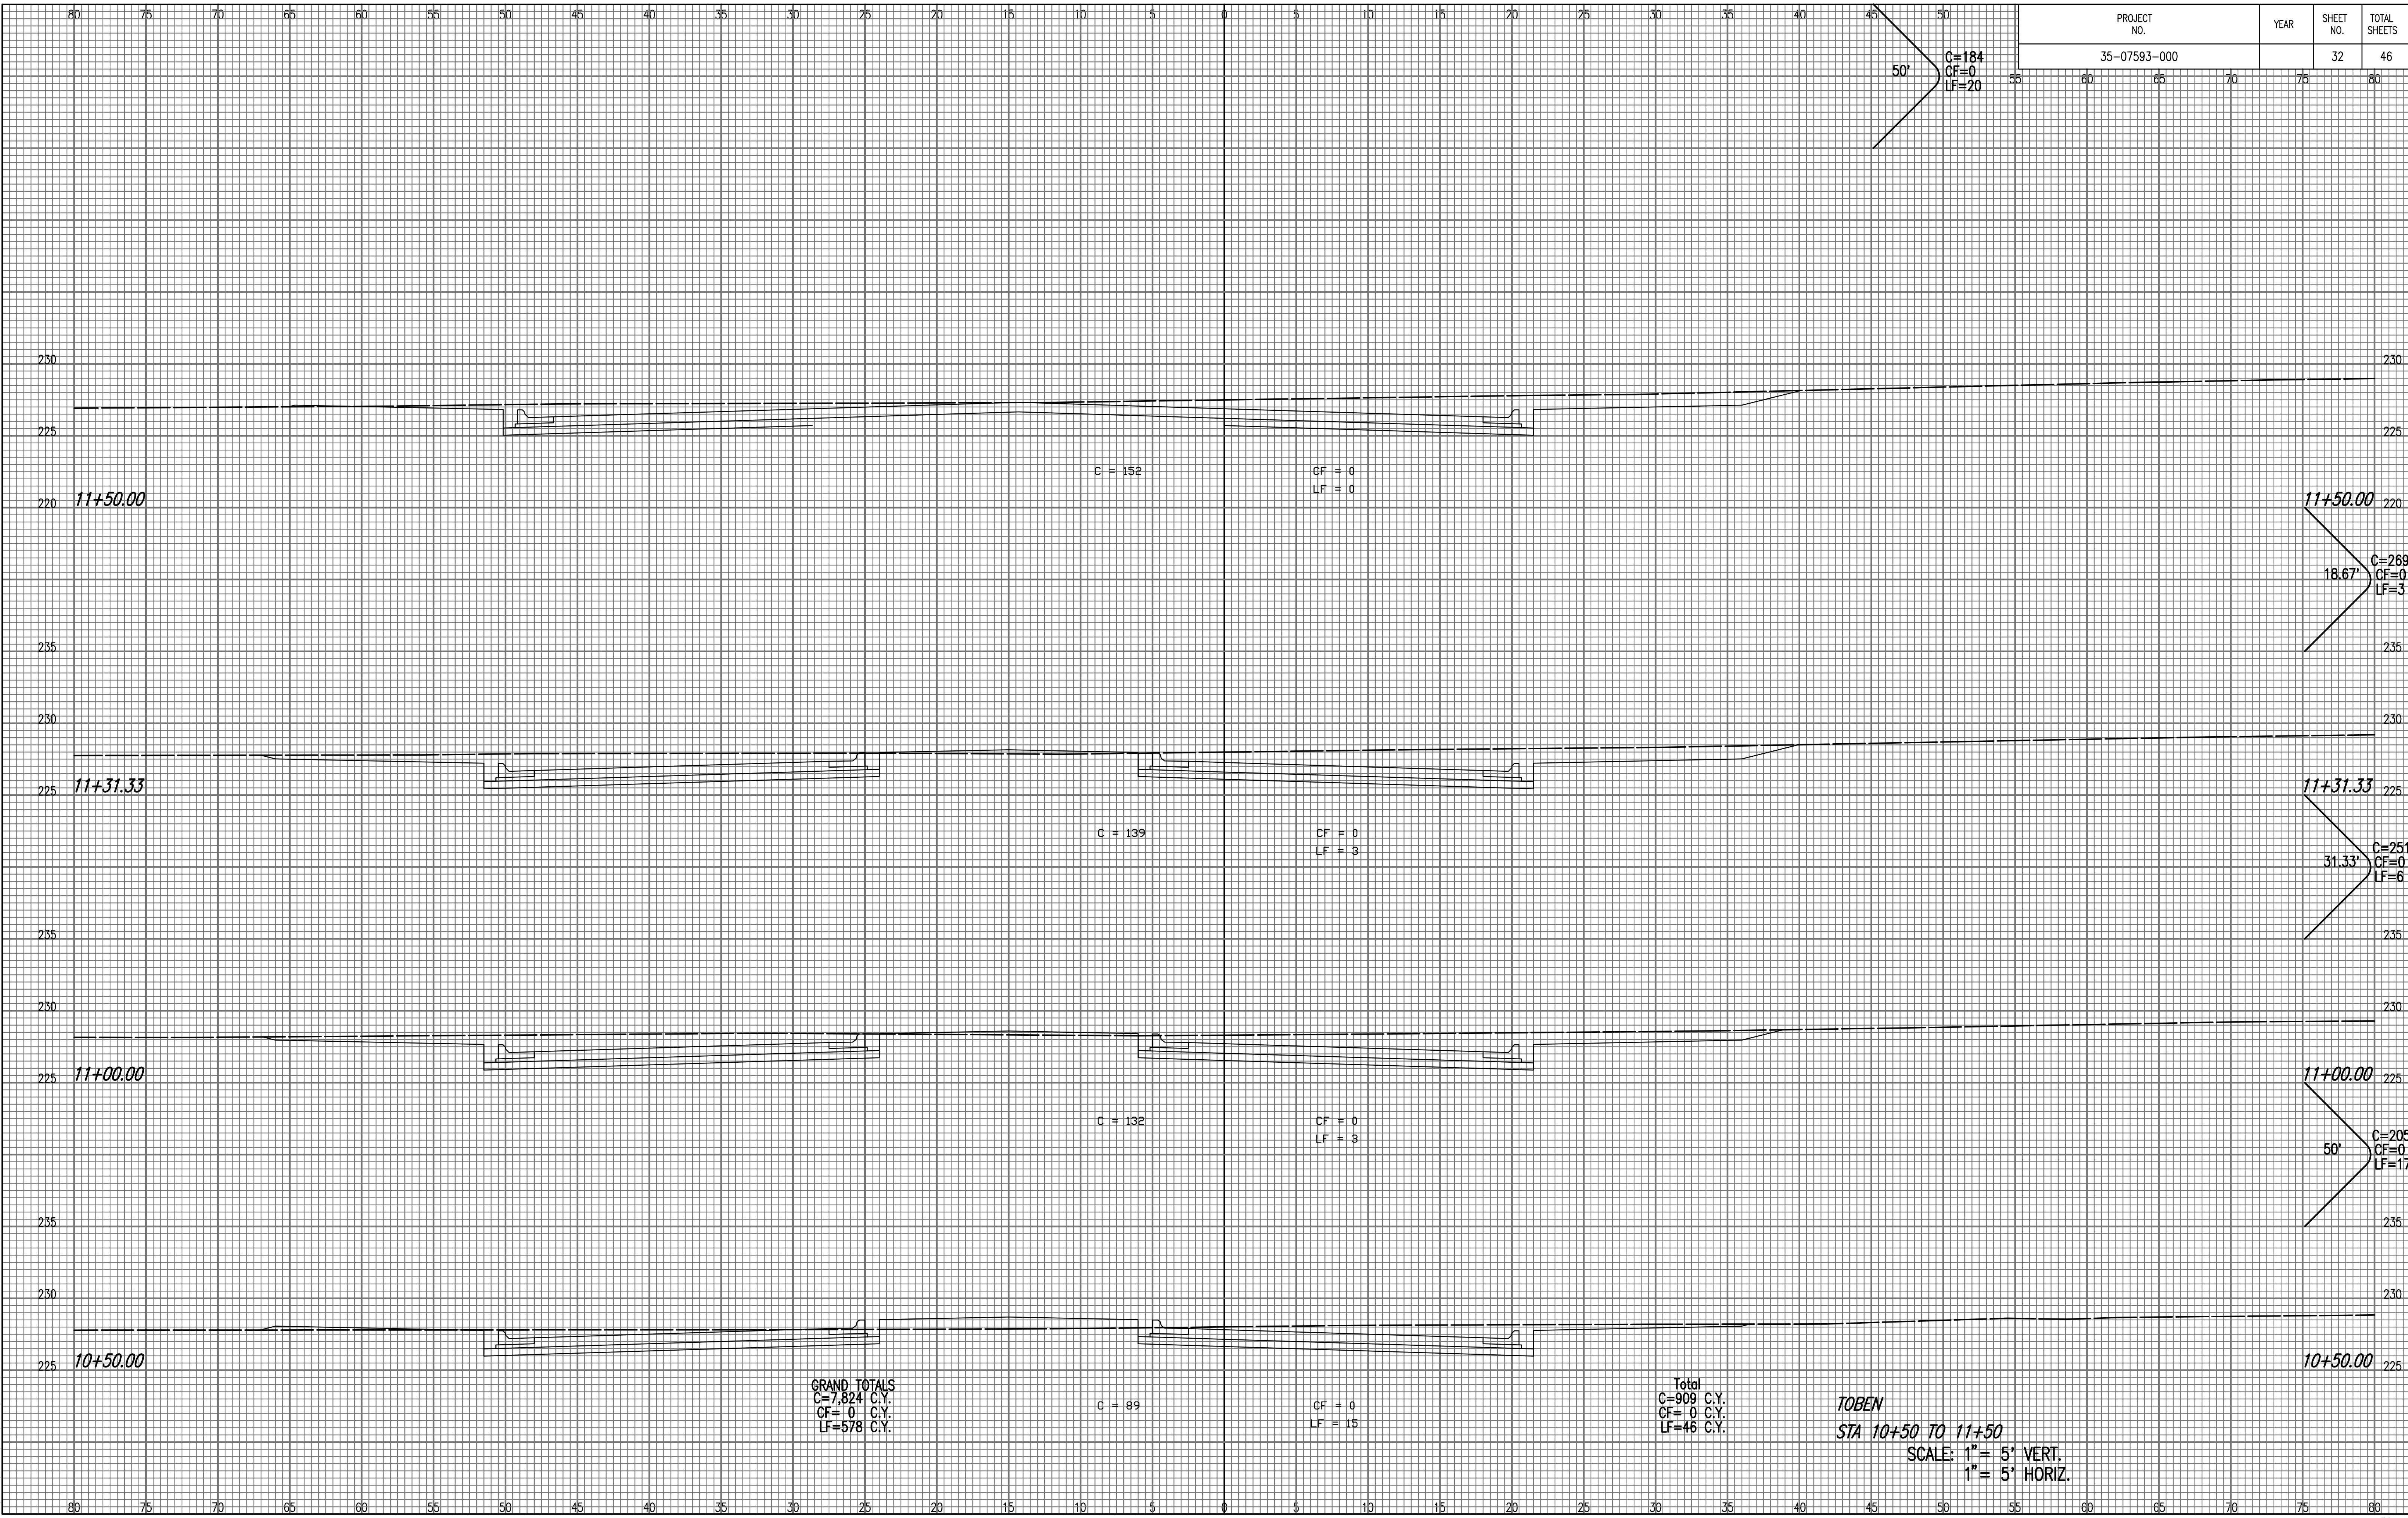

GRAND TOTALS  
C=7,824 C.Y.  
CF=0 C.Y.  
LF=578 C.Y.

Total  
C=909 C.Y.  
CF=0 C.Y.  
LF=46 C.Y.

TOBEN  
STA 10+50 TO 11+50  
SCALE: 1" = 5' VERT.  
1" = 5' HORIZ.