


PROJECT NO.	YEAR	SHEET NO.	TOTAL SHEETS
35-07593-000		33	46

13.78'  
C=35  
CF=0  
LF=4

NOTE BOOK NO.	TEMPLATE AREAS CHECKED

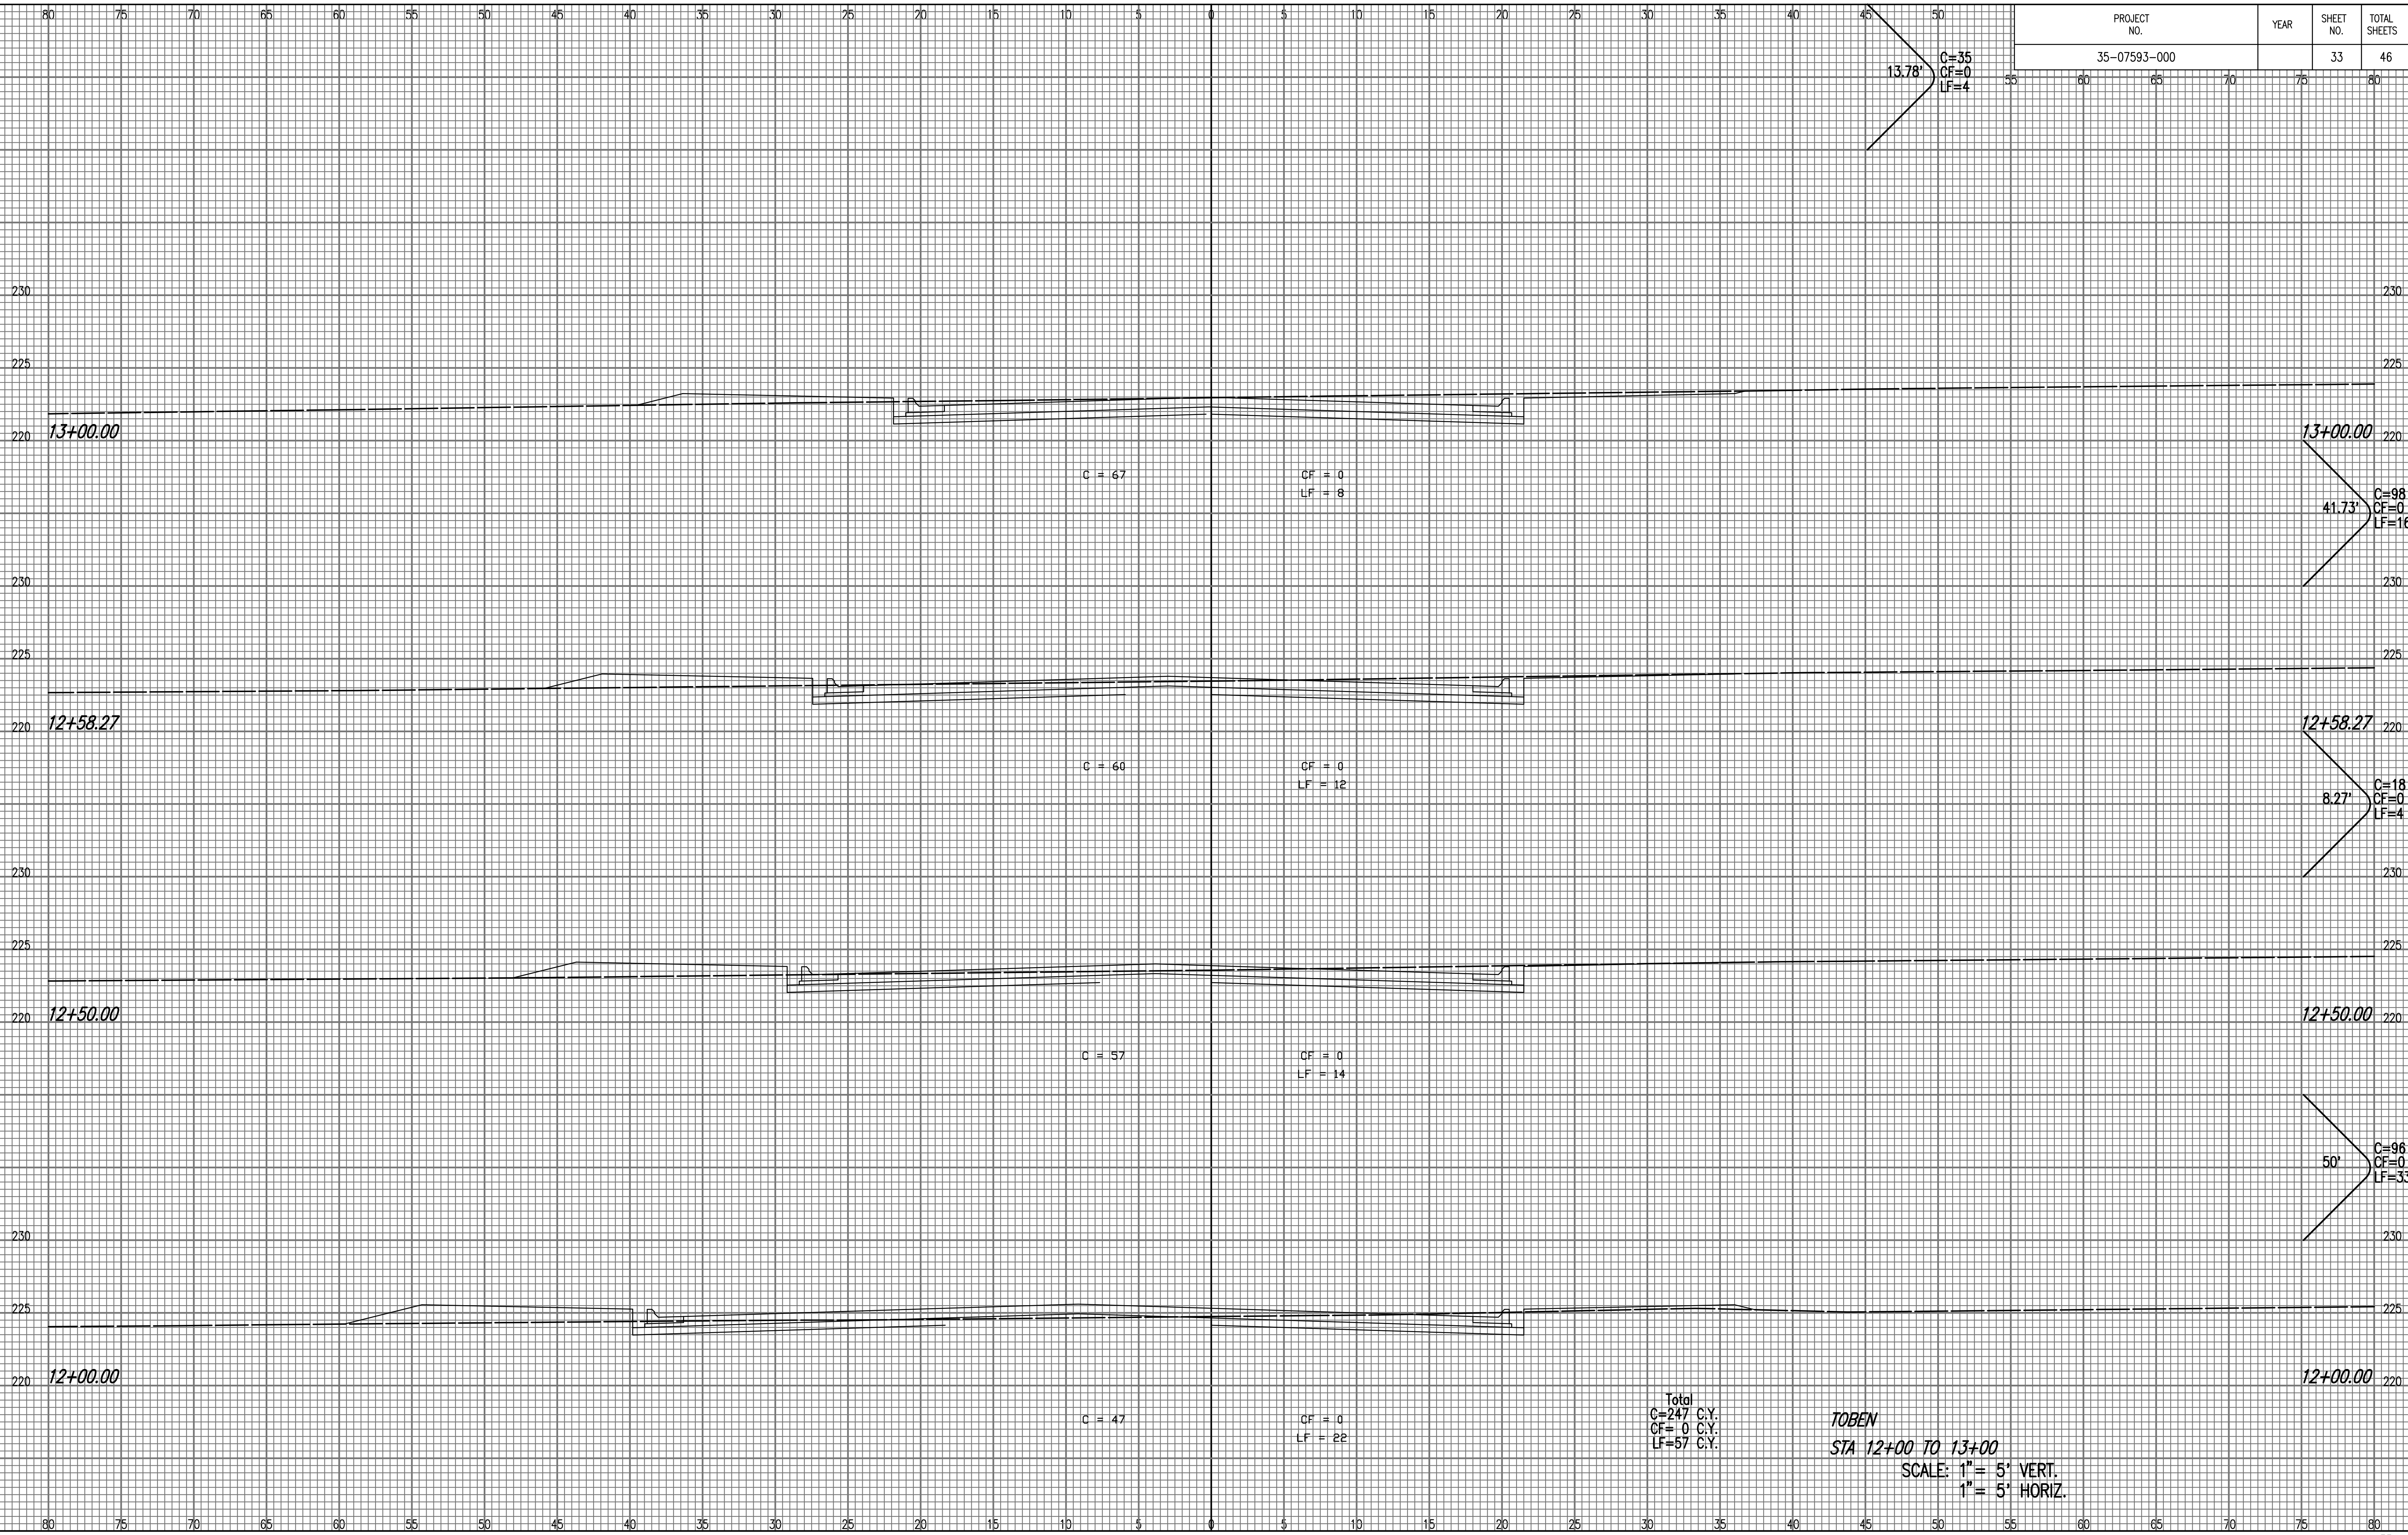

TOBEN  
STA 12+00 TO 13+00  
SCALE: 1" = 5' VERT.  
1" = 5' HORIZ.

Saved 04-12-2008 11:13:12 AM by BJS  
Plot Scale 1:1 04-14-2008 8:47:29 AM  
C:\2007\07593\000\XSEC\tobern\_a002