

PROJECT NO.	YEAR	SHEET NO.	TOTAL SHEETS
35-07593-000		35	46

50'  
C=158  
CF=0  
LF=9


50'  
C=134  
CF=0  
LF=20

50'  
C=90  
CF=0  
LF=42

50'  
C=60  
CF=0  
LF=56

Total  
C=442 C.Y.  
CF=0 C.Y.  
LF=127 C.Y.

**TOBEN**  
STA 14+50 TO 16+00  
SCALE: 1" = 5' VERT.  
1" = 5' HORIZ.

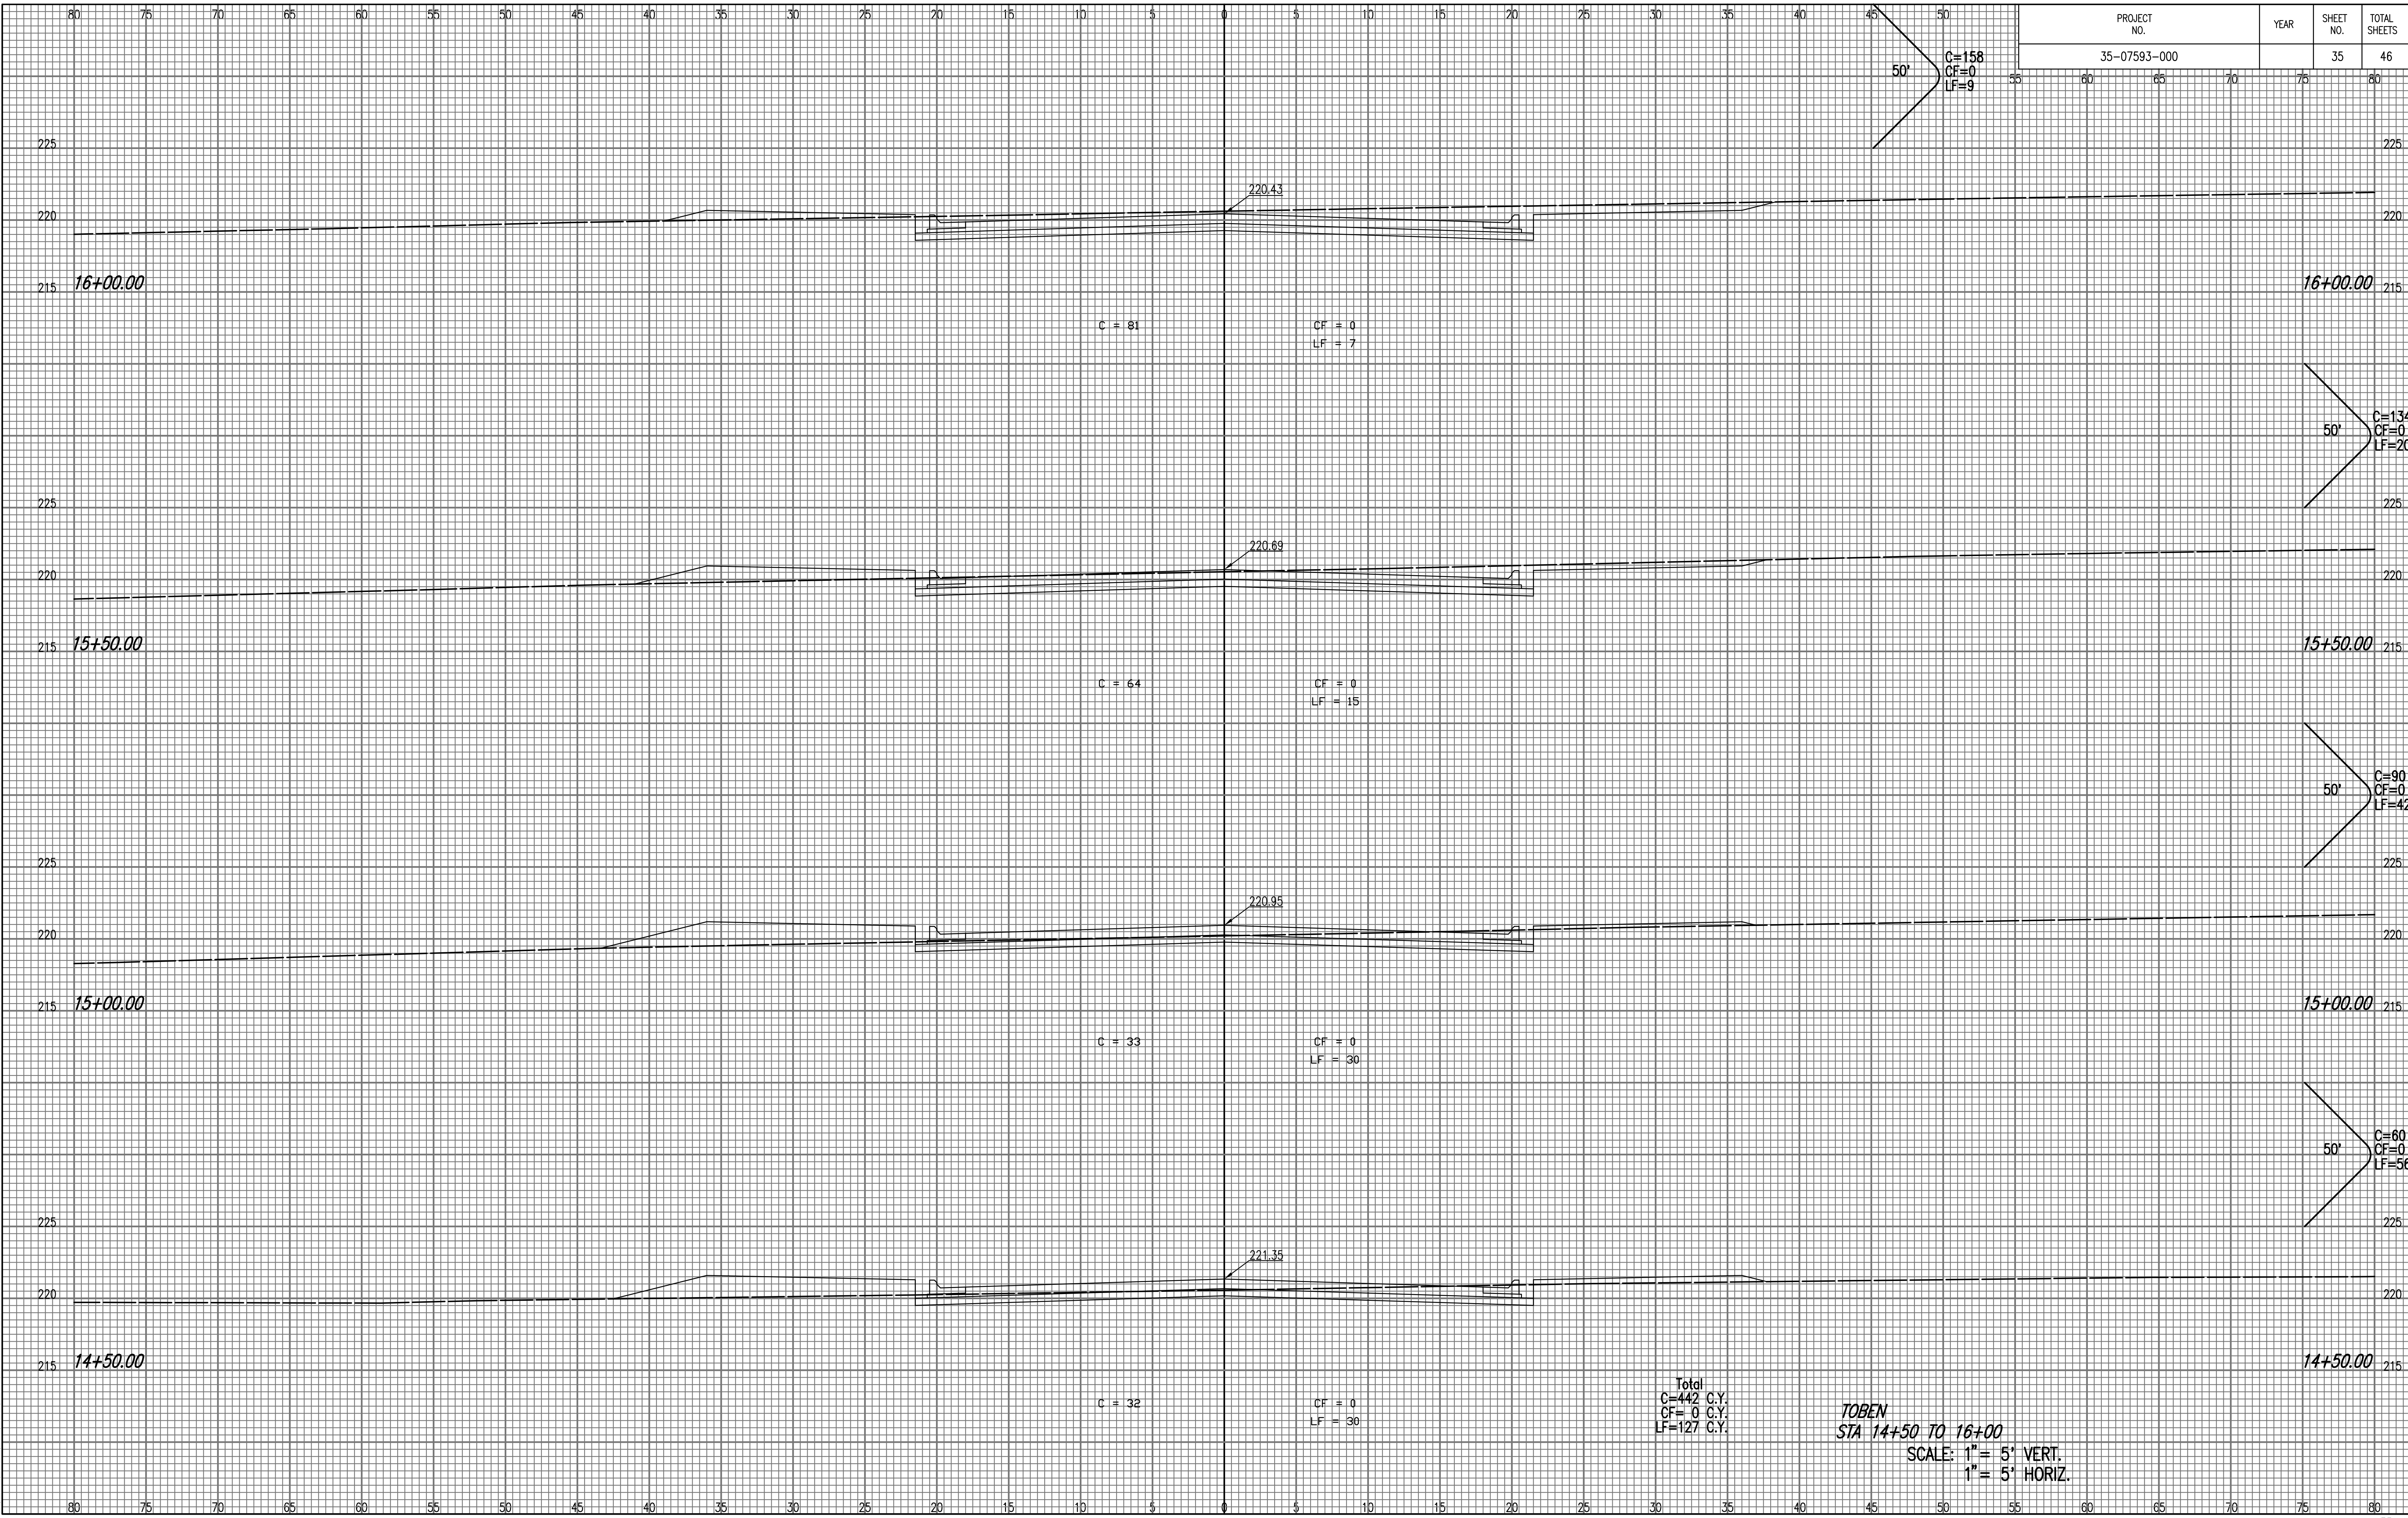

NOTE BOOK NO.	TEMPLATE AREAS CHECKED

Saved: 04-12-2008 11:13:08 AM by: BJS  
Plot Scale: 1:1 04-14-2008 8:49:08 AM  
C:\2007\07593\000\XSEC\toben\_a004