


PROJECT NO.	YEAR	SHEET NO.	TOTAL SHEETS
35-07593-000		36	46

NOTE BOOK NO.	TEMPLATE AREAS CHECKED

Saved: 04-12-2008 11:13:08 AM by: BJS  
 Plot Scale: 1" = 5' 04-14-2008 8:49:52 AM  
 C:\2007\07593\000\XSEC\tohen.plt05

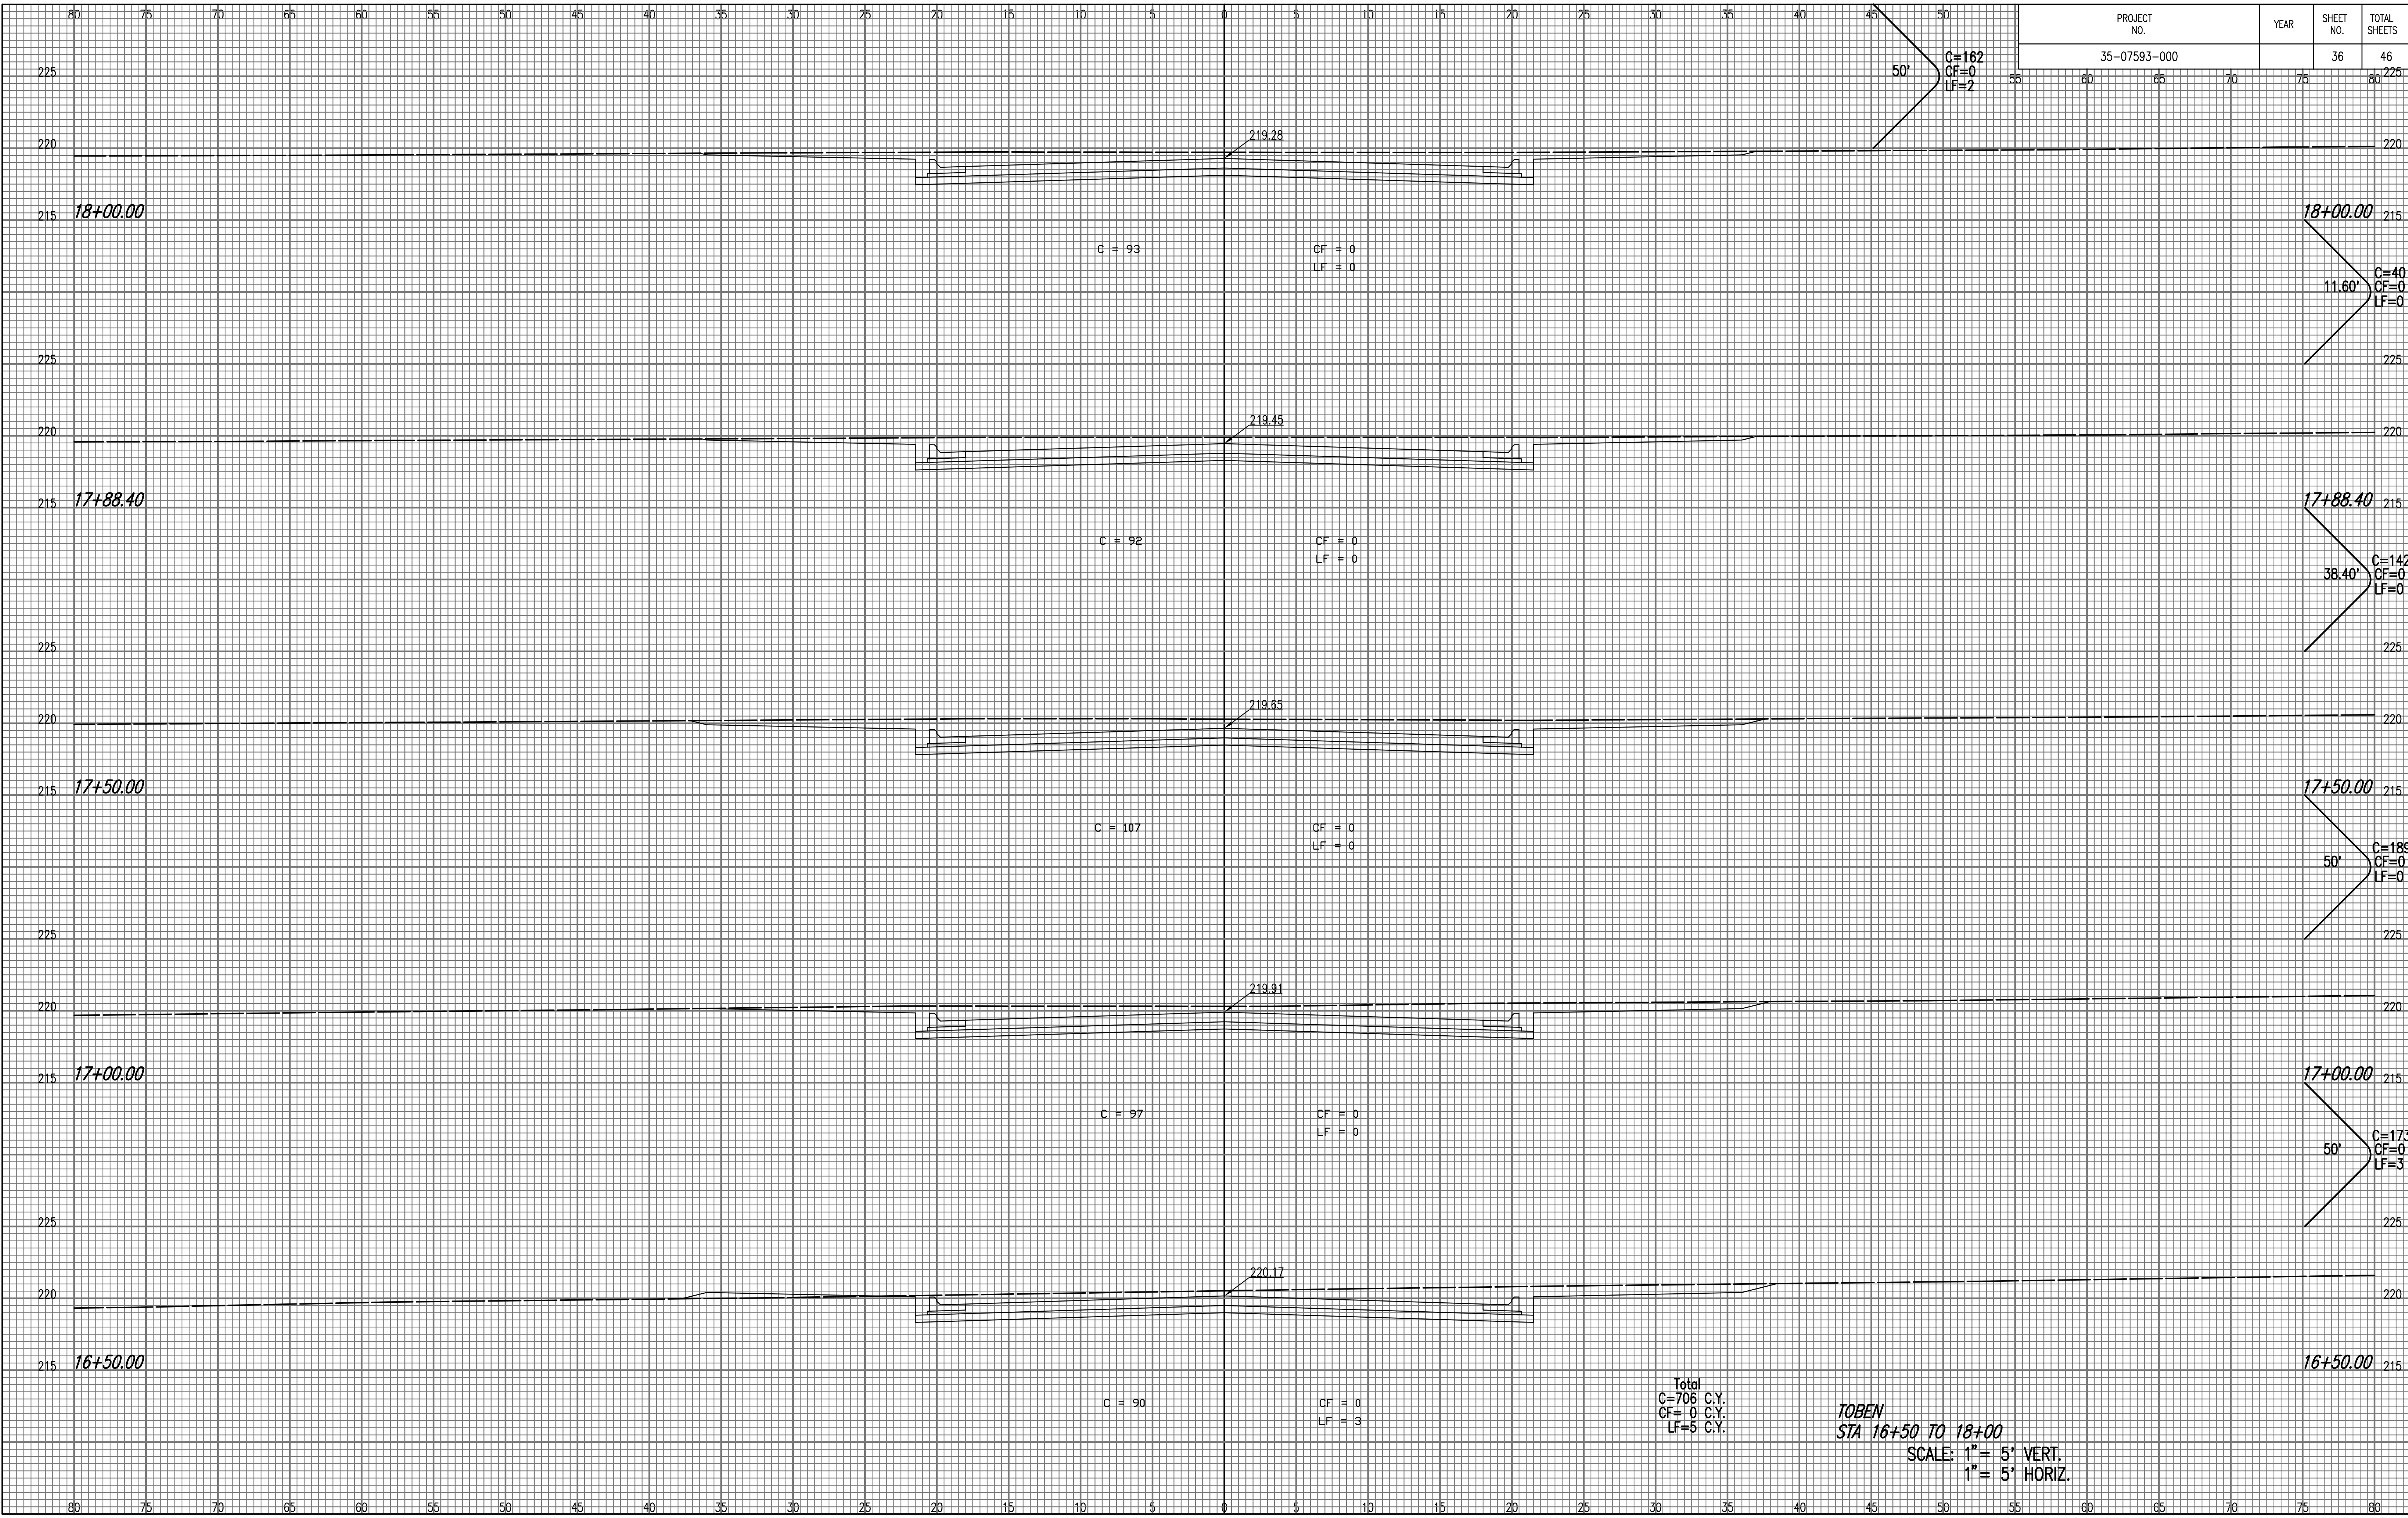

Total  
 C=706 C.Y.  
 CF=0 C.Y.  
 LF=5 C.Y.

TOBEN  
 STA 16+50 TO 18+00  
 SCALE: 1" = 5' VERT.  
 1" = 5' HORIZ.