


PROJECT NO.	YEAR	SHEET NO.	TOTAL SHEETS
35-07593-000		37	46

C=216
CF=0
LF=1

NOTE BOOK NO.	TEMPLATE AREAS CHECKED

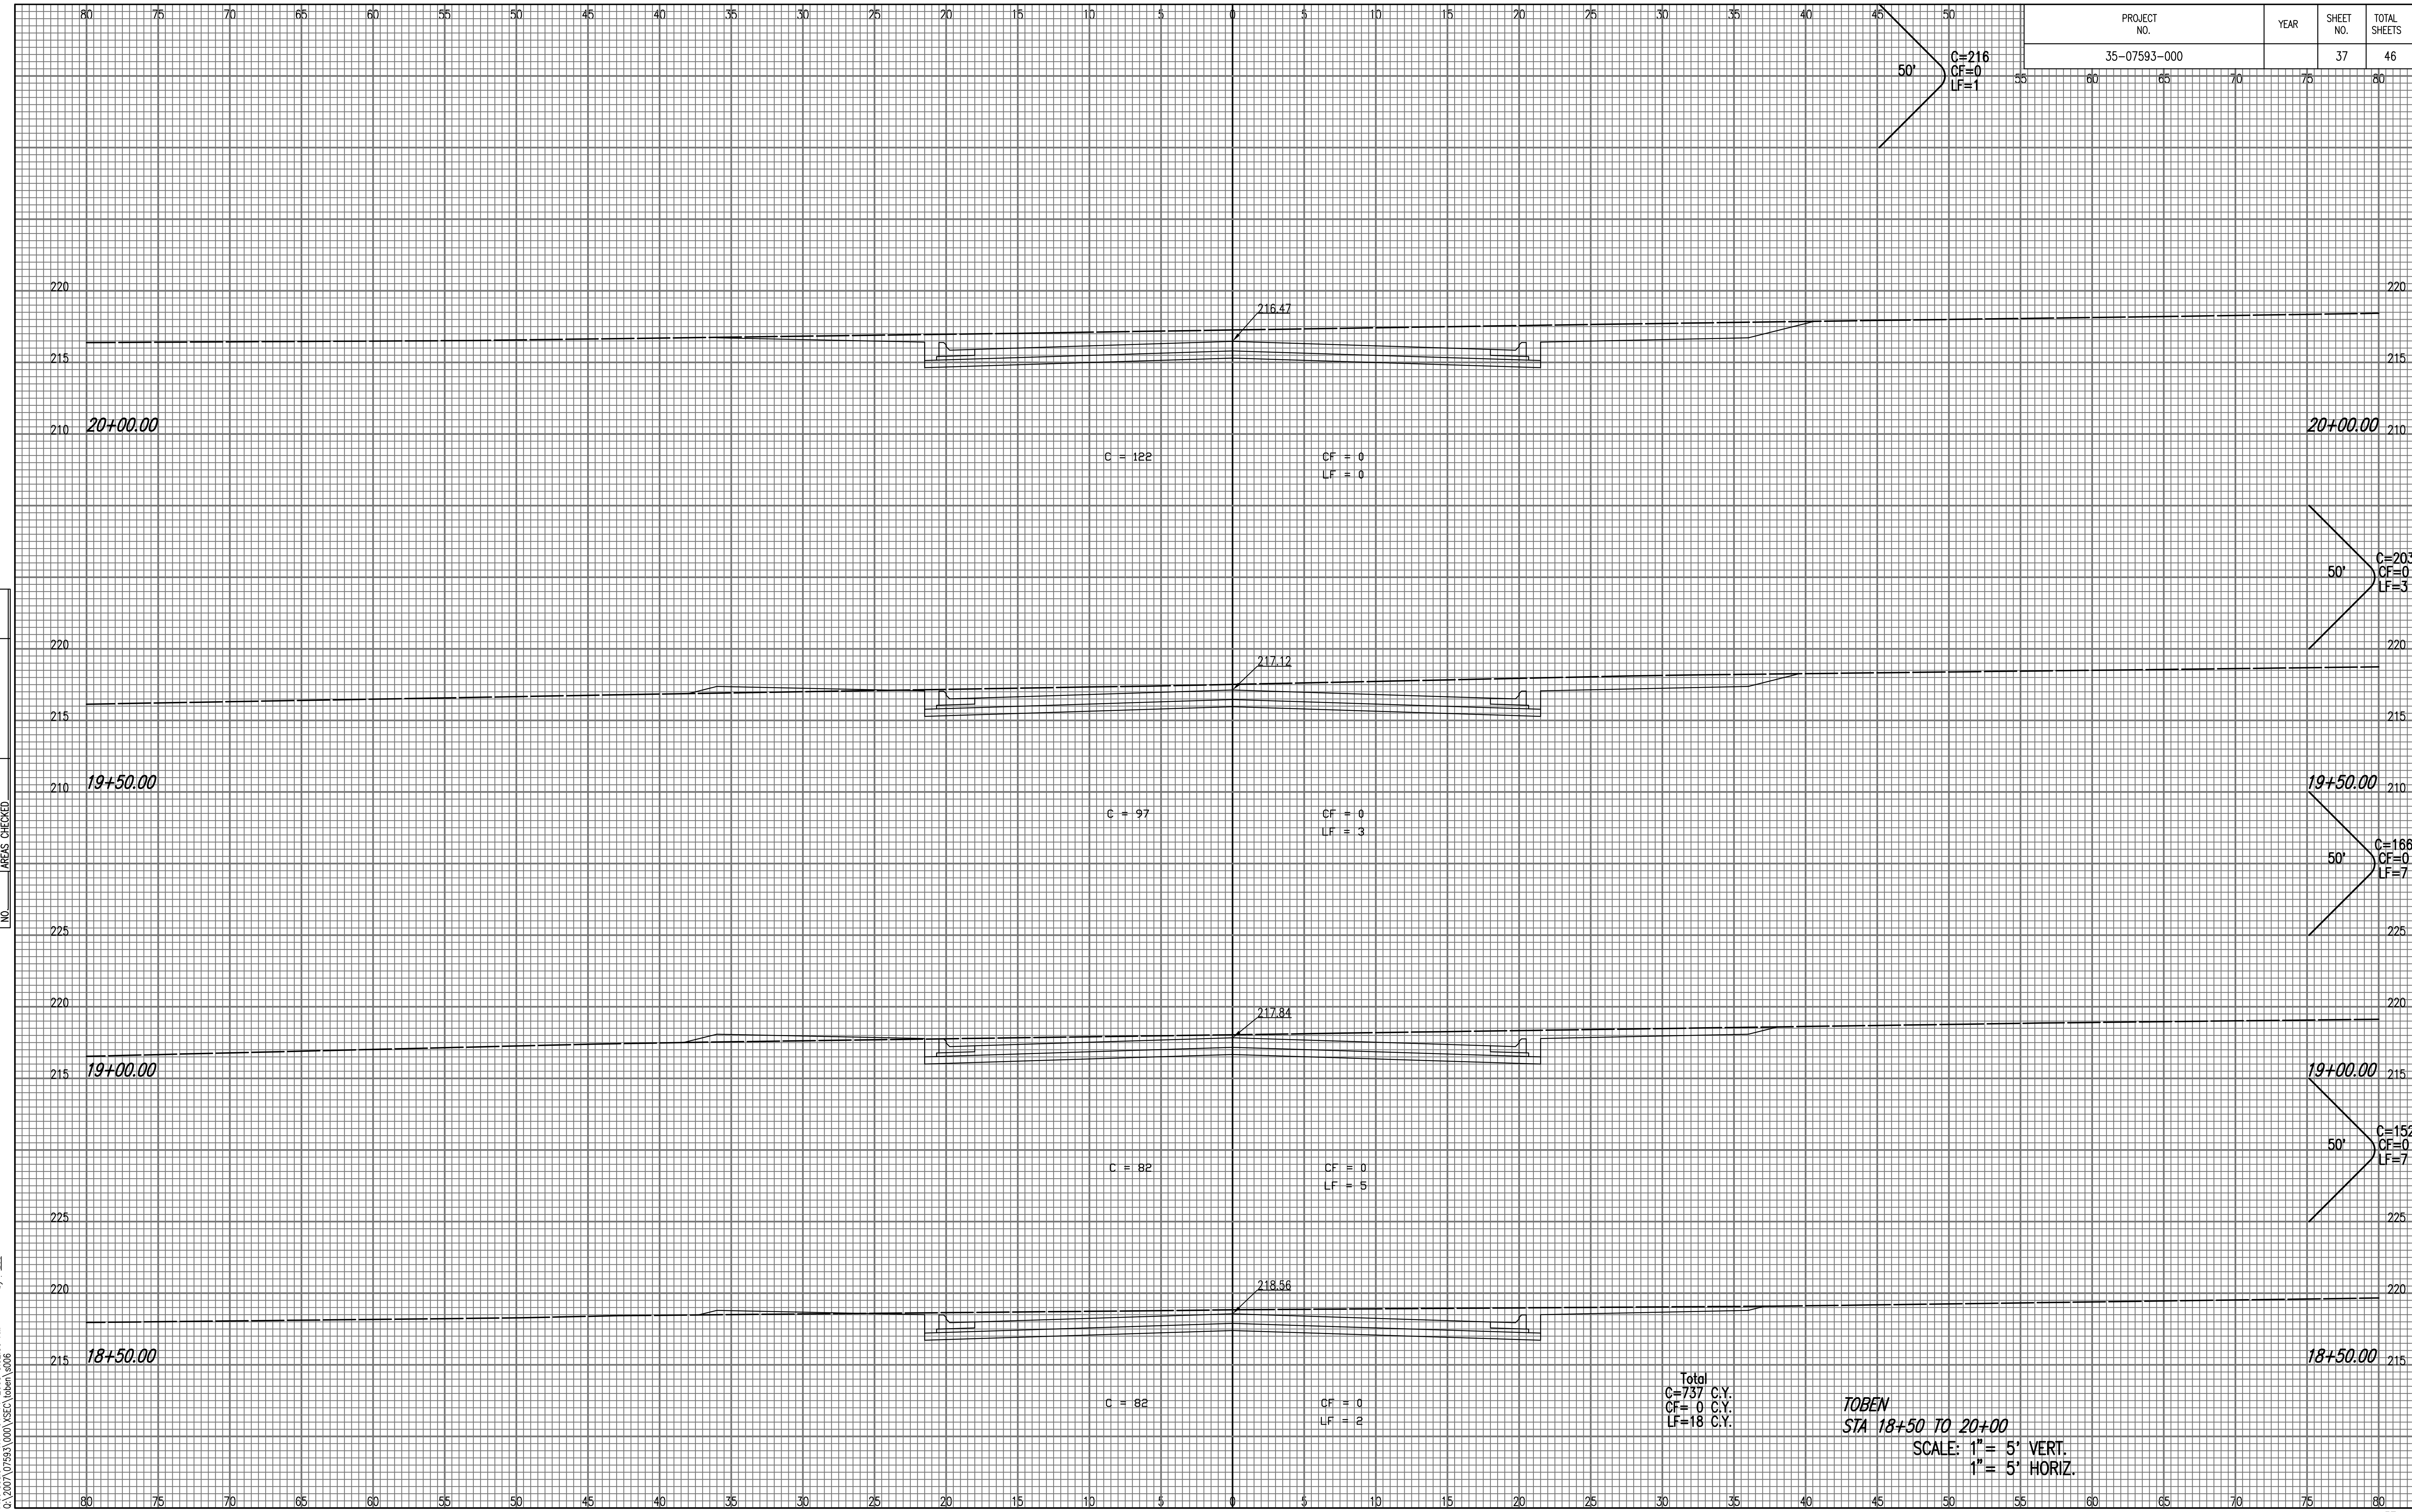

Saved: 04-12-2008 11:13:06 AM by: BUS
Plot Scale: 1:1 04-14-2008 8:52:30 AM
C:\2007\07593\000\XSEC\tobern_a006