


PROJECT NO.	YEAR	SHEET NO.	TOTAL SHEETS
35-07593-000		38	46

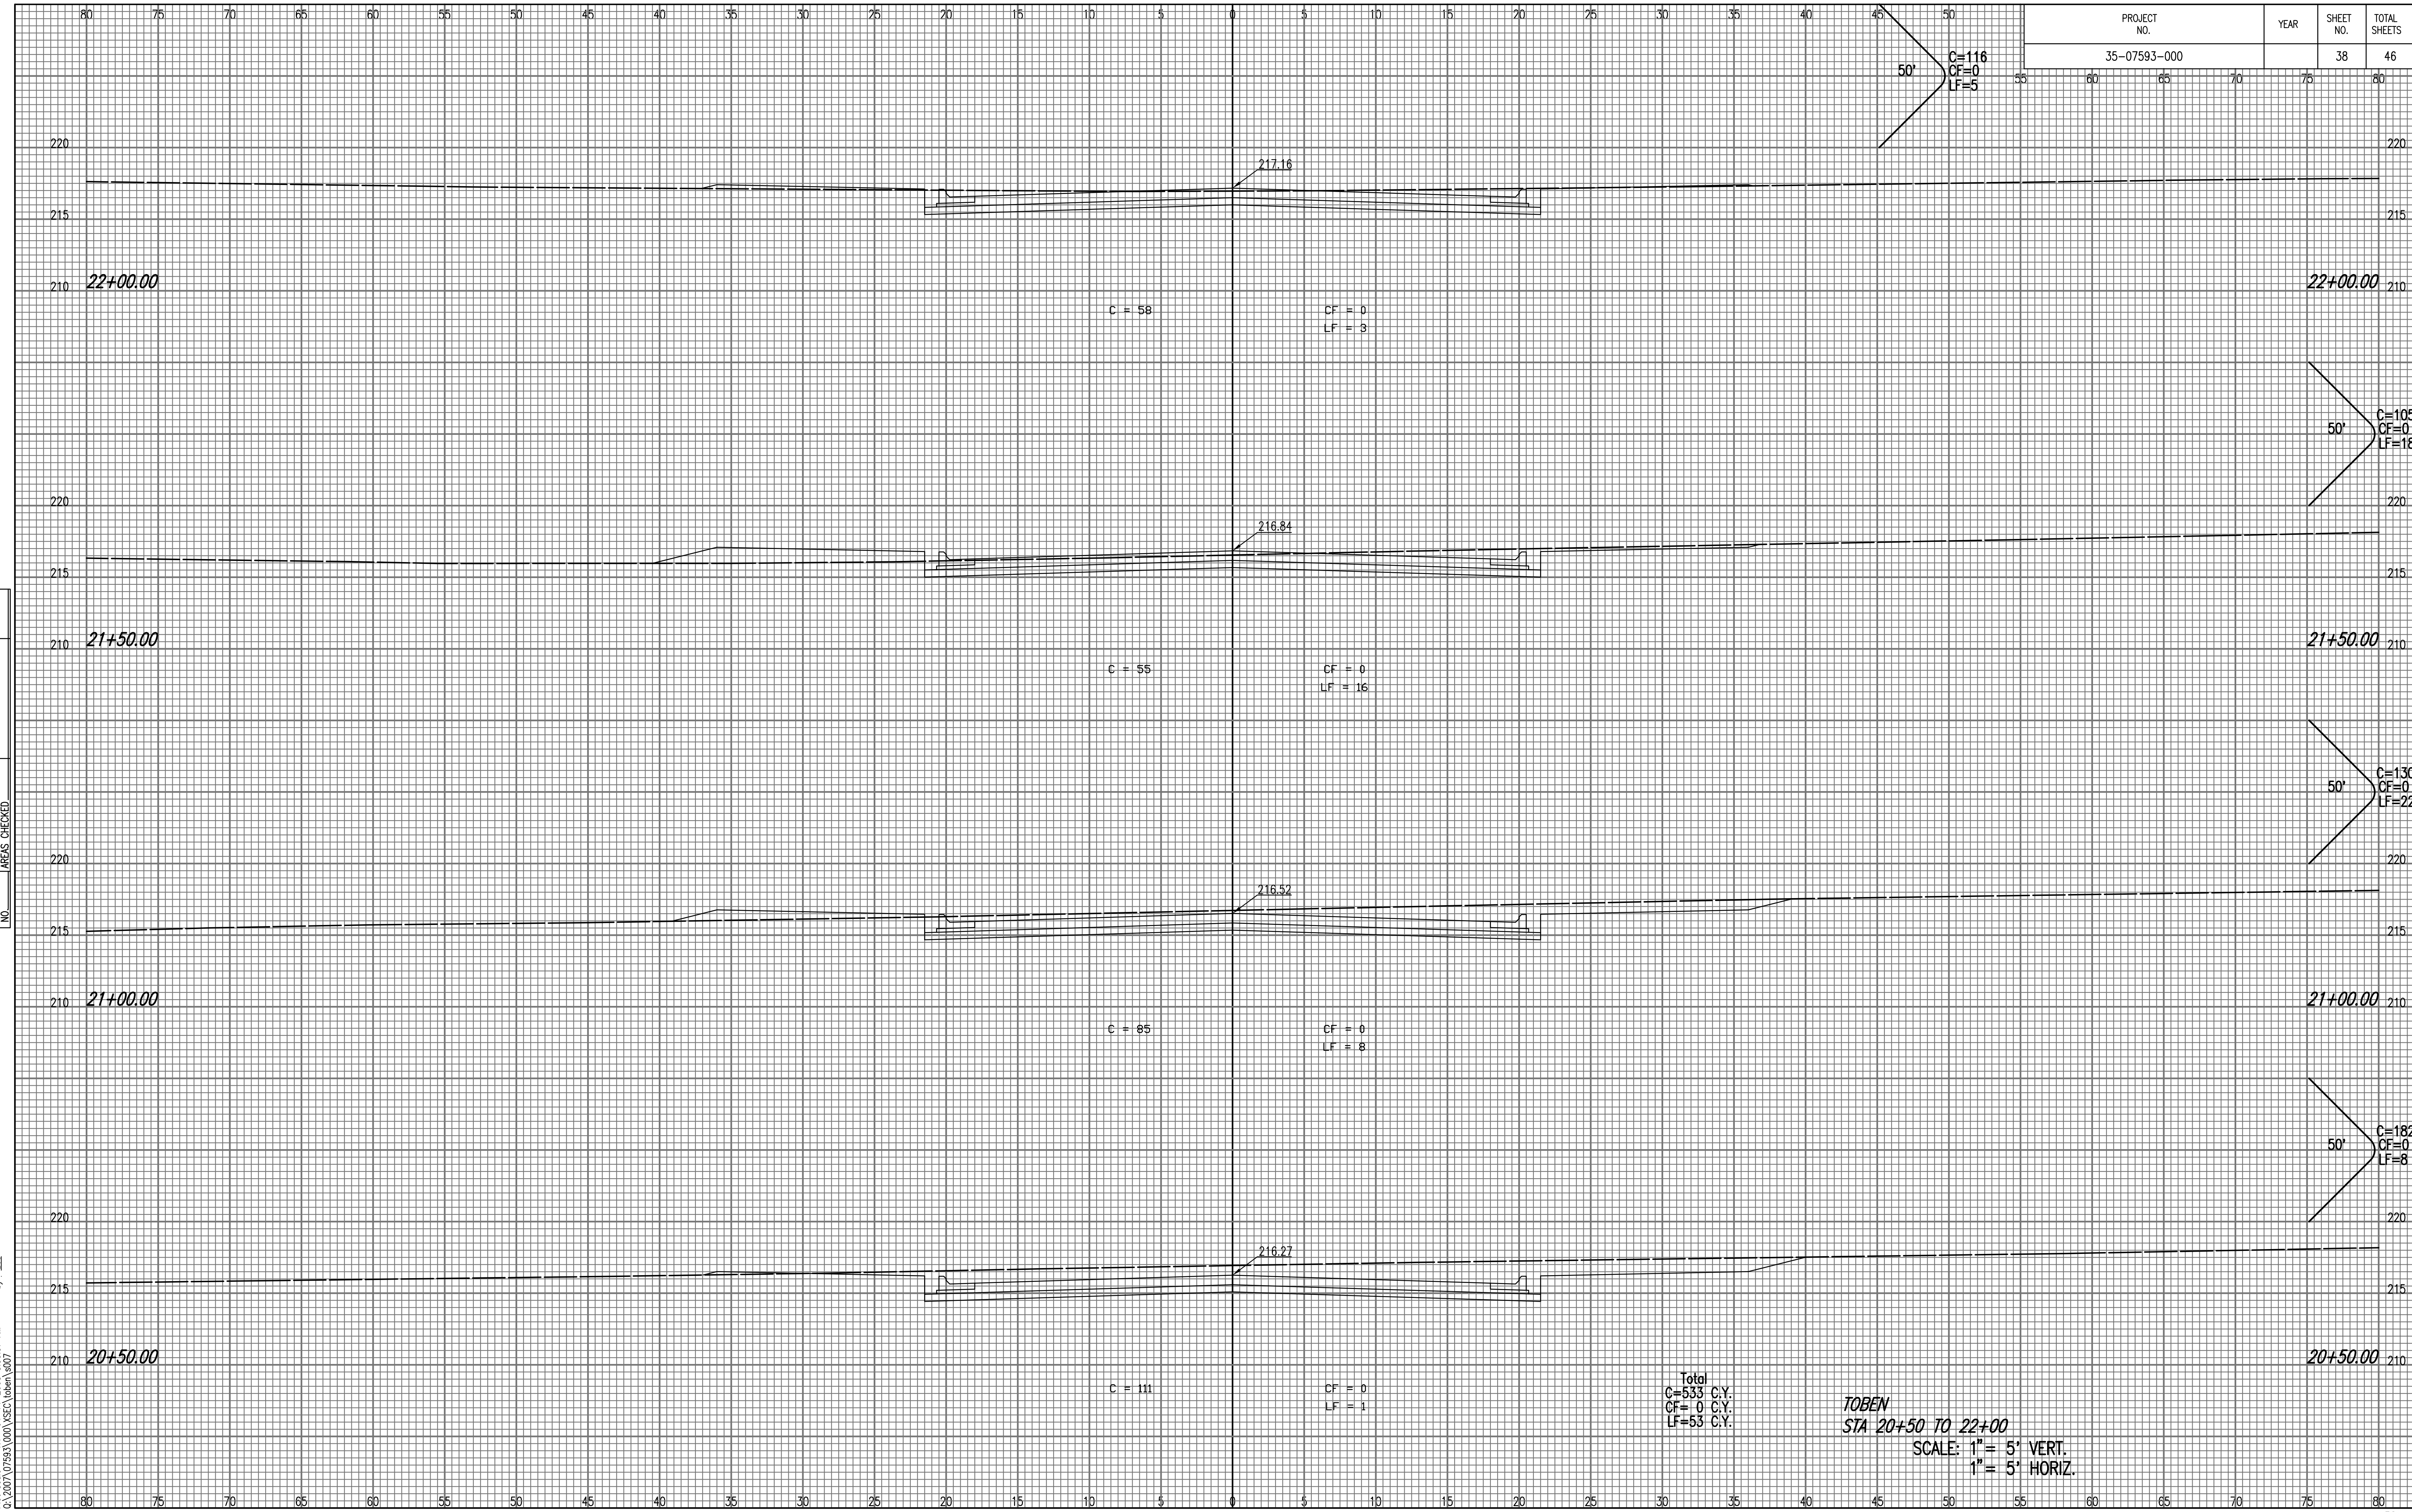

TOBEN
 STA 20+50 TO 22+00
 SCALE: 1" = 5' VERT.
 1" = 5' HORIZ.

Total
 C=533 C.Y.
 CF=0 C.Y.
 LF=53 C.Y.

NOTE BOOK NO.	TEMPLATE AREAS CHECKED

Saved: 04-12-2008 11:13:04 AM by: BUS
 Plot Scale: 1:1 04-14-2008 8:53:37 AM
 C:\2007\07593\000\XSEC\Toben_a007