


PROJECT NO.	YEAR	SHEET NO.	TOTAL SHEETS
35-07593-000		39	46

50' C=145  
CF=0  
LF=3

NOTE BOOK NO.	TEMPLATE AREAS CHECKED

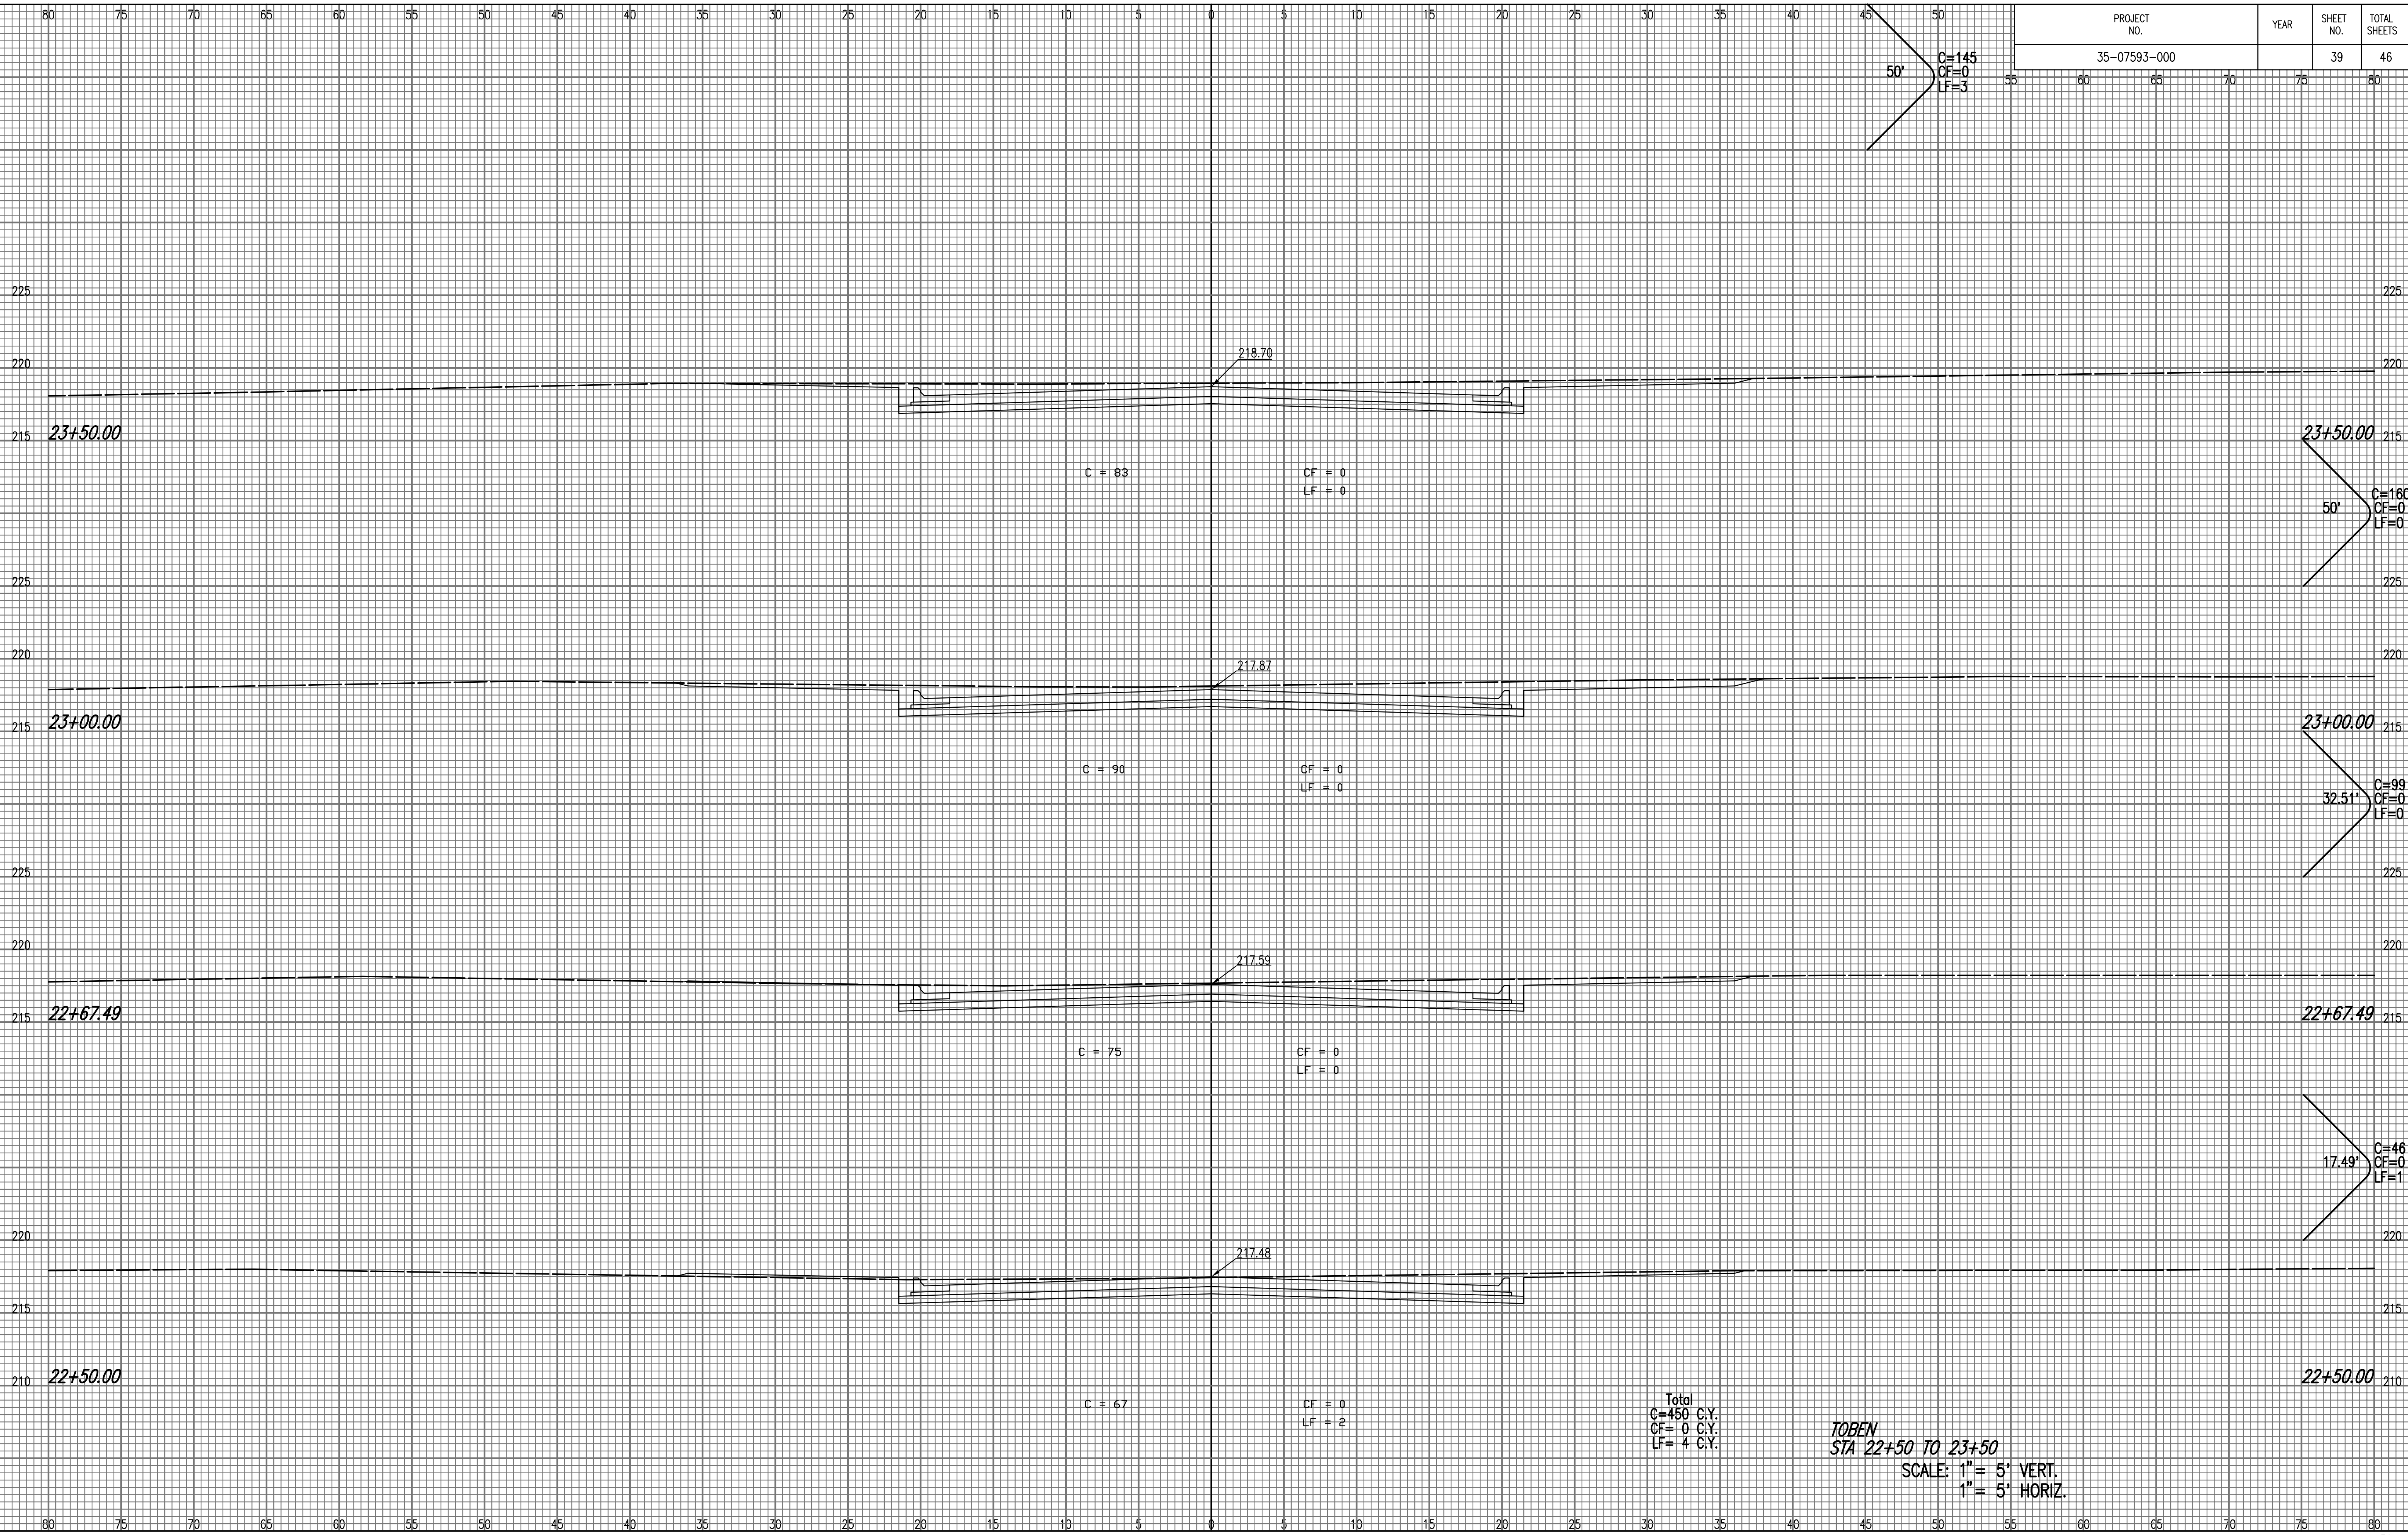

Total  
C=450 C.Y.  
CF= 0 C.Y.  
LF= 4 C.Y.

TOBEN  
STA 22+50 TO 23+50  
SCALE: 1" = 5' VERT.  
1" = 5' HORIZ.