


PROJECT NO.	YEAR	SHEET NO.	TOTAL SHEETS
35-07593-000		40	46

50'
C=265
CF=0
LF=0

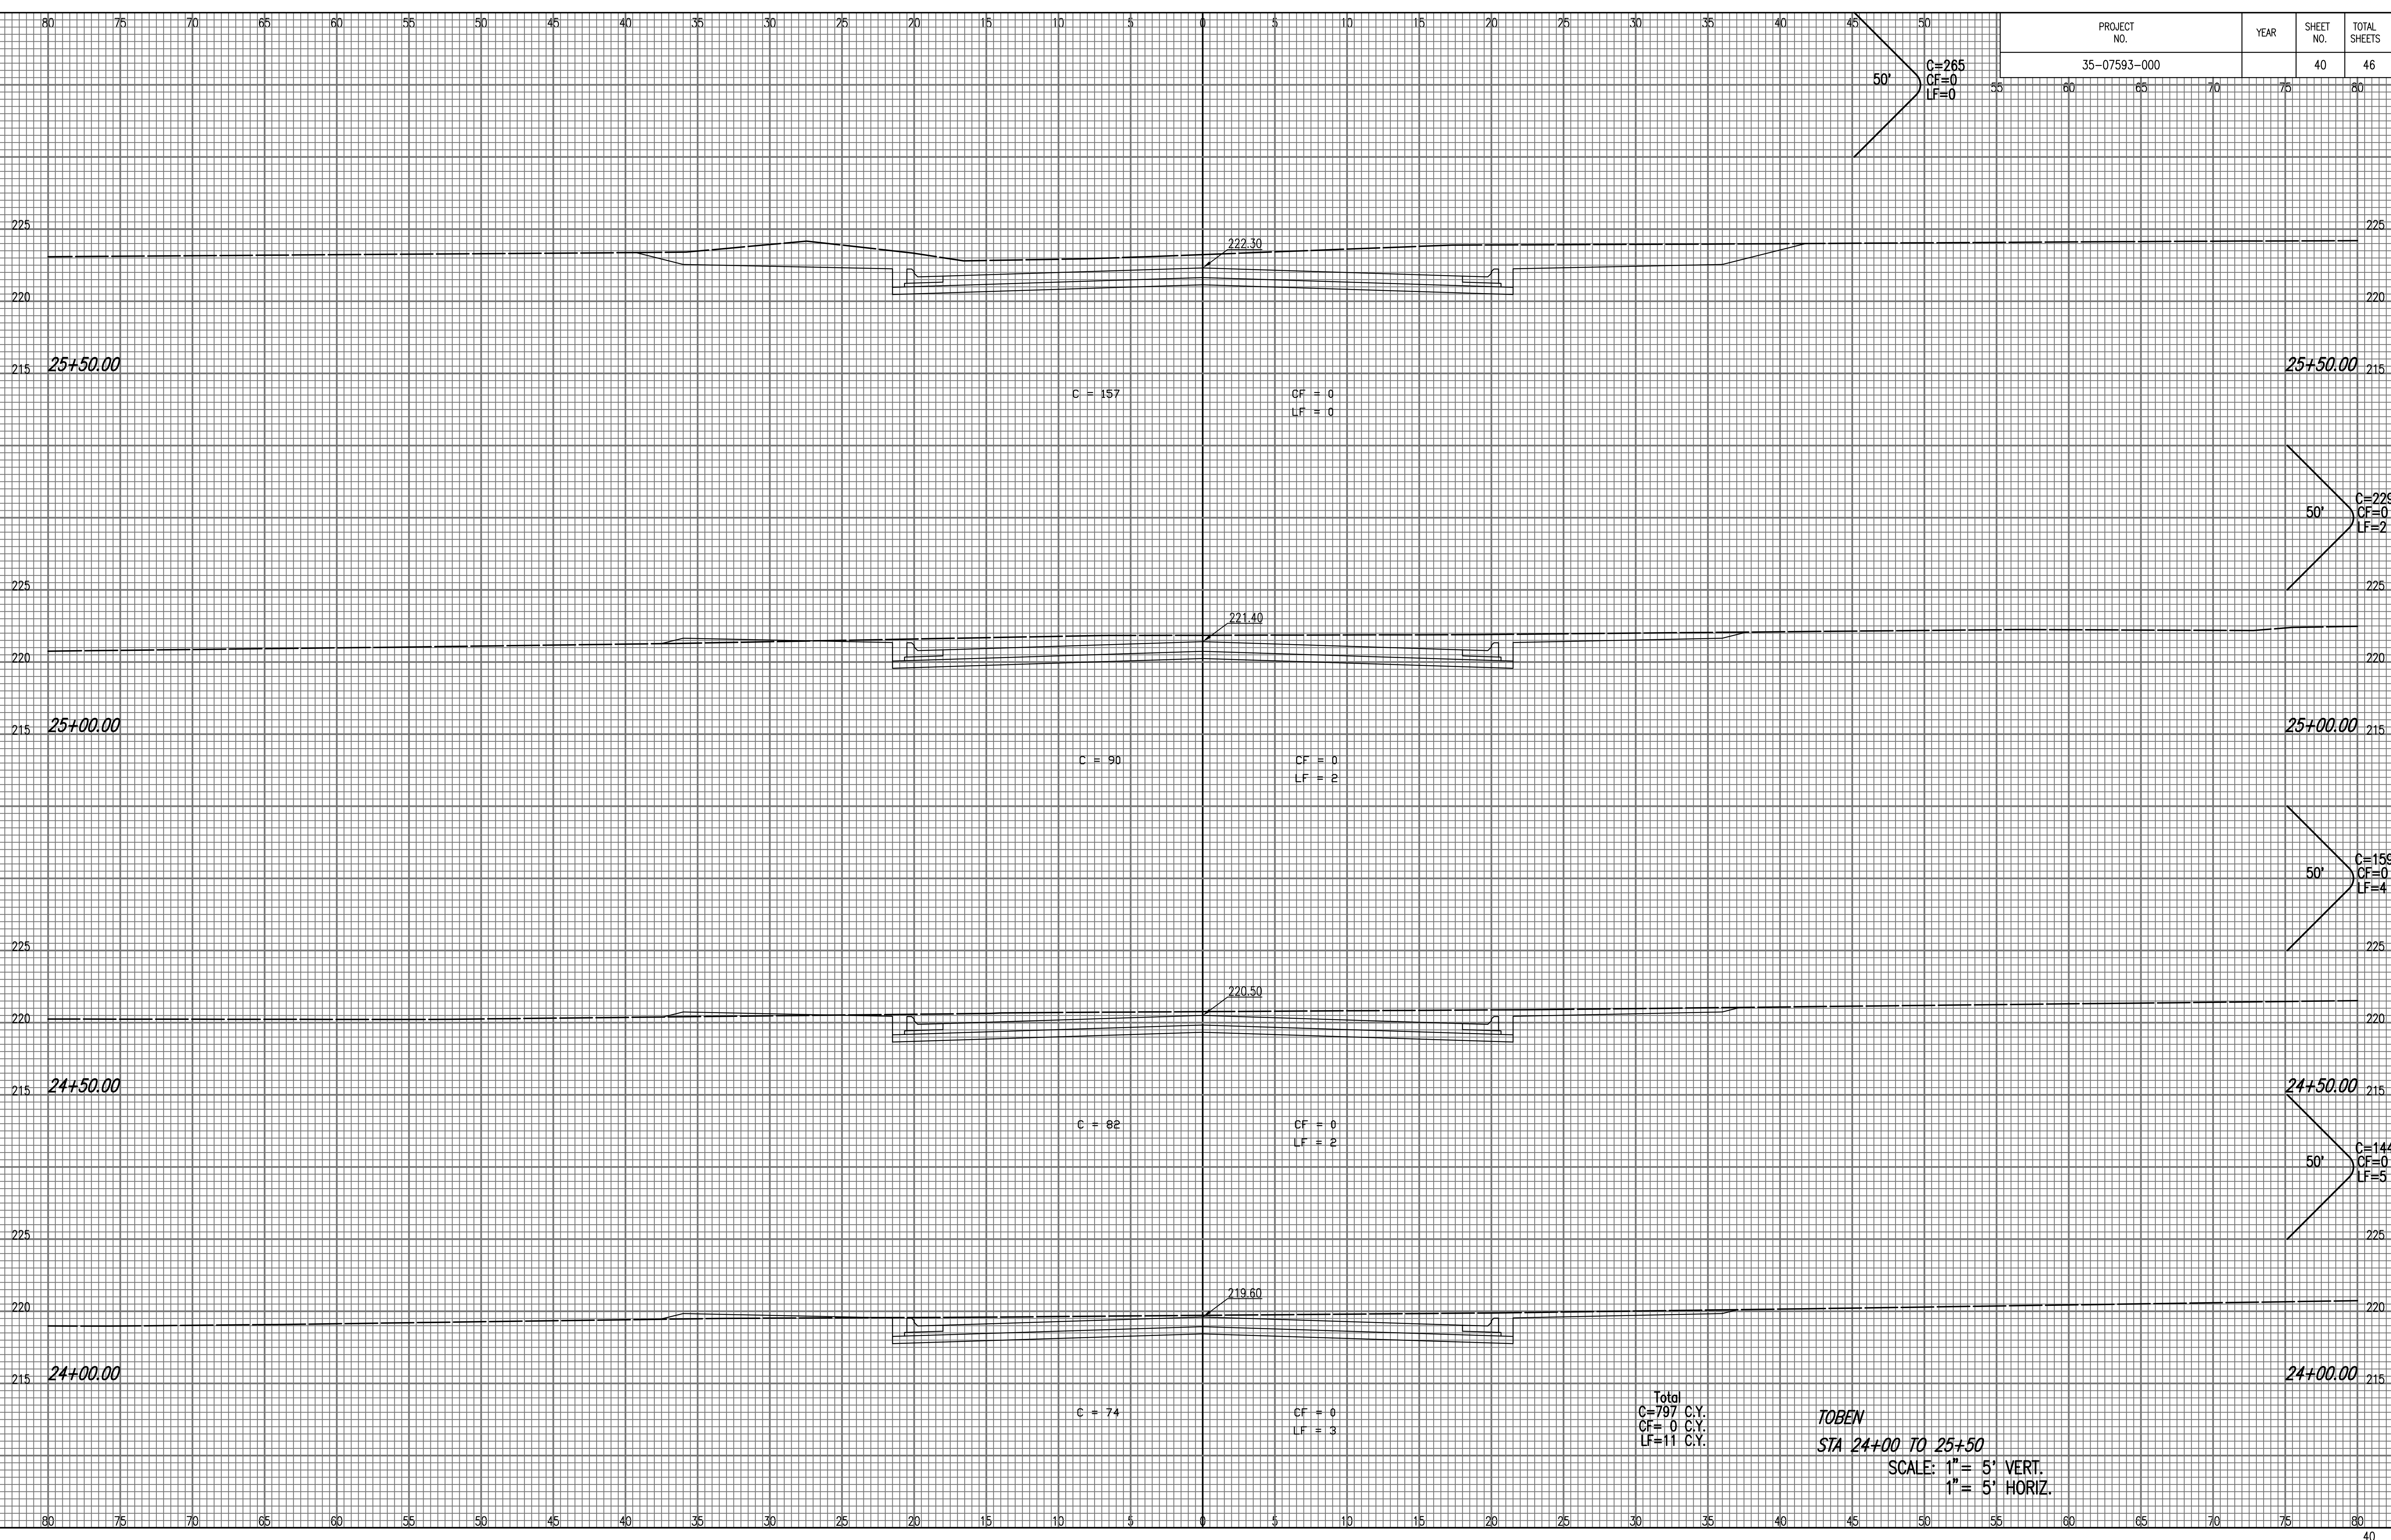

50'
C=229
CF=0
LF=2

50'
C=159
CF=0
LF=4

50'
C=144
CF=0
LF=5

Total
C=797 C.Y.
CF=0 C.Y.
LF=11 C.Y.

TOBEN
STA 24+00 TO 25+50
SCALE: 1" = 5' VERT.
1" = 5' HORIZ.

NOTE BOOK NO.	TEMPLATE AREAS CHECKED

Saved 04-12-2008 11:13:02 AM by BUS
Plot Scale 1:1 04-14-2008 8:55:00 AM
C:\2007\07593\000\XSEC\tobern.dwg