


PROJECT NO.	YEAR	SHEET NO.	TOTAL SHEETS
35-07593-000		41	46

C=126
CF=0
LF=8

NOTE BOOK NO.	TEMPLATE AREAS CHECKED

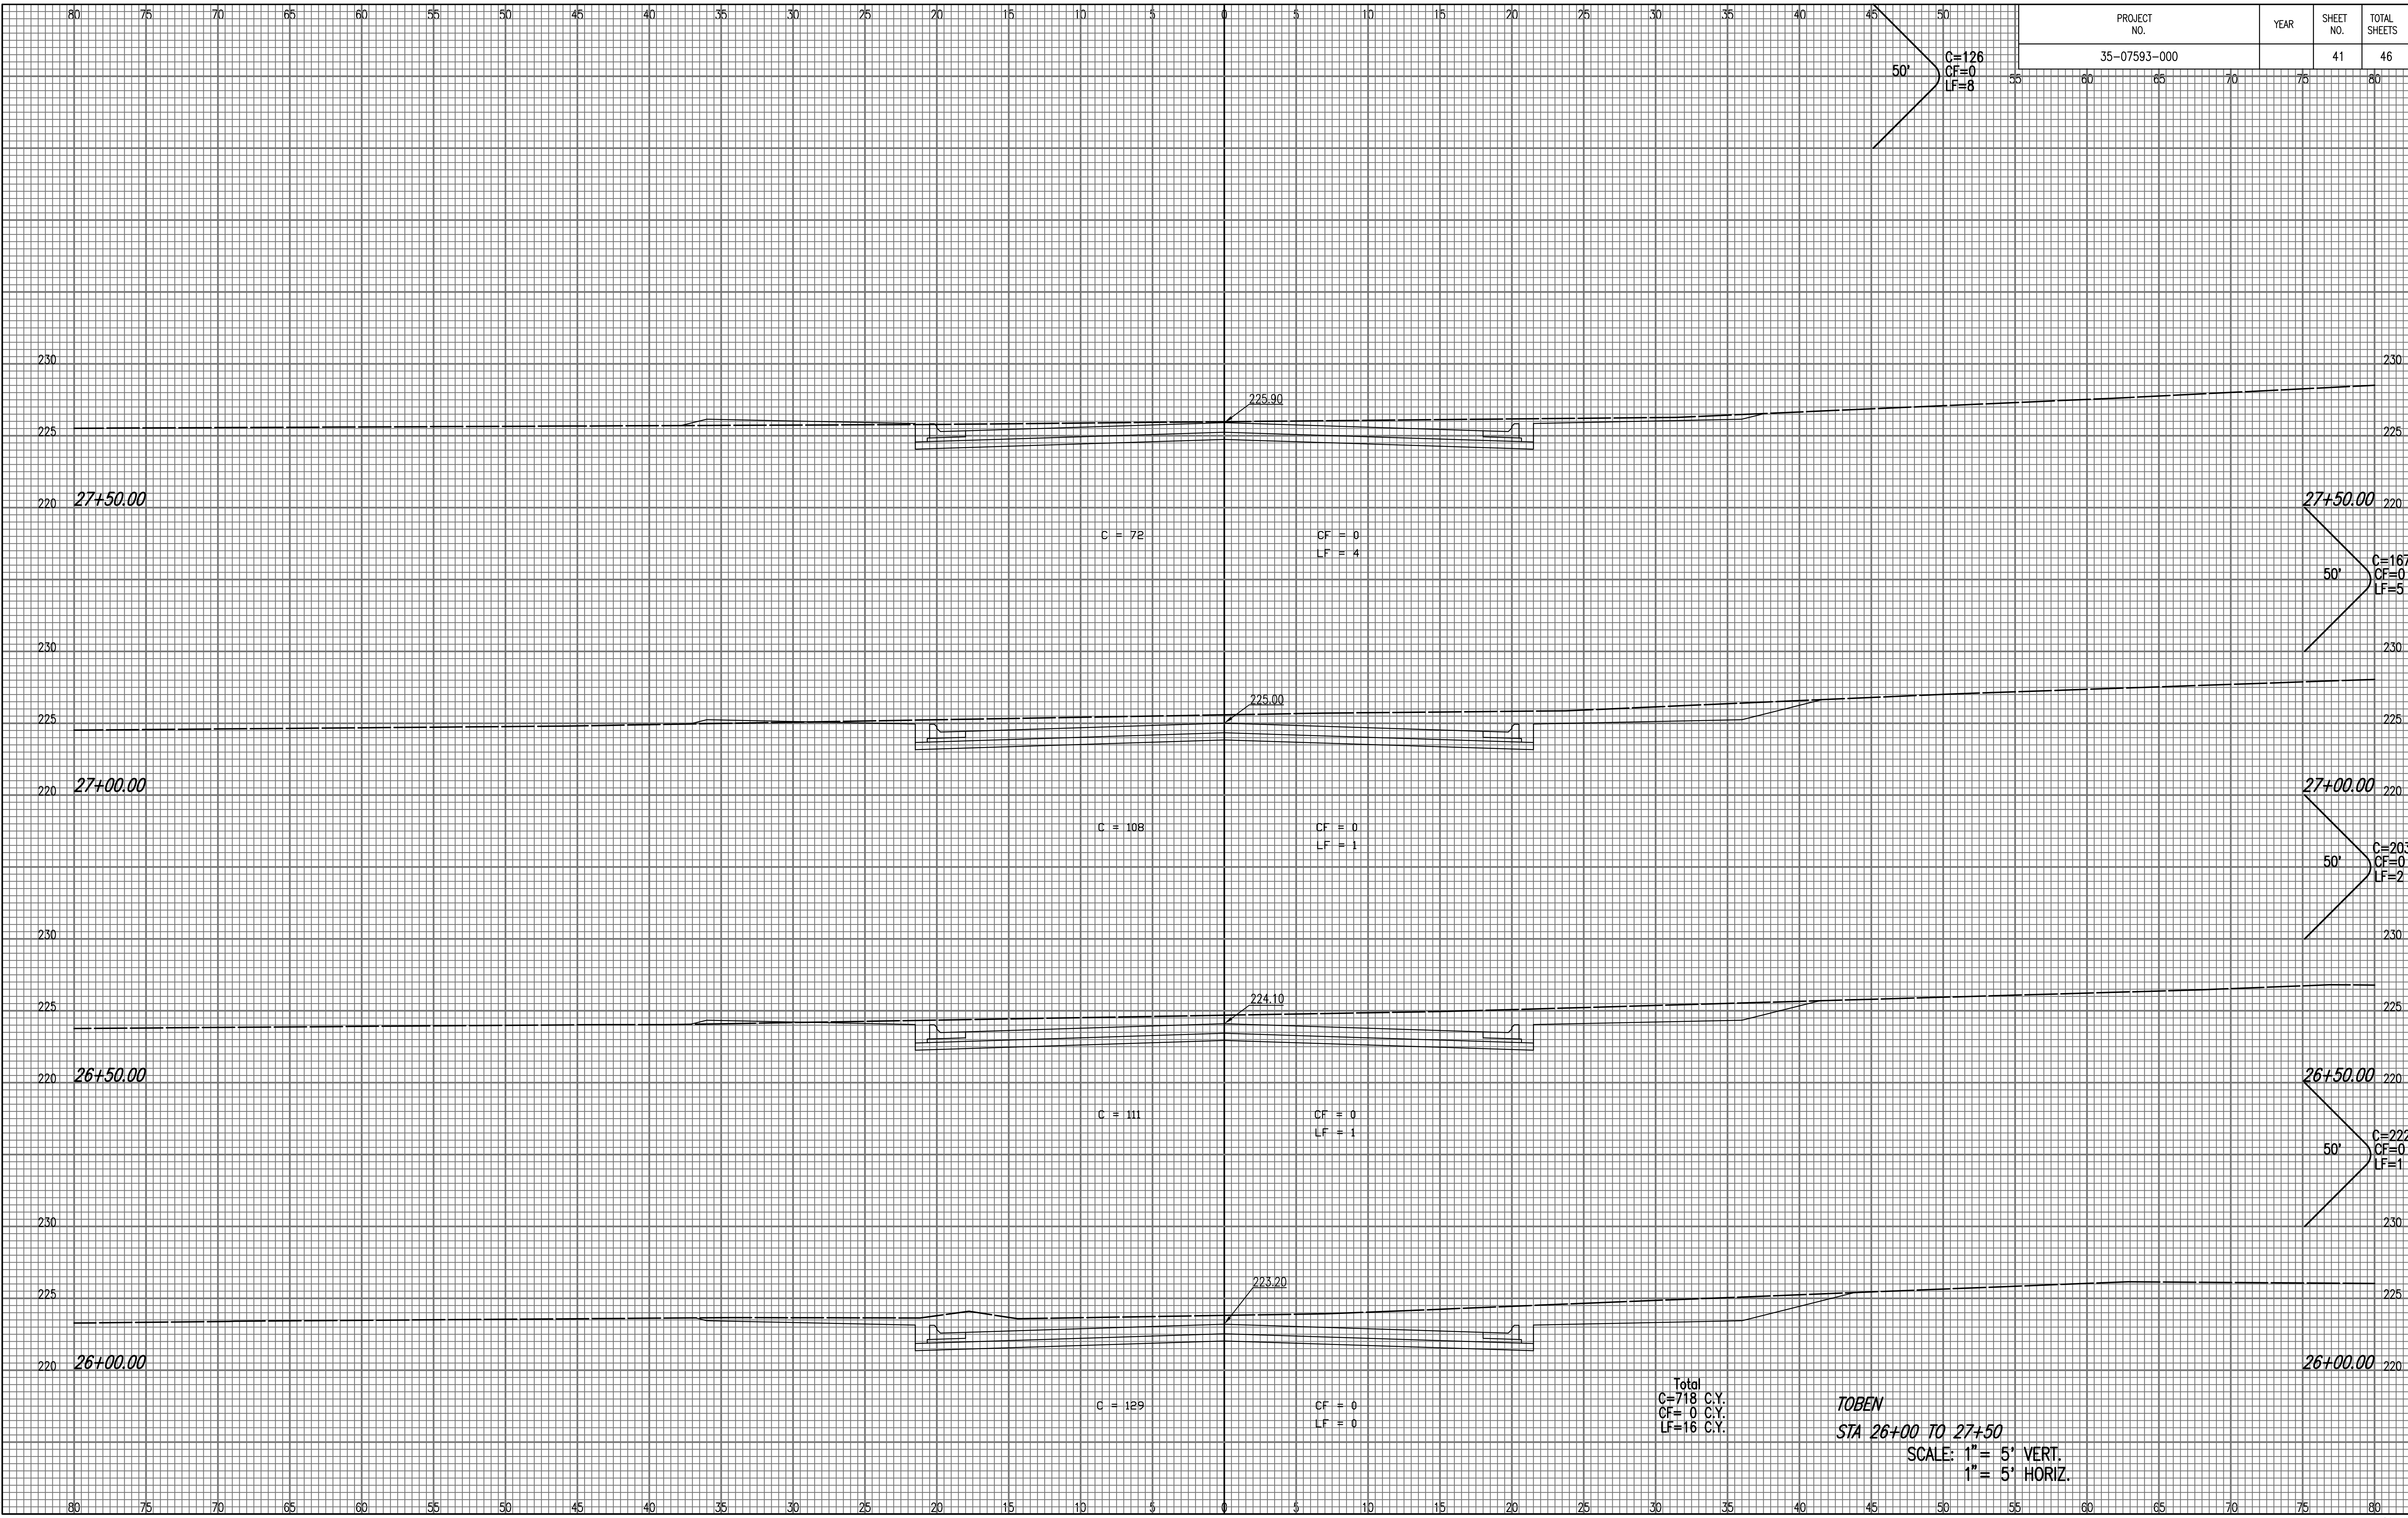

Total
C=718 C.Y.
CF=0 C.Y.
LF=16 C.Y.

TOBEN
STA 26+00 TO 27+50
SCALE: 1" = 5' VERT.
1" = 5' HORIZ.

Saved 04-12-2008 11:13:00 AM by BJS
Plot Scale 1:1 04-14-2008 8:56:24 AM
C:\2007\07593\000\SSC\tohen\p10